




CASE A

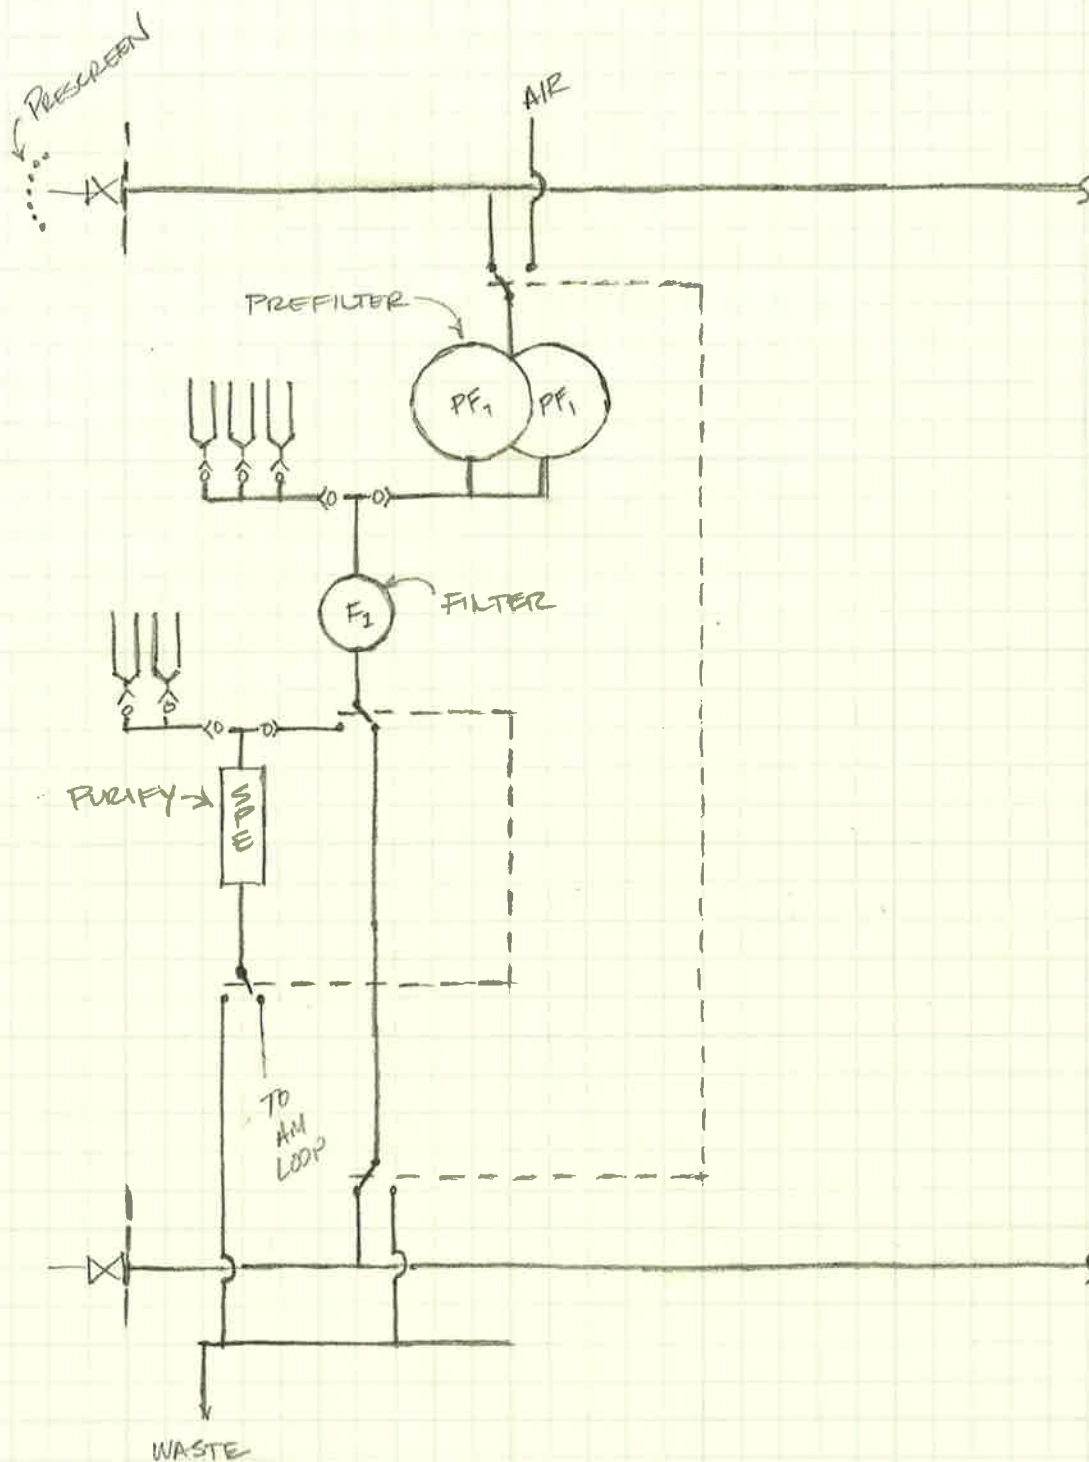

CASE B

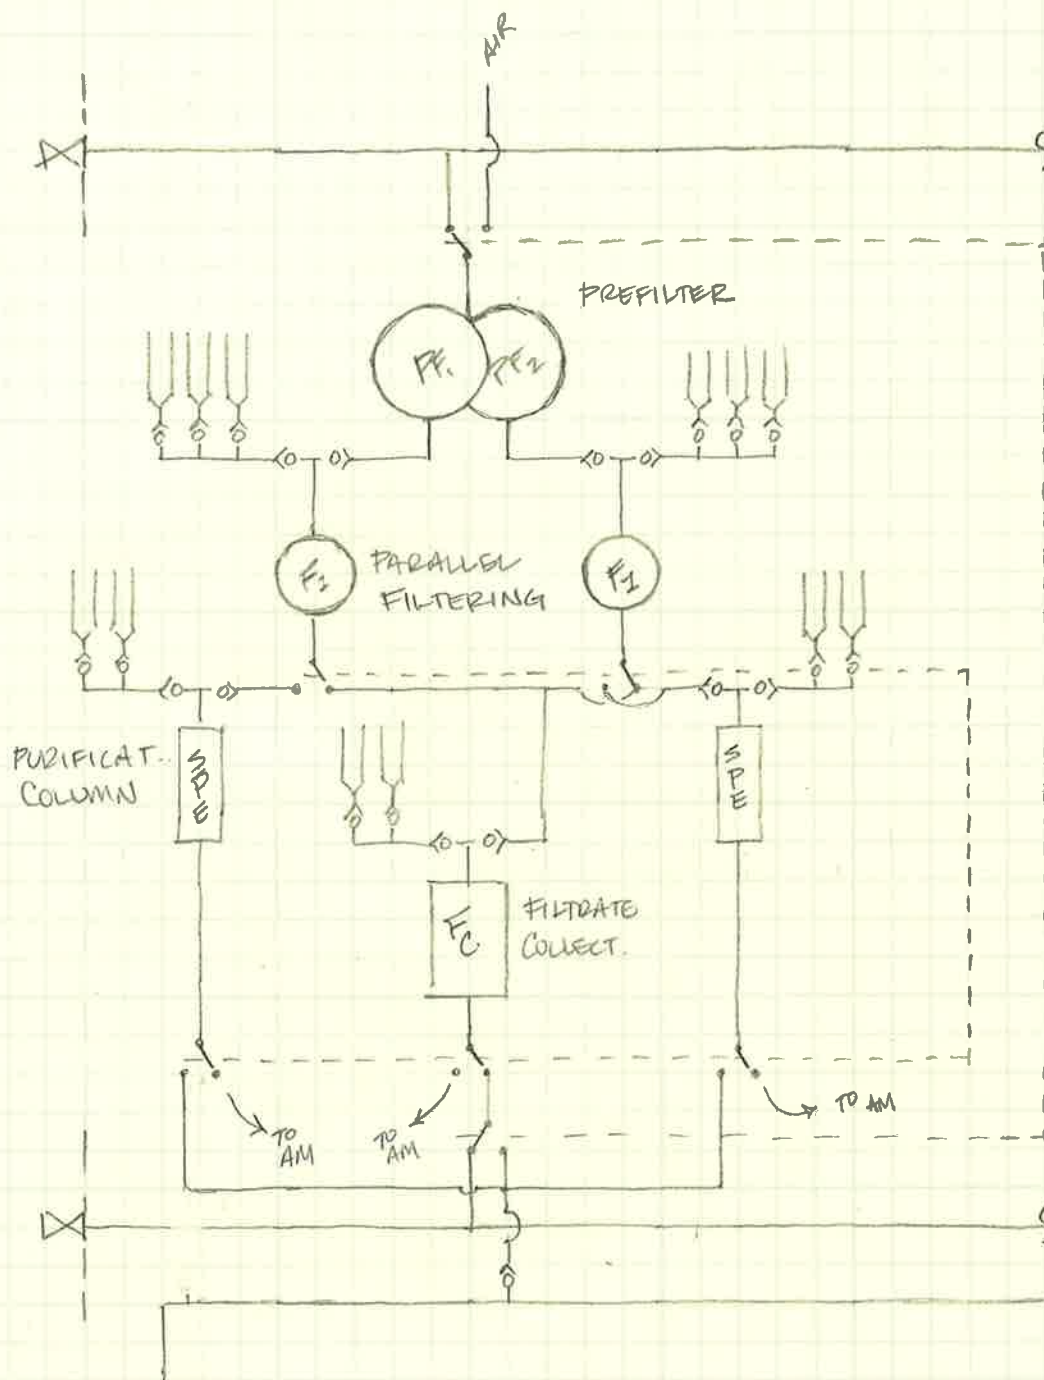

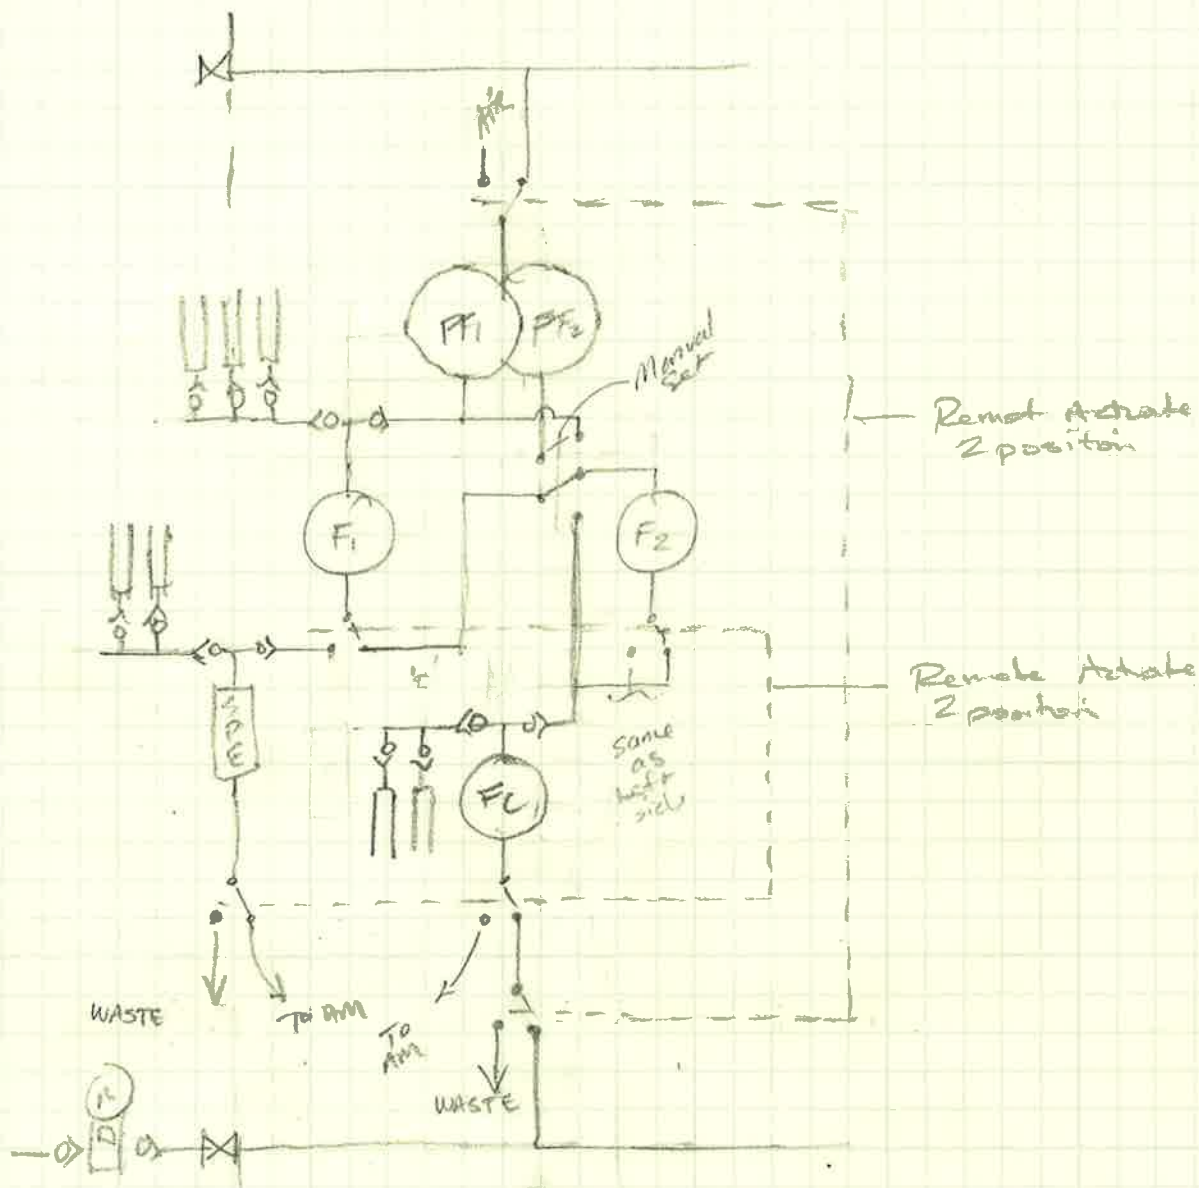

10/03/11 CS ESP
PARGETT

.040 = 1mm ; 1mm ϕ chem 1ul / 1.27mm
.020 " = .5mm ; 5mm ϕ channel 1ul / 5mm

