



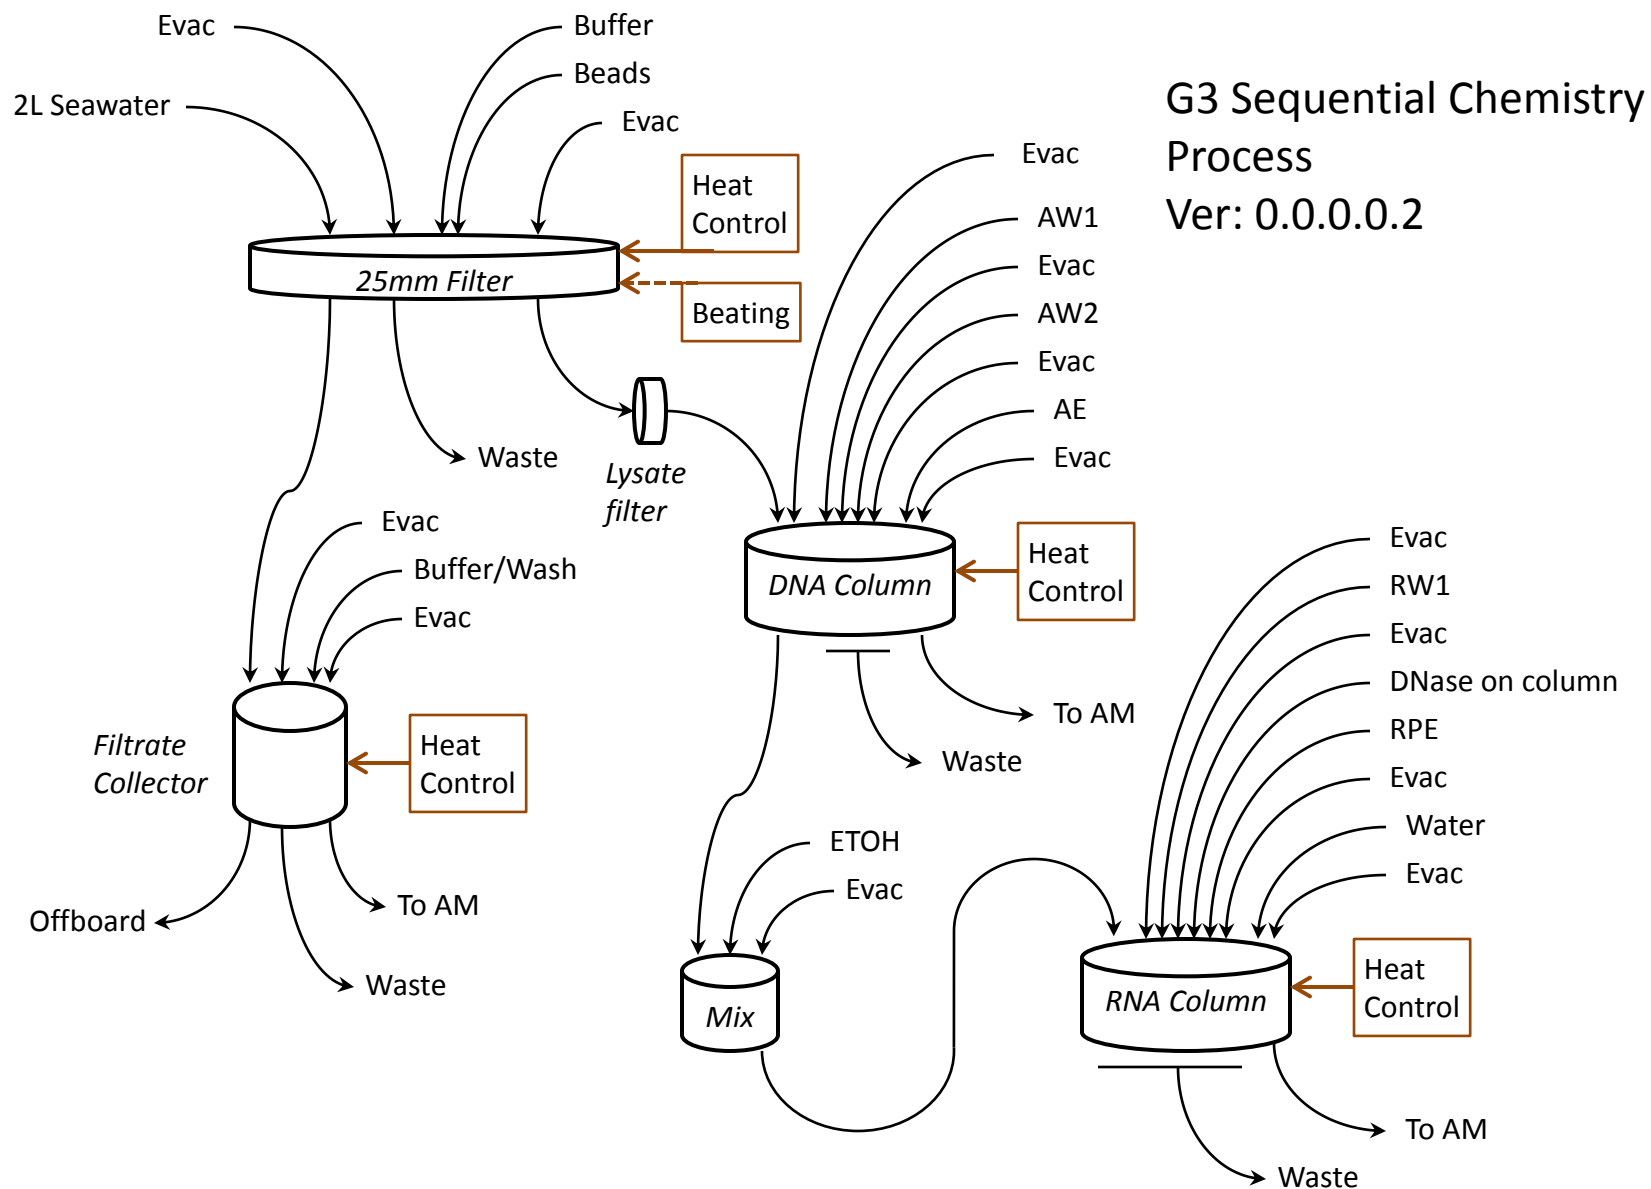

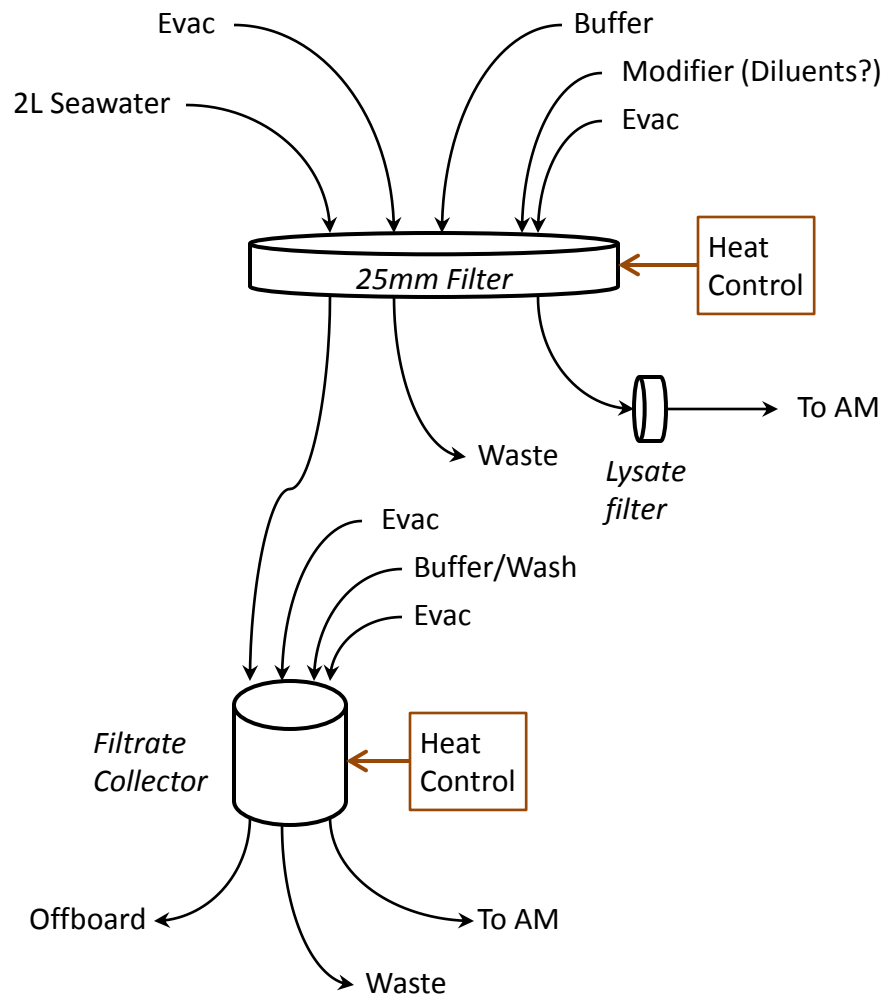

G3 Direct Capture Process Ver: 0.0.0.0.1