




G3 Direct
Capture
Process
Ver: 0.0.0.0.2

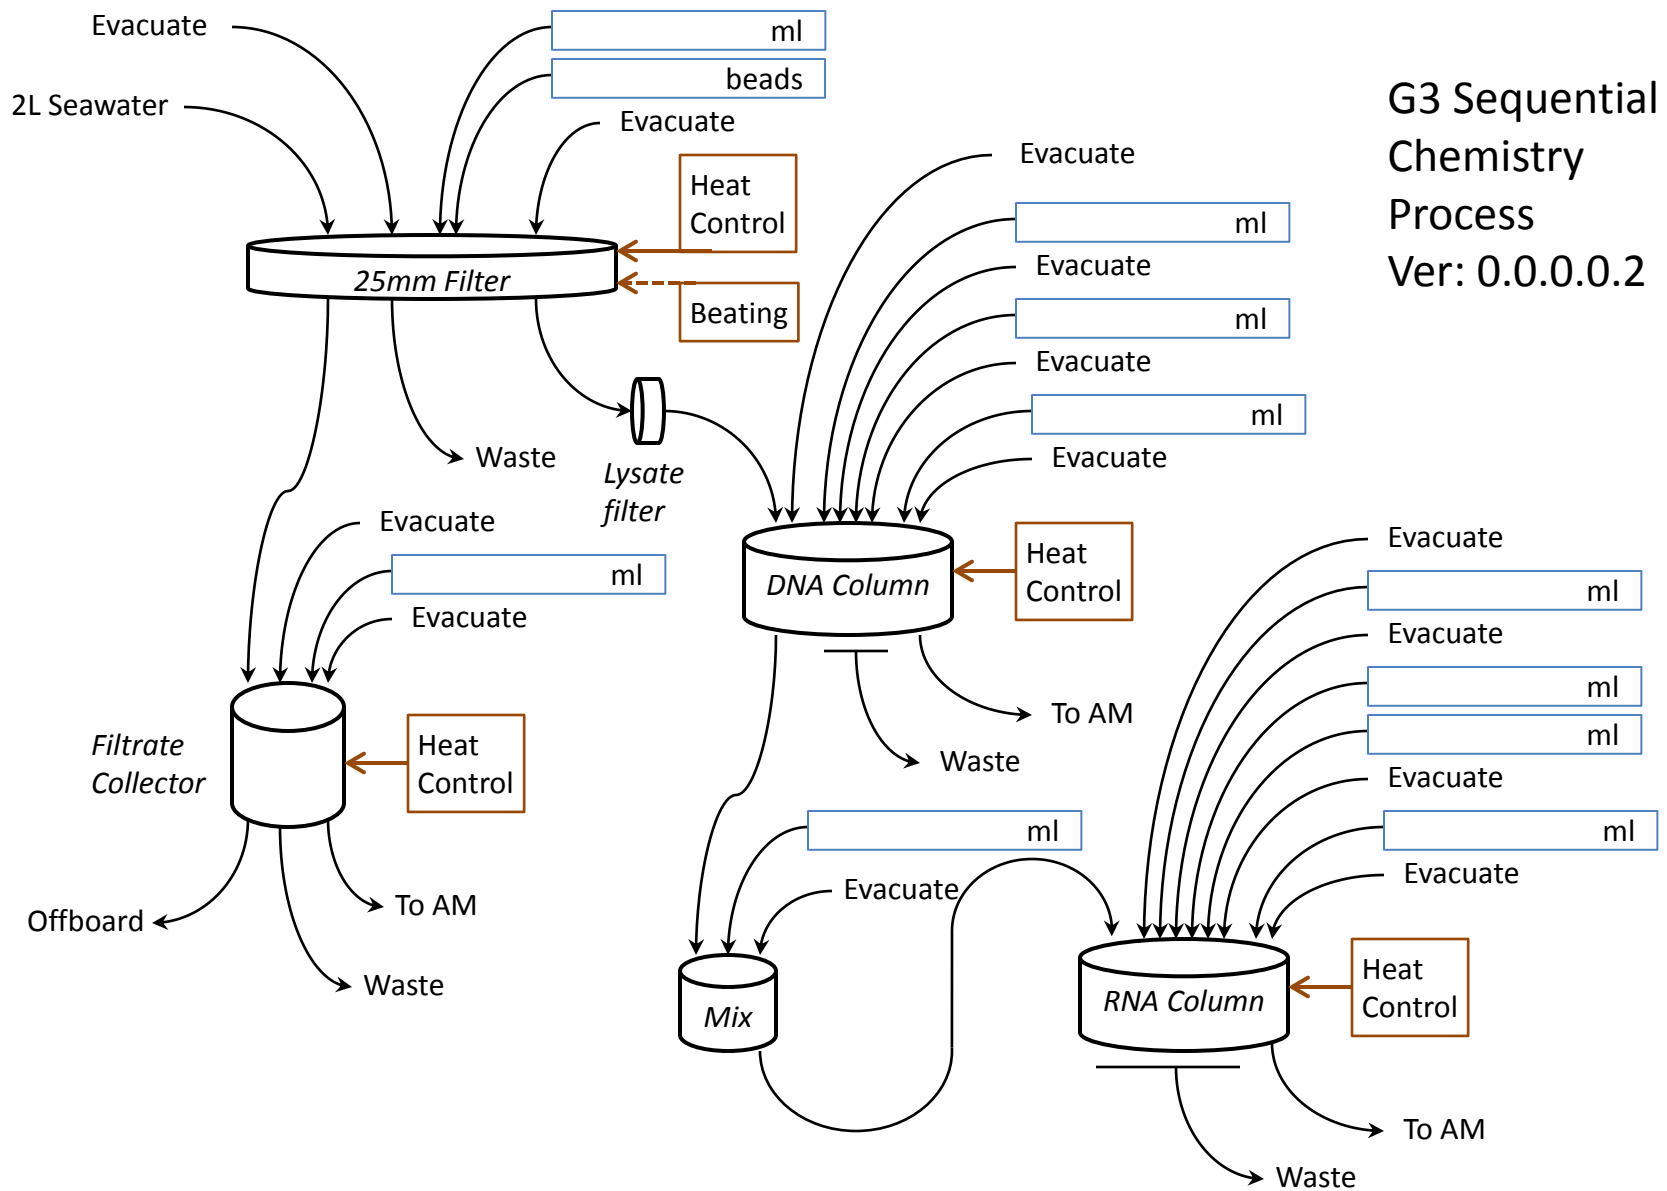