


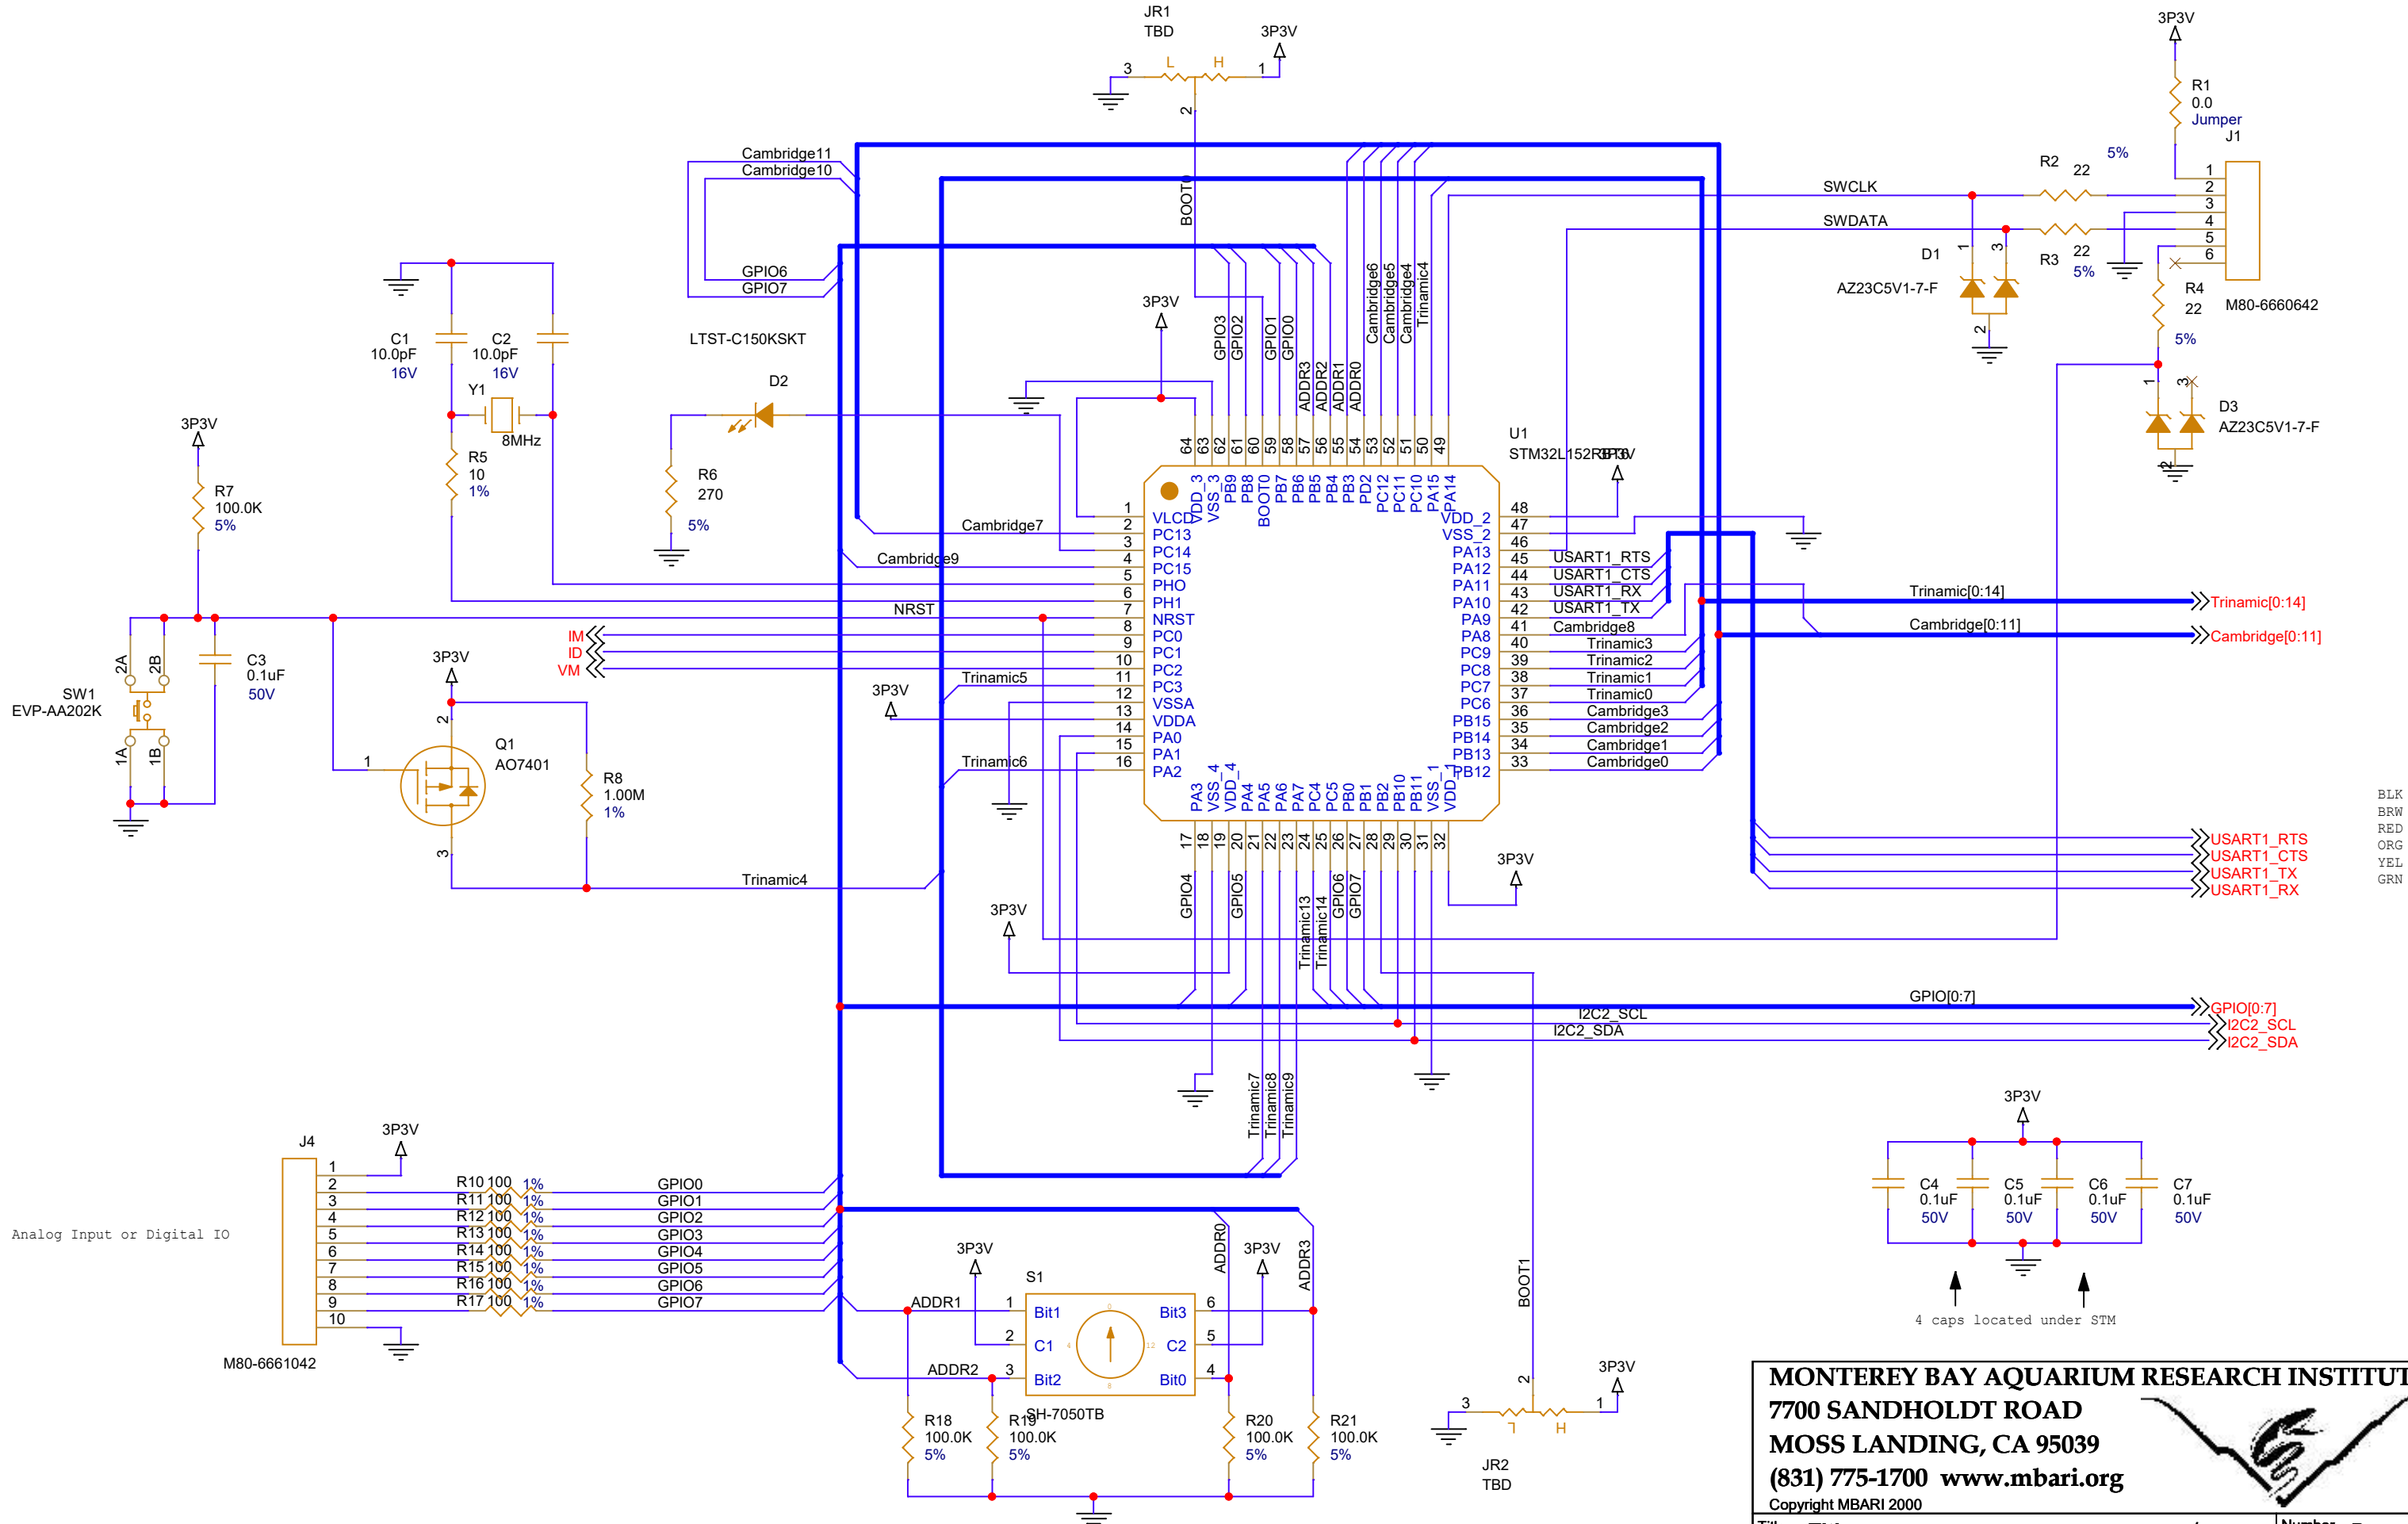

MONTEREY BAY AQUARIUM RESEARCH INSTITUTE

7700 SANDHOLDT ROAD

MOSS LANDING, CA 95039

(831) 775-1700 [www.mbari.org](http://www.mbari.org)

Copyright MBARI 2000




Title <Title> / Number <Doc>


Size B Engineer <Engineer> Layout <Layout Eng.> Filename <Filename> Rev <RevC>


Date: Thursday, September 17, 2015 Sheet 1 of 8

Analog Input or Digital IO


4 caps located under STM

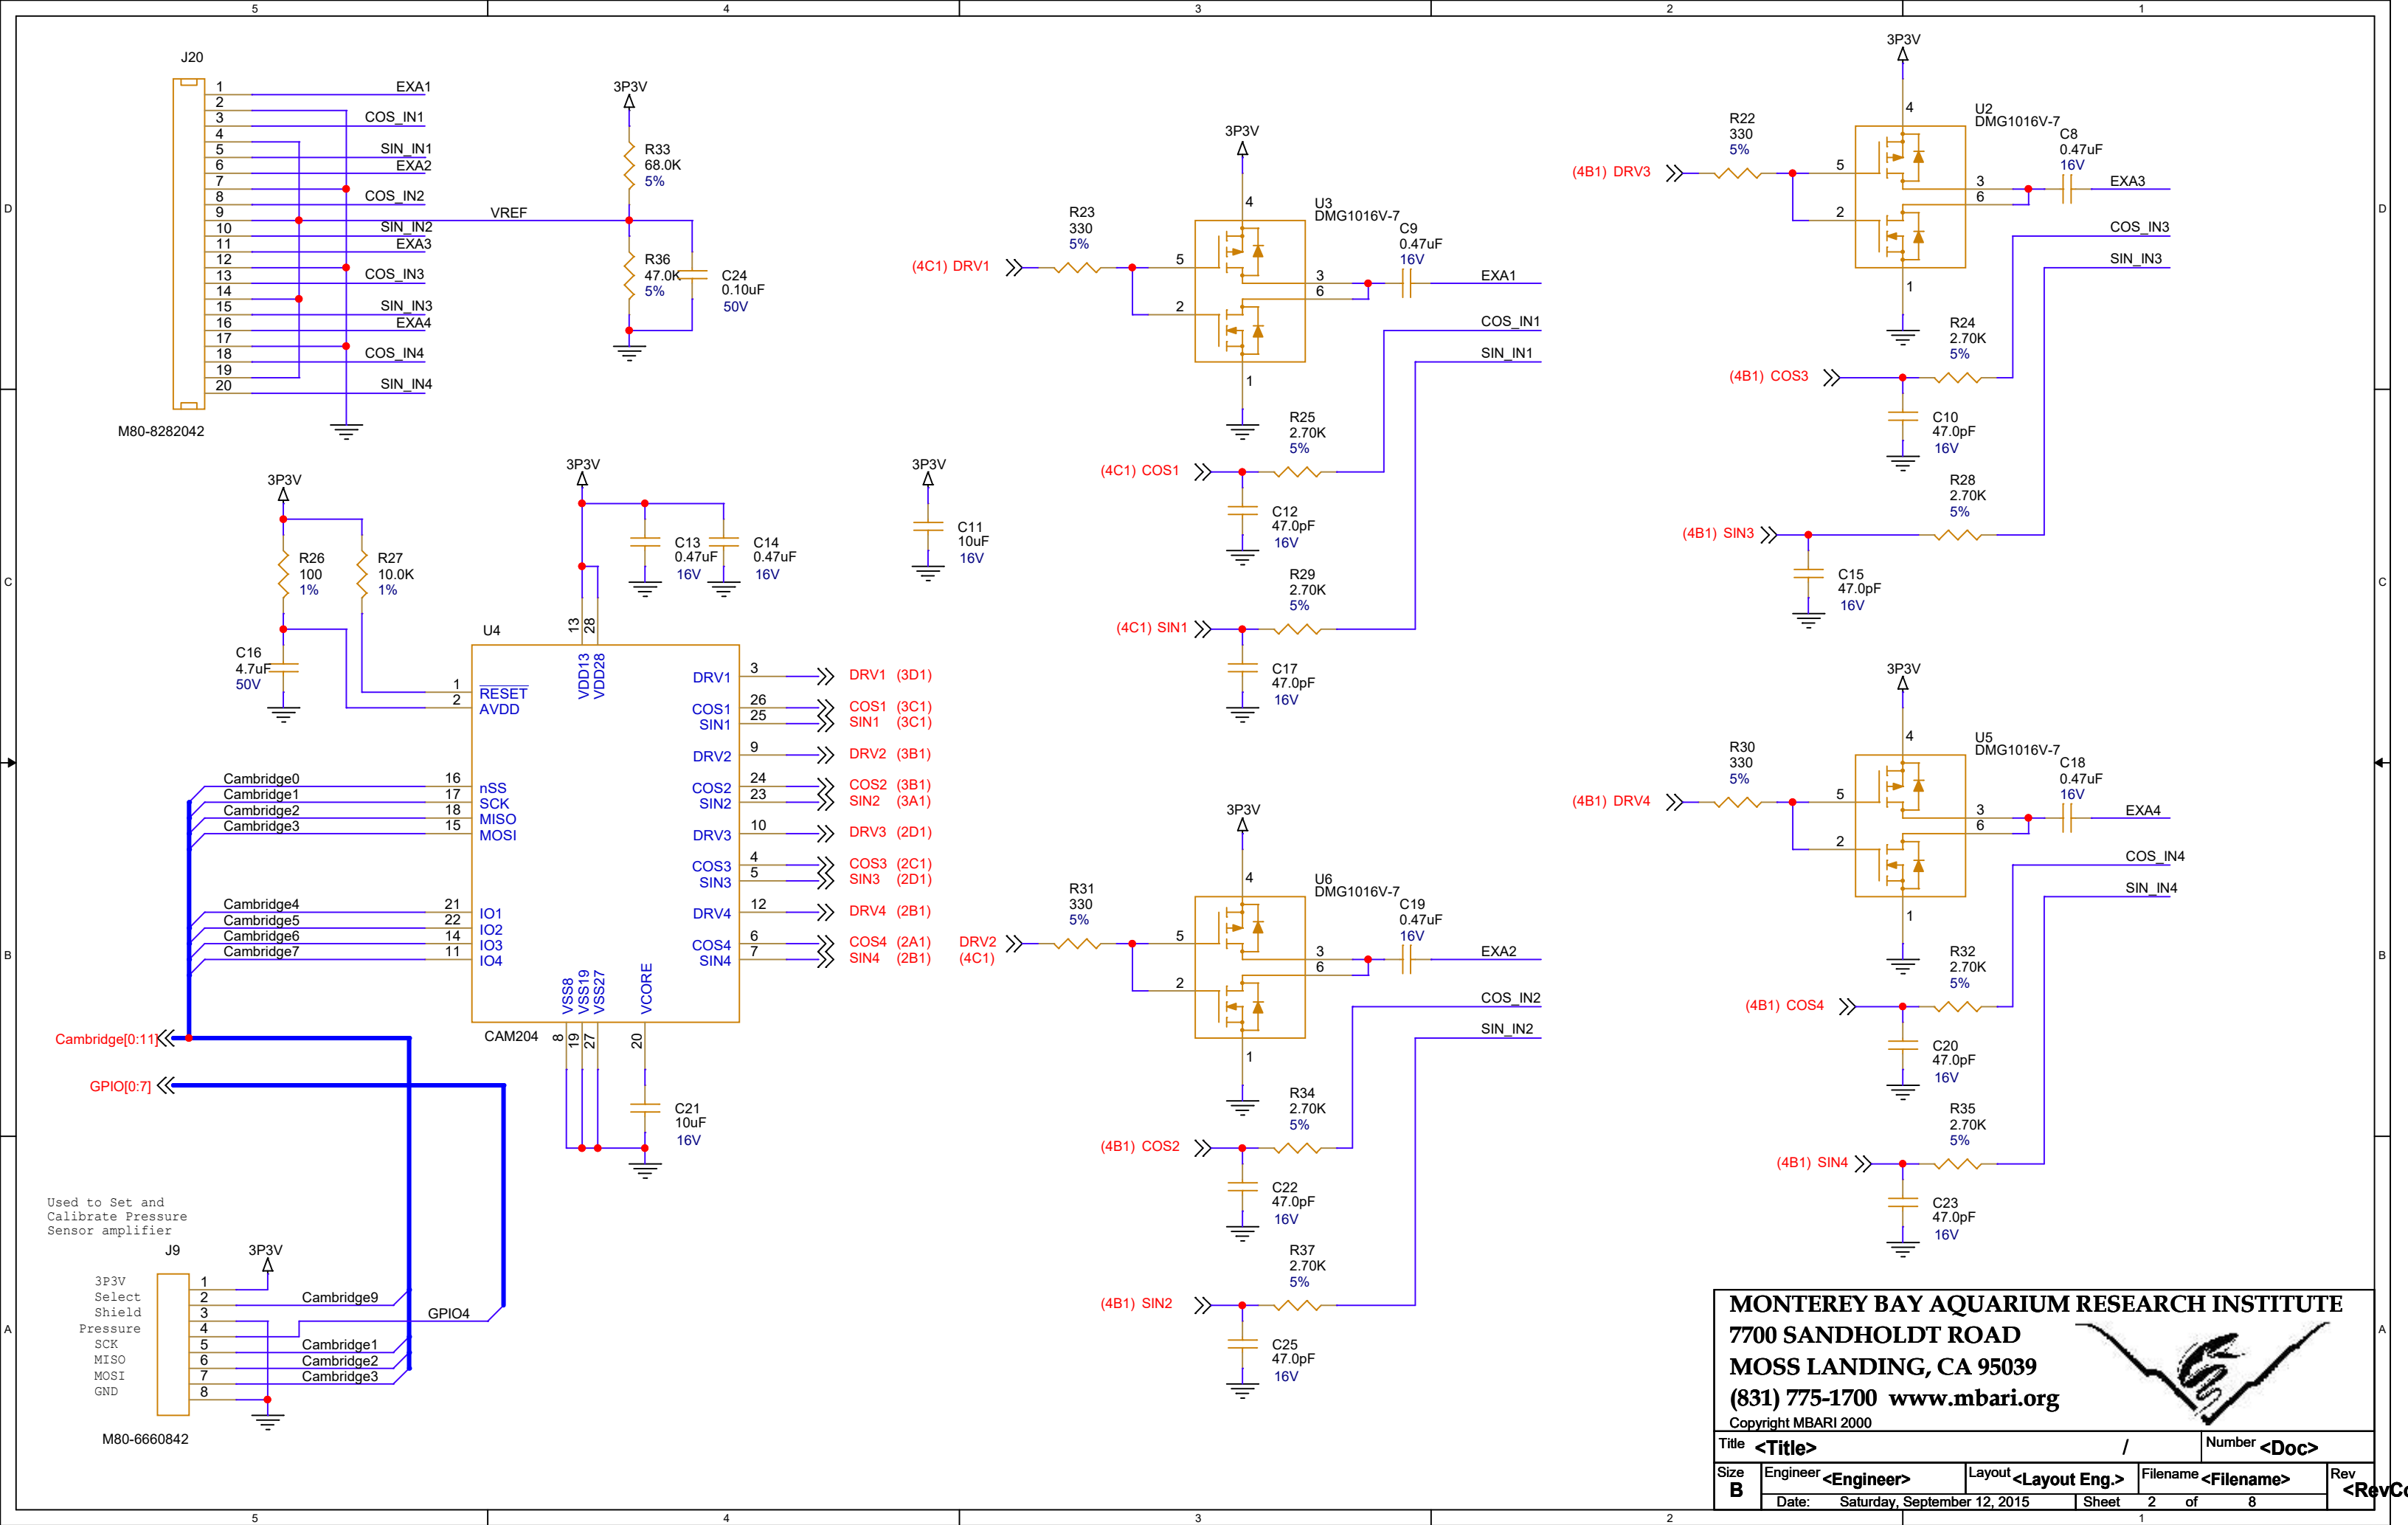

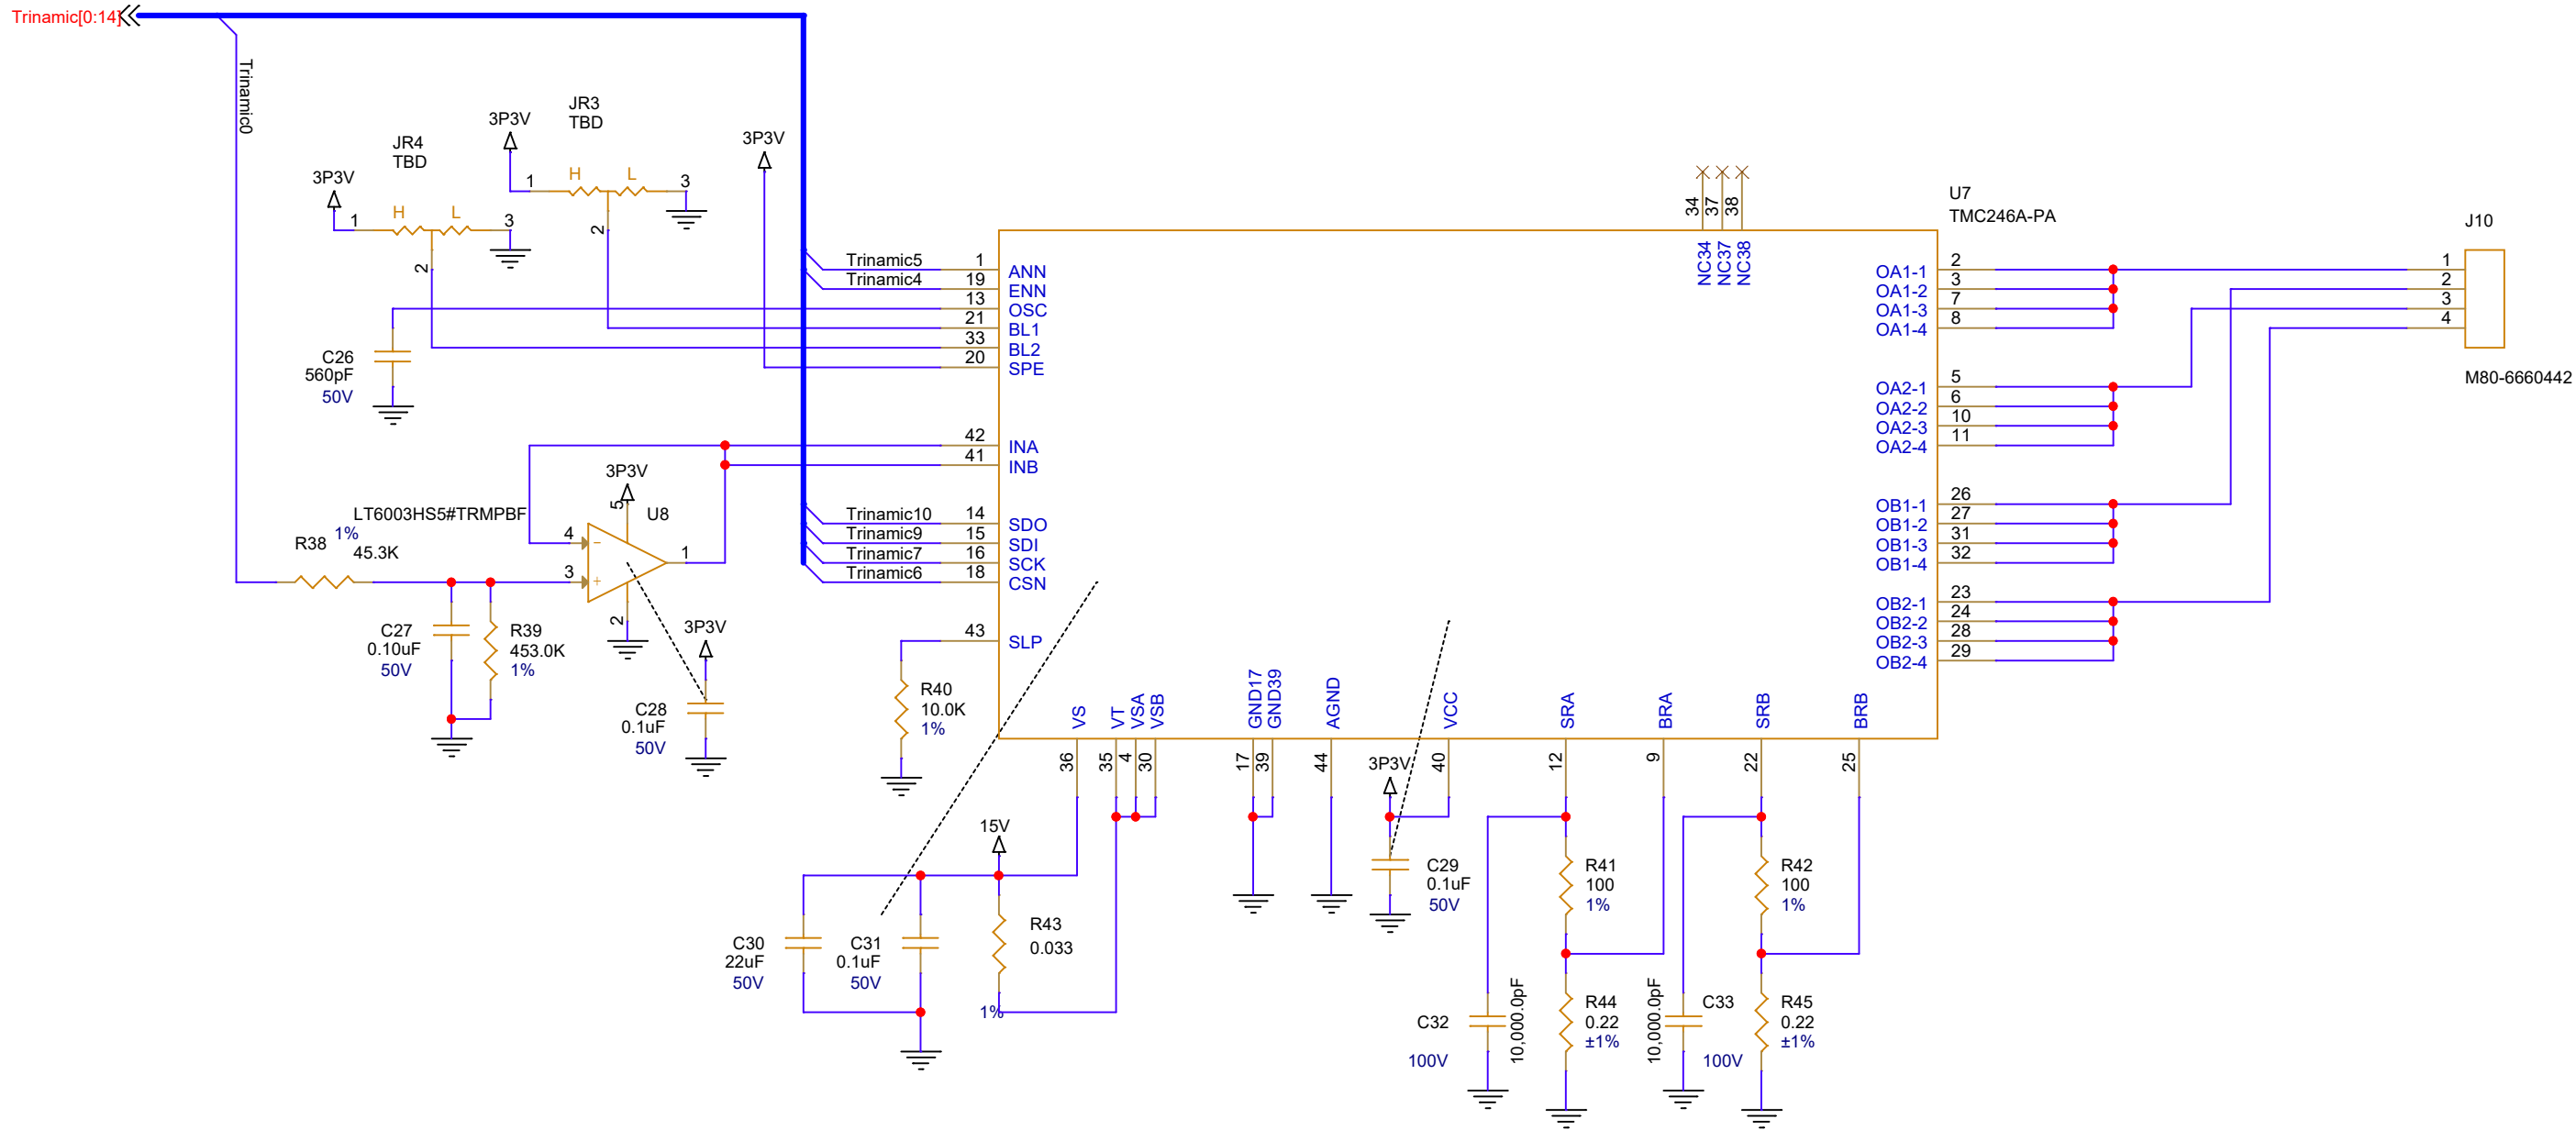

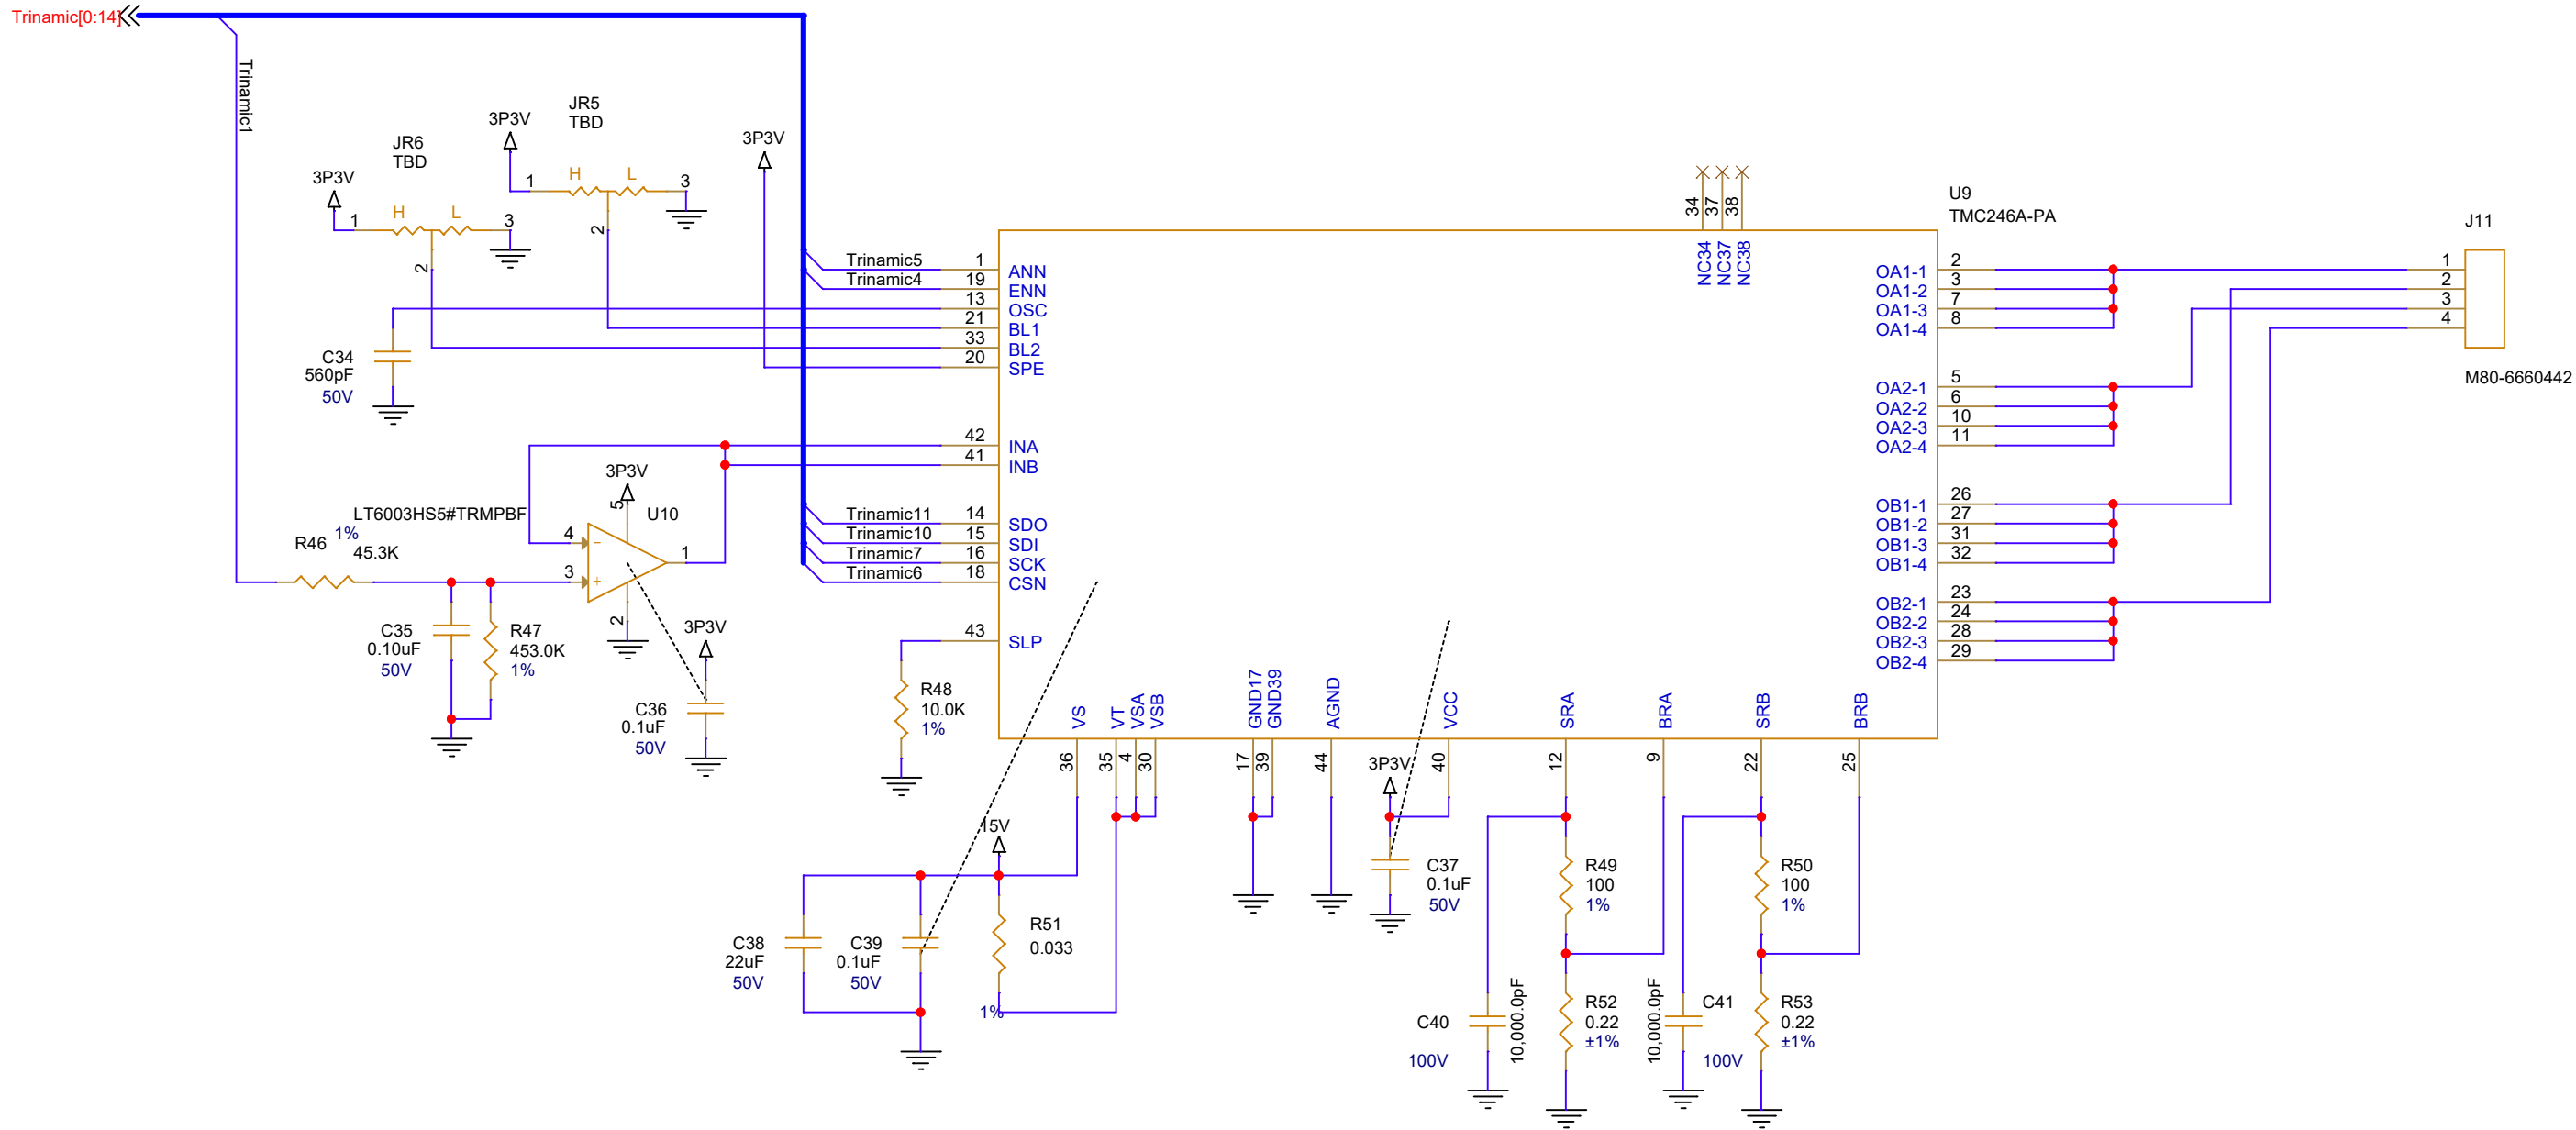



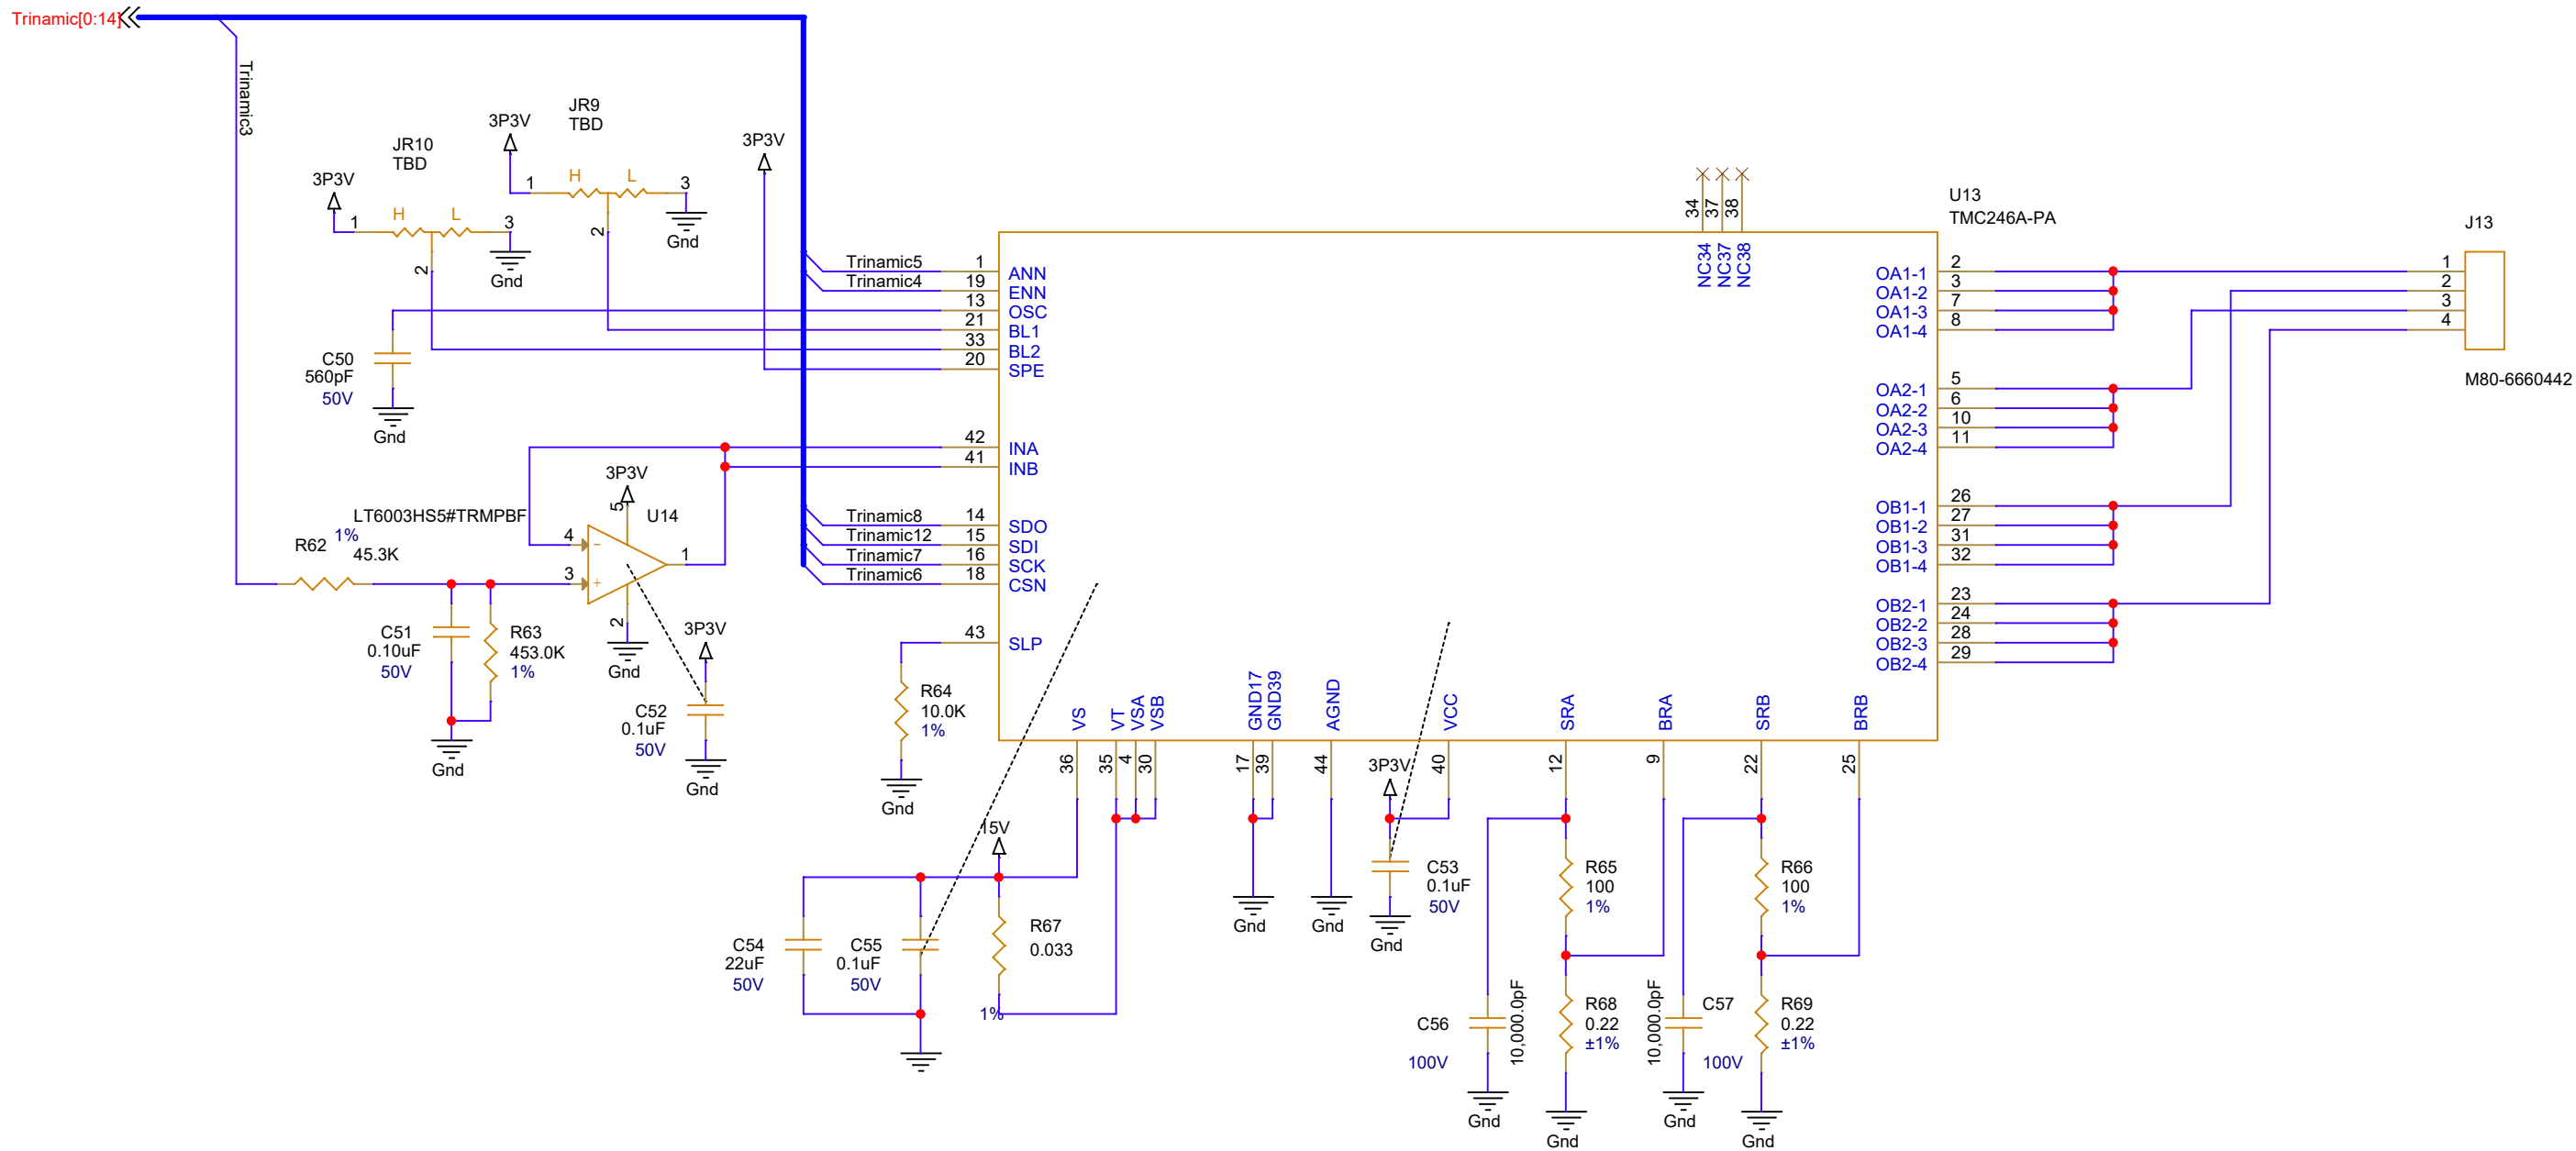





GPIO8 and GPIO9  
Do not exist  
Remove on next revision

