
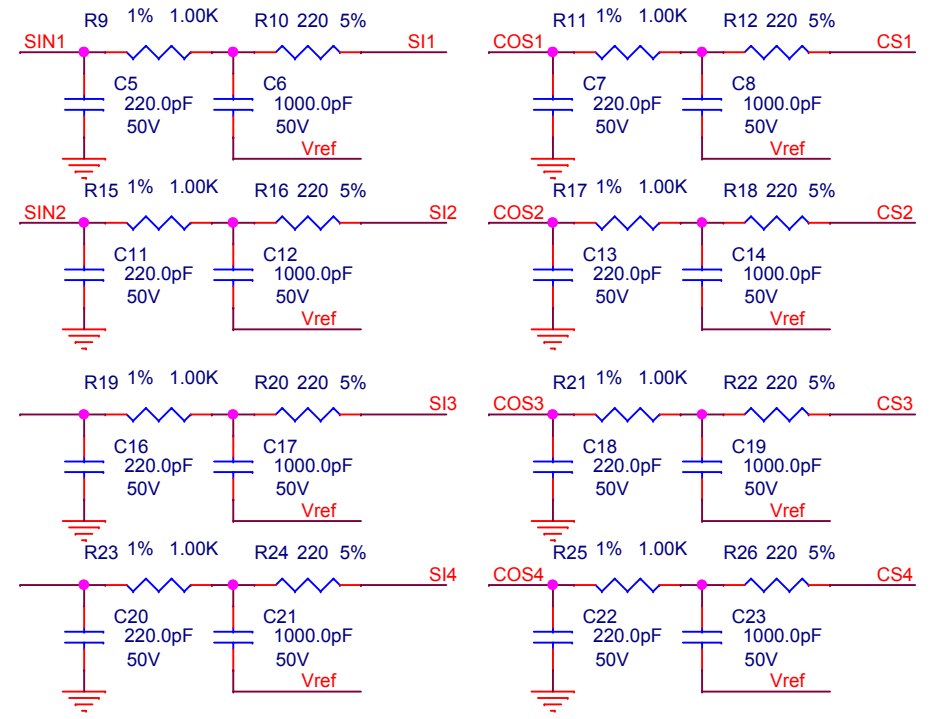
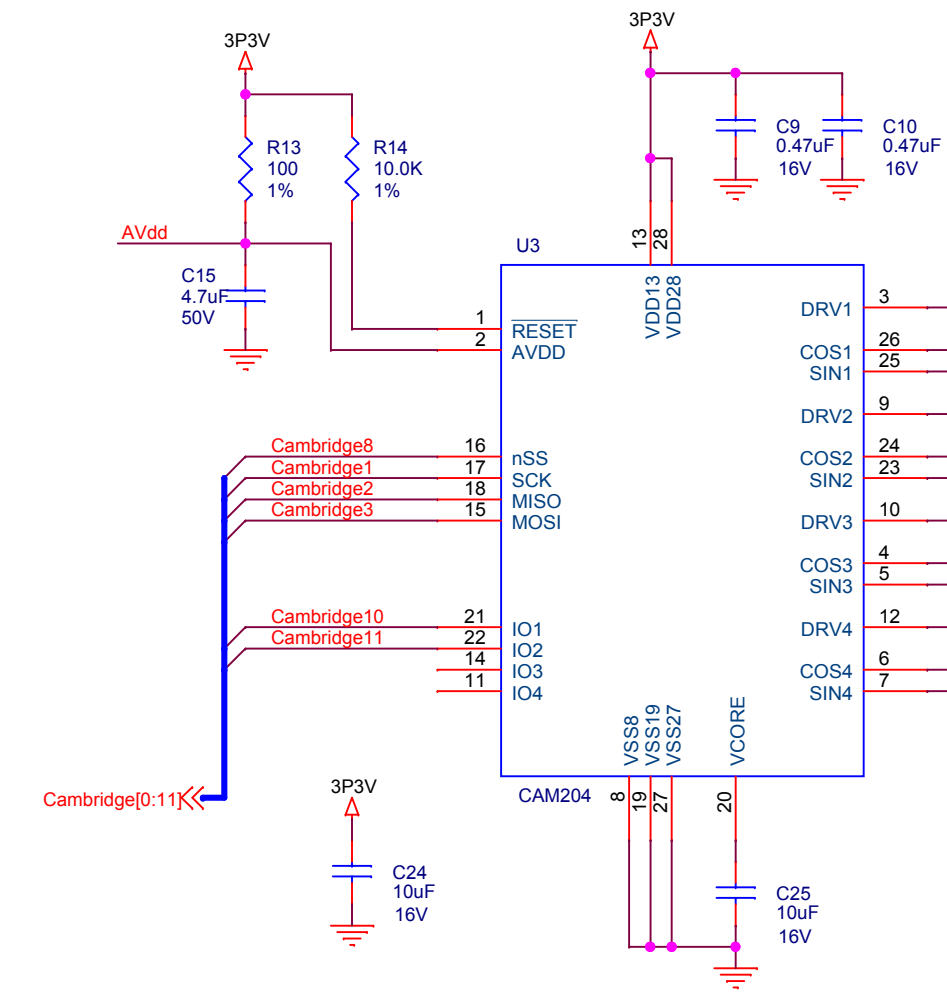
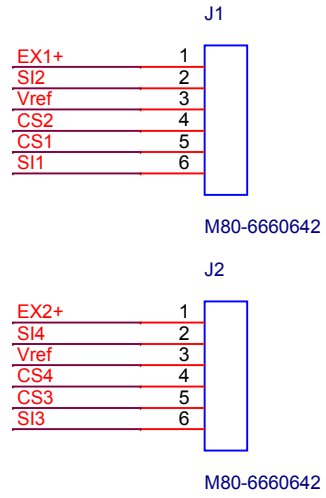


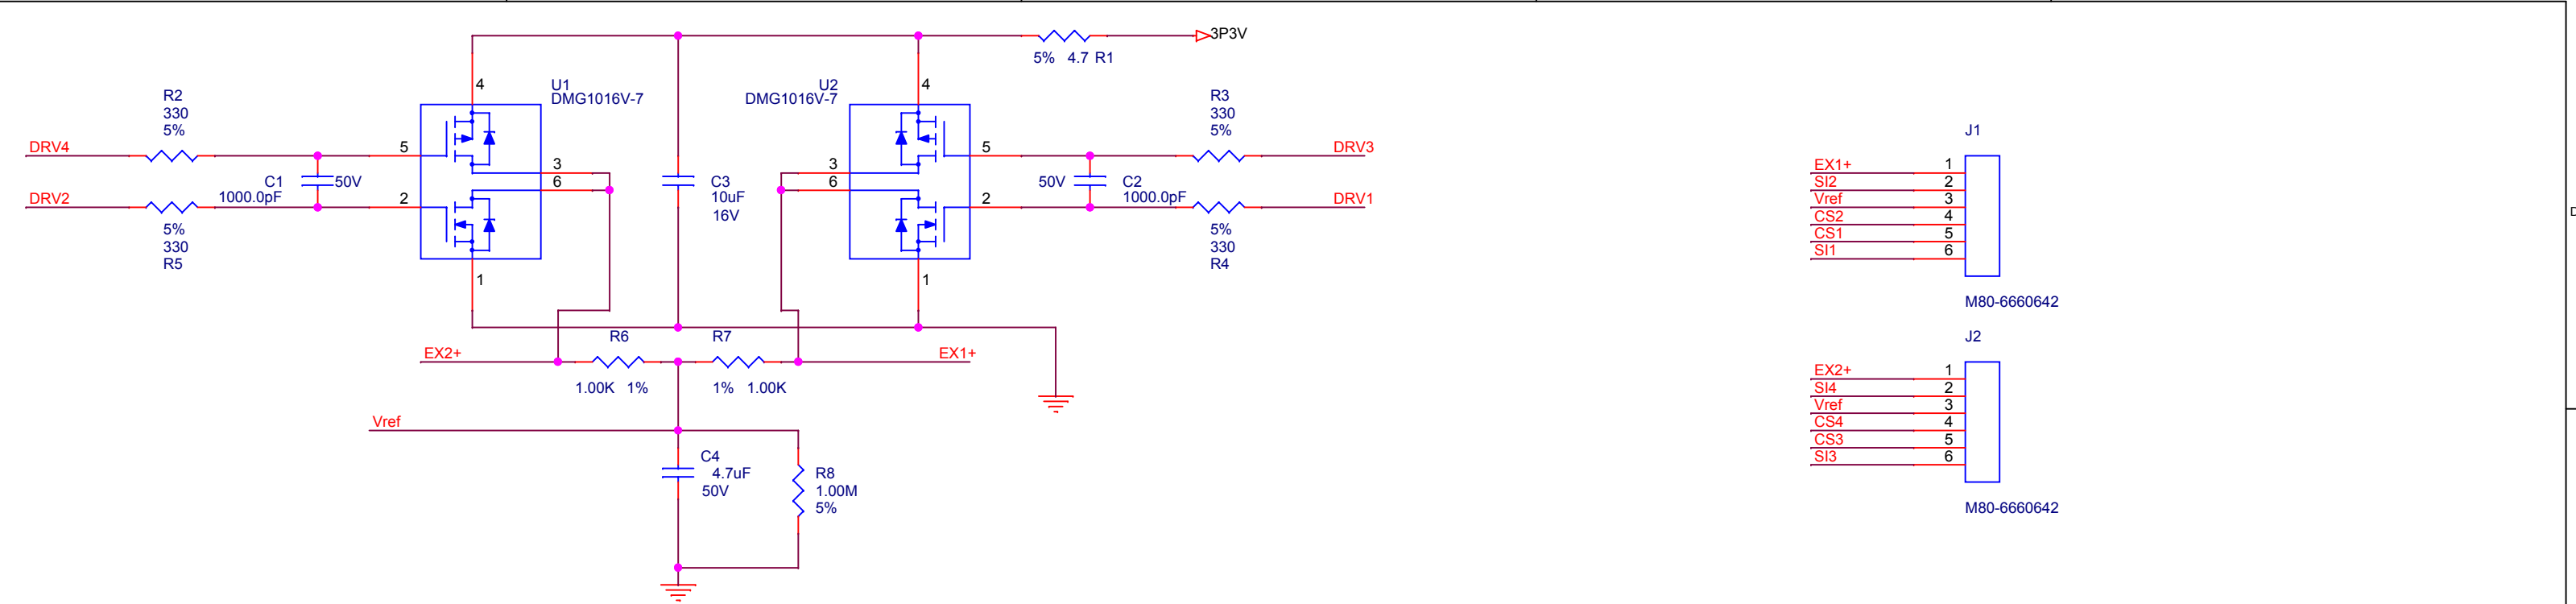

MONTEREY BAY AQUARIUM RESEARCH INSTITUTE

7700 SANDHOLDT ROAD

MOSS LANDING, CA 95039

(831) 775-1700 www.mbari.org

Copyright MBARI 2000



Title		CAM204 Type 6 Elf Expansion		/		Number		<Doc>	
Size	Engineer	Layout	Filename		Rev				
B	SJensen	<Layout Eng.>	<Filename>		0				
Date:		Wednesday, October 05, 2016		Sheet		1		of 2	

