



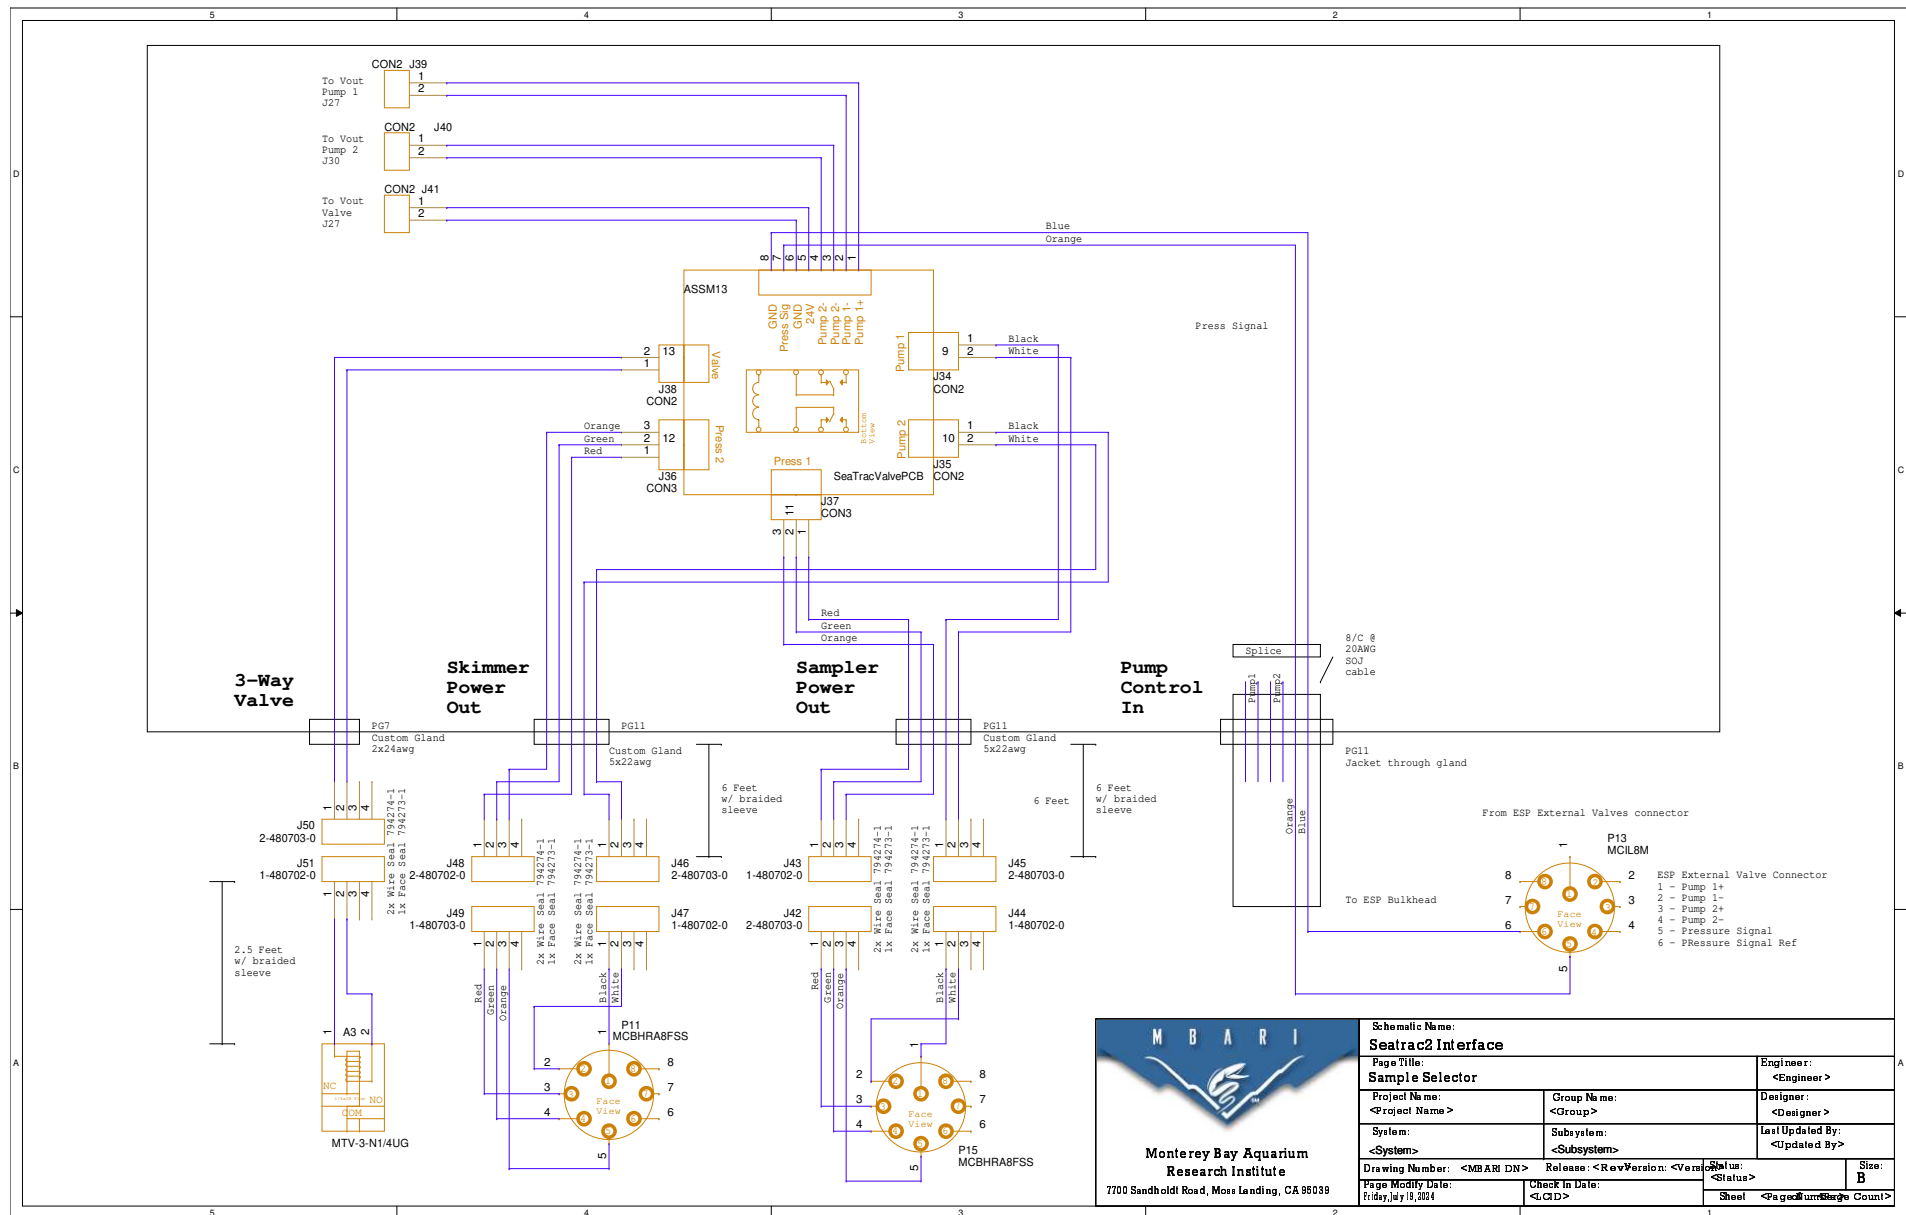


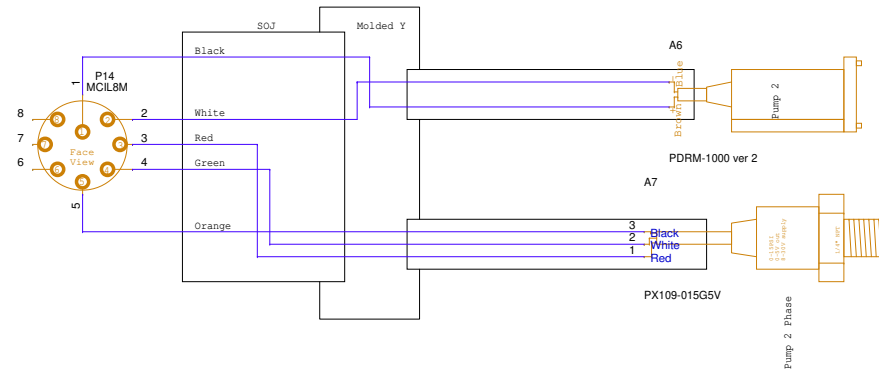

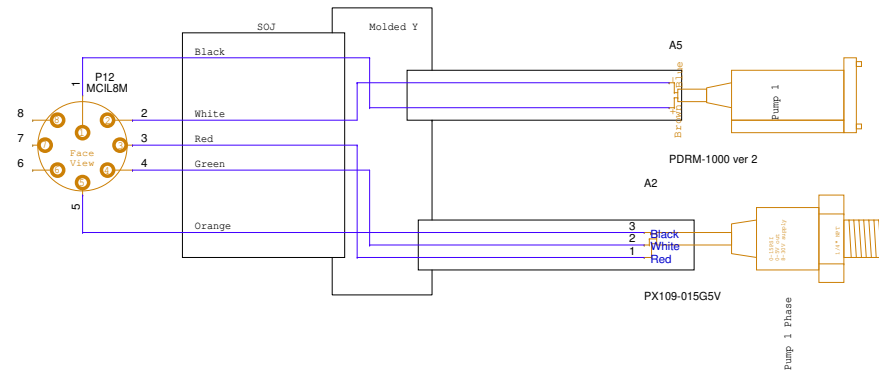


 Monterey Bay Aquarium Research Institute 7700 Sandholdt Road, Moss Landing, CA 95039		Schematic Name: Seatrac2 Interface	
		Page Title: Outside Hardware	
		Project Name: <Project Name>	Engineer: <Engineer>
		Group Name: <Group>	Designer: <Designer>
System: <System>		Subsystem: <Subsystem>	Last Updated By: <Updated By>
Drawing Number: <MBARI DN>	Release: <Rev>	Version: <Version>	Status: <Status>
Page Modify Date: Friday, July 18, 2025	Check in Date: <LQID>	Sheet <Page Count>	Size: B

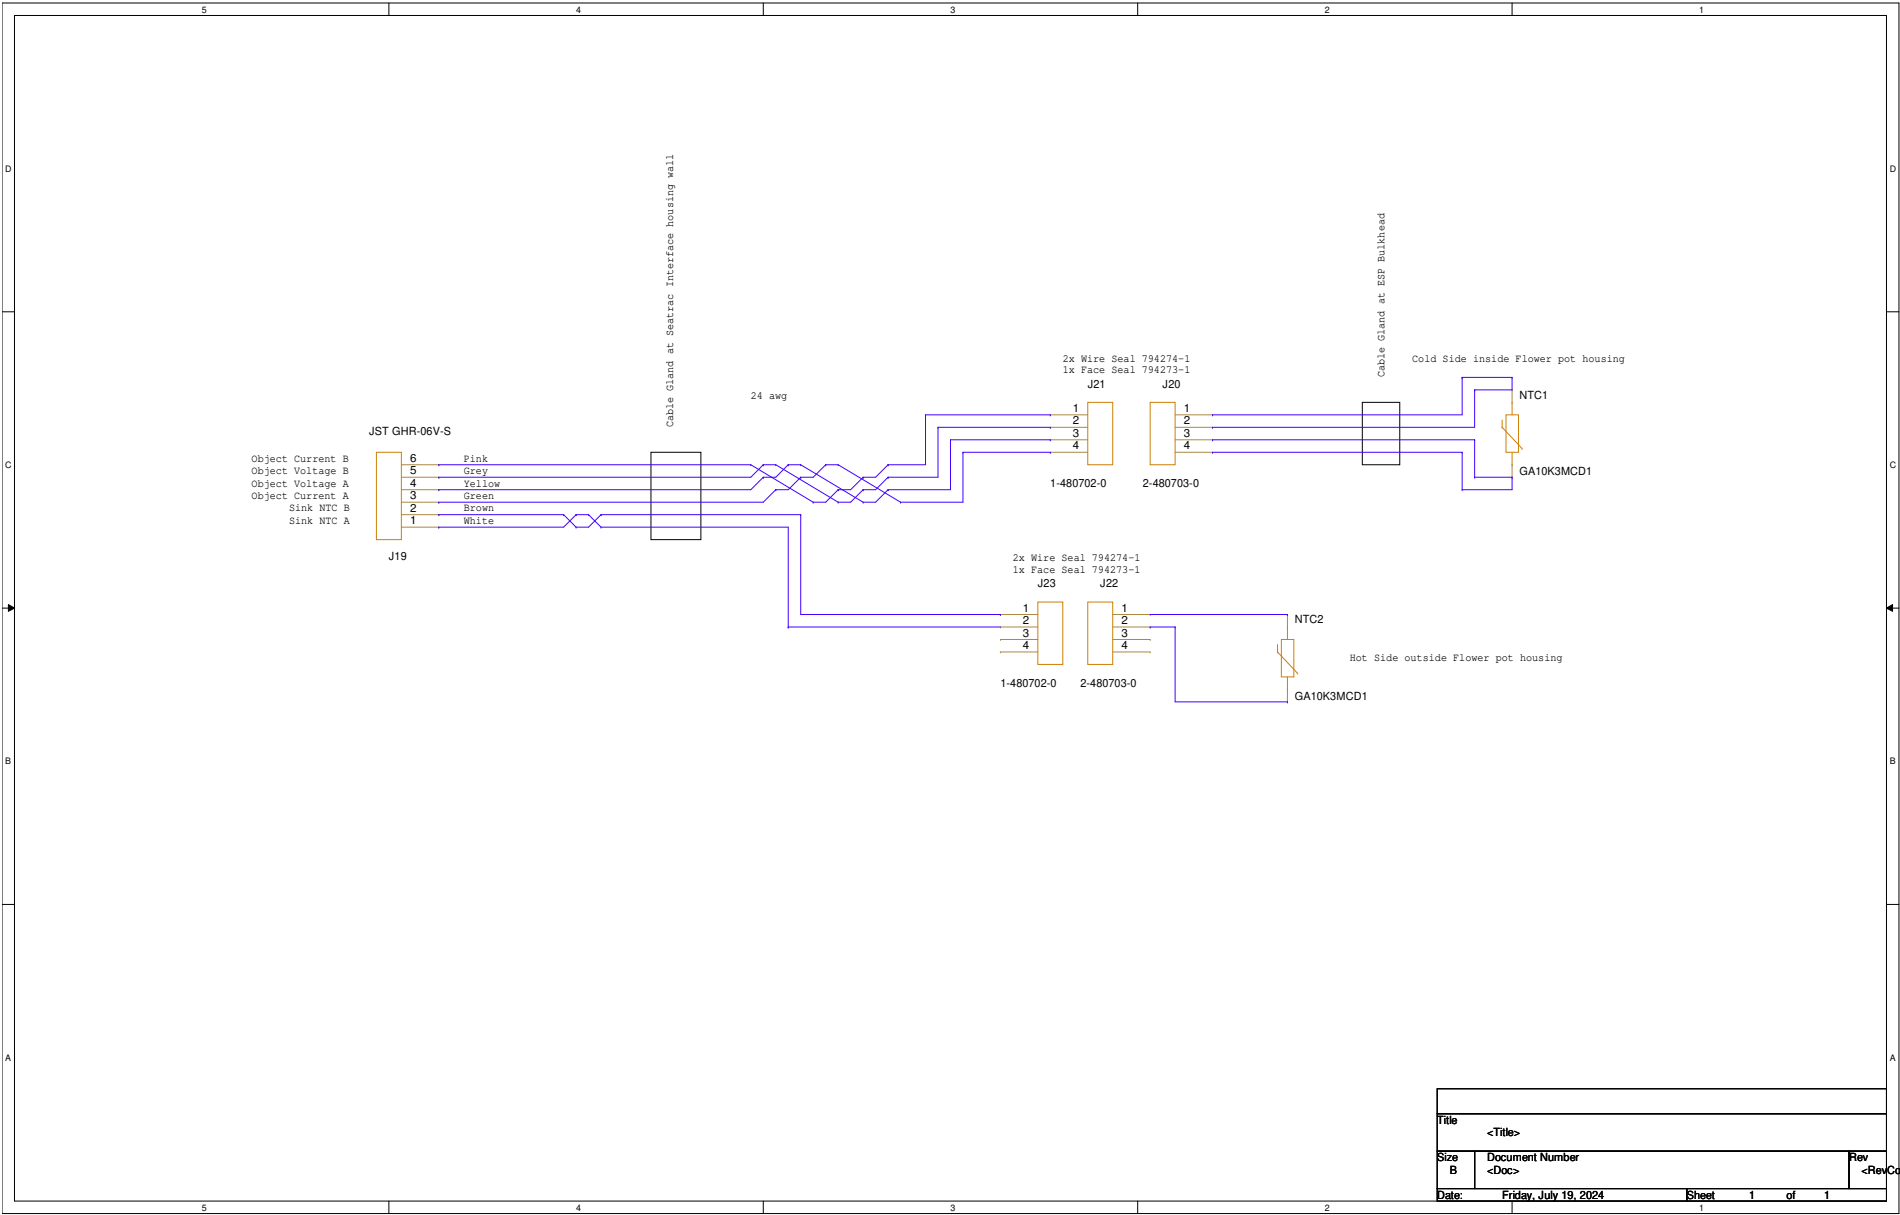


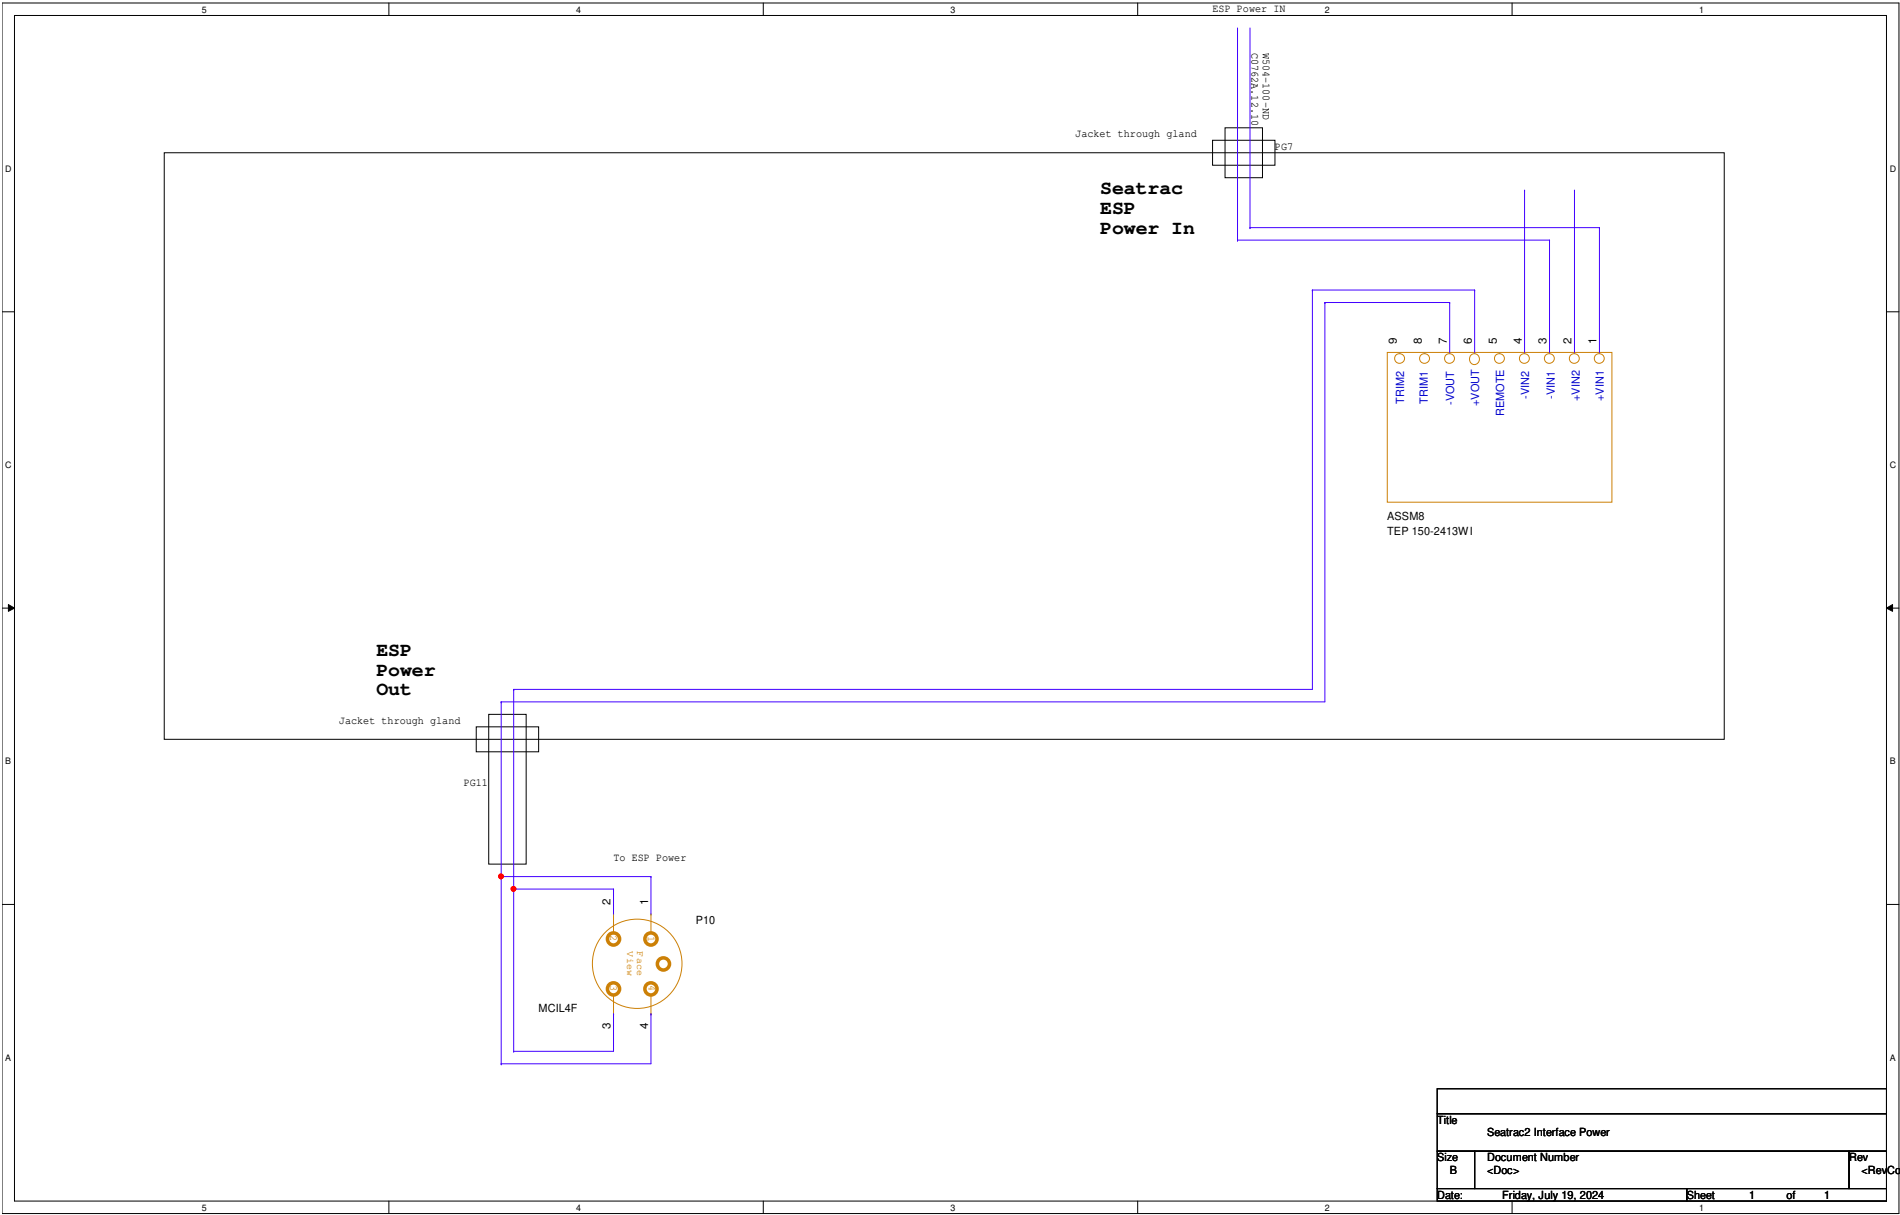


Title		
Seatrak2 Interface Power		
Size	Document Number	Rev
B	<Doc>	<Rev Code>
Date:	Friday, July 19, 2024	Sheet 1 of 1

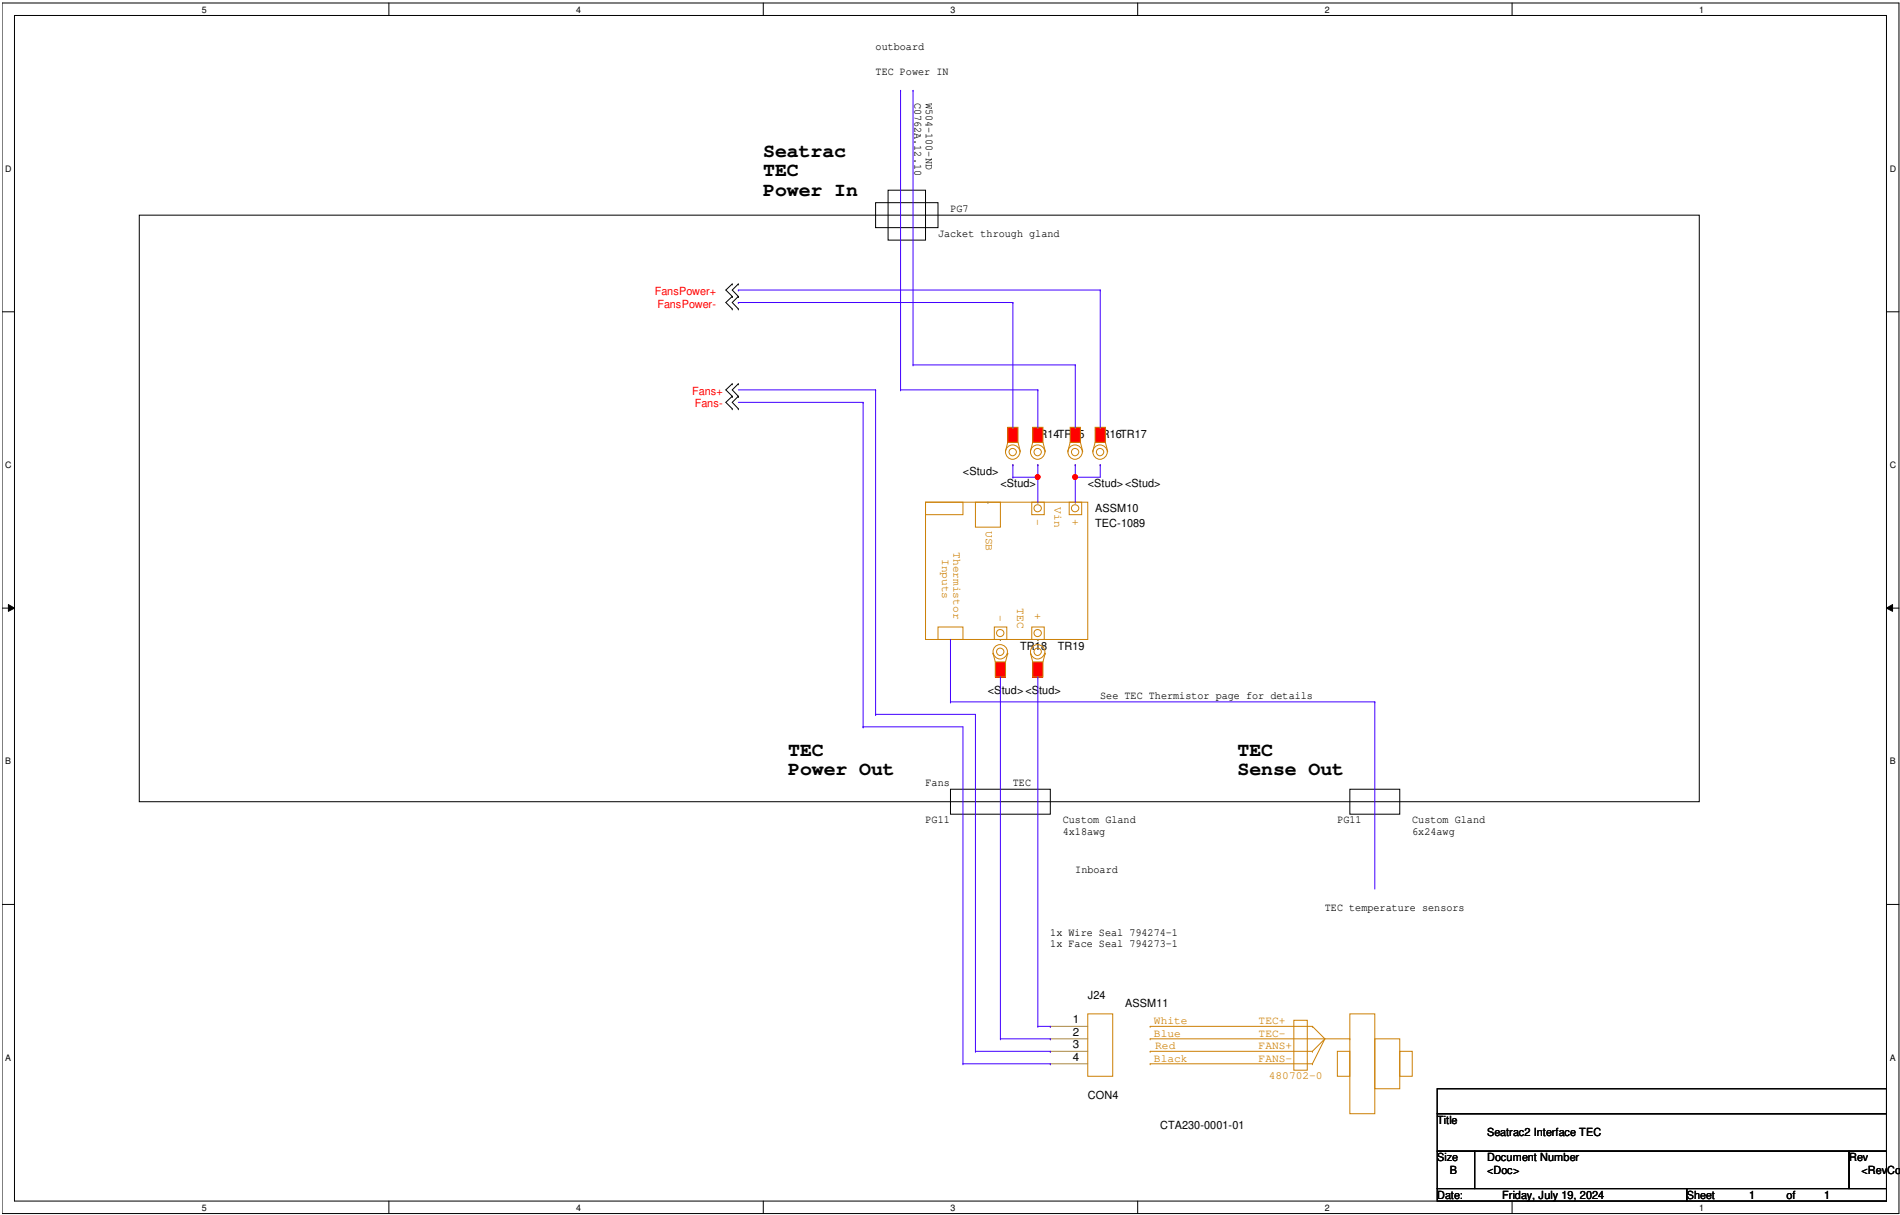

Title			
Seatrac2 Interface TEC			
Size	Document Number		Rev
B	<Doc>		<RevCode>
Date:	Friday, July 19, 2024		Sheet 1 of 1

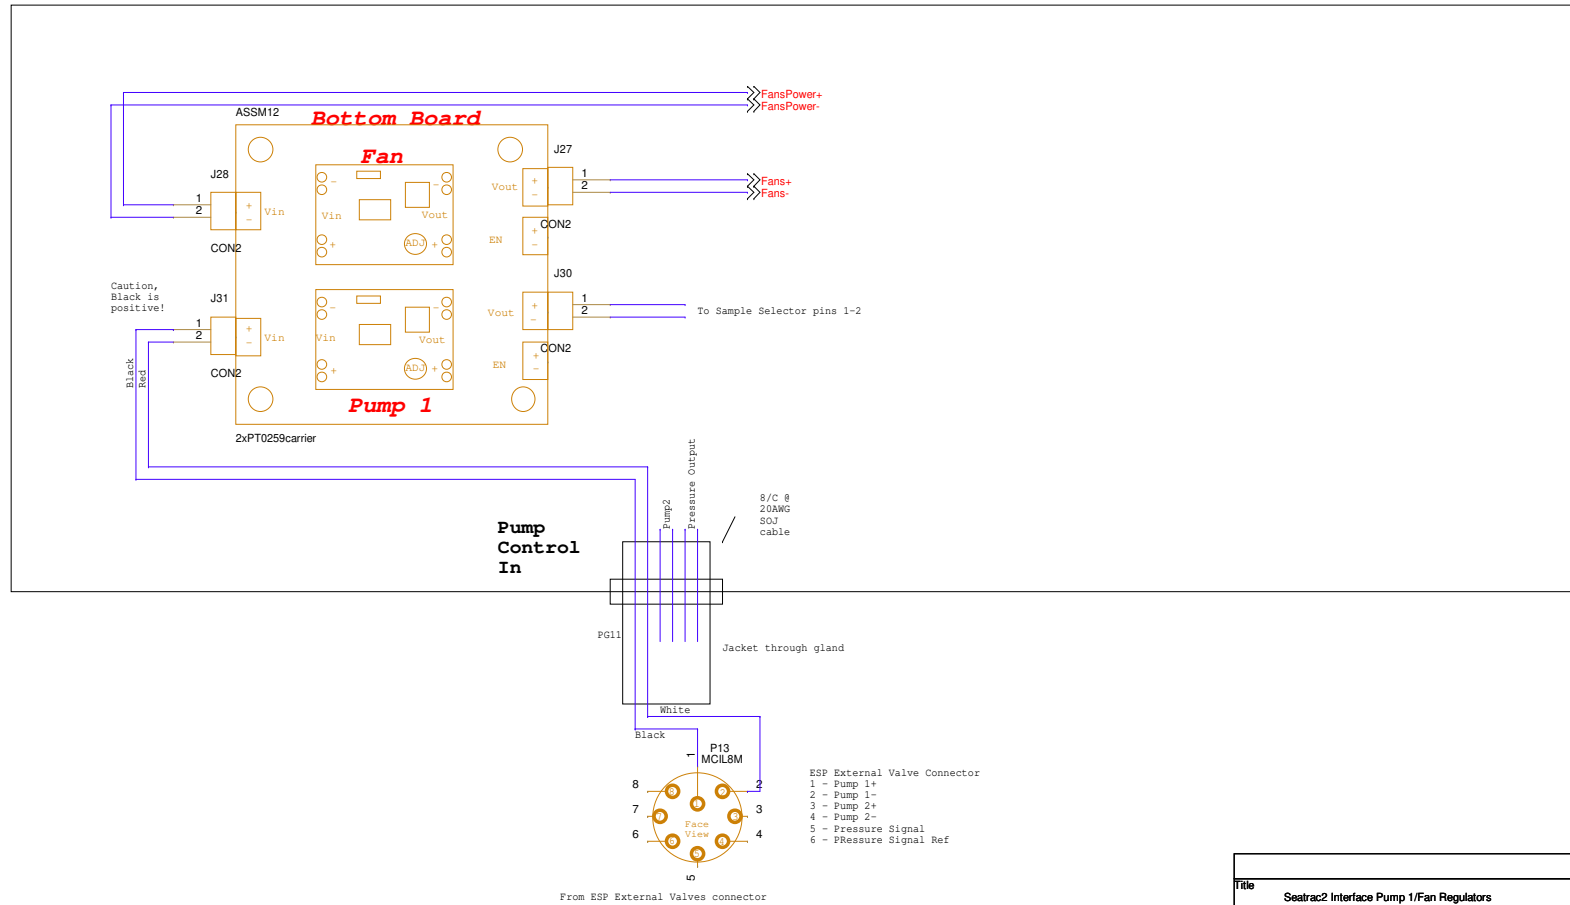

Title		
Seatrak2 Interface Pump 1/Fan Regulators		
Size	Document Number	Rev
B	<Doc>	<Rev Code>
Date:	Friday, July 19, 2024	Sheet 1 of 1

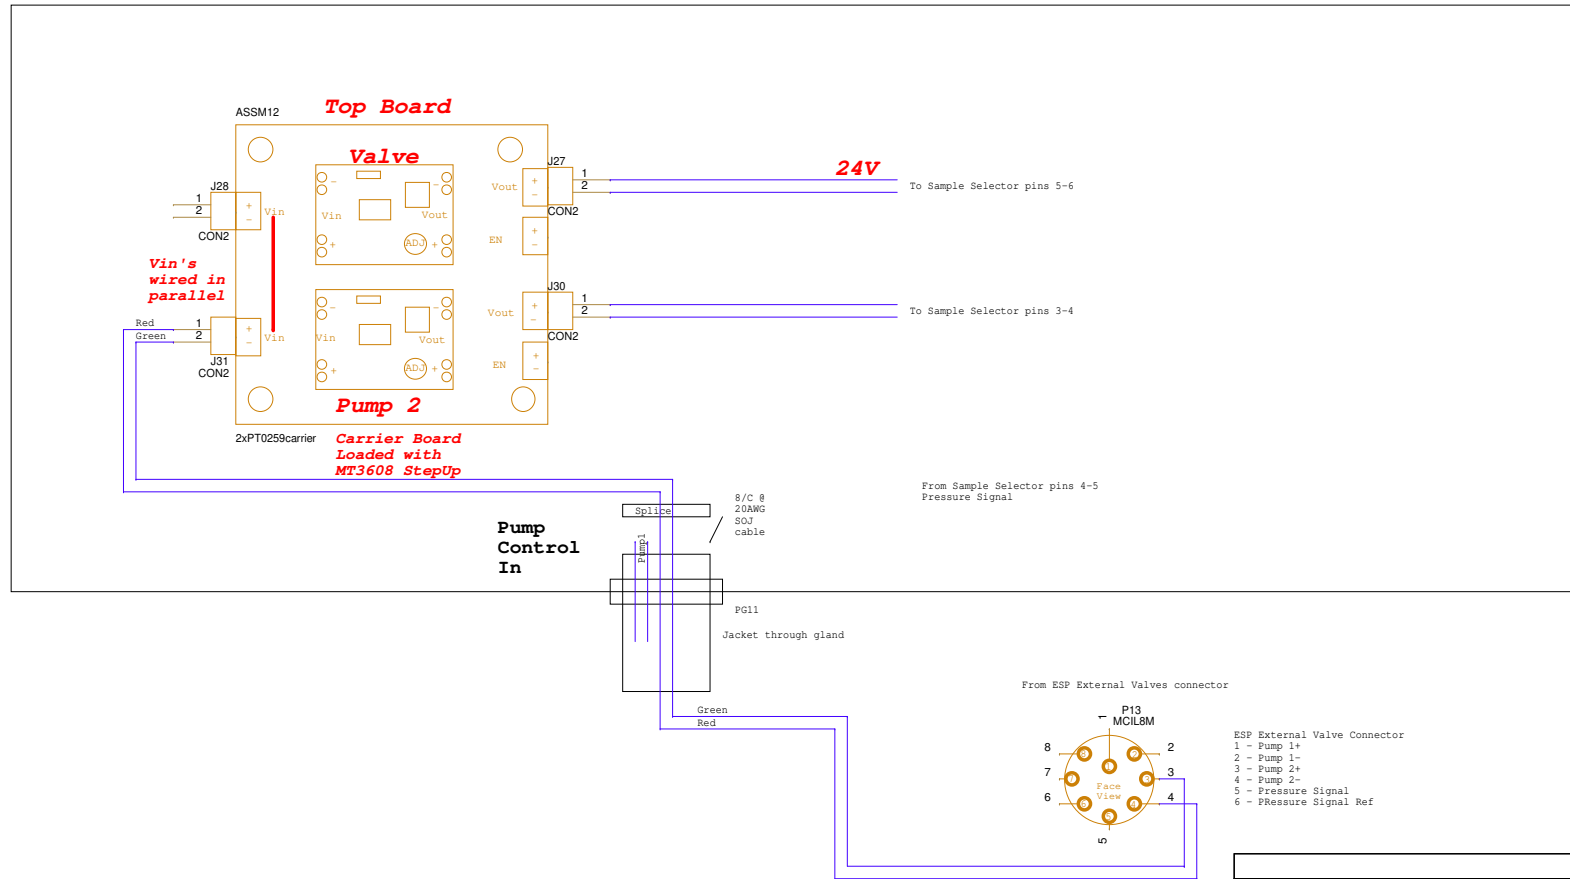

Title		
Seatrac2 Interface Regulators		
Size	Document Number	Rev
B	<Doc>	<Rev Code>
Date:	Friday, July 19, 2024	Sheet 1 of 1