




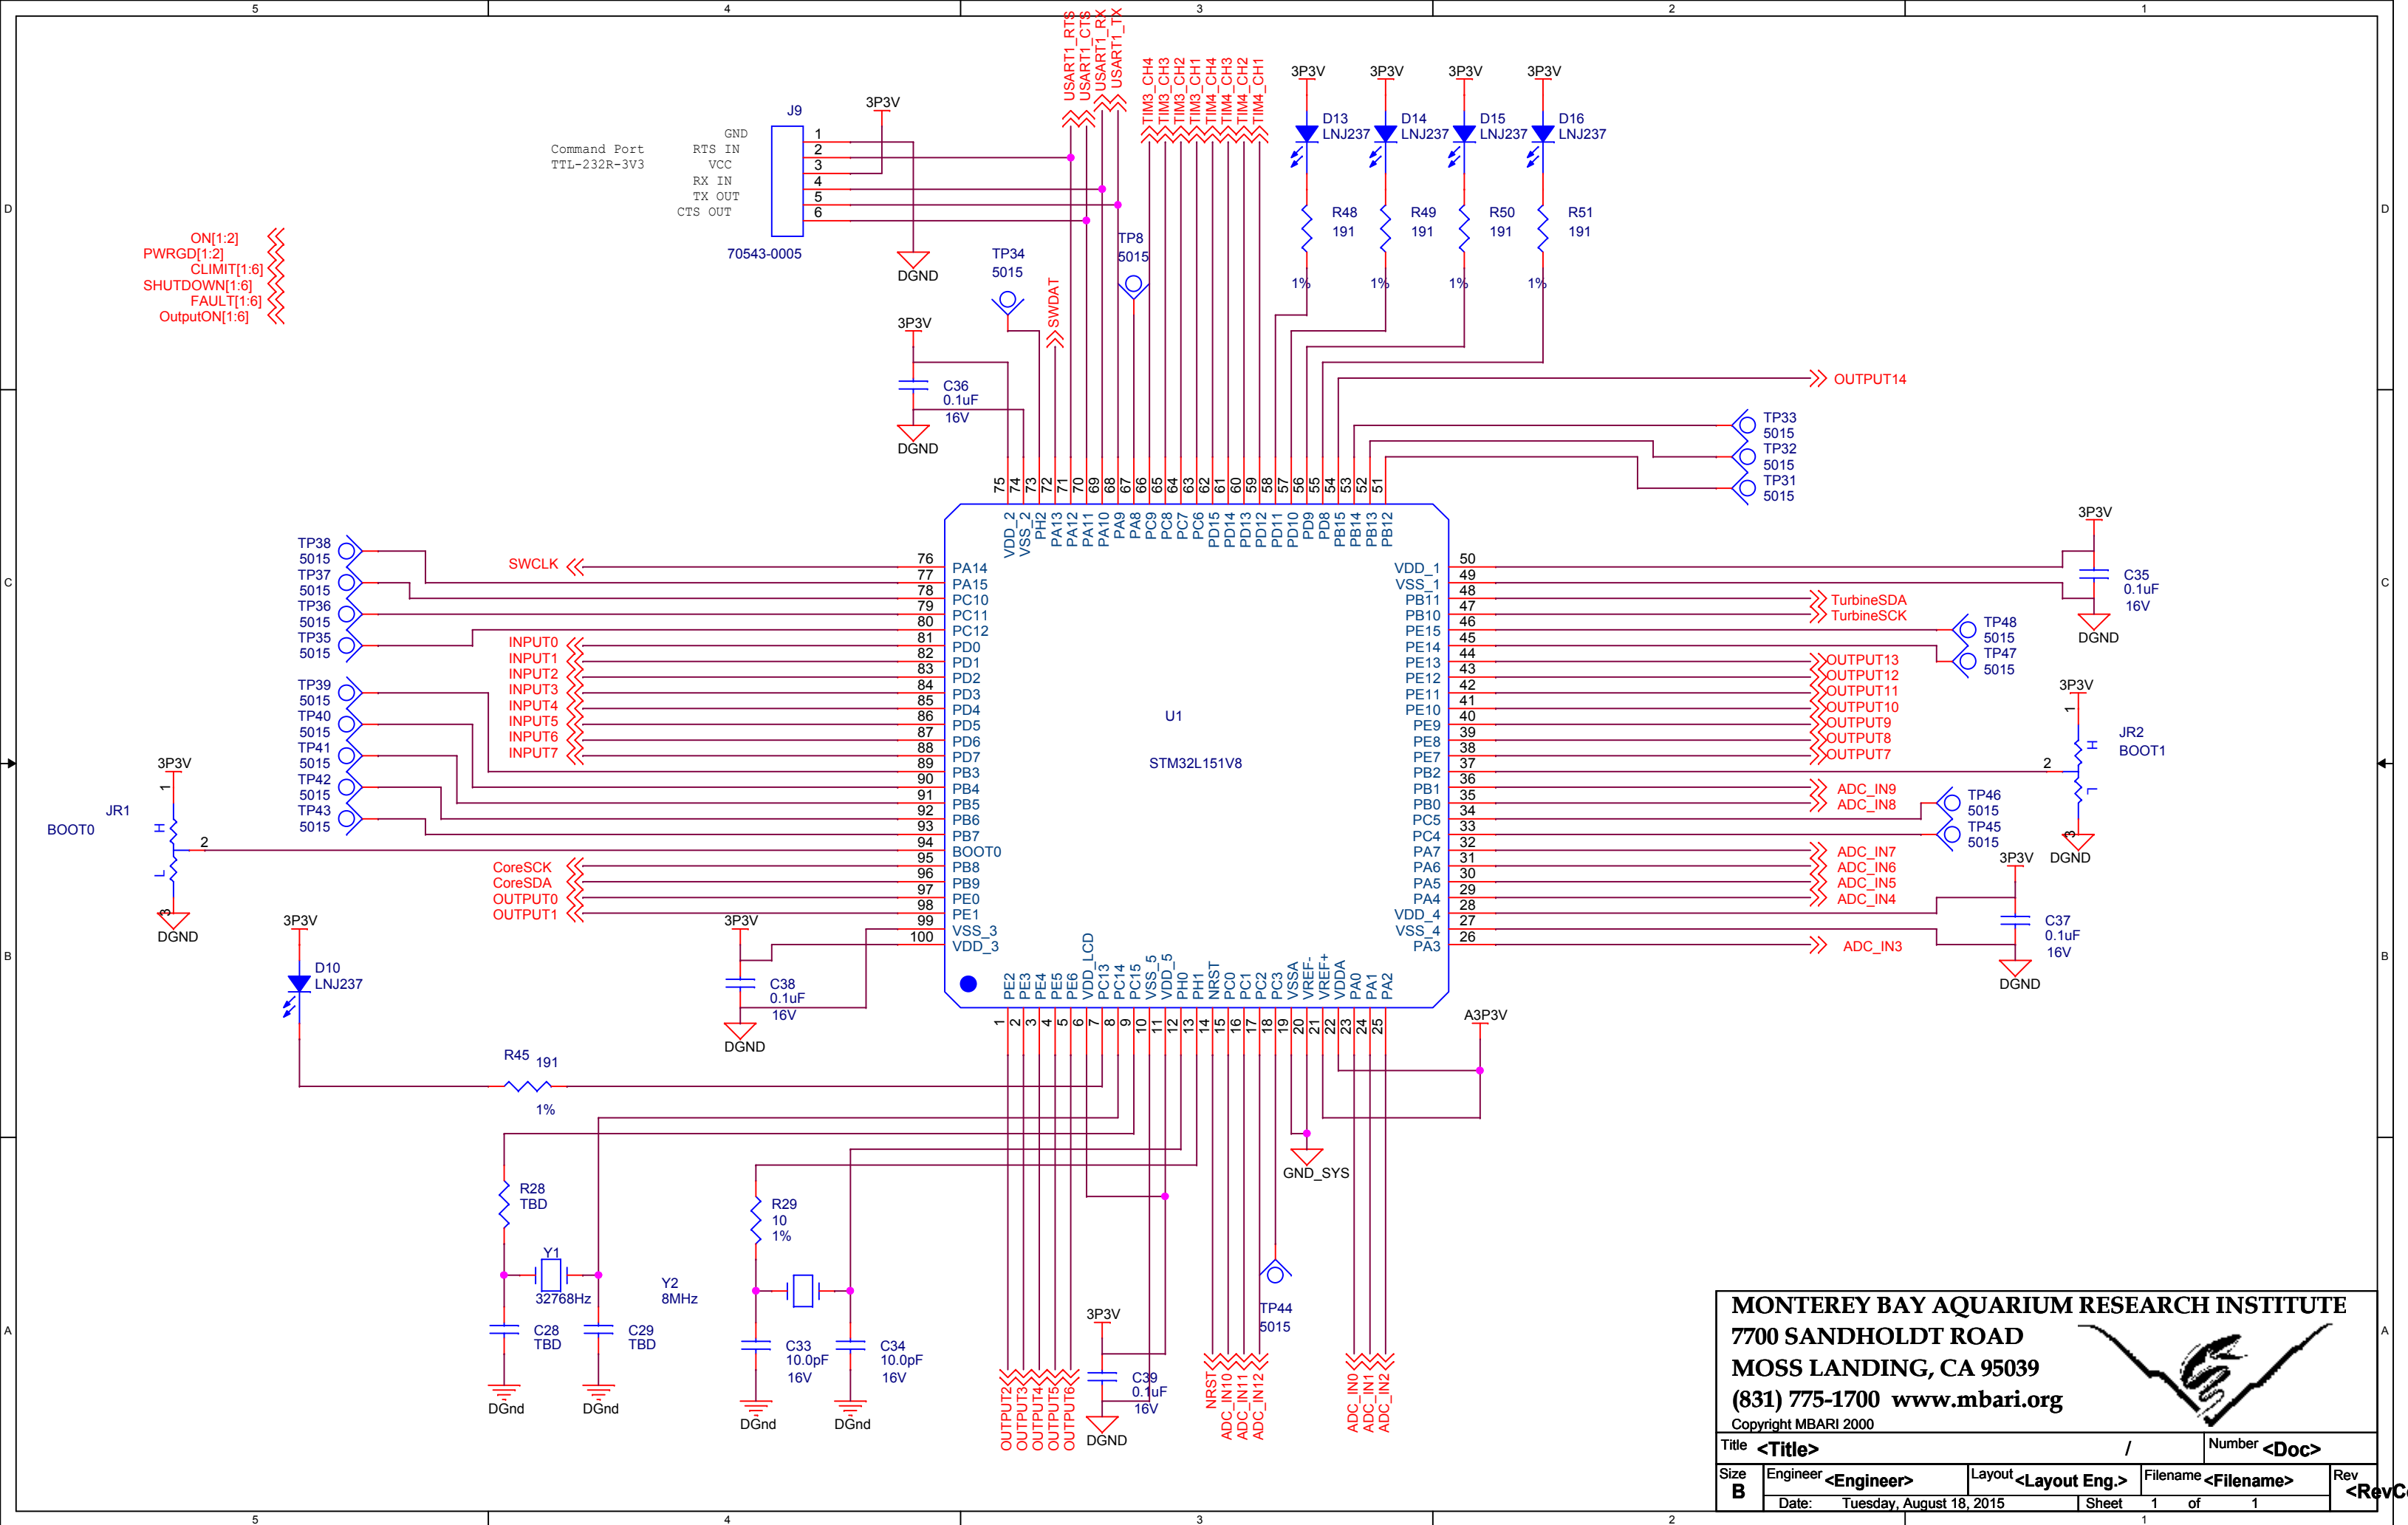

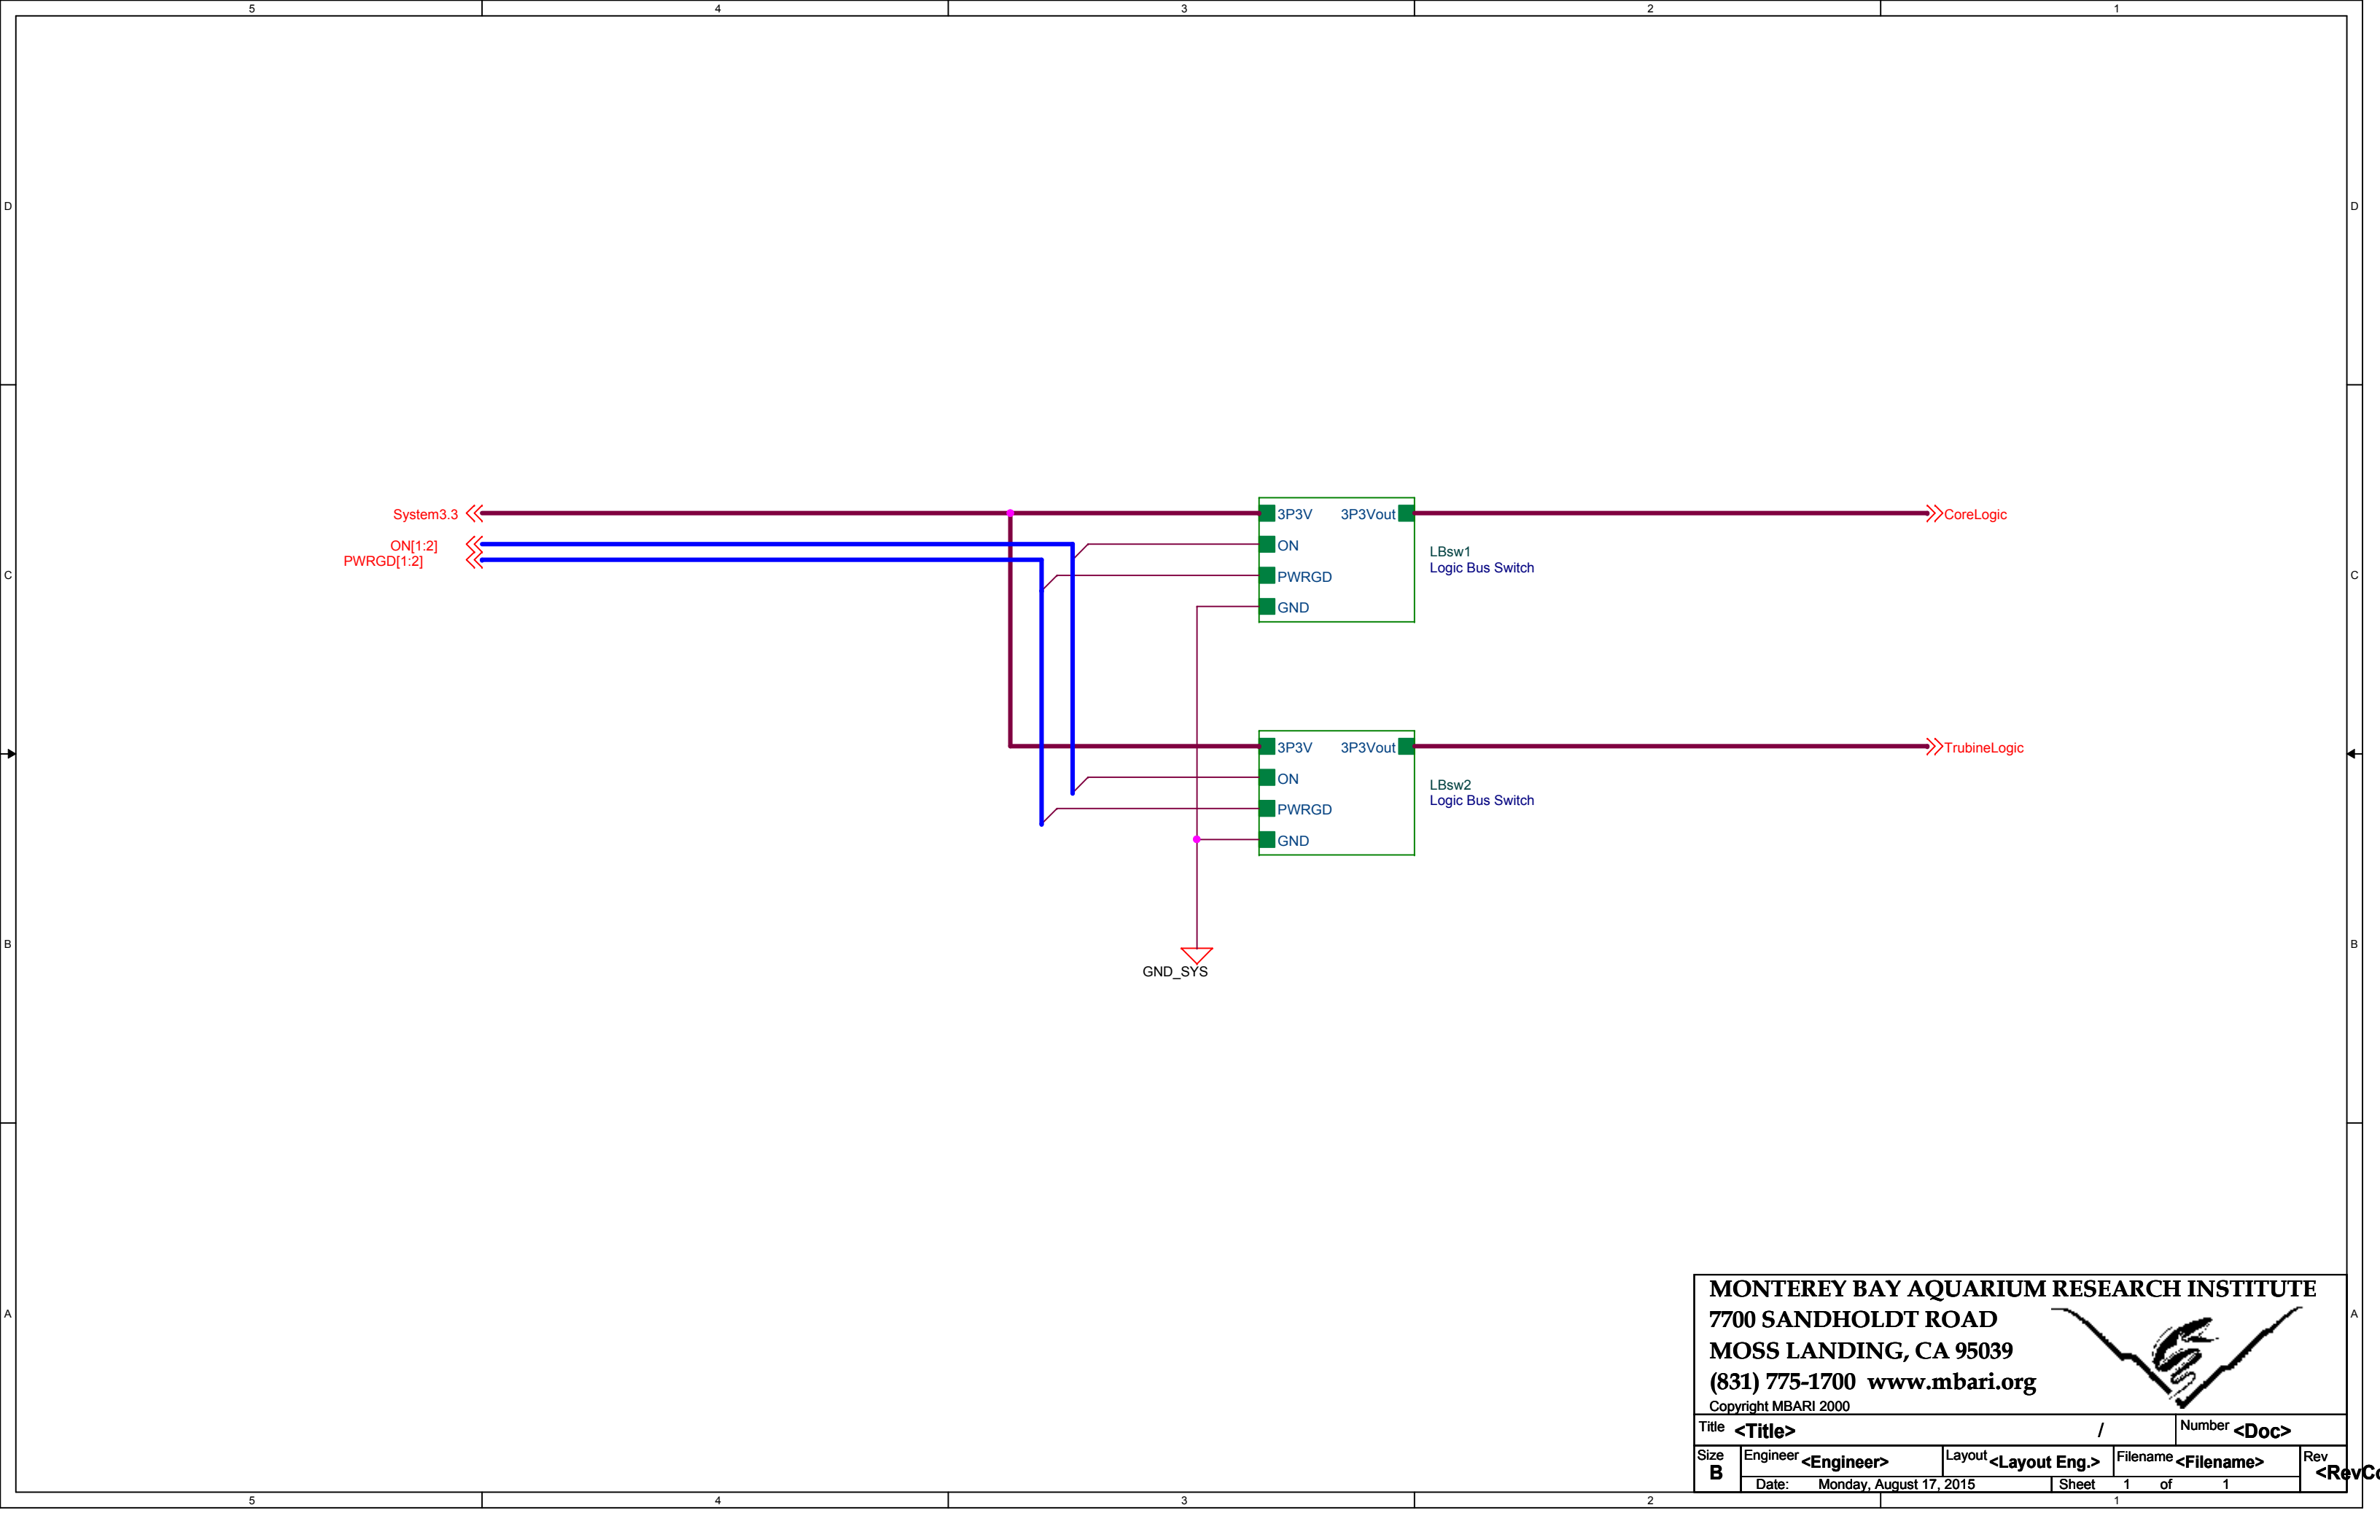

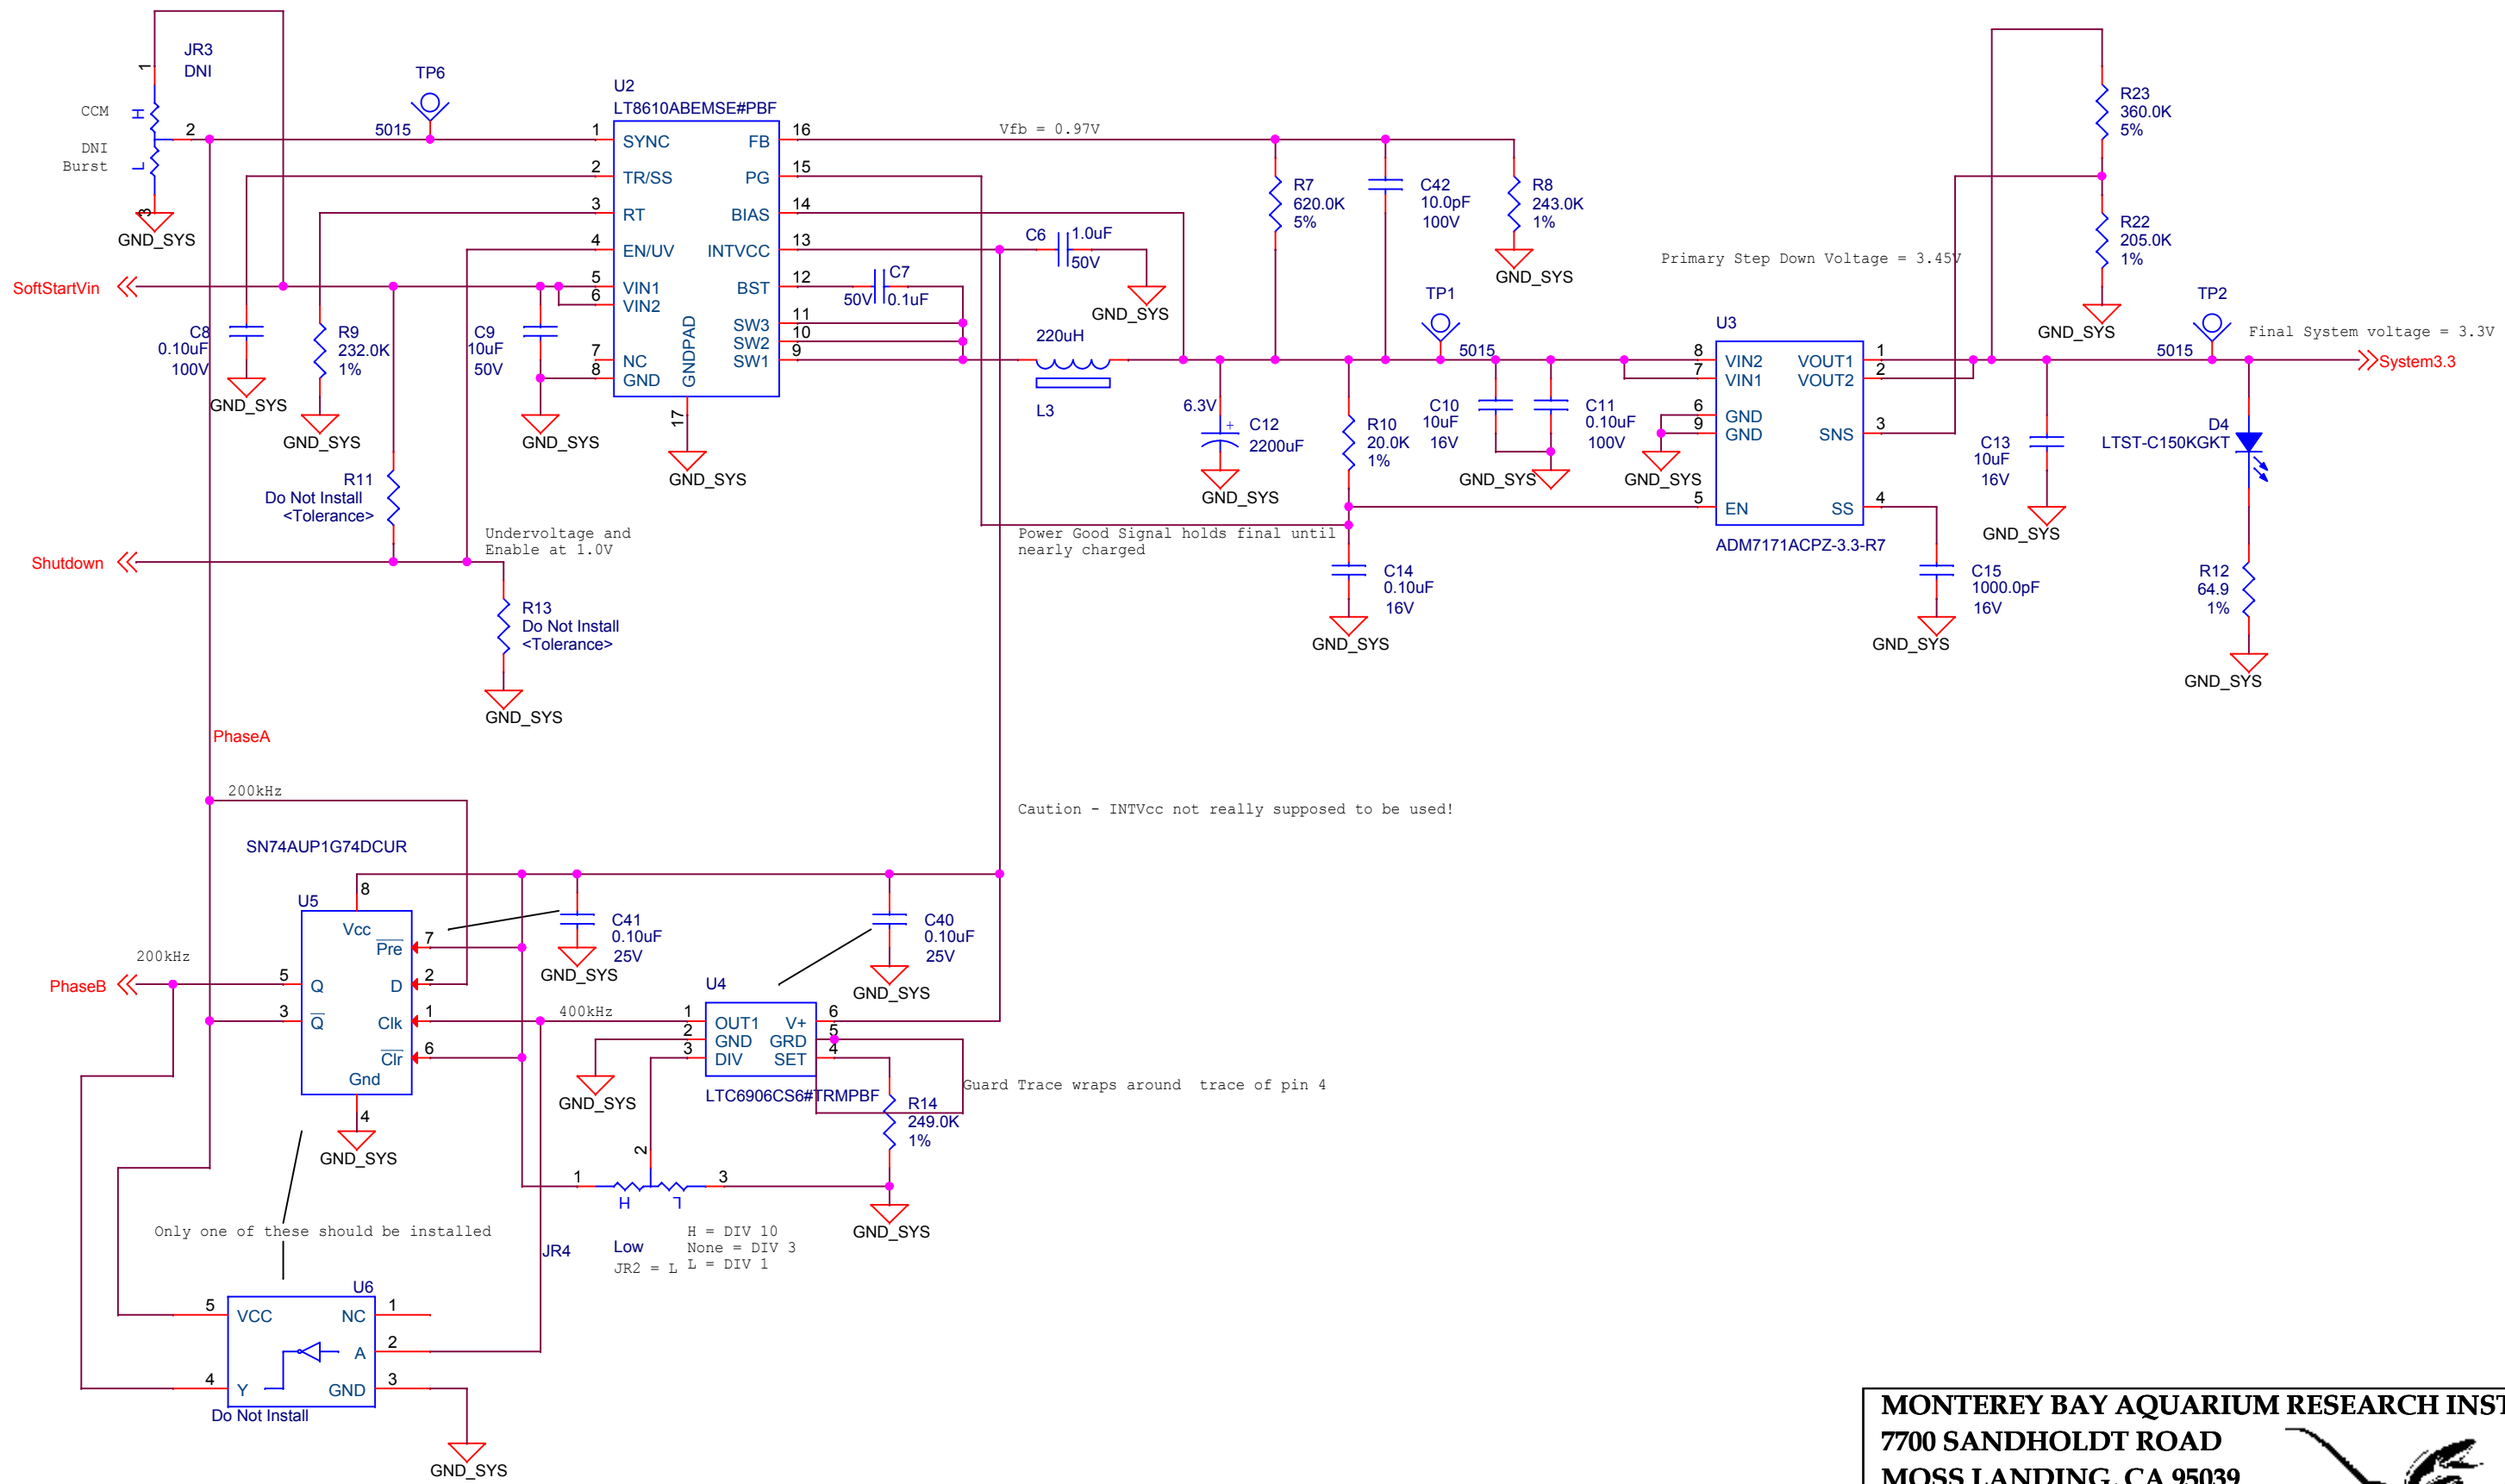

MONTEREY BAY AQUARIUM RESEARCH INSTITUTE

7700 SANDHOLDT ROAD



MOSS LANDING, CA 95039

(831) 775-1700 www.mbari.org

Copyright MBARI 2000



Title <Title>		/		Number <Doc>	
Size B	Engineer <Engineer>	Layout <Layout Eng.>	Filename <Filename>	Rev	<RevC>
Date: Monday, August 17, 2015		Sheet 1	of 1		

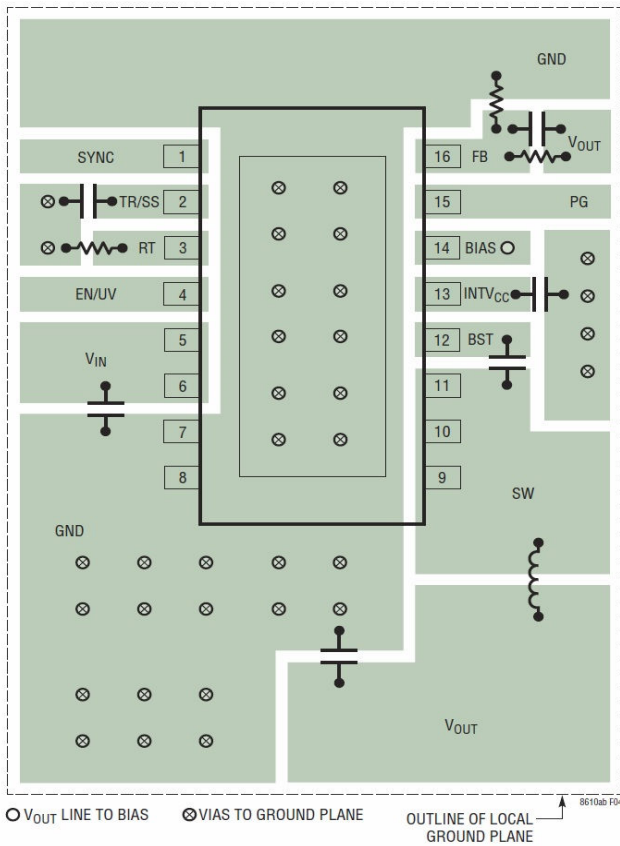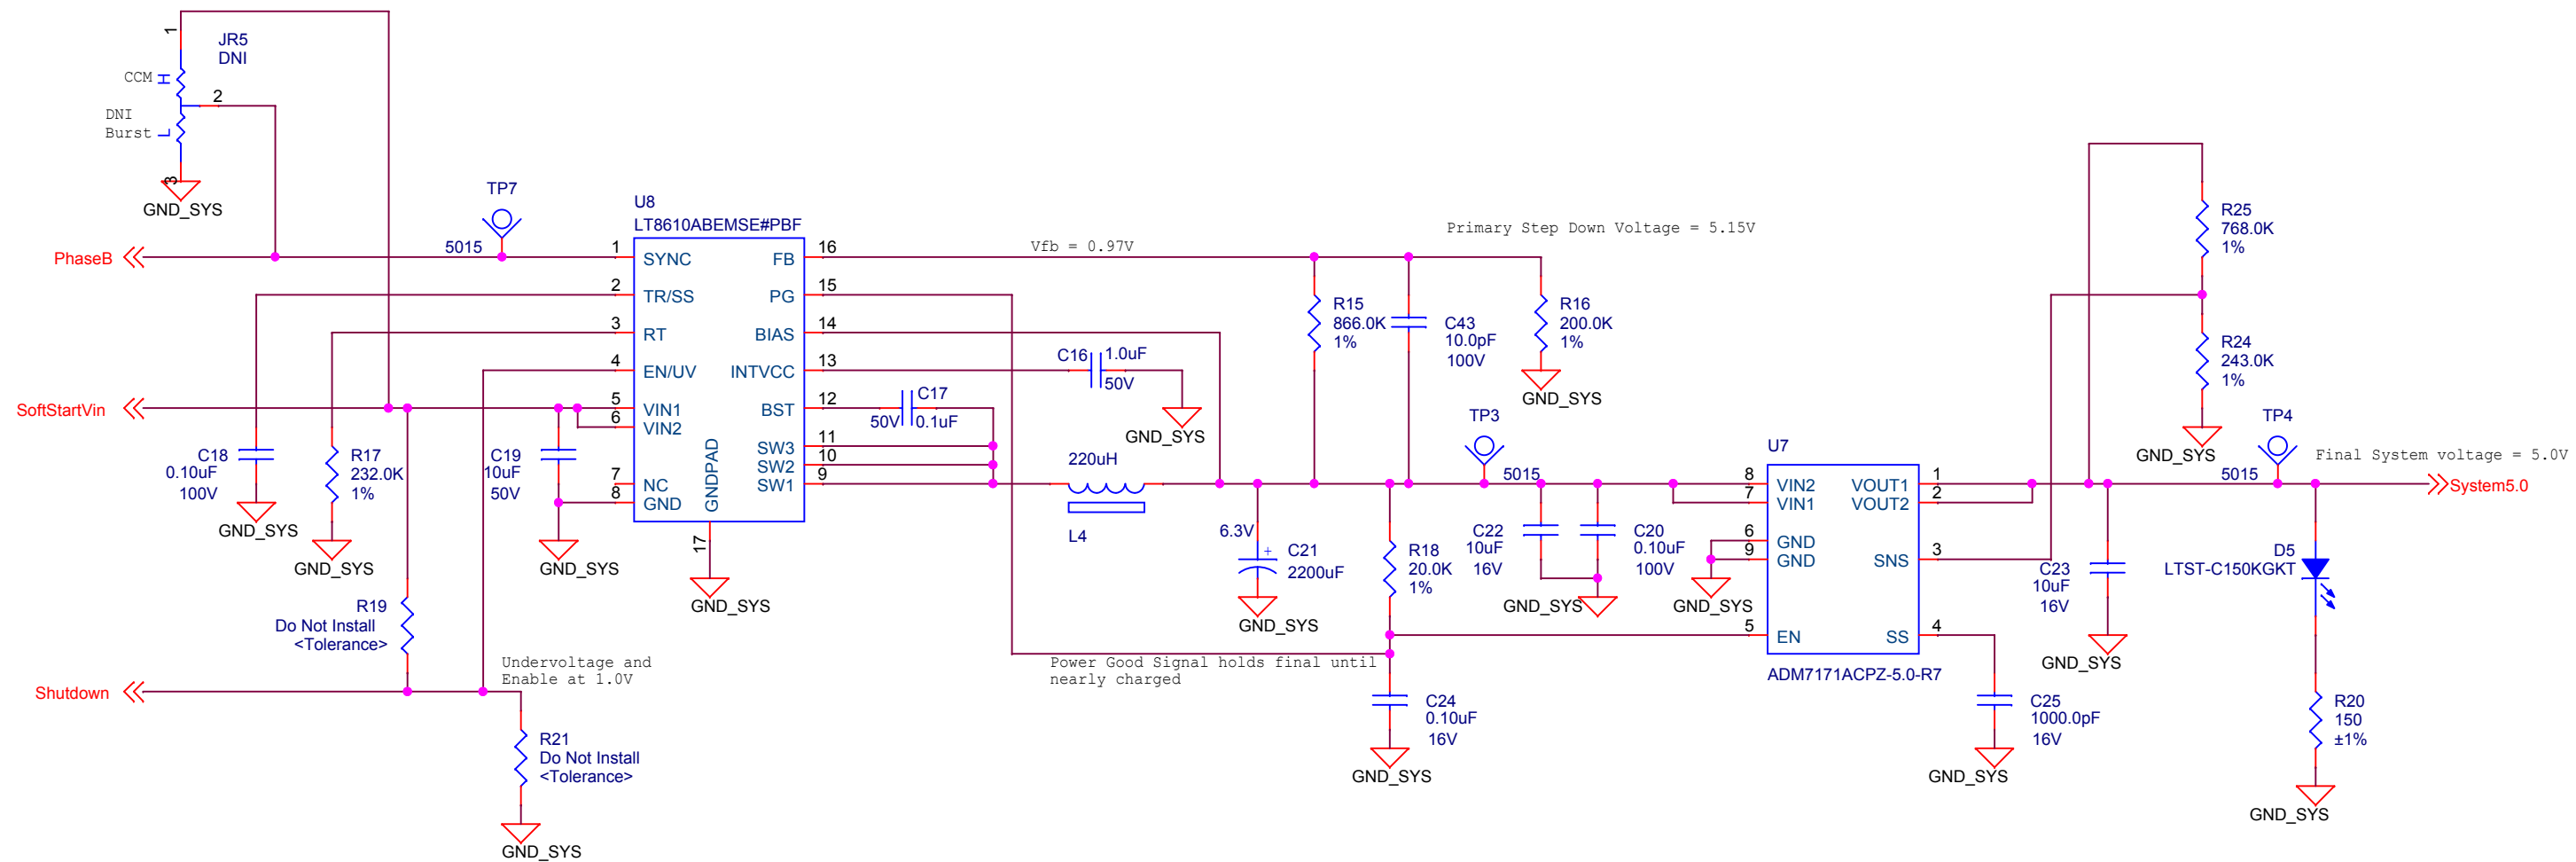

MONTEREY BAY AQUARIUM RESEARCH INSTITUTE

7700 SANDHOLDT ROAD


MOSS LANDING, CA 95039

(831) 775-1700 www.mbari.org

Copyright MBARI 2000






Title	<Title>	/		Number	<Doc>
Size	B	Engineer	<Engineer>	Layout	<Layout Eng.>
		Date:	Monday, August 17, 2015	Sheet	1 of 1
				Rev	<RevC>

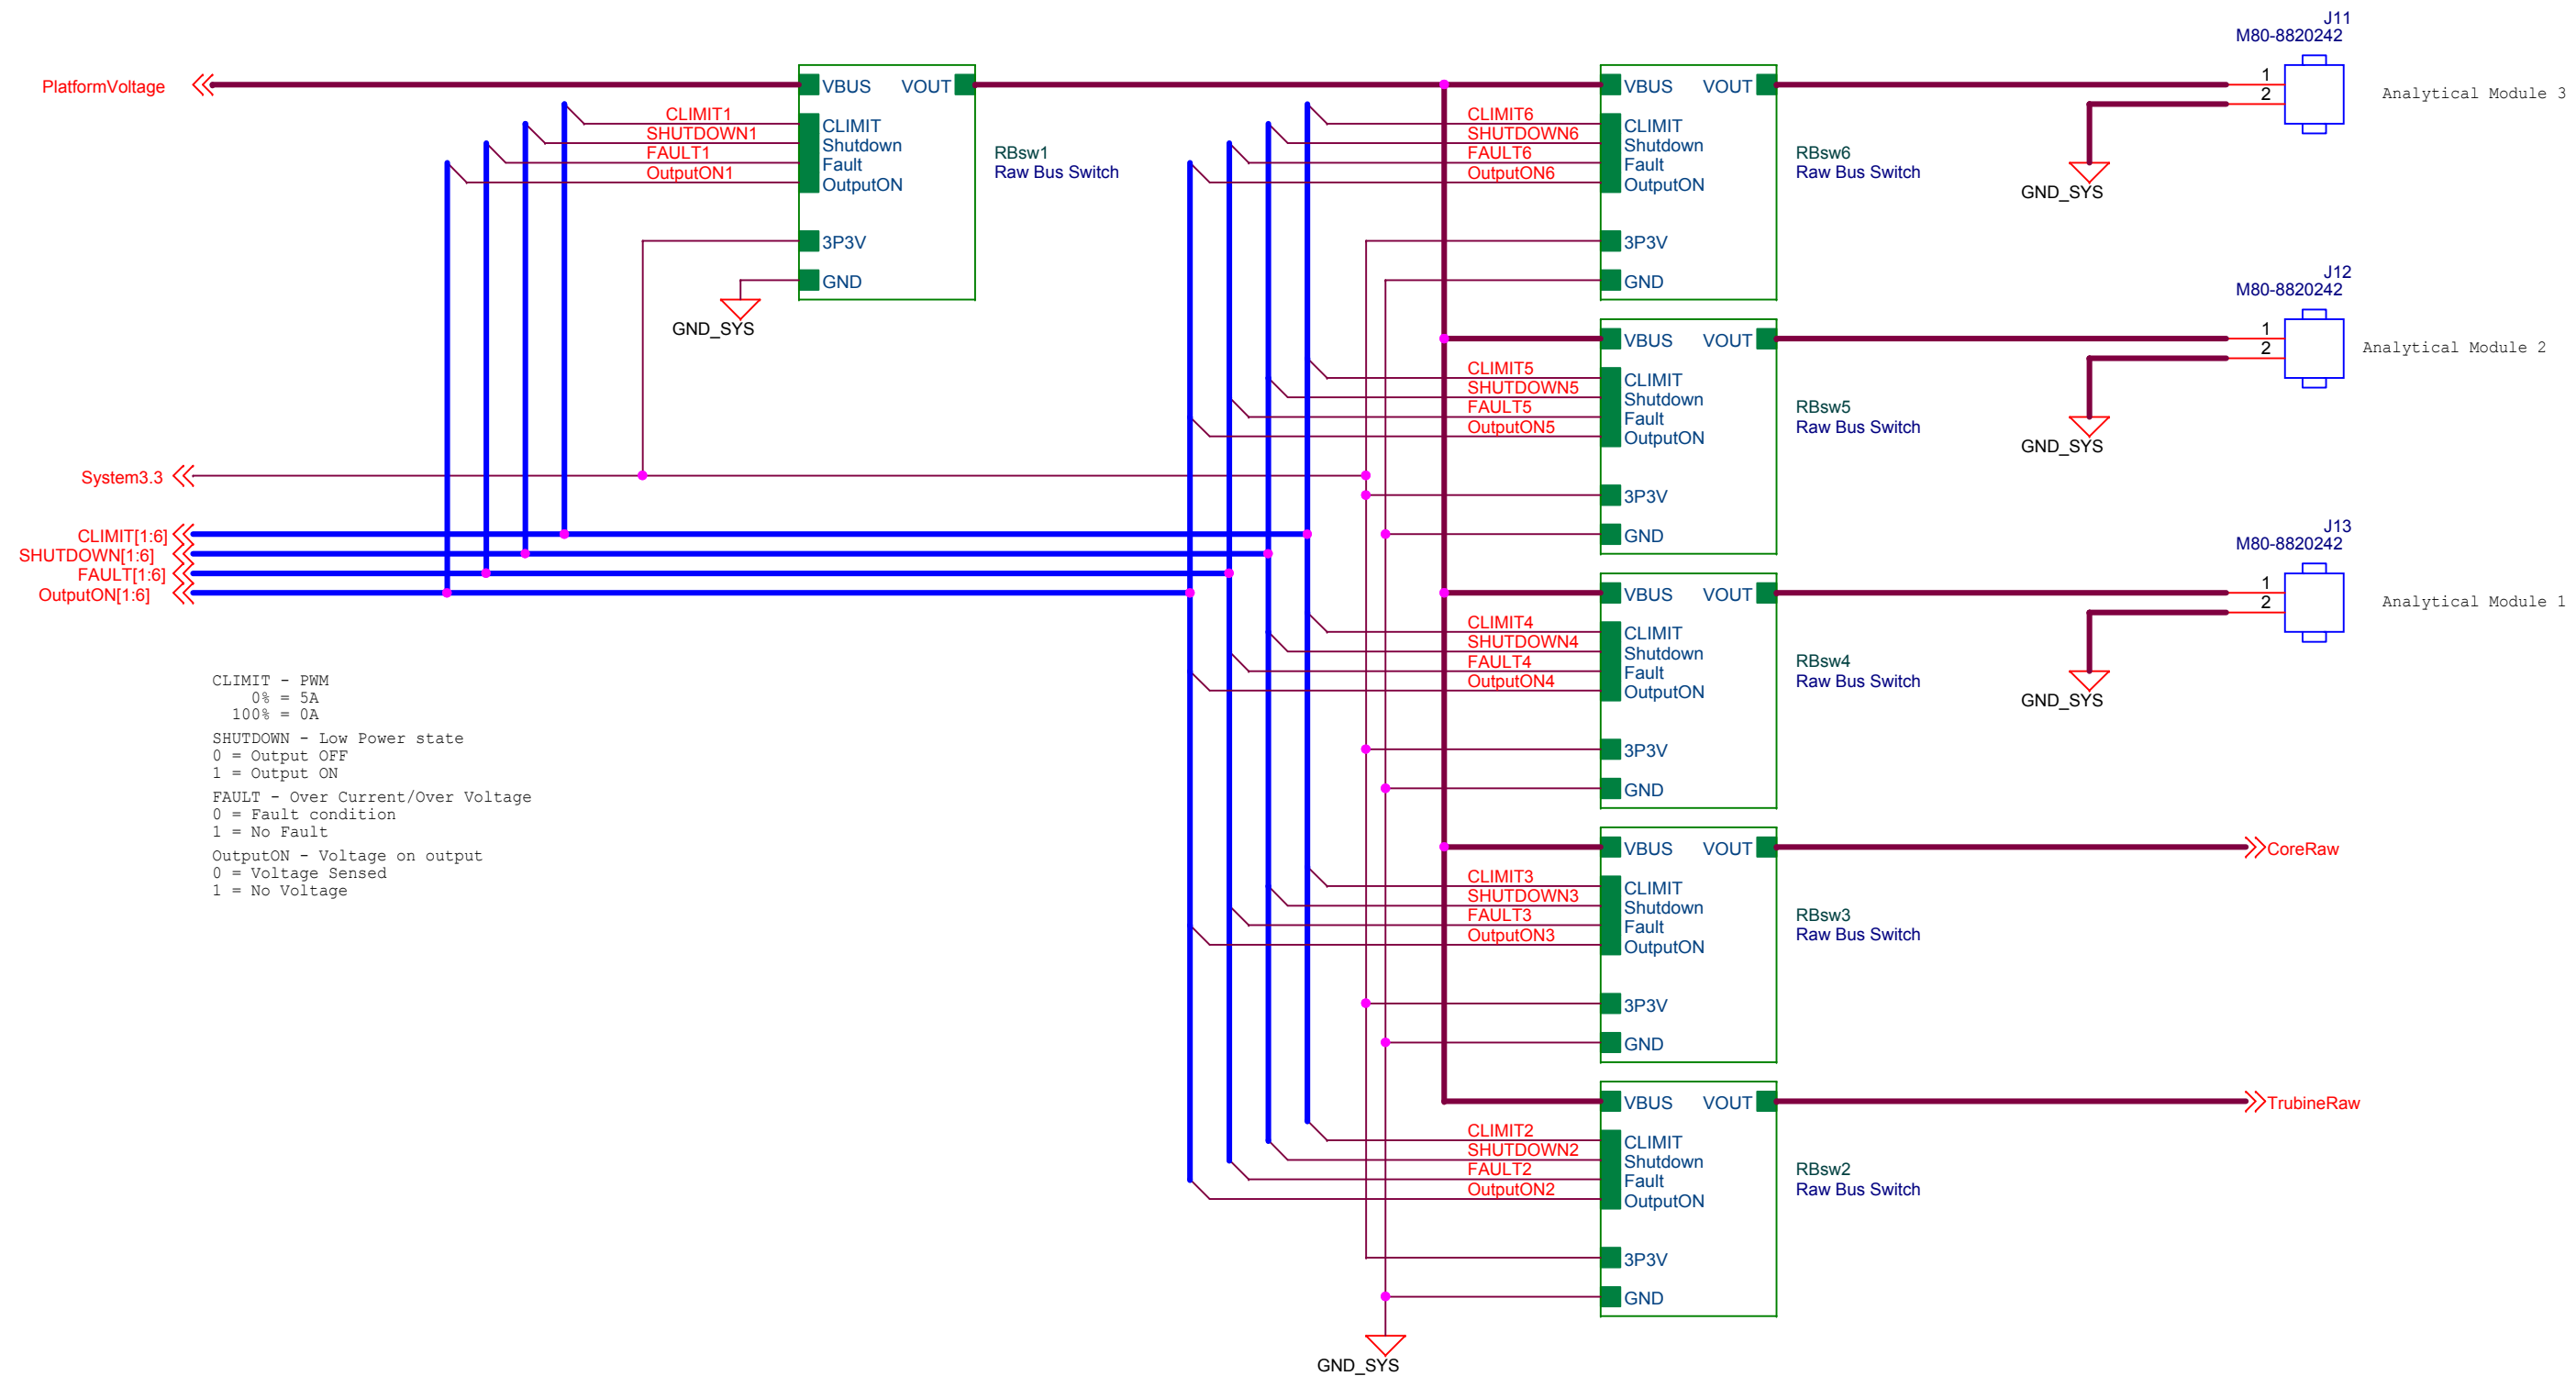


MONTEREY BAY AQUARIUM RESEARCH INSTITUTE
7700 SANDHOLDT ROAD
MOSS LANDING, CA 95039
(831) 775-1700 www.mbari.org
Copyright MBARI 2000



Title <Title>		Number <Doc>	
Size B	Engineer <Engineer>	Layout <Layout Eng.>	Filename <Filename>
Date: Tuesday, August 18, 2015		Sheet 1 of 1	Rev <RevC>

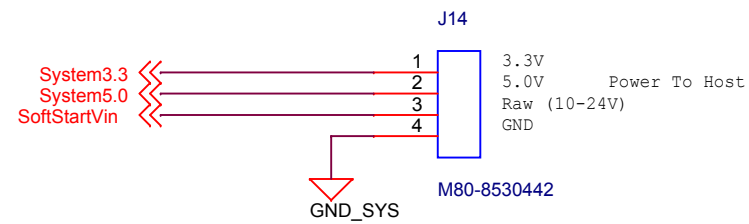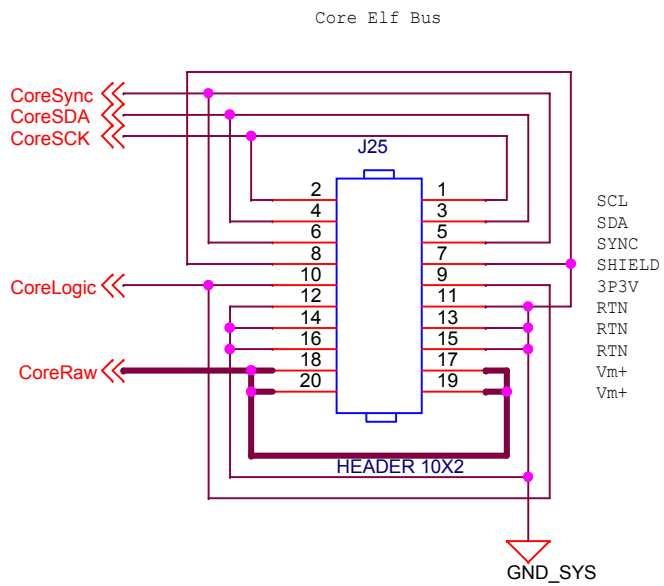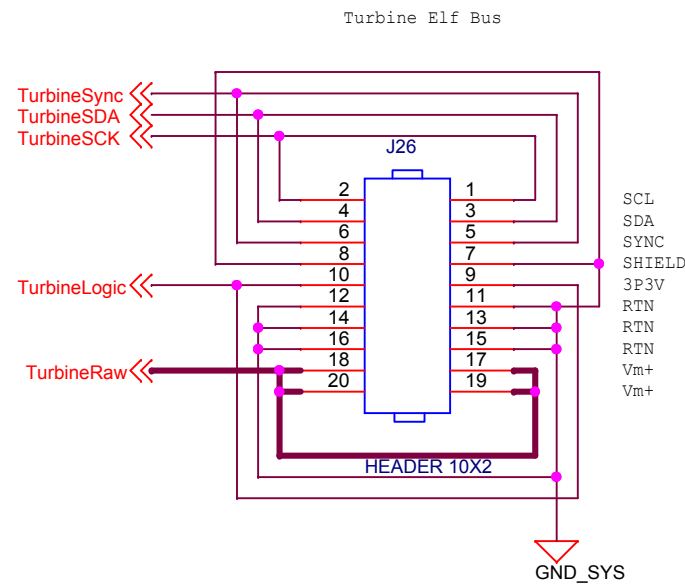

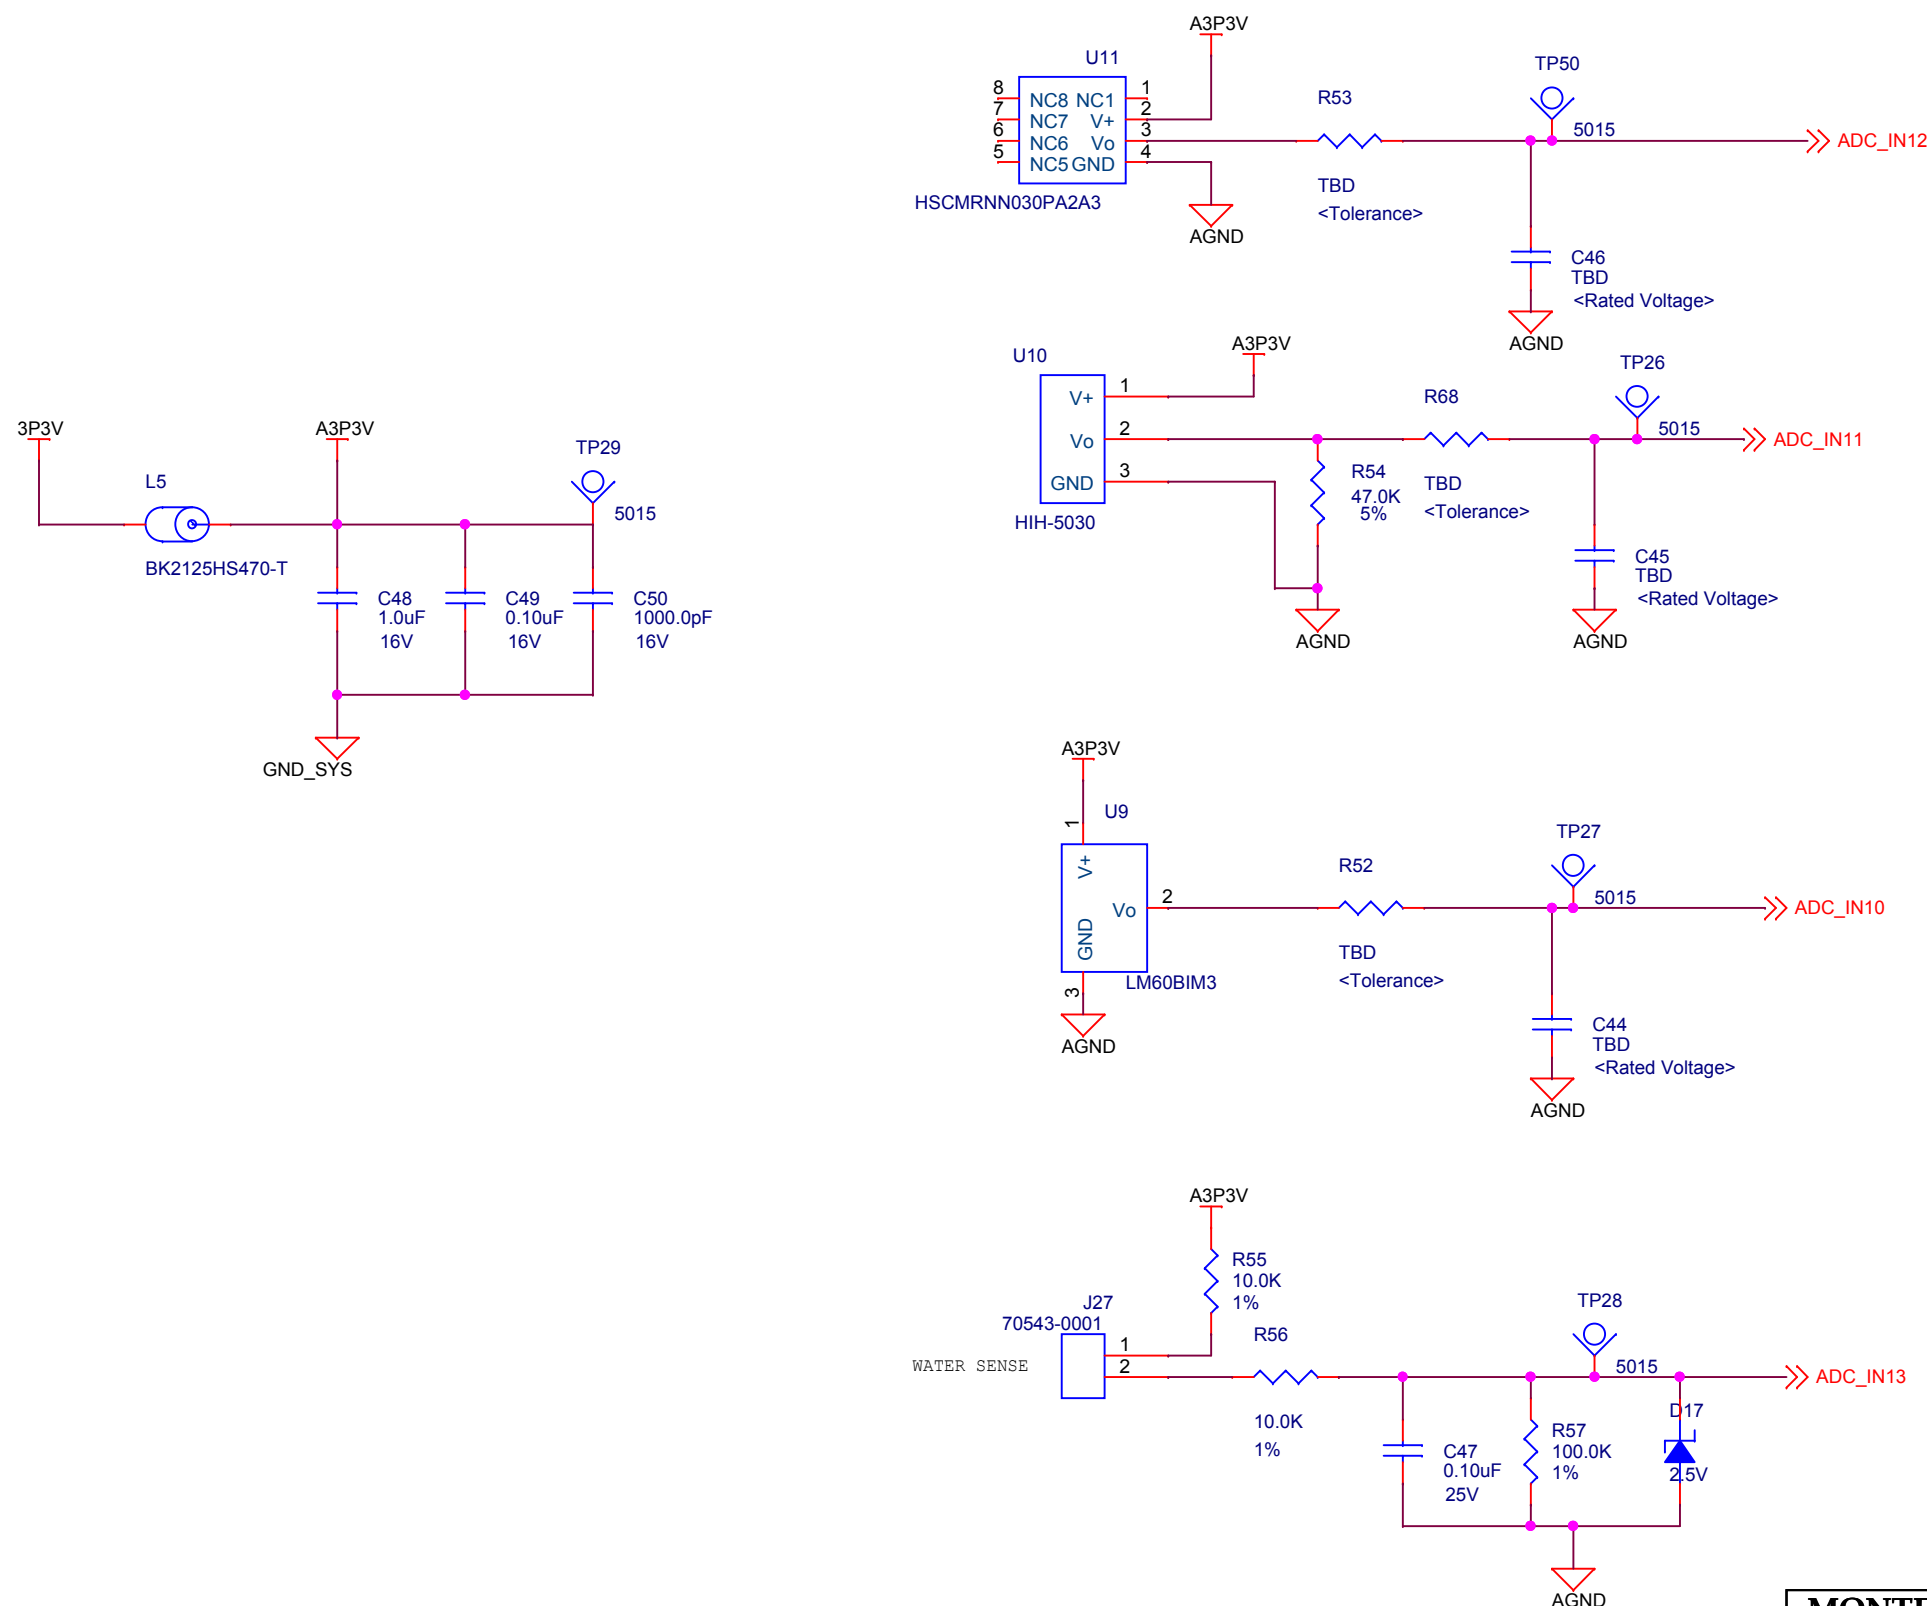

MONTEREY BAY AQUARIUM RESEARCH INSTITUTE
7700 SANDHOLDT ROAD
MOSS LANDING, CA 95039
(831) 775-1700 www.mbari.org
Copyright MBARI 2000



Title <Title>		Number <Doc>	
Size B	Engineer <Engineer>	Layout <Layout Eng.>	Filename <Filename>
Date: Tuesday, August 18, 2015		Sheet 1	of 1

RevC

