



POWER SUPPLY

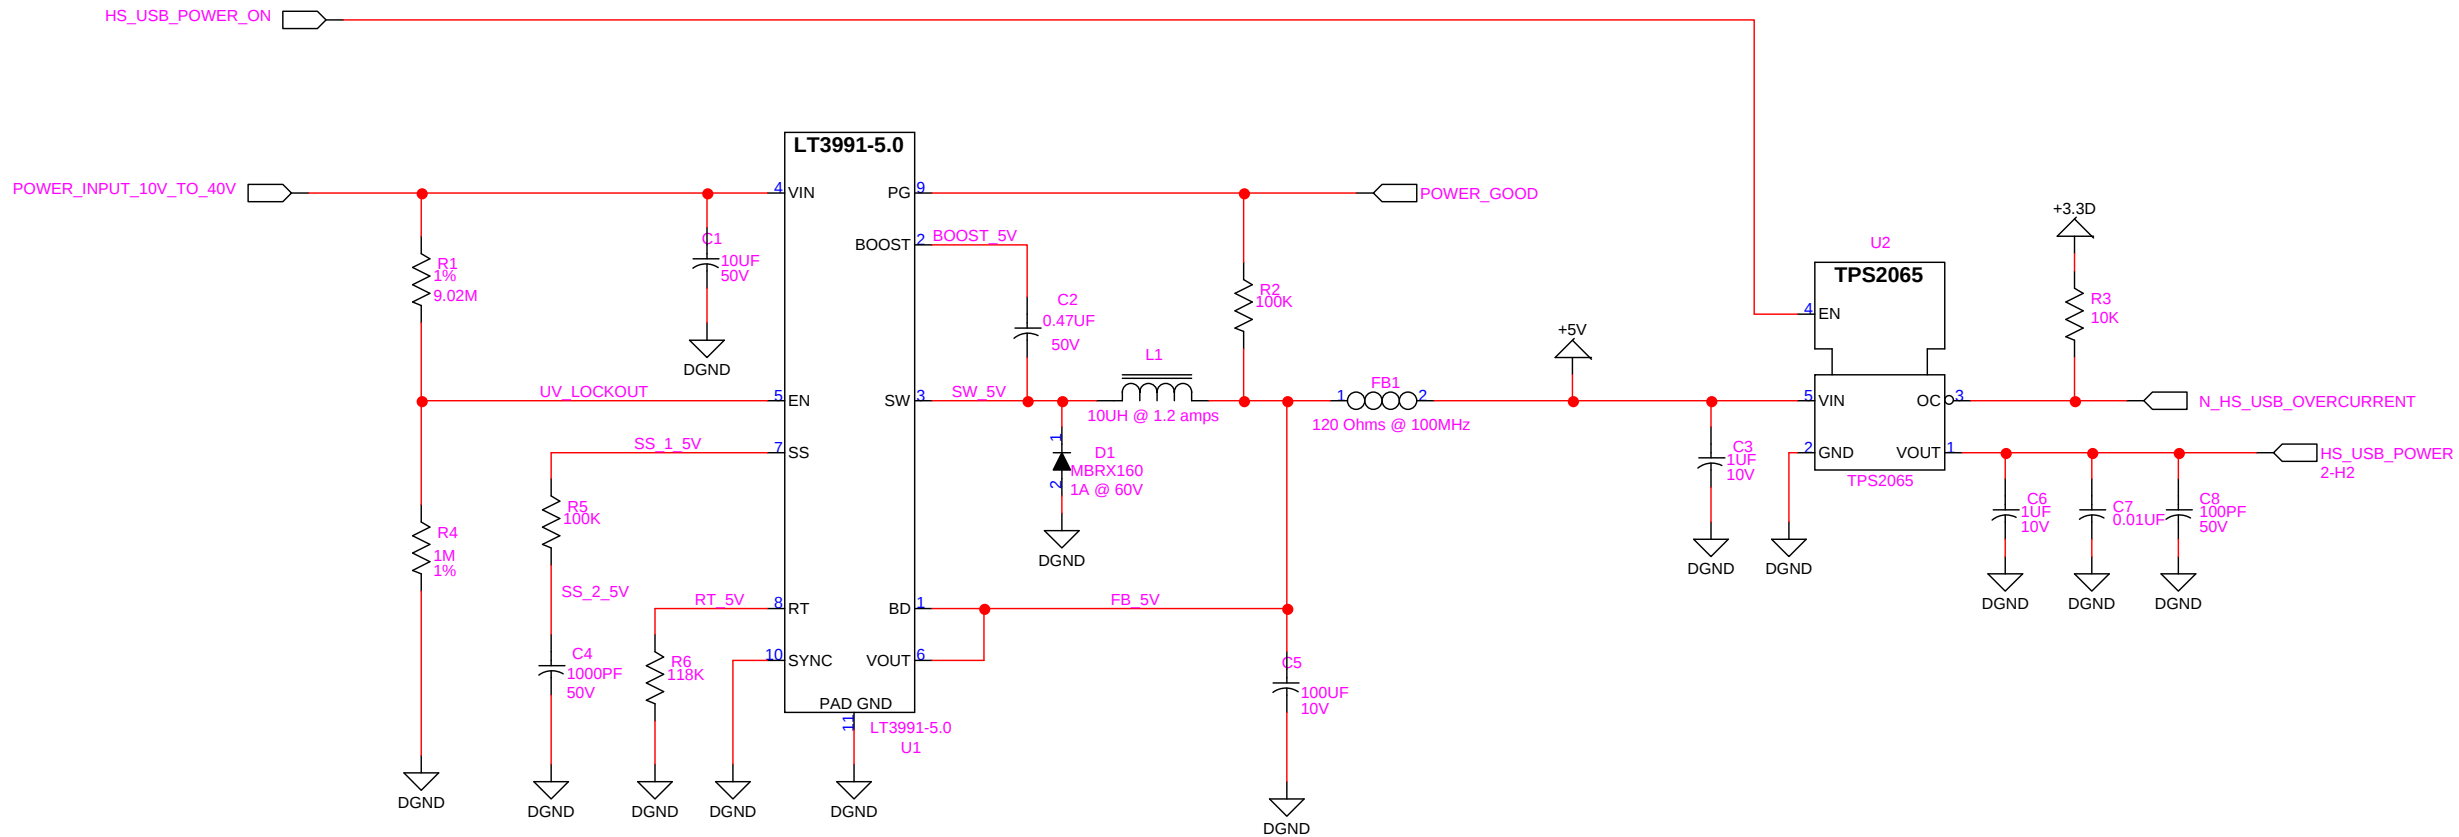

H/S USB HOST

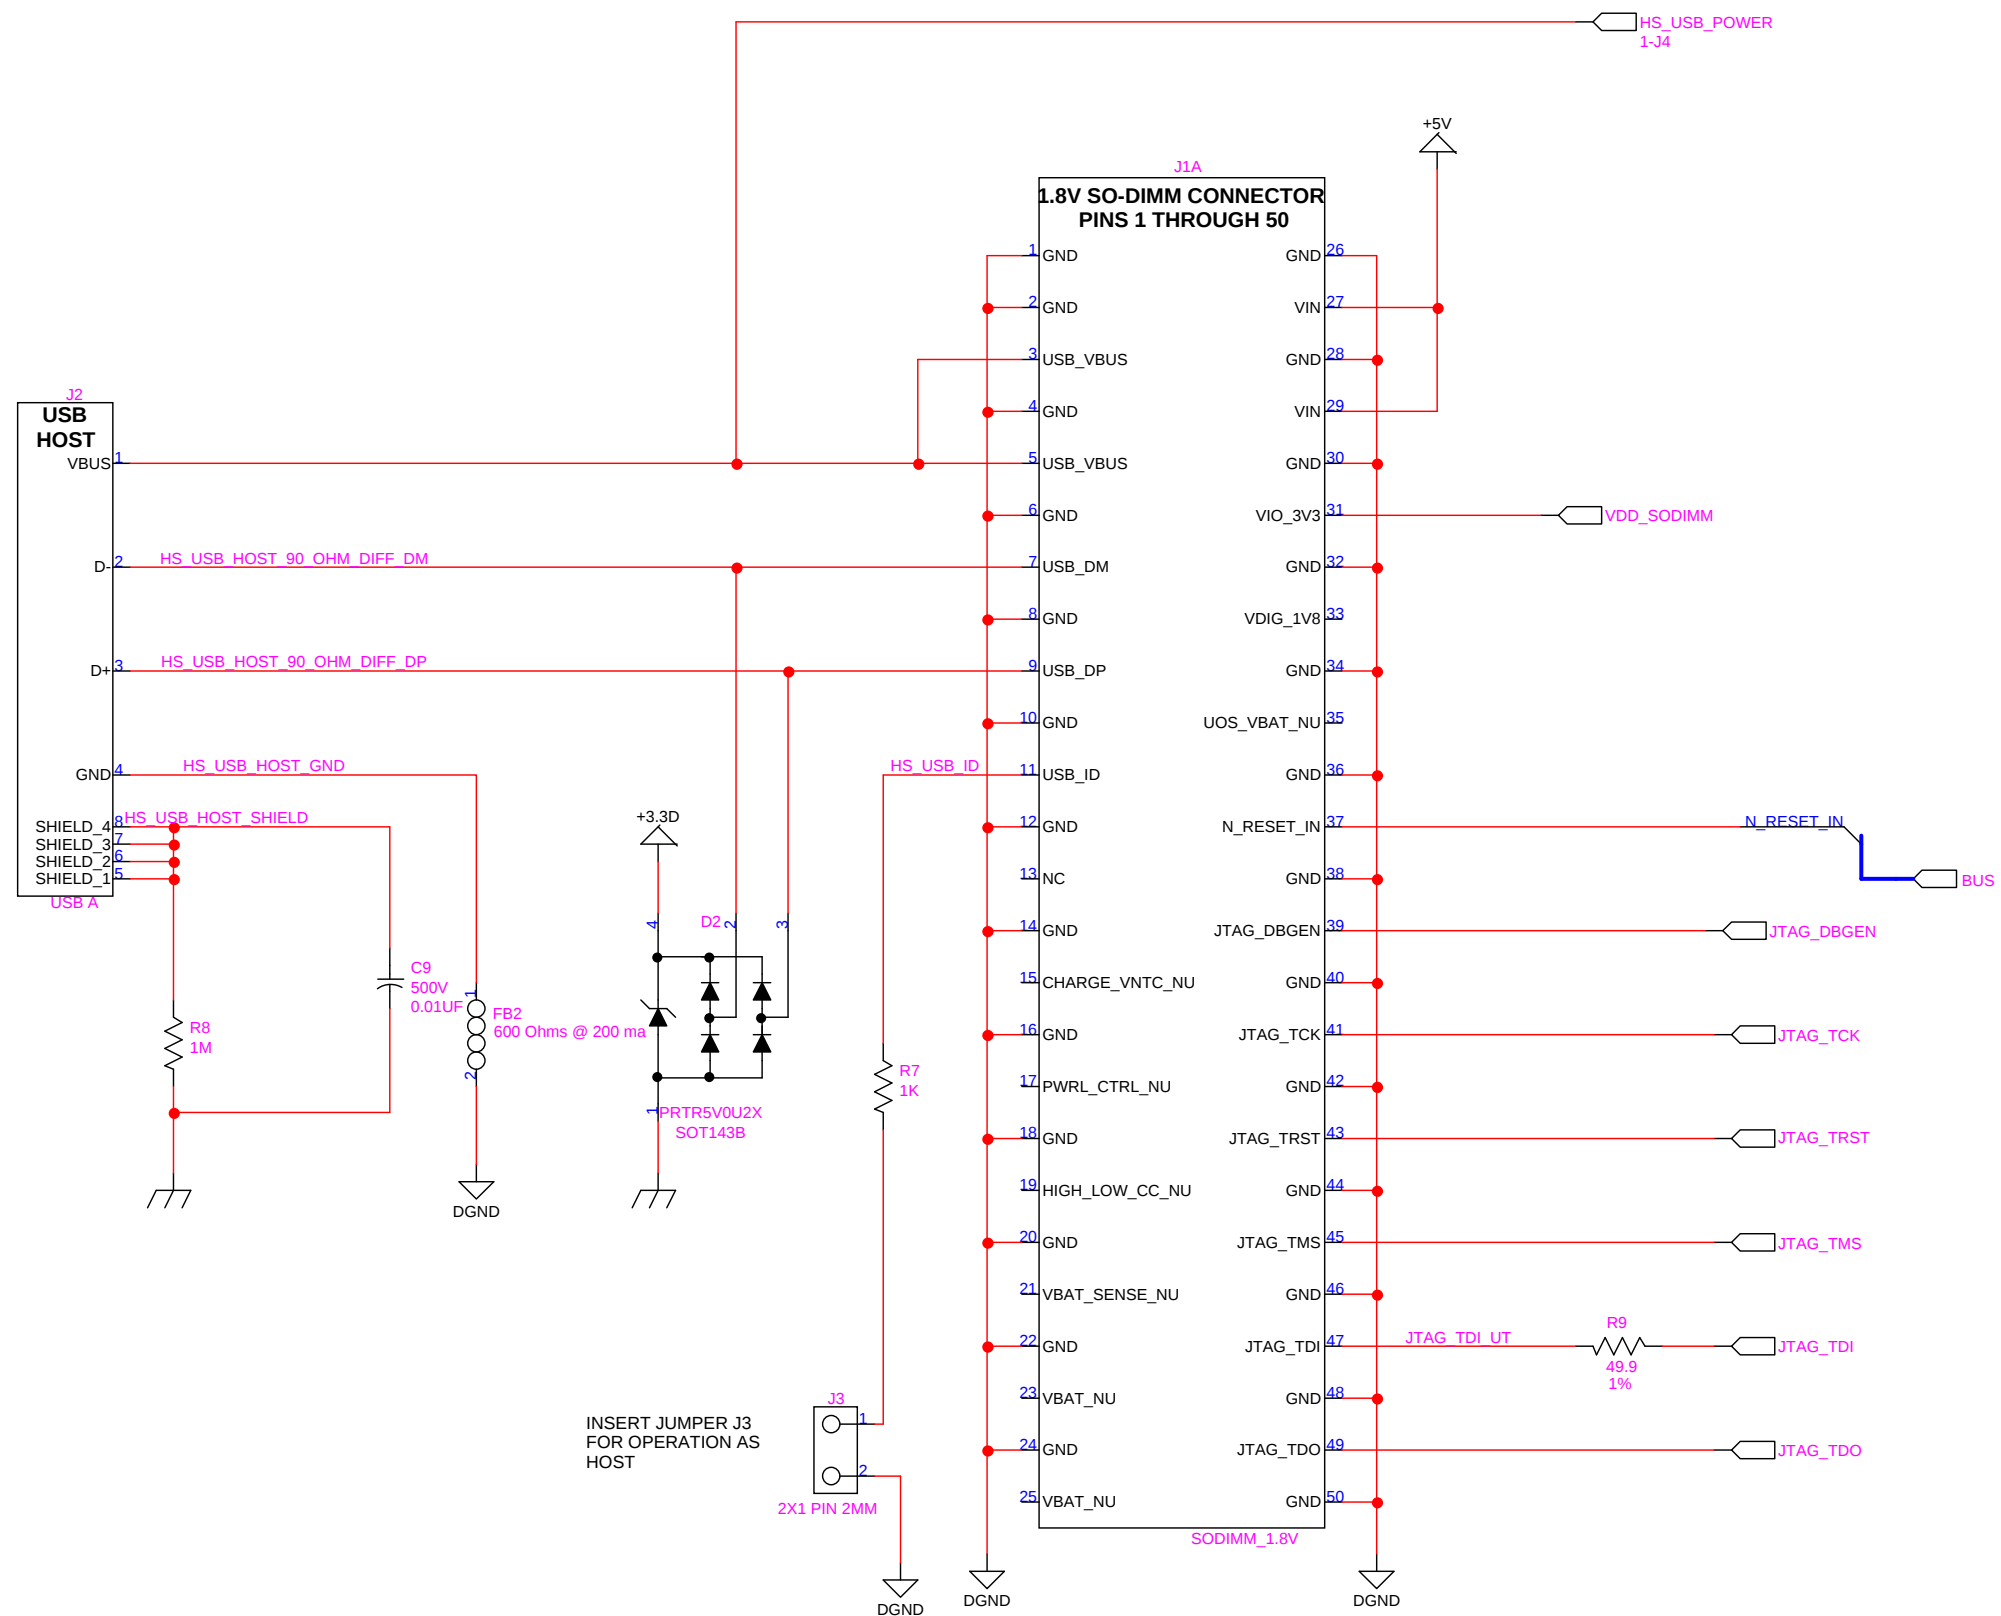

File:g3_usb.cct
Last Mod:6/17/2014
Page: 2 OF 2
Copyright © 2013, MBARI
All rights reserved.
Revision 1.9