


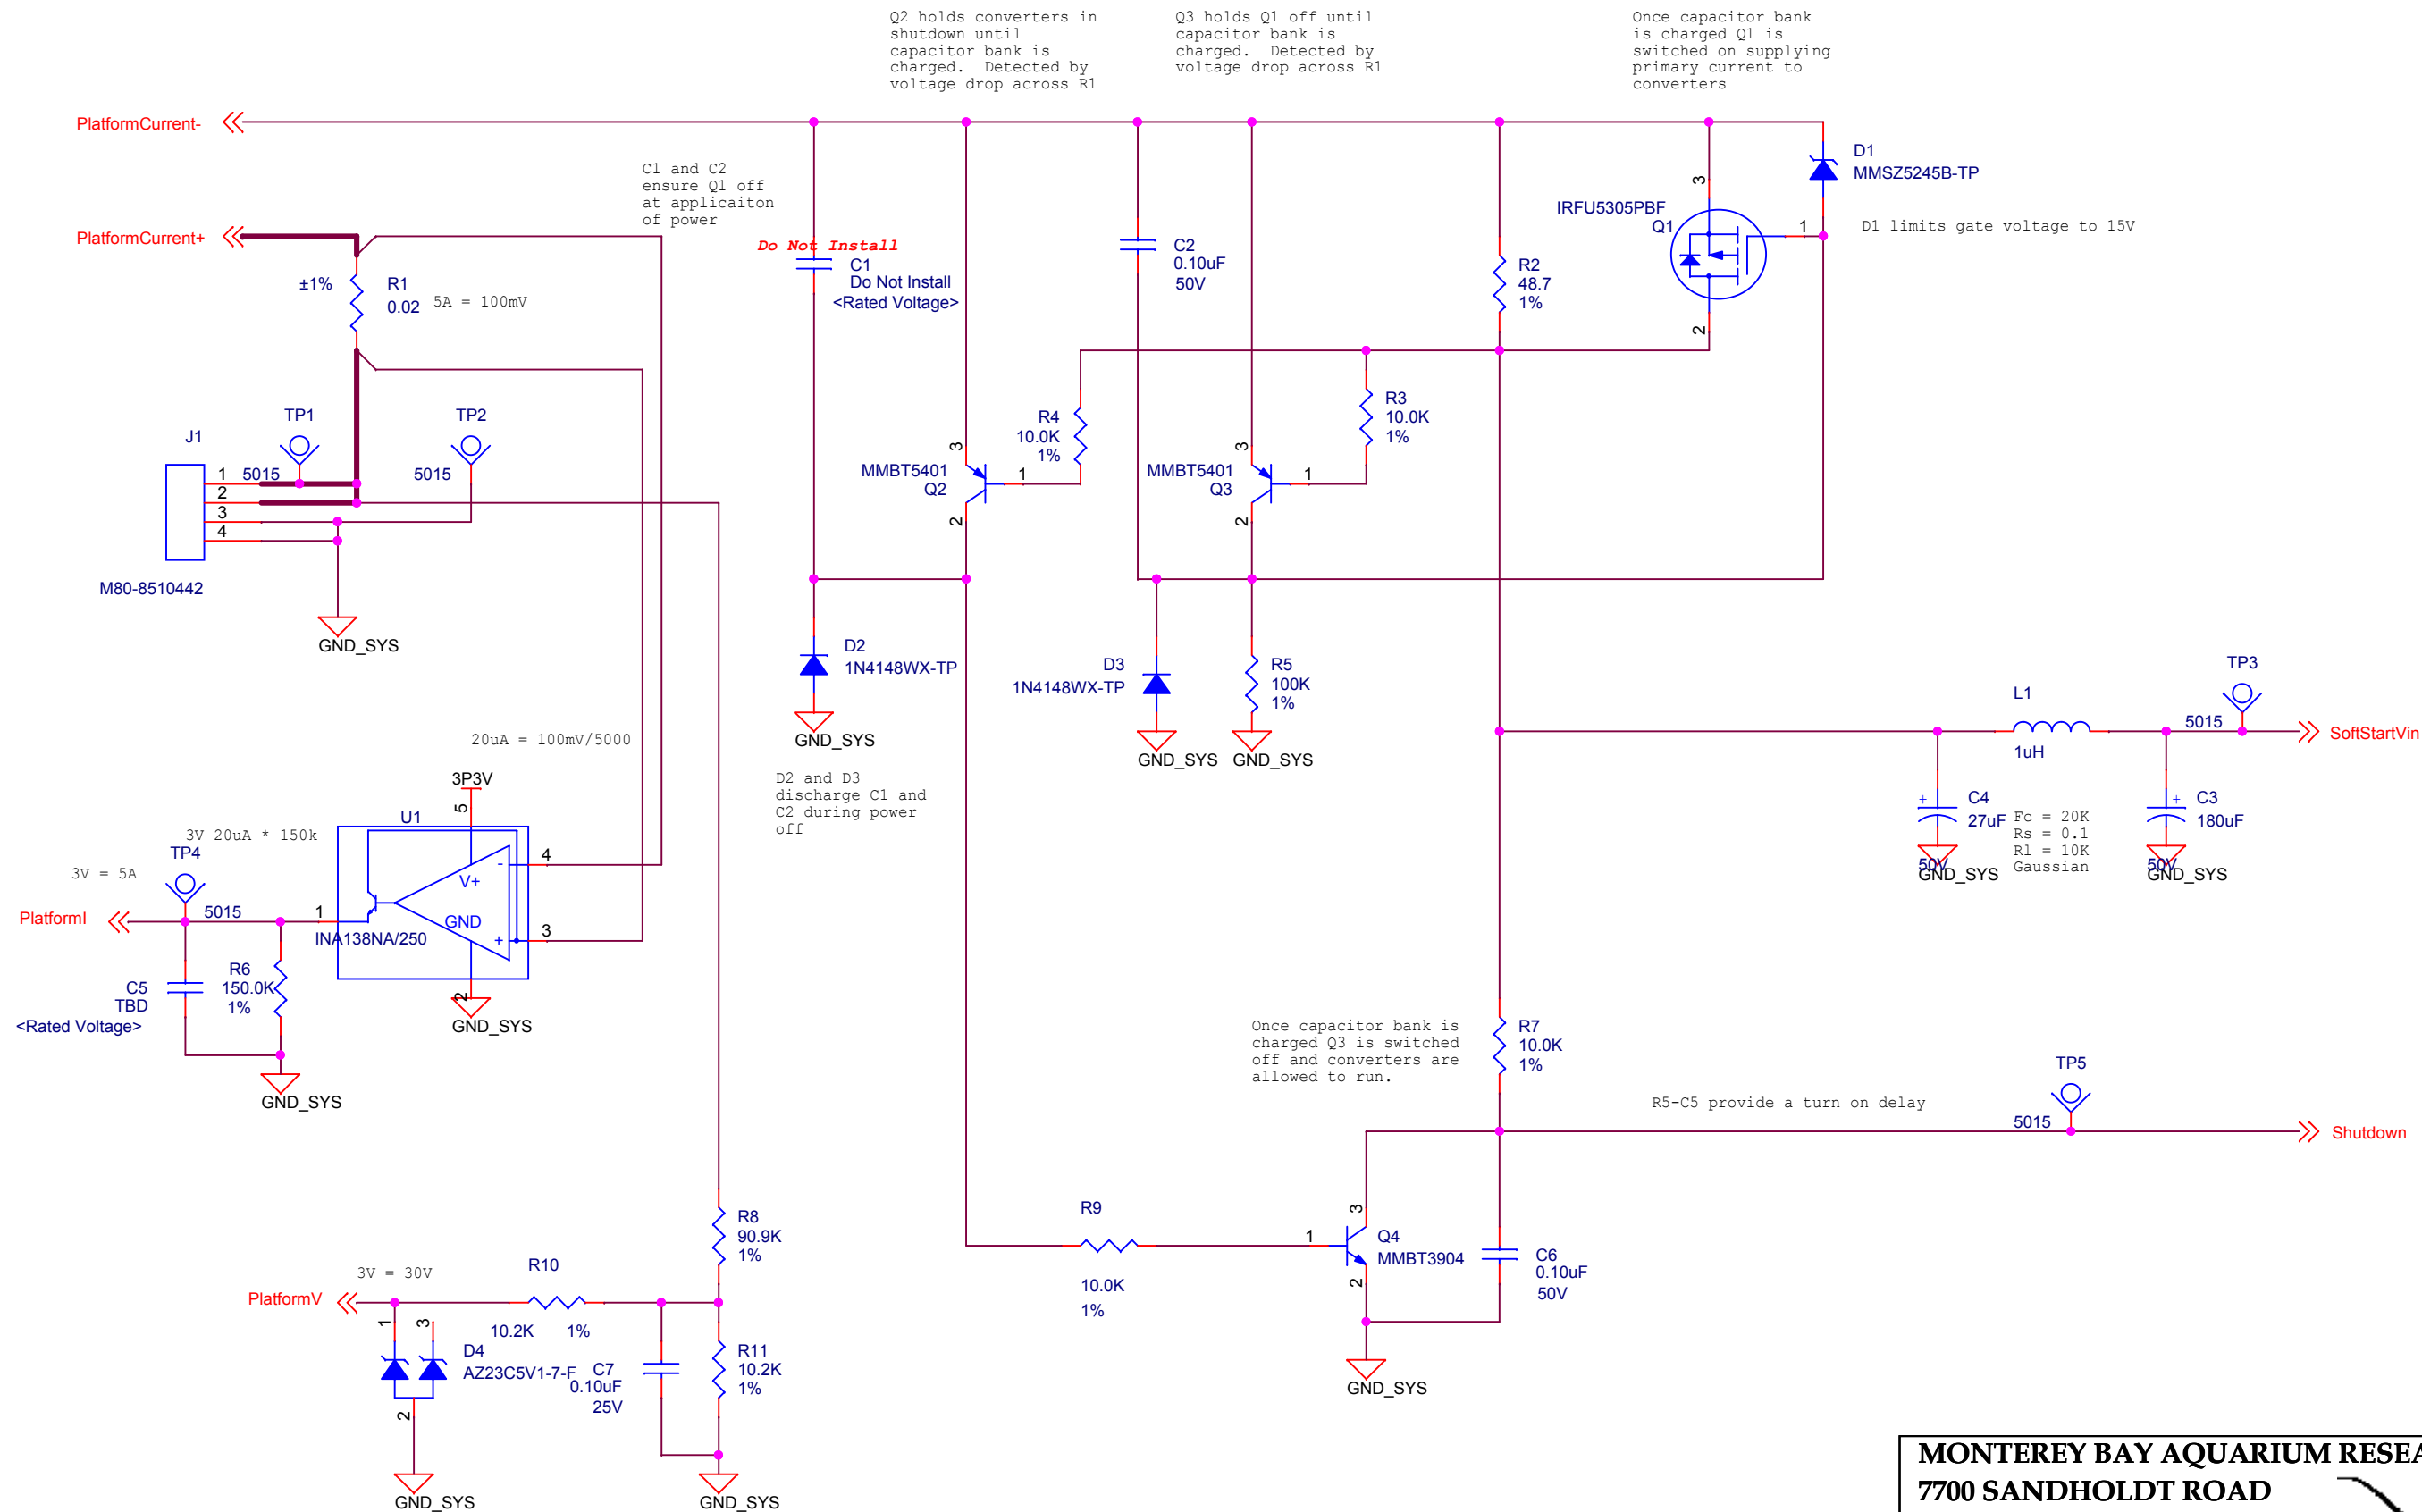


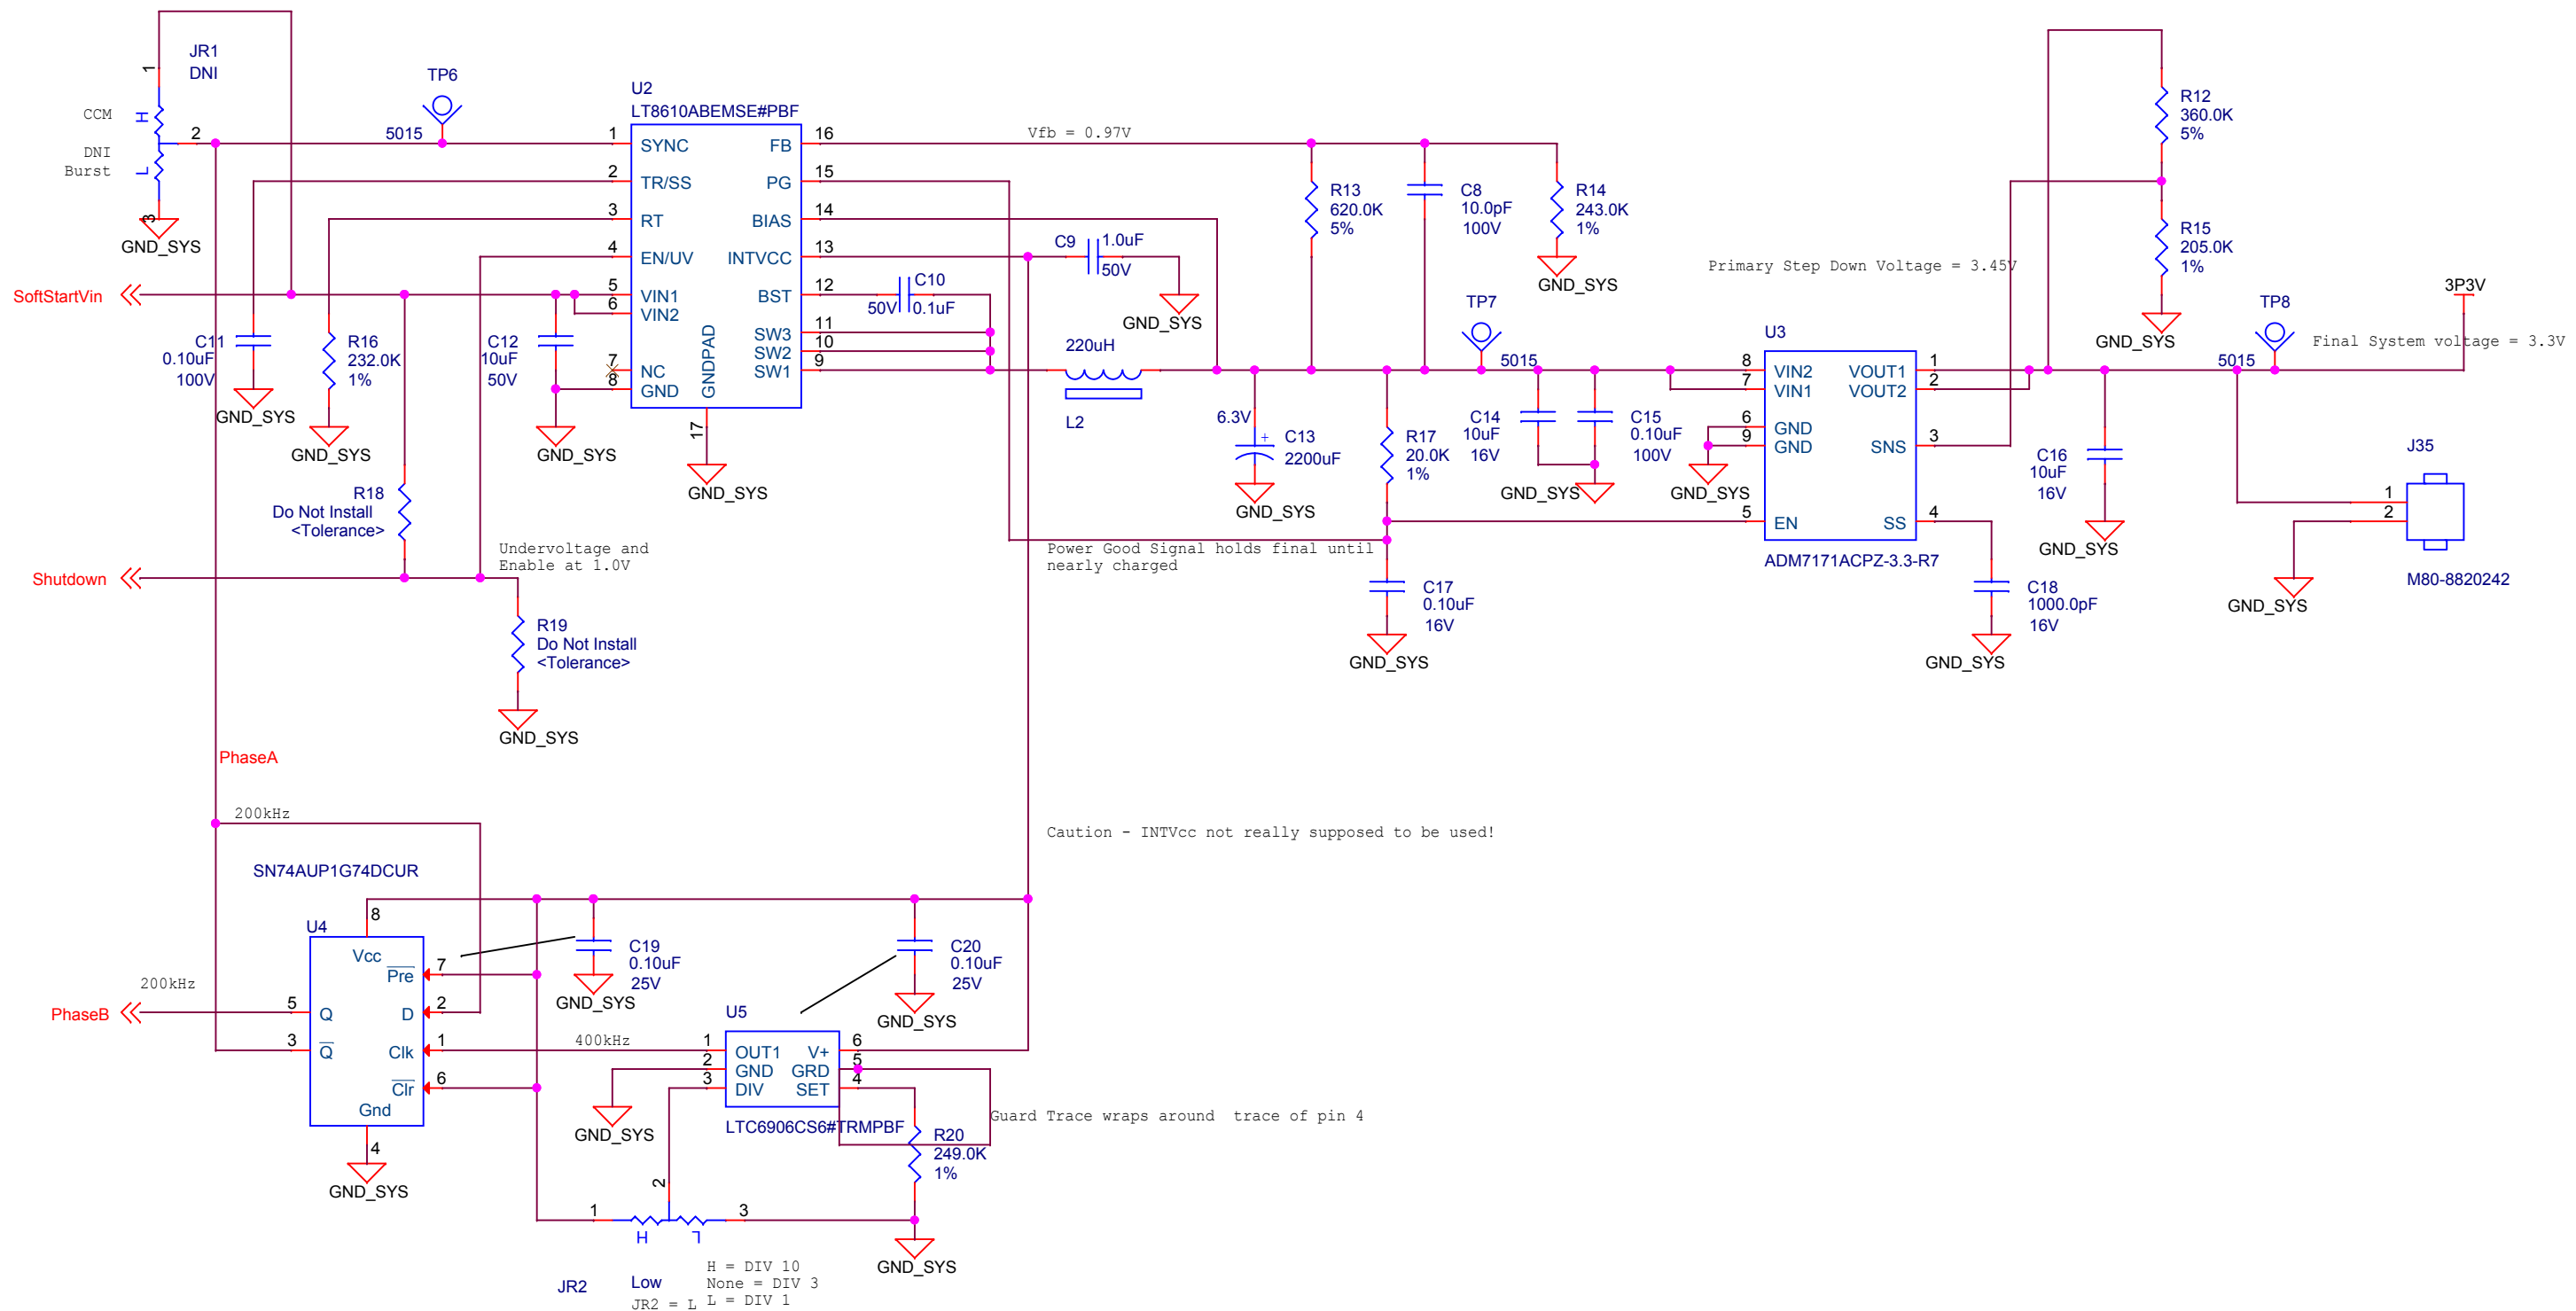

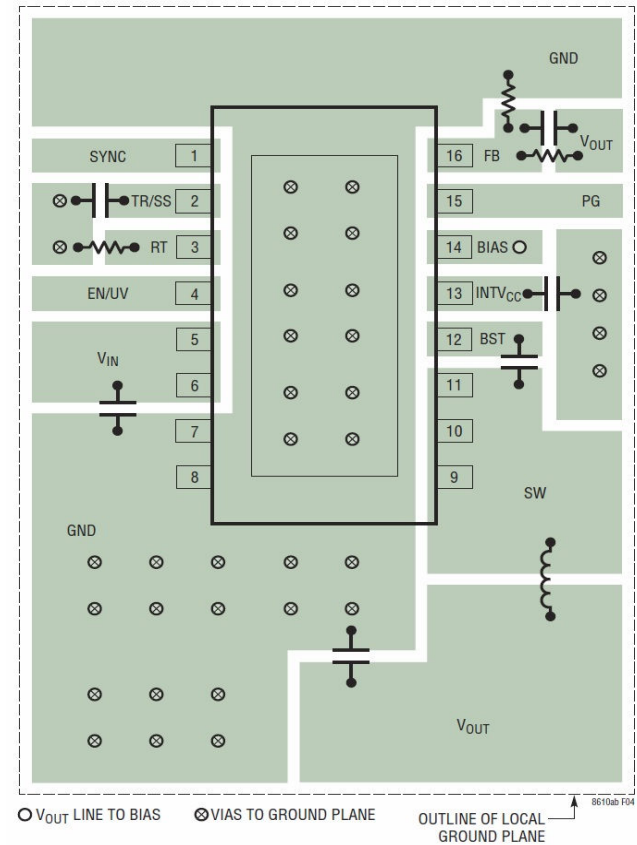

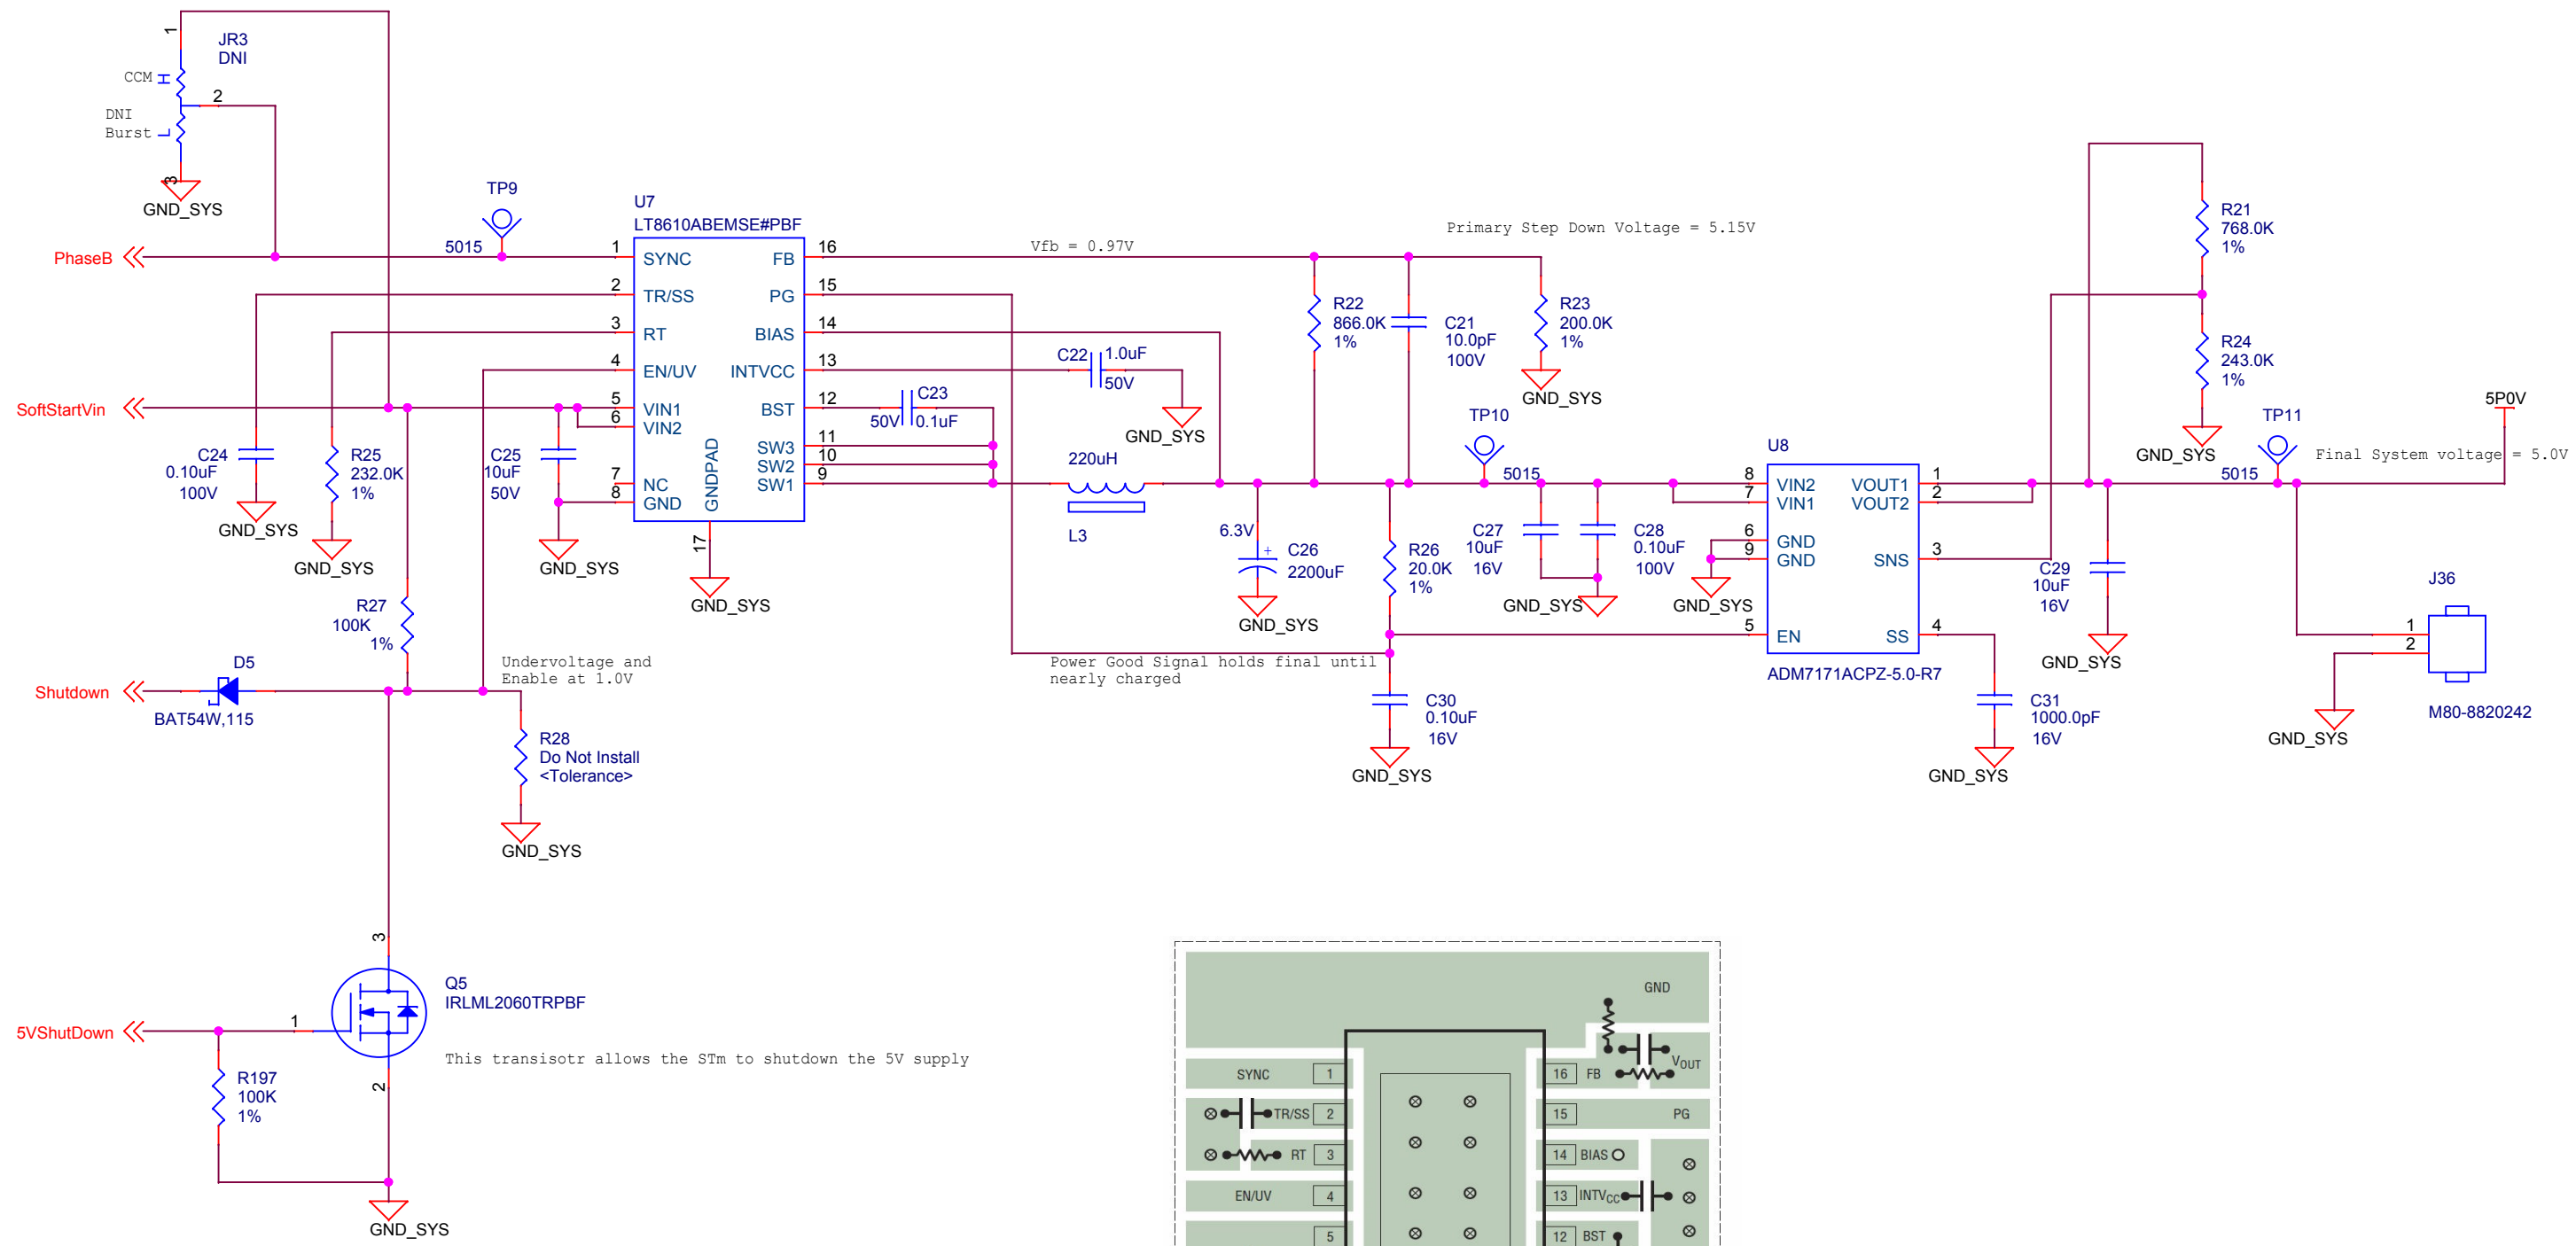

MONTEREY BAY AQUARIUM RESEARCH INSTITUTE

7700 SANDHOLDT ROAD


MOSS LANDING, CA 95039


(831) 775-1700 www.mbari.org

Copyright MBARI 2000



Title ESP G3 Host Gateway 5.0V Power supply		Number <Doc>	
Size B	Engineer SJensen	Path /	Filename hostgate.opj
Date: Wednesday, June 08, 2016		Sheet 3	of 28
		Rev 0.0.0	

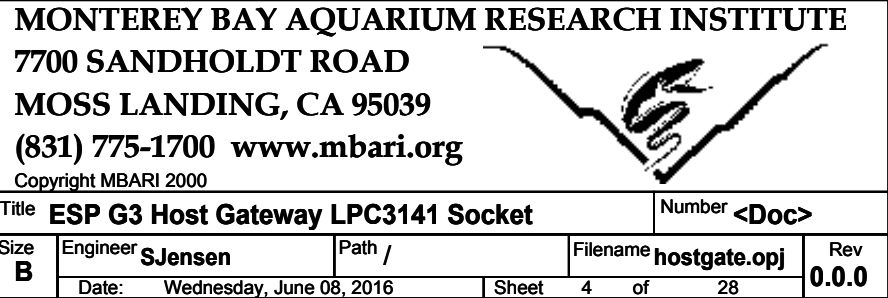

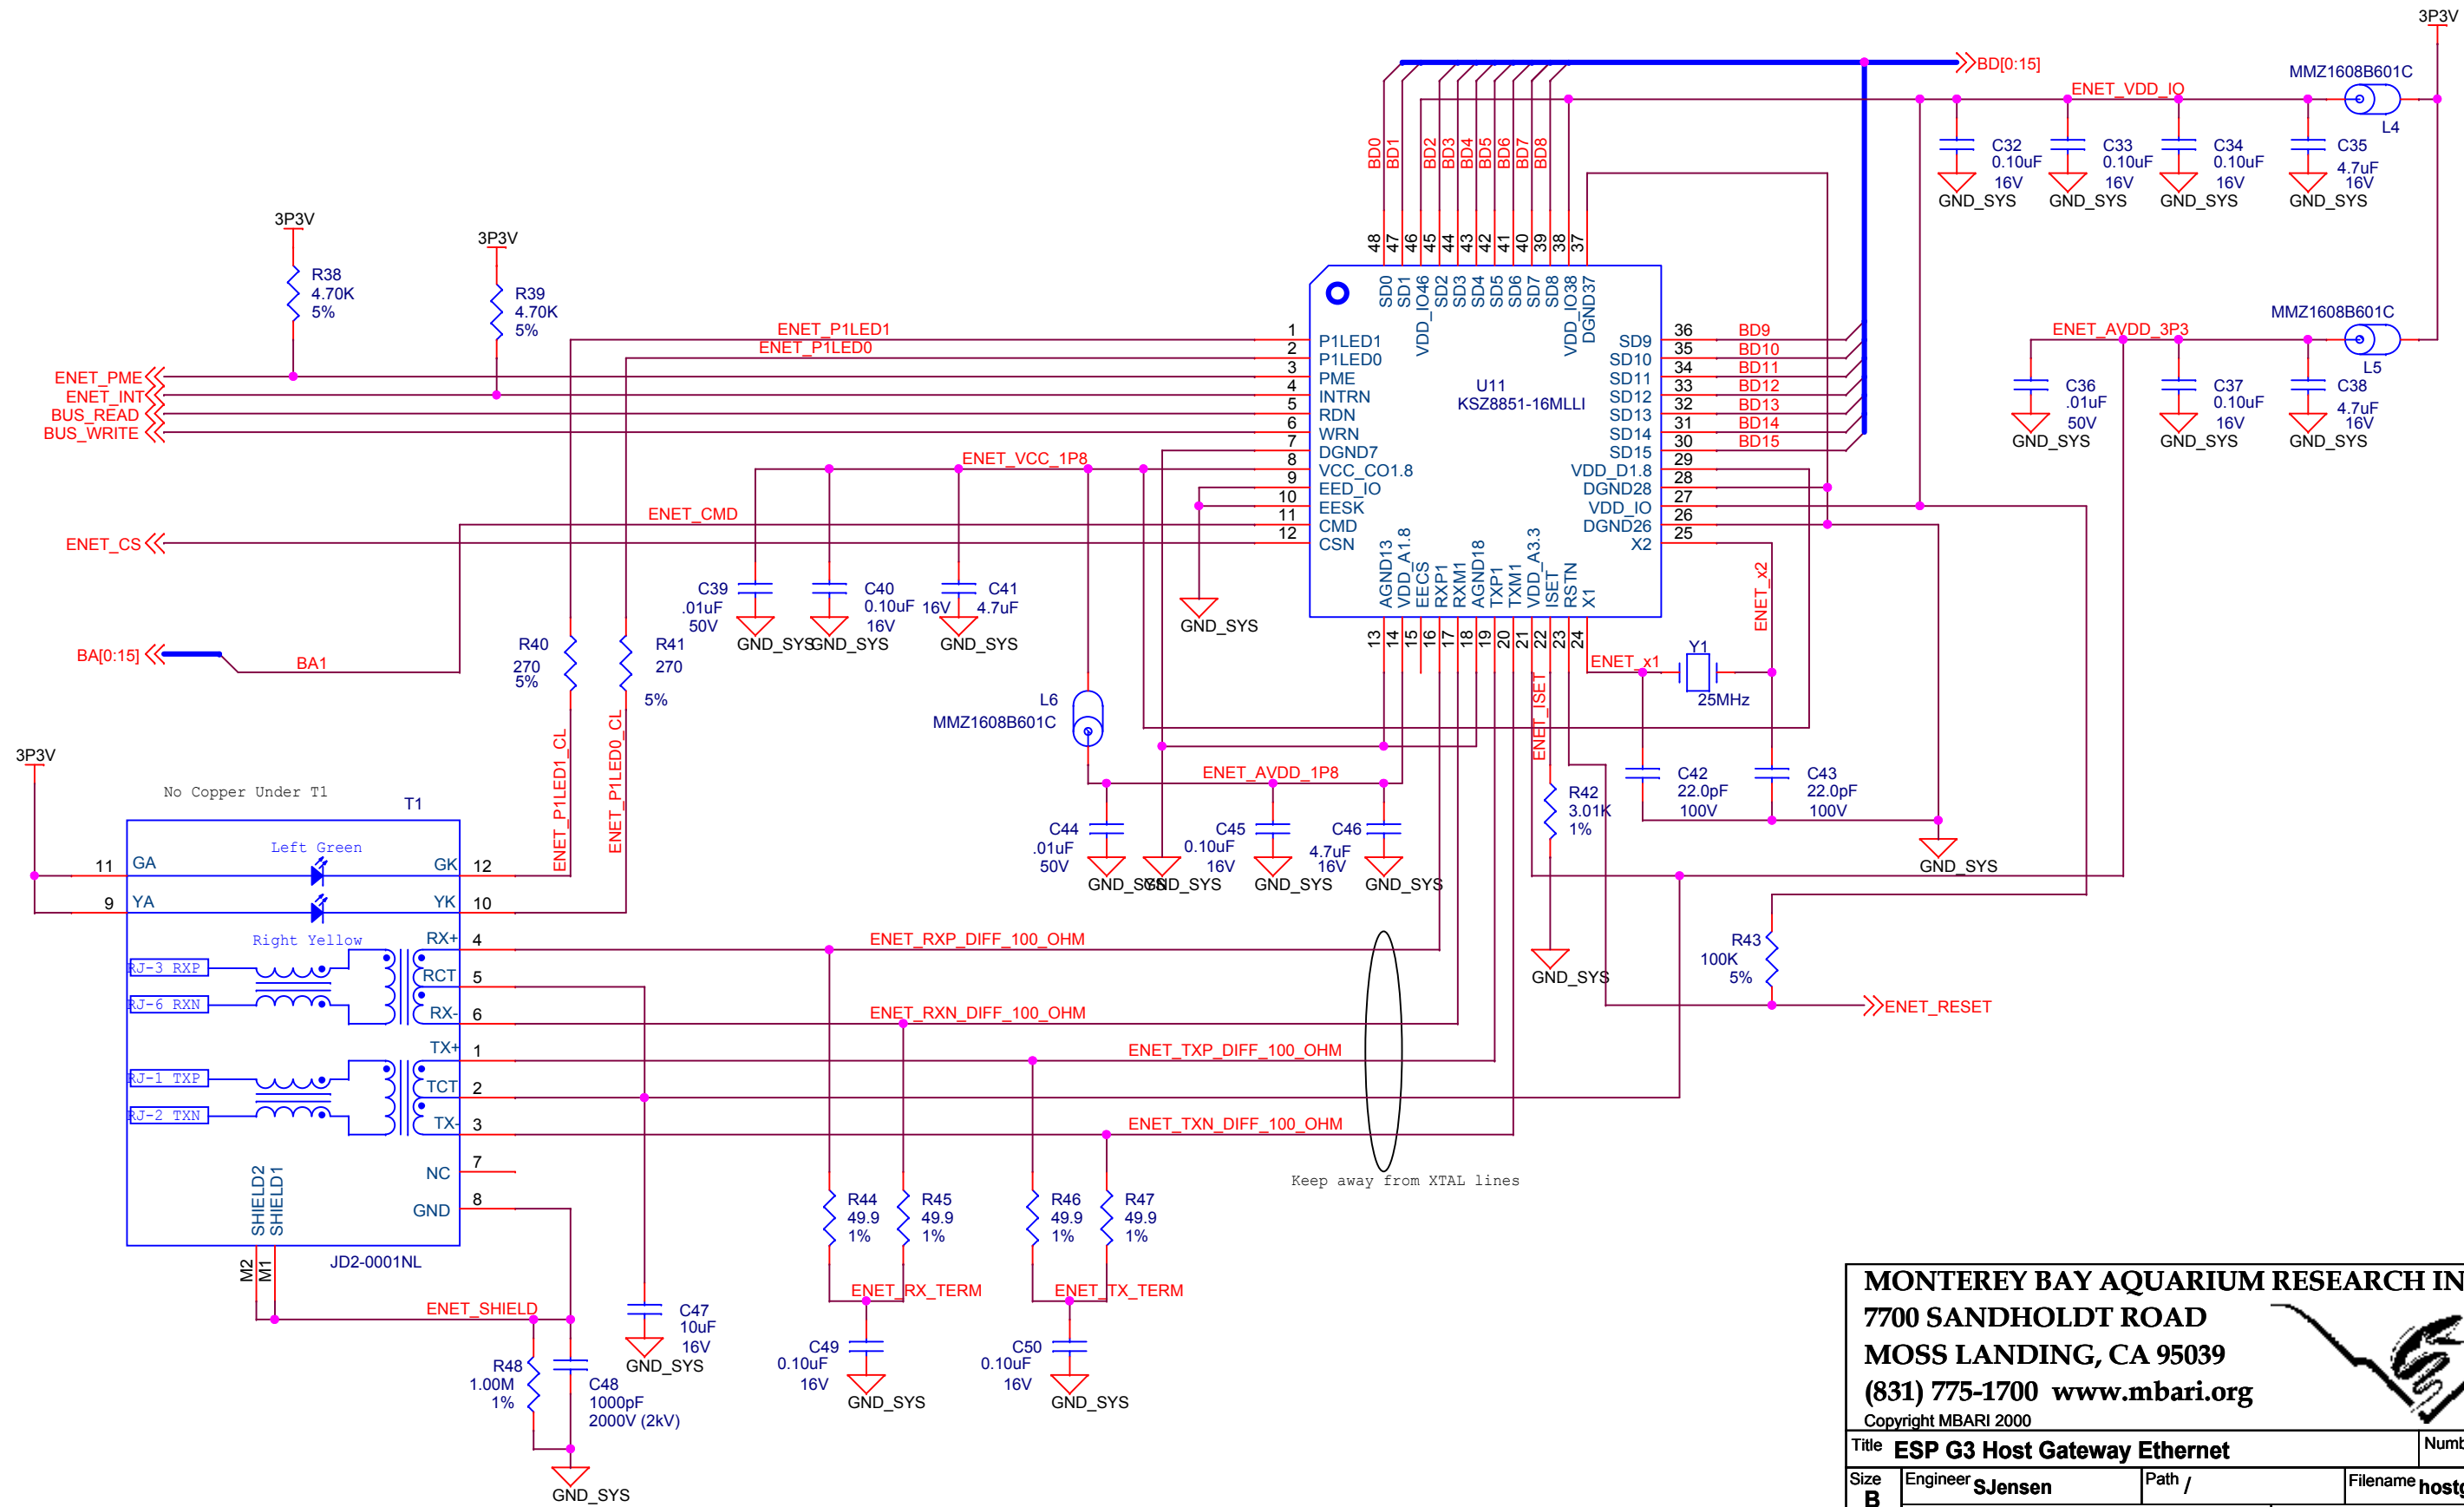

MONTEREY BAY AQUARIUM RESEARCH INSTITUTE

7700 SANDHOLDT ROAD


MOSS LANDING, CA 95039


(831) 775-1700 www.mbari.org


Copyright MBARI 2000









Title ESP G3 Host Gateway Ethernet		Number <Doc>	
Size B	Engineer SJensen	Path /	Filename hostgate.opj
Date: Wednesday, June 08, 2016		Sheet 5	of 28
			Rev 0.0.0


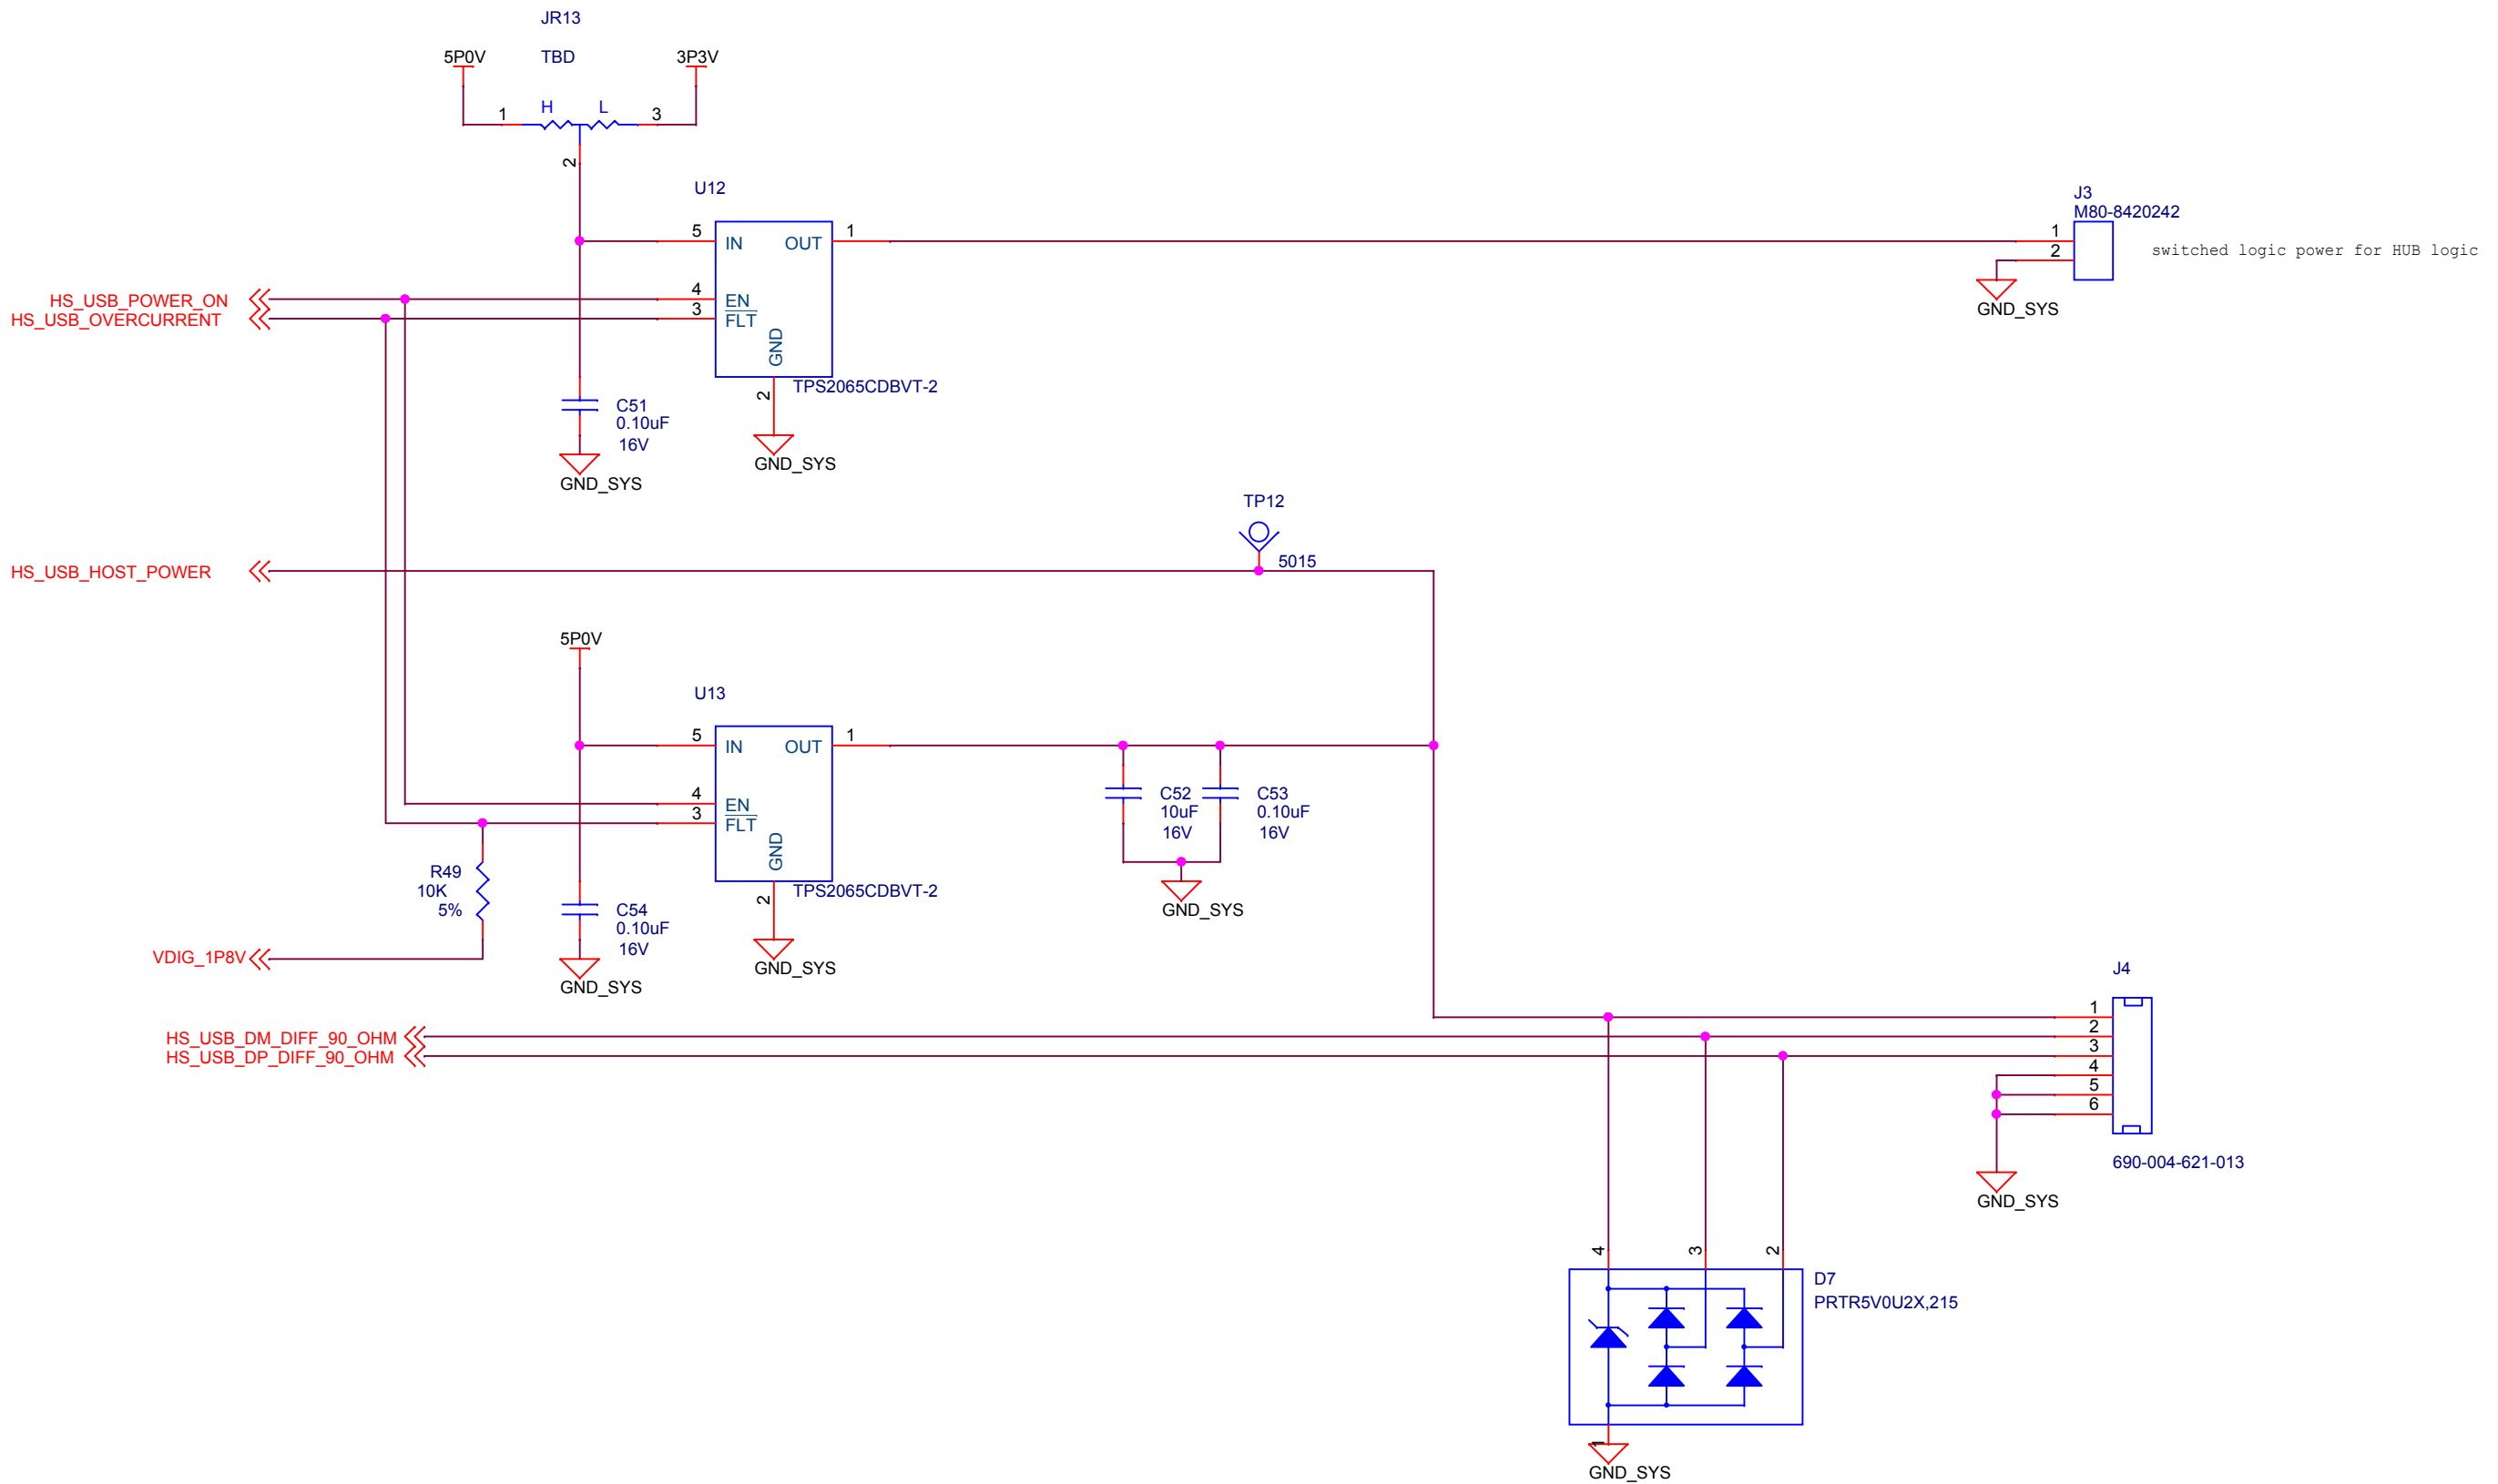


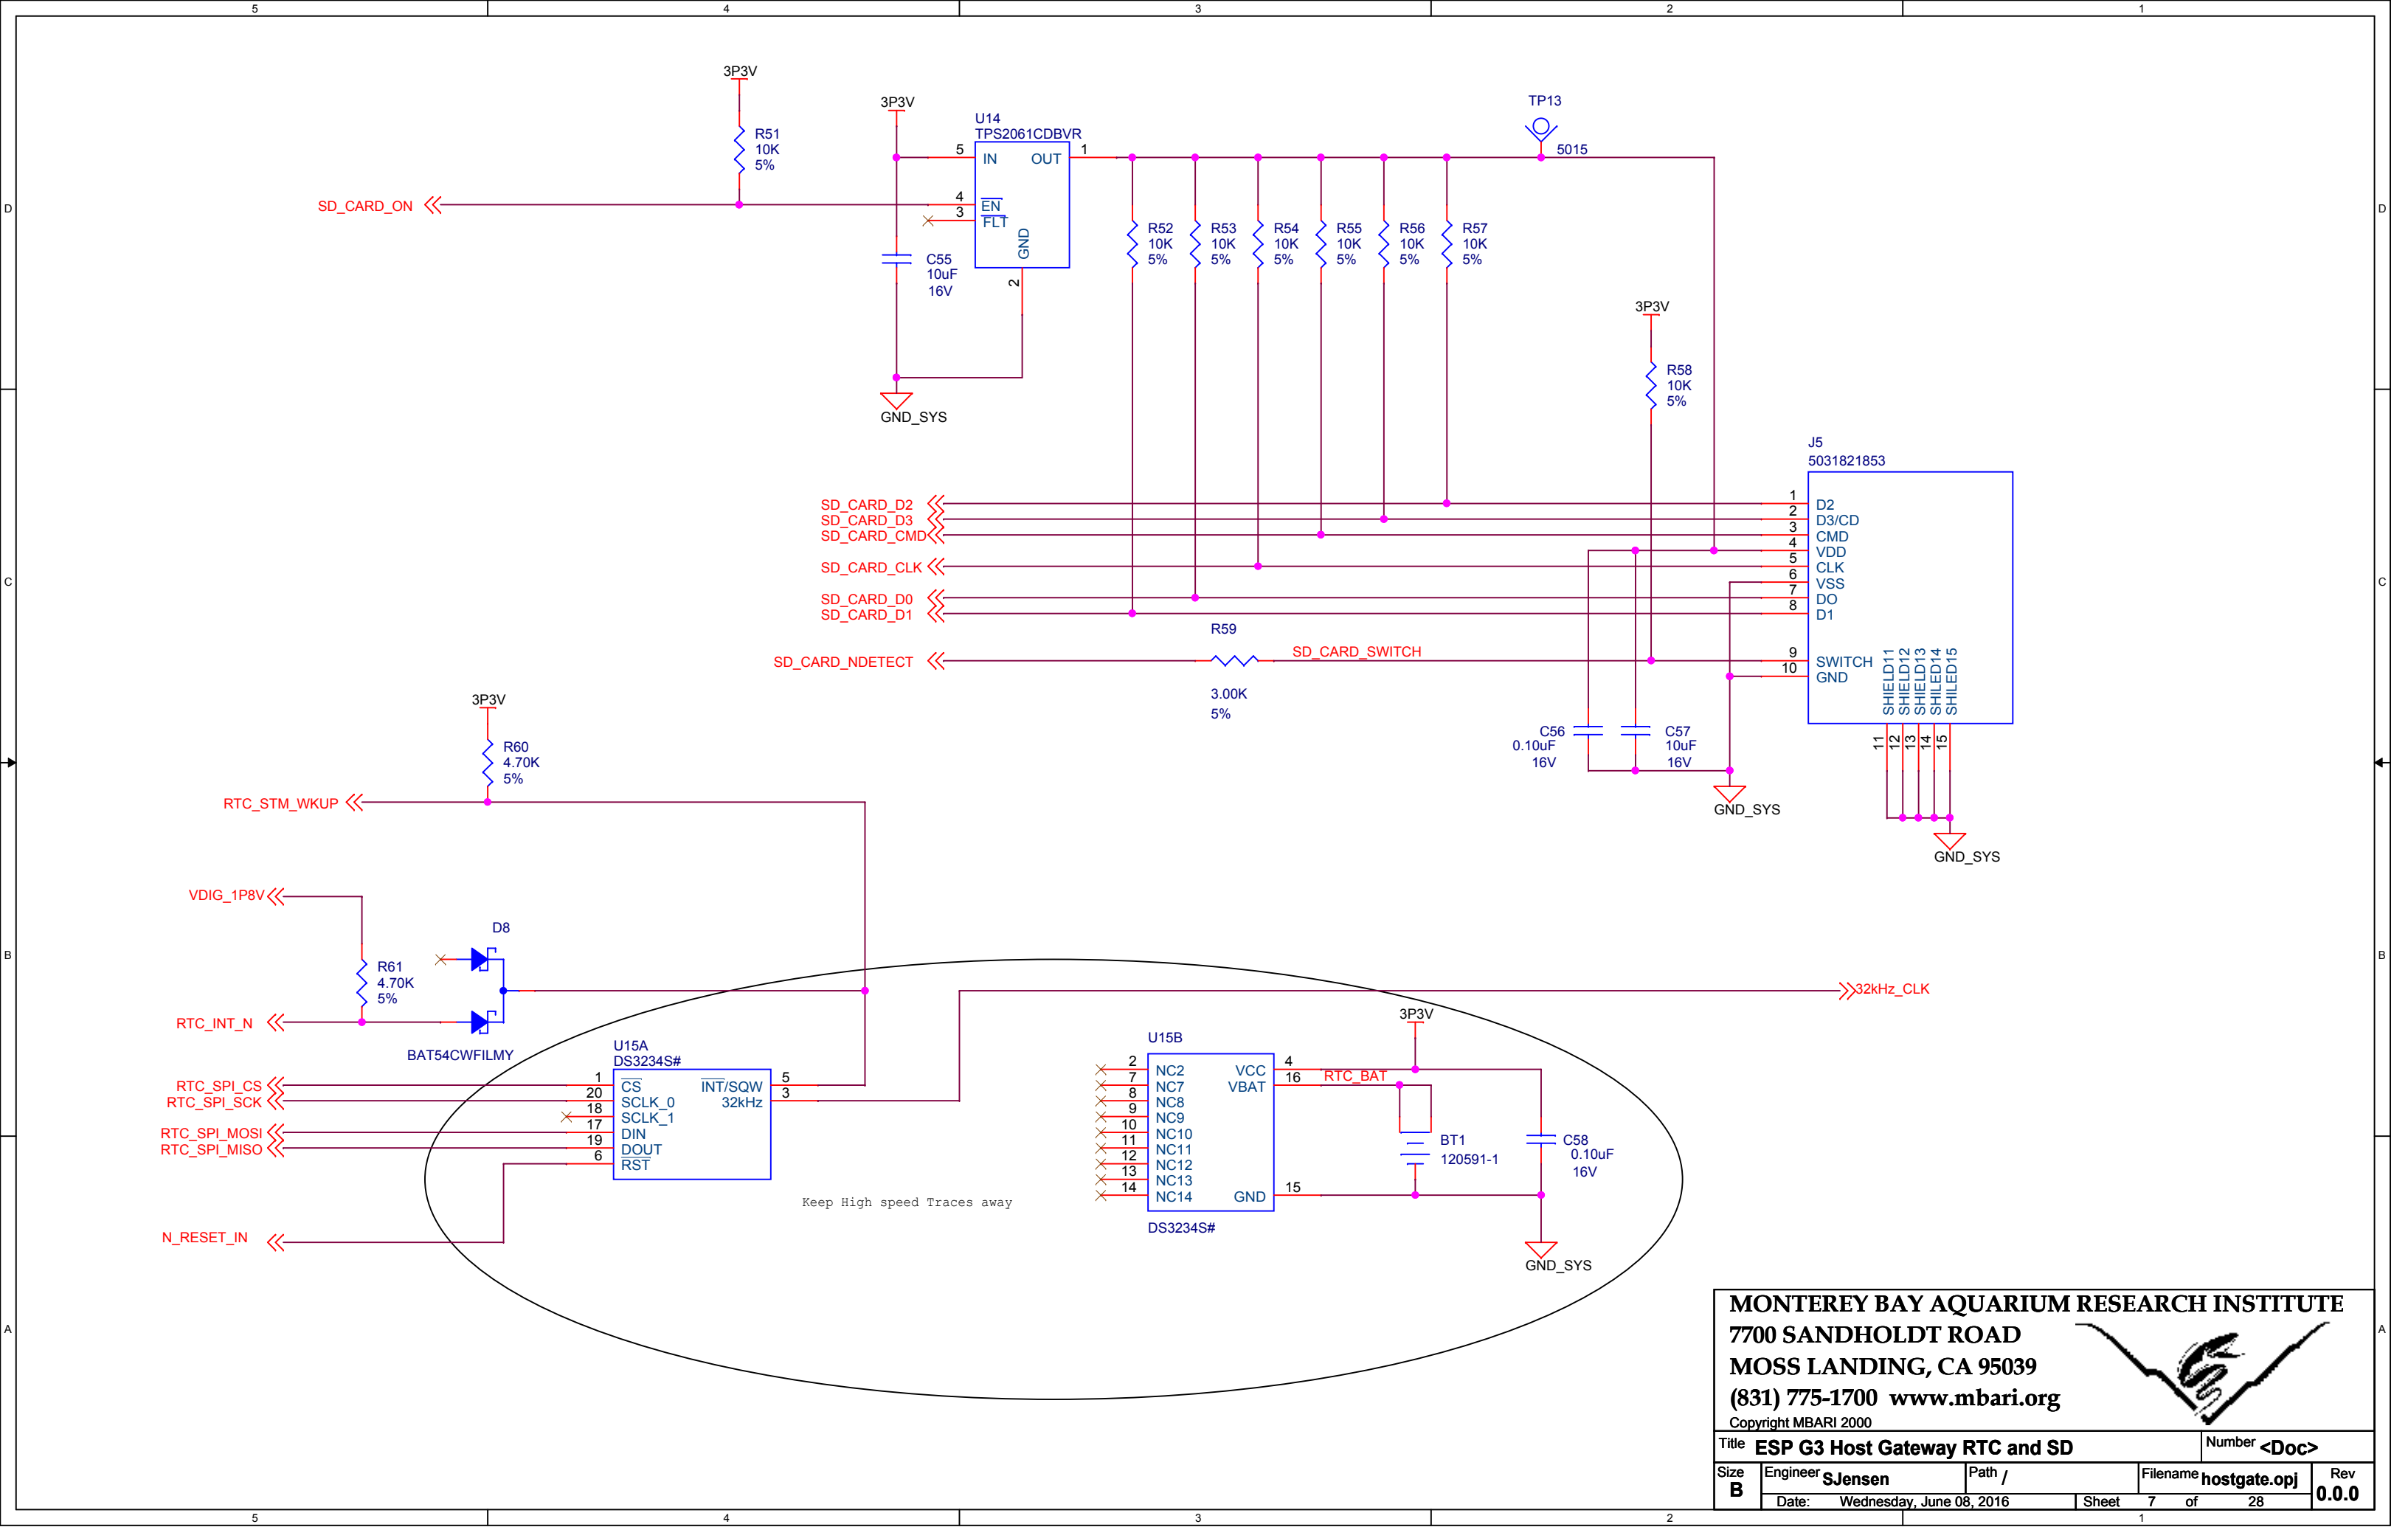

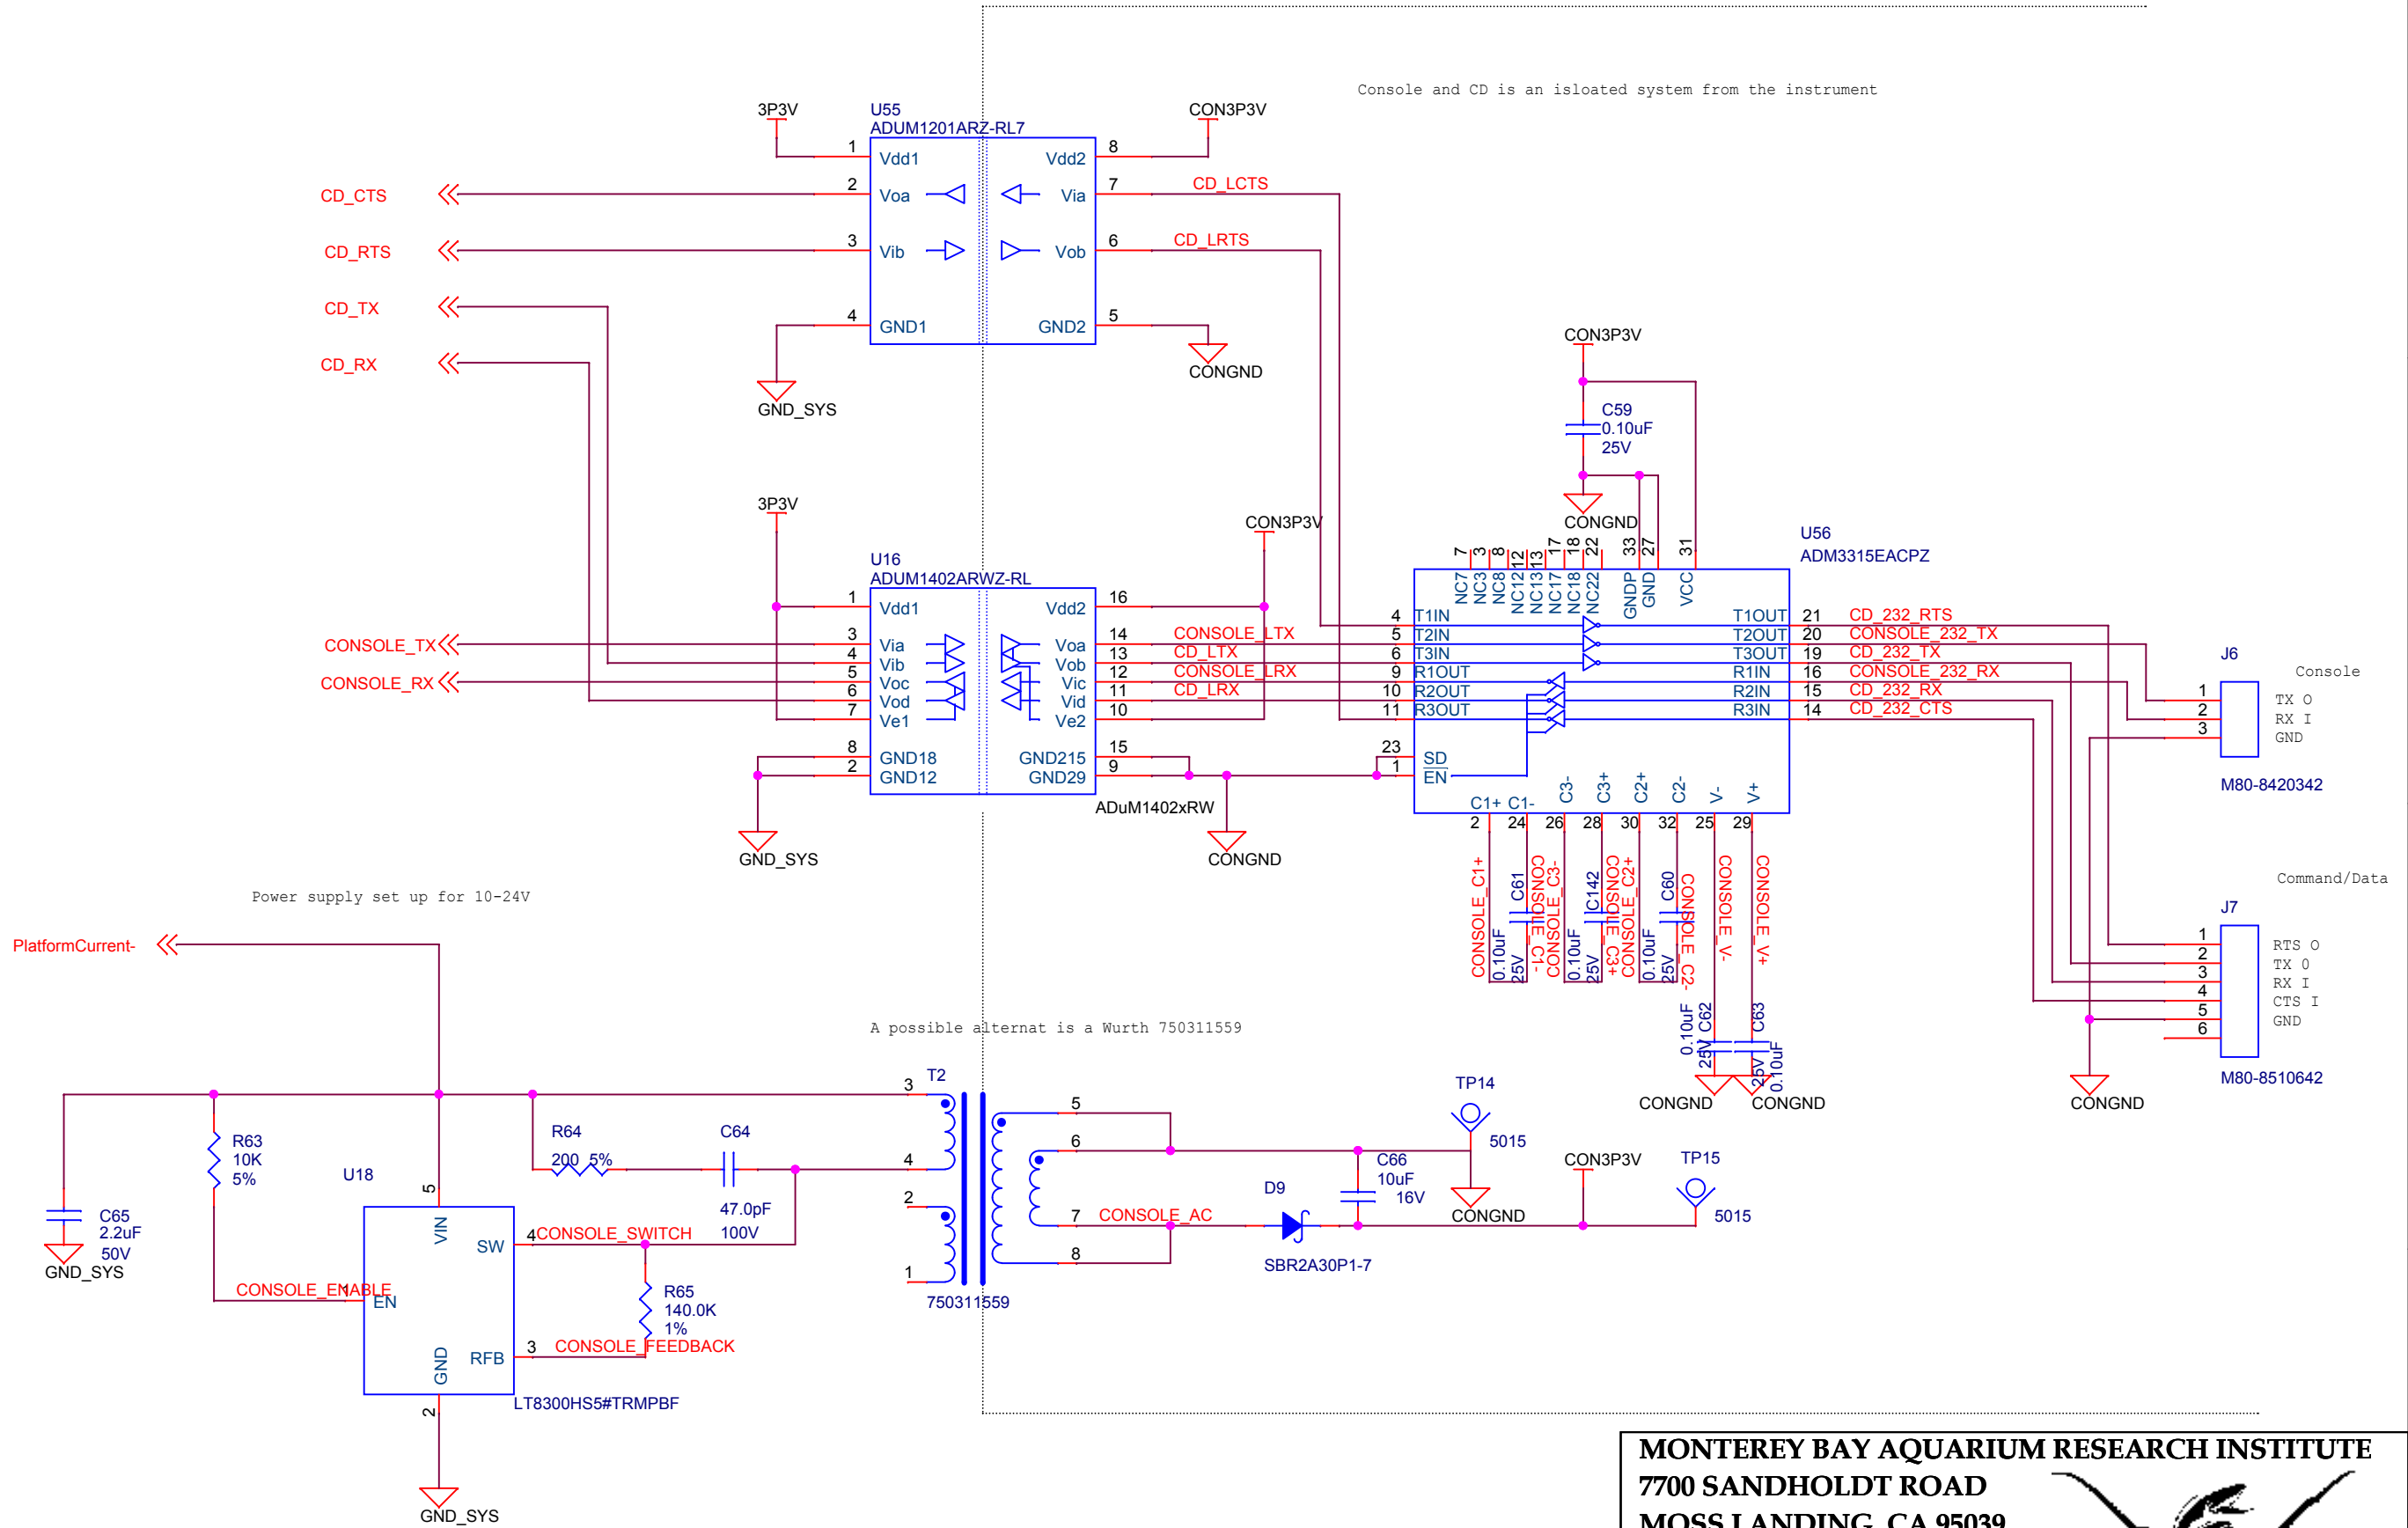

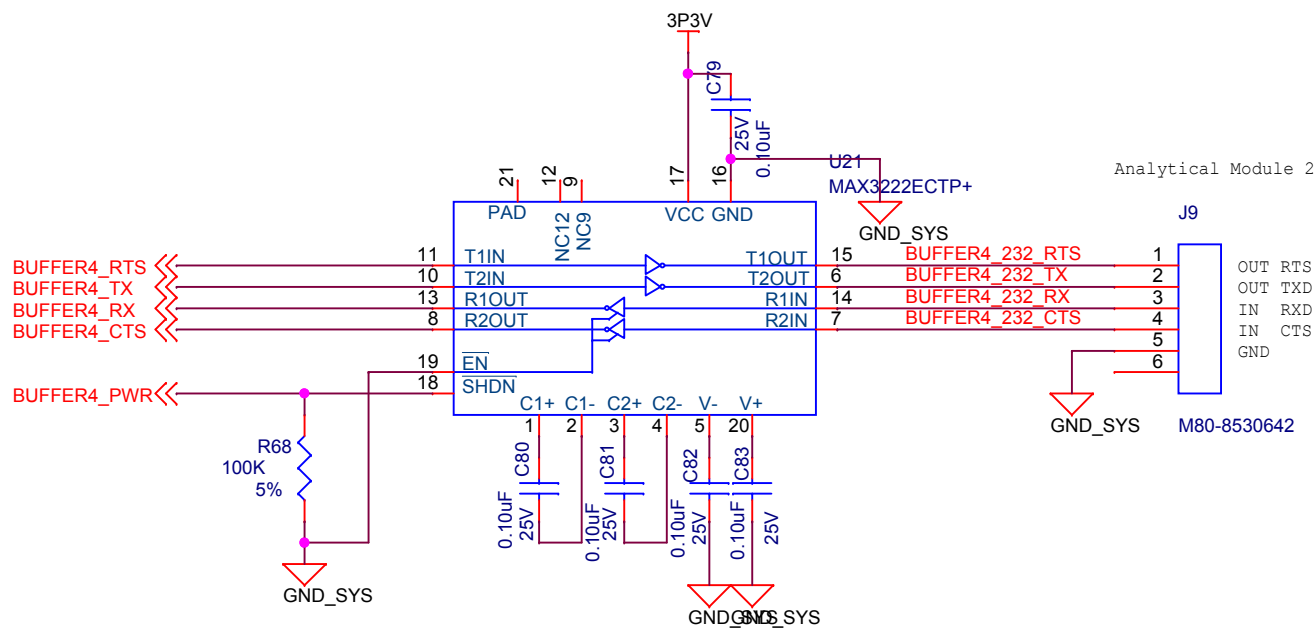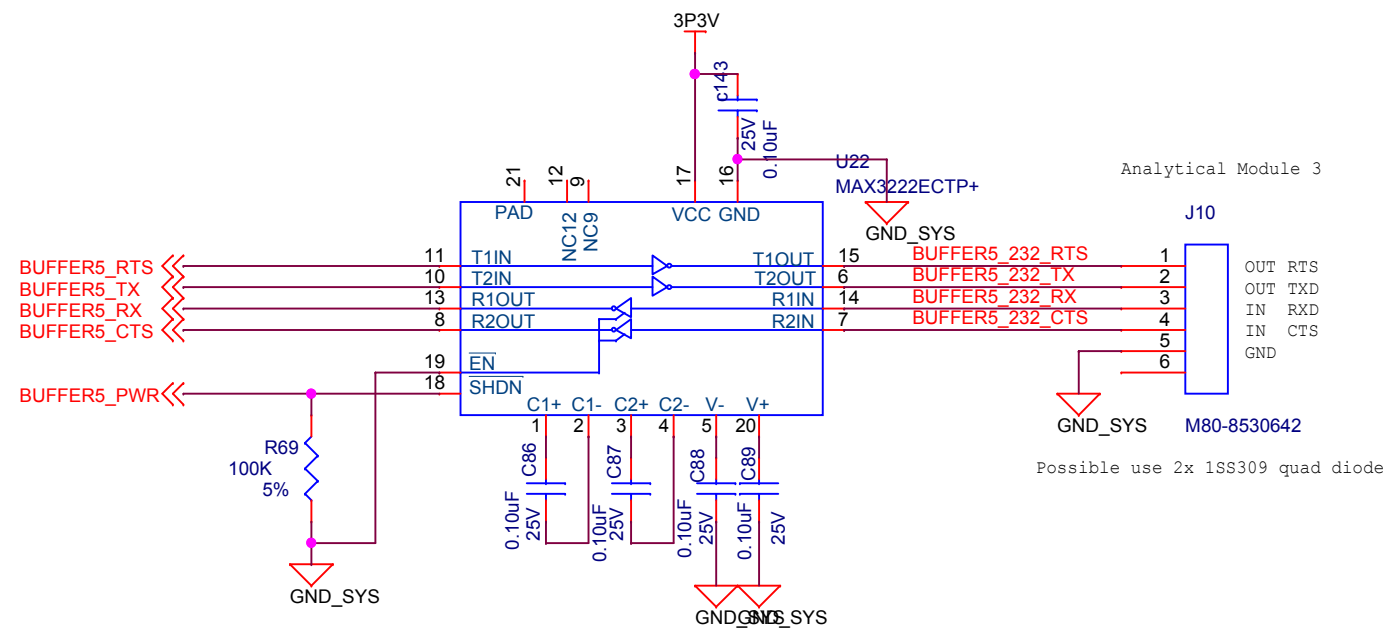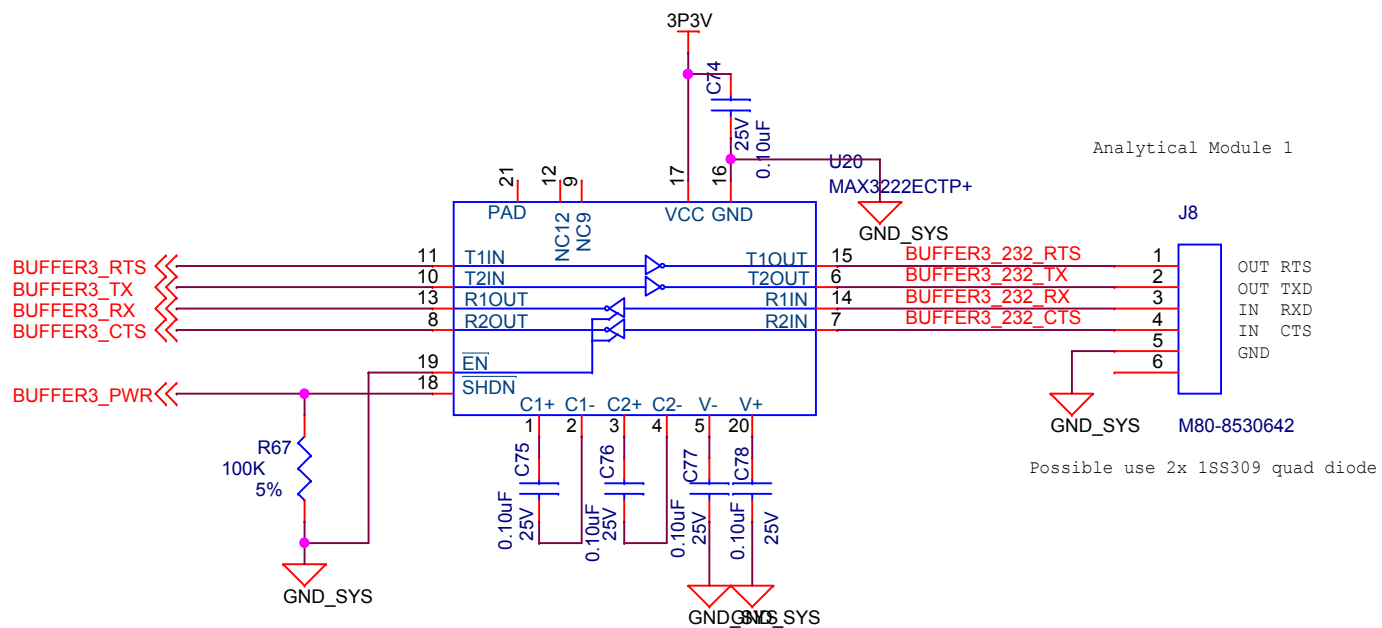

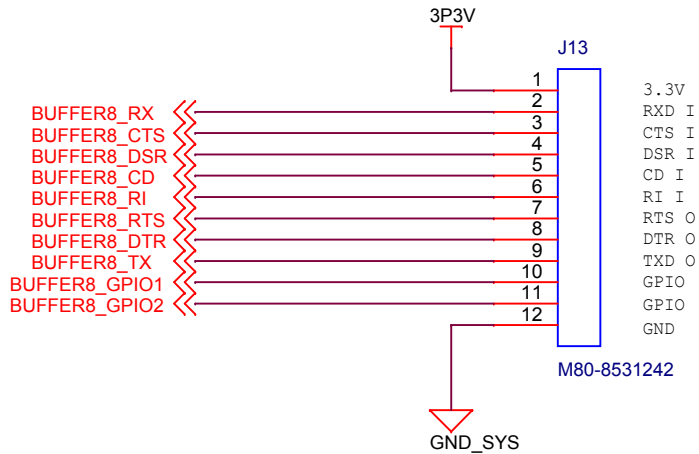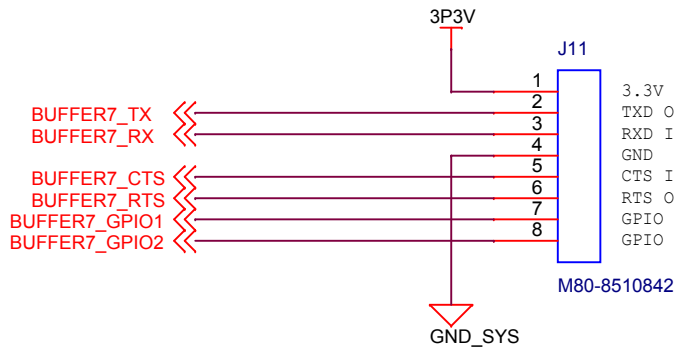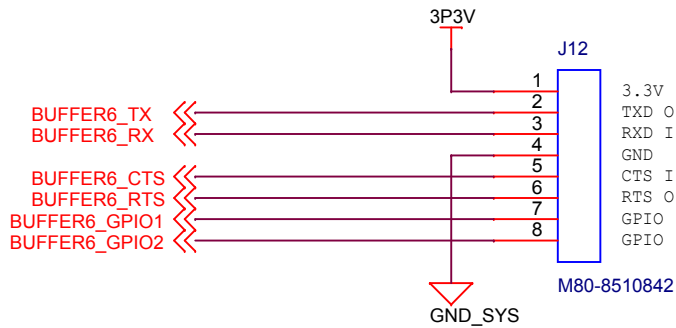

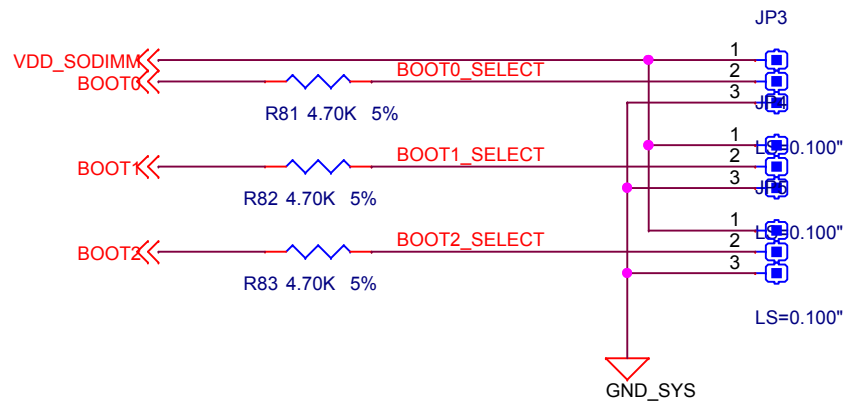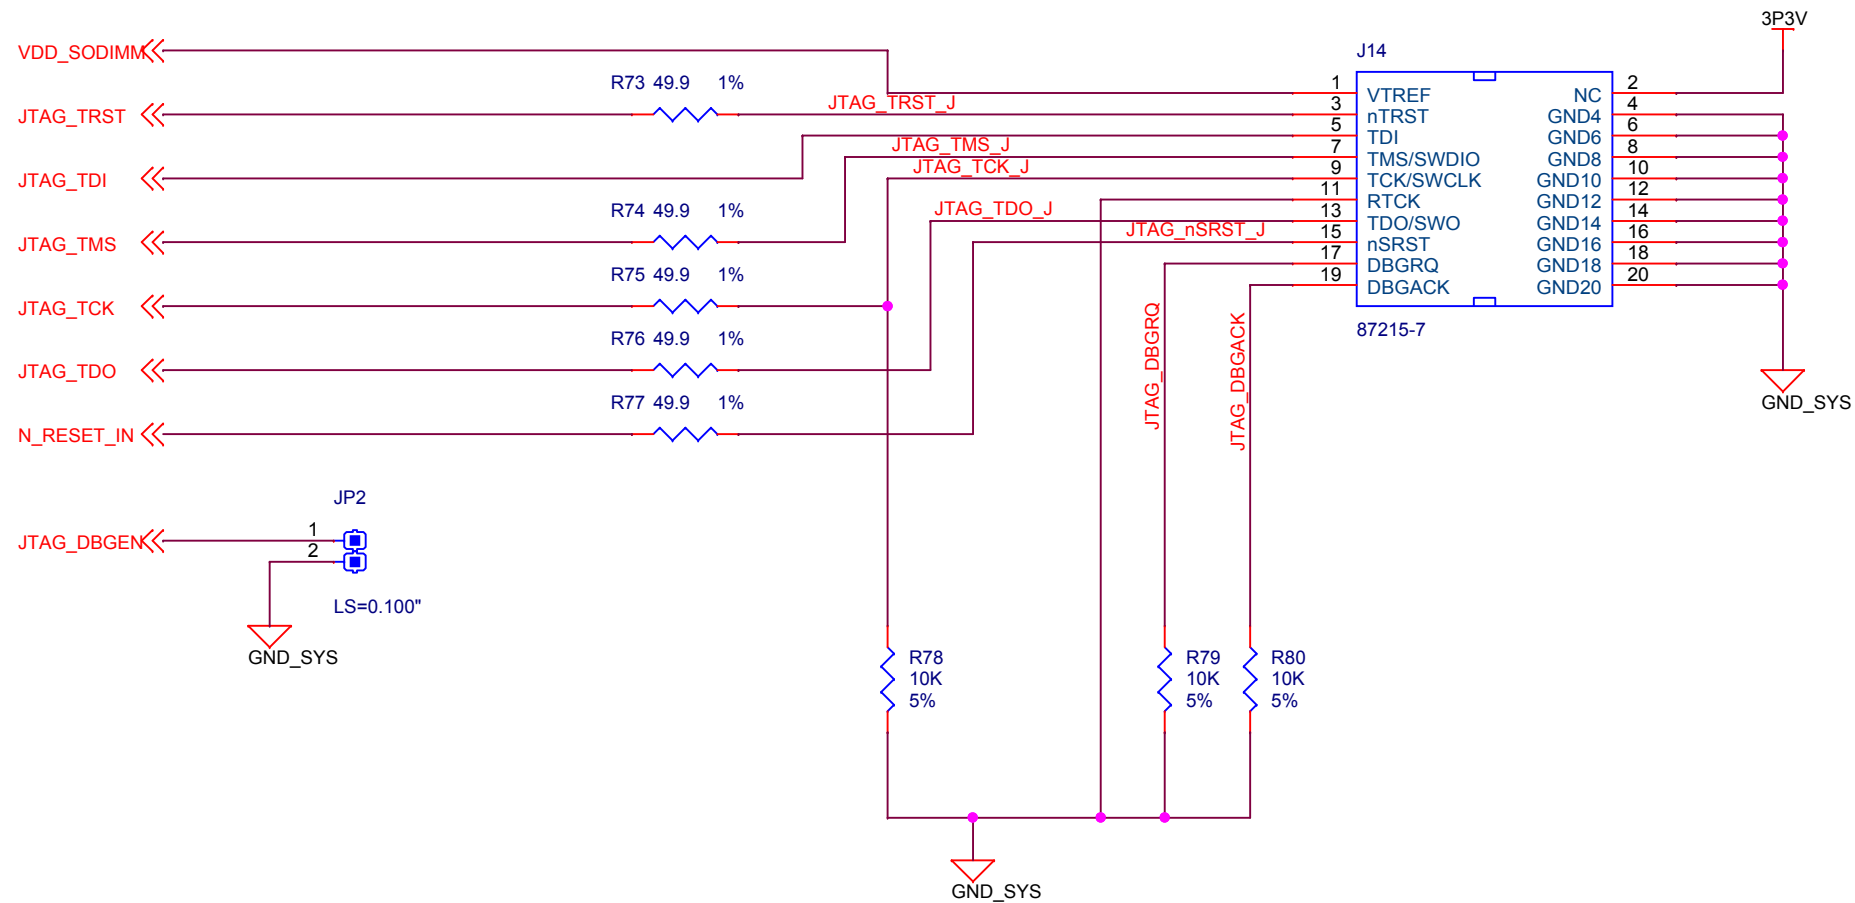

5
4
3
2
1

1 - 7
2 - 8
3 - 9
4 - 10

Jumper for on board
1 - 7
2 - 8
3 - 9
4 - 10

From Host
From Elf

TP40
5015

TP42
5015

TP43
5015

TP44
5015

TP45
5015

TP46
5015

TP47
5015

TP48
5015

TP49
5015

TP50
5015

TP51
5015

TP52
5015

TP53
5015

TP54
5015

TP55
5015

TP56
5015

TP57
5015

TP58
5015

TP59
5015

TP60
5015

TP61
5015

TP62
5015

TP63
5015

TP64
5015

TP65
5015

TP66
5015

TP67
5015

TP68
5015

TP69
5015

TP70
5015

TP71
5015

TP72
5015

TP73
5015

TP74
5015

TP75
5015

TP76
5015

TP77
5015

TP78
5015

TP79
5015

TP80
5015

TP81
5015

TP82
5015

TP83
5015

TP84
5015

TP85
5015

TP86
5015

TP87
5015

TP88
5015

TP89
5015

TP90
5015

TP91
5015

TP92
5015

TP93
5015

TP94
5015

TP95
5015

TP96
5015

TP97
5015

TP98
5015

TP99
5015

TP100
5015

TP101
5015

TP102
5015

TP103
5015

TP104
5015

TP105
5015

TP106
5015

TP107
5015

TP108
5015

TP109
5015

TP110
5015

TP111
5015

TP112
5015

TP113
5015

TP114
5015

TP115
5015

TP116
5015

TP117
5015

TP118
5015

TP119
5015

TP120
5015

TP121
5015

TP122
5015

TP123
5015

TP124
5015

TP125
5015

TP126
5015

TP127
5015

TP128
5015

TP129
5015

TP130
5015

TP131
5015

TP132
5015

TP133
5015

TP134
5015

TP135
5015

TP136
5015

TP137
5015

TP138
5015

TP139
5015

TP140
5015

TP141
5015

TP142
5015

TP143
5015

TP144
5015

TP145
5015

TP146
5015

TP147
5015

TP148
5015

TP149
5015

TP150
5015

TP151
5015

TP152
5015

TP153
5015

TP154
5015

TP155
5015

TP156
5015

TP157
5015

TP158
5015

TP159
5015

TP160
5015

TP161
5015

TP162
5015

TP163
5015

TP164
5015

TP165
5015

TP166
5015

TP167
5015

TP168
5015

TP169
5015

TP170
5015

TP171
5015

TP172
5015

TP173
5015

TP174
5015

TP175
5015

TP176
5015

TP177
5015

TP178
5015

TP179
5015

TP180
5015

TP181
5015

TP182
5015

TP183
5015

TP184
5015

TP185
5015

TP186
5015

TP187
5015

TP188
5015

TP189
5015

TP190
5015

TP191
5015

TP192
5015

TP193
5015

TP194
5015

TP195
5015

TP196
5015

TP197
5015

TP198
5015

TP199
5015

TP200
5015

TP201
5015

TP202
5015

TP203
5015

TP204
5015

TP205
5015

TP206
5015

TP207
5015

TP208
5015

TP209
5015

TP210
5015

TP211
5015

TP212
5015

TP213
5015

TP214
5015

TP215
5015

TP216
5015

TP217
5015

TP218
5015

TP219
5015

TP220
5015

TP221
5015

TP222
5015

TP223
5015

TP224
5015

TP225
5015

TP226
5015

TP227
5015

TP228
5015

TP229
5015

TP230
5015

TP231
5015

TP232
5015

TP233
5015

TP234
5015

TP235
5015

TP236
5015

TP237
5015

TP238
5015

TP239
5015

TP240
5015

TP241
5015

TP242
5015

TP243
5015

TP244
5015

TP245
5015

TP246
5015

TP247
5015

TP248
5015

TP249
5015

TP250
5015

TP251
5015

TP252
5015

TP253
5015

TP254
5015

TP255
5015

TP256
5015

TP257
5015

TP258
5015

TP259
5015

TP260
5015

TP261
5015

TP262
5015

TP263
5015

TP264
5015

TP265
5015

TP266
5015

TP267
5015

TP268
5015

TP269
5015

TP270
5015

TP271
5015

TP272
5015

TP273
5015

TP274
5015

TP275
5015

TP276
5015

TP277
5015

TP278
5015

TP279
5015

TP280
5015

TP281
5015

TP282
5015

TP283
5015

TP284
5015

TP285
5015

TP286
5015

TP287
5015

TP288
5015

TP289
5015

TP290
5015

TP291
5015

TP292
5015

TP293
5015

TP294
5015

TP295
5015

TP296
5015

TP297
5015

TP298
5015

TP299
5015

TP300
5015

TP301
5015

TP302
5015

TP303
5015

TP304
5015

TP305
5015

TP306
5015

TP307
5015

TP308
5015



TP309
5015


TP310
5015


TP311
5015




TP312
5015

TP313
5015

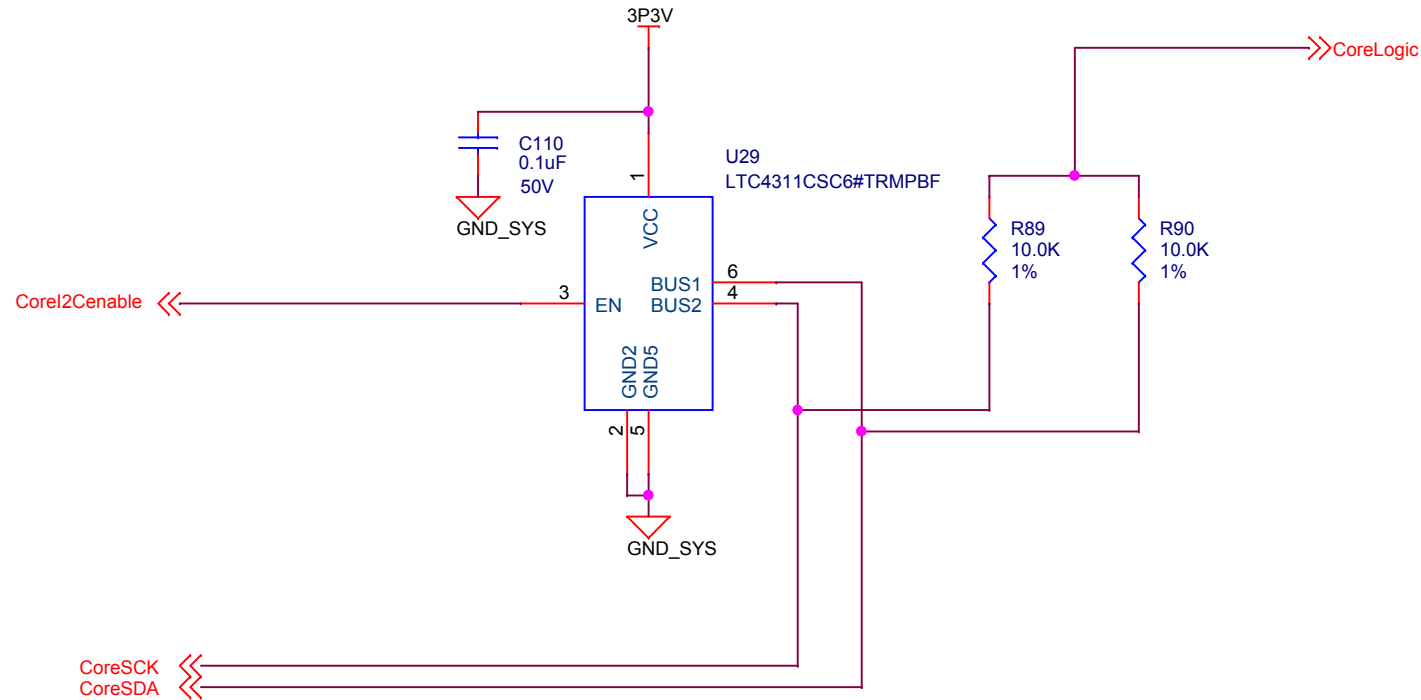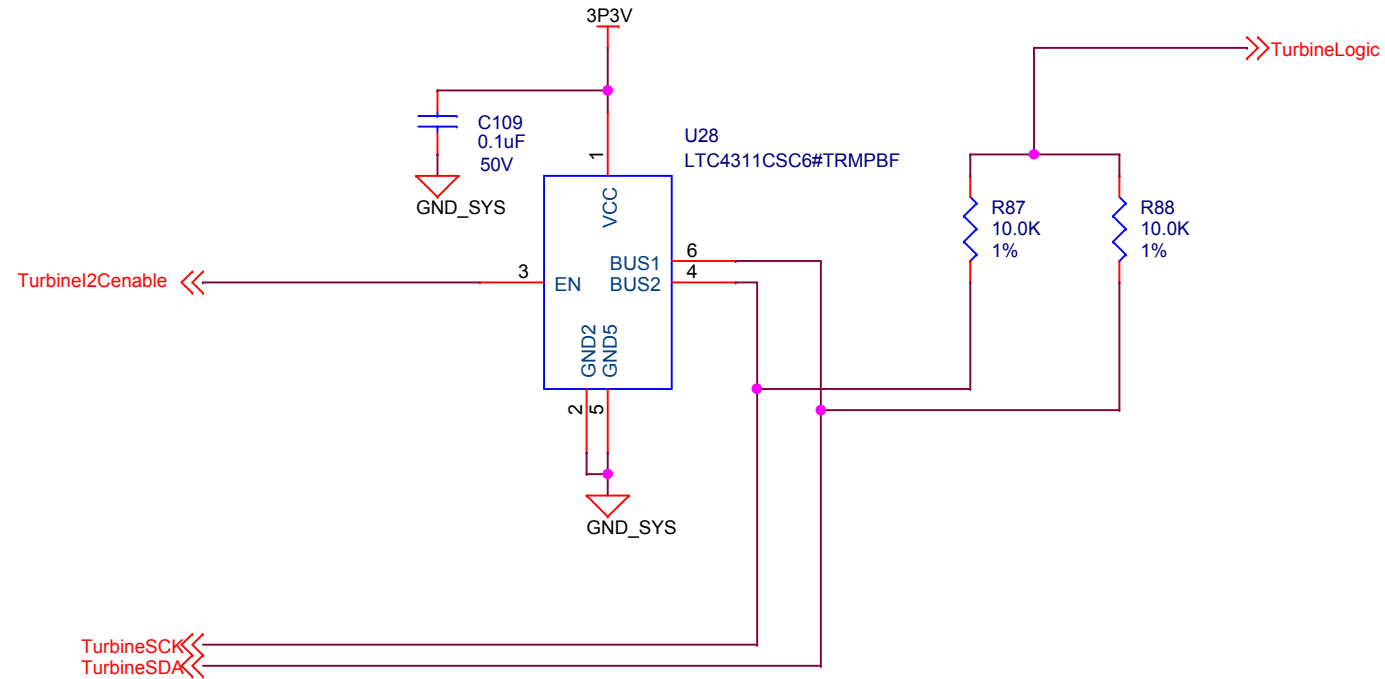

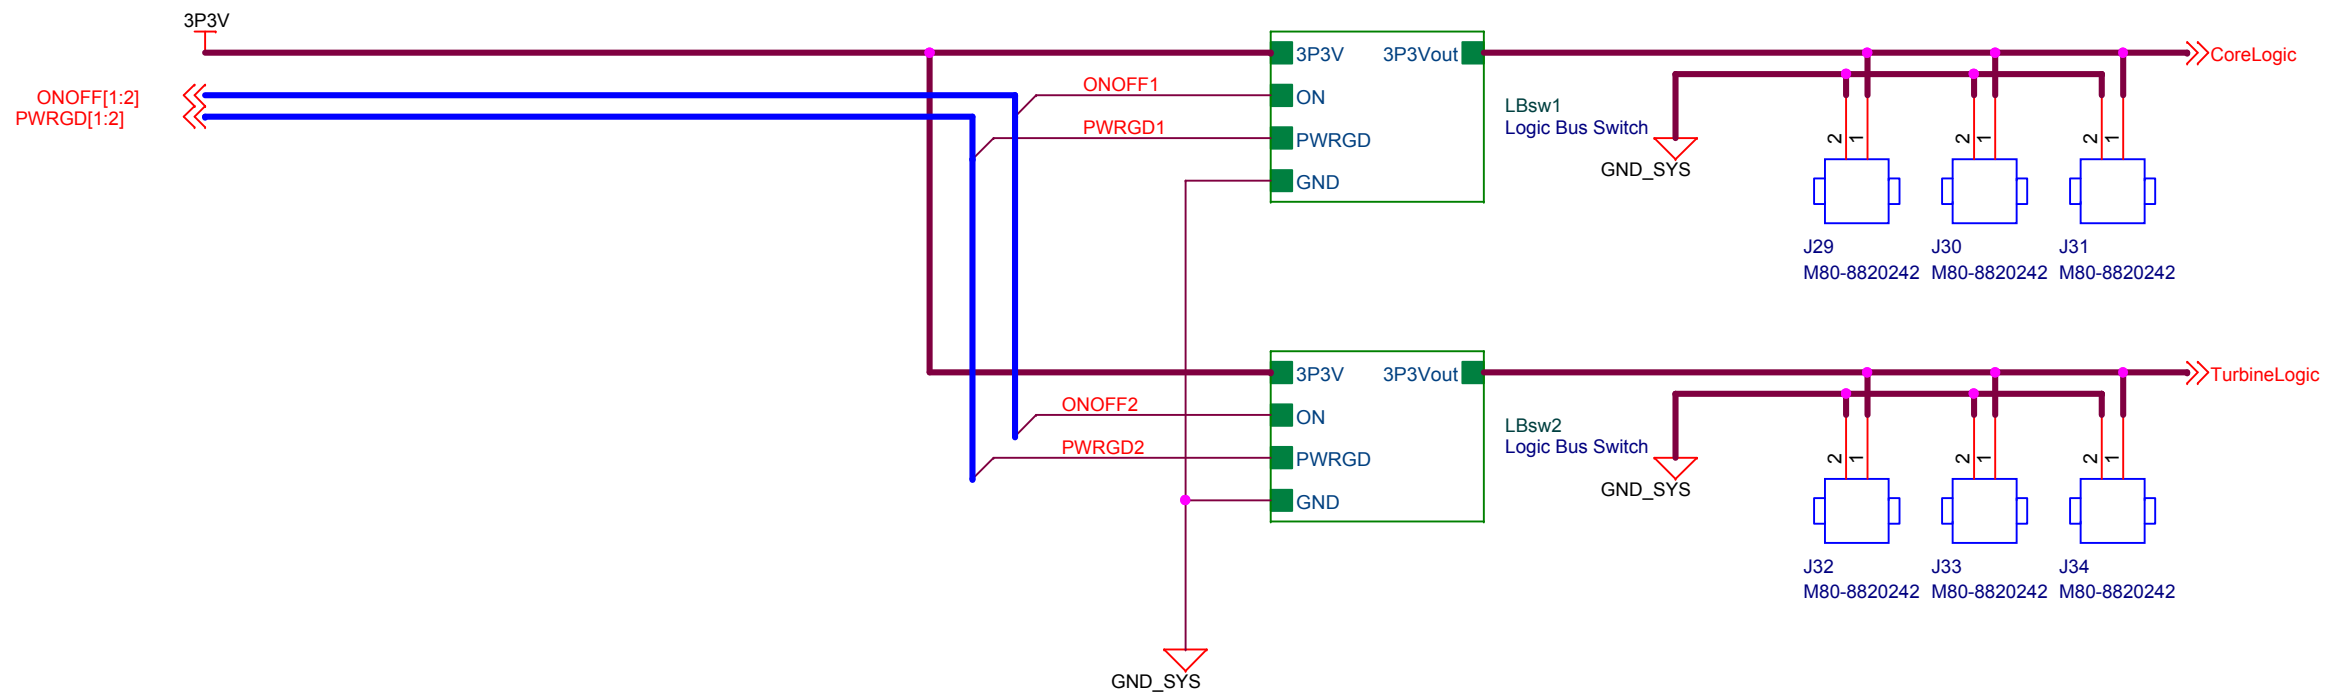

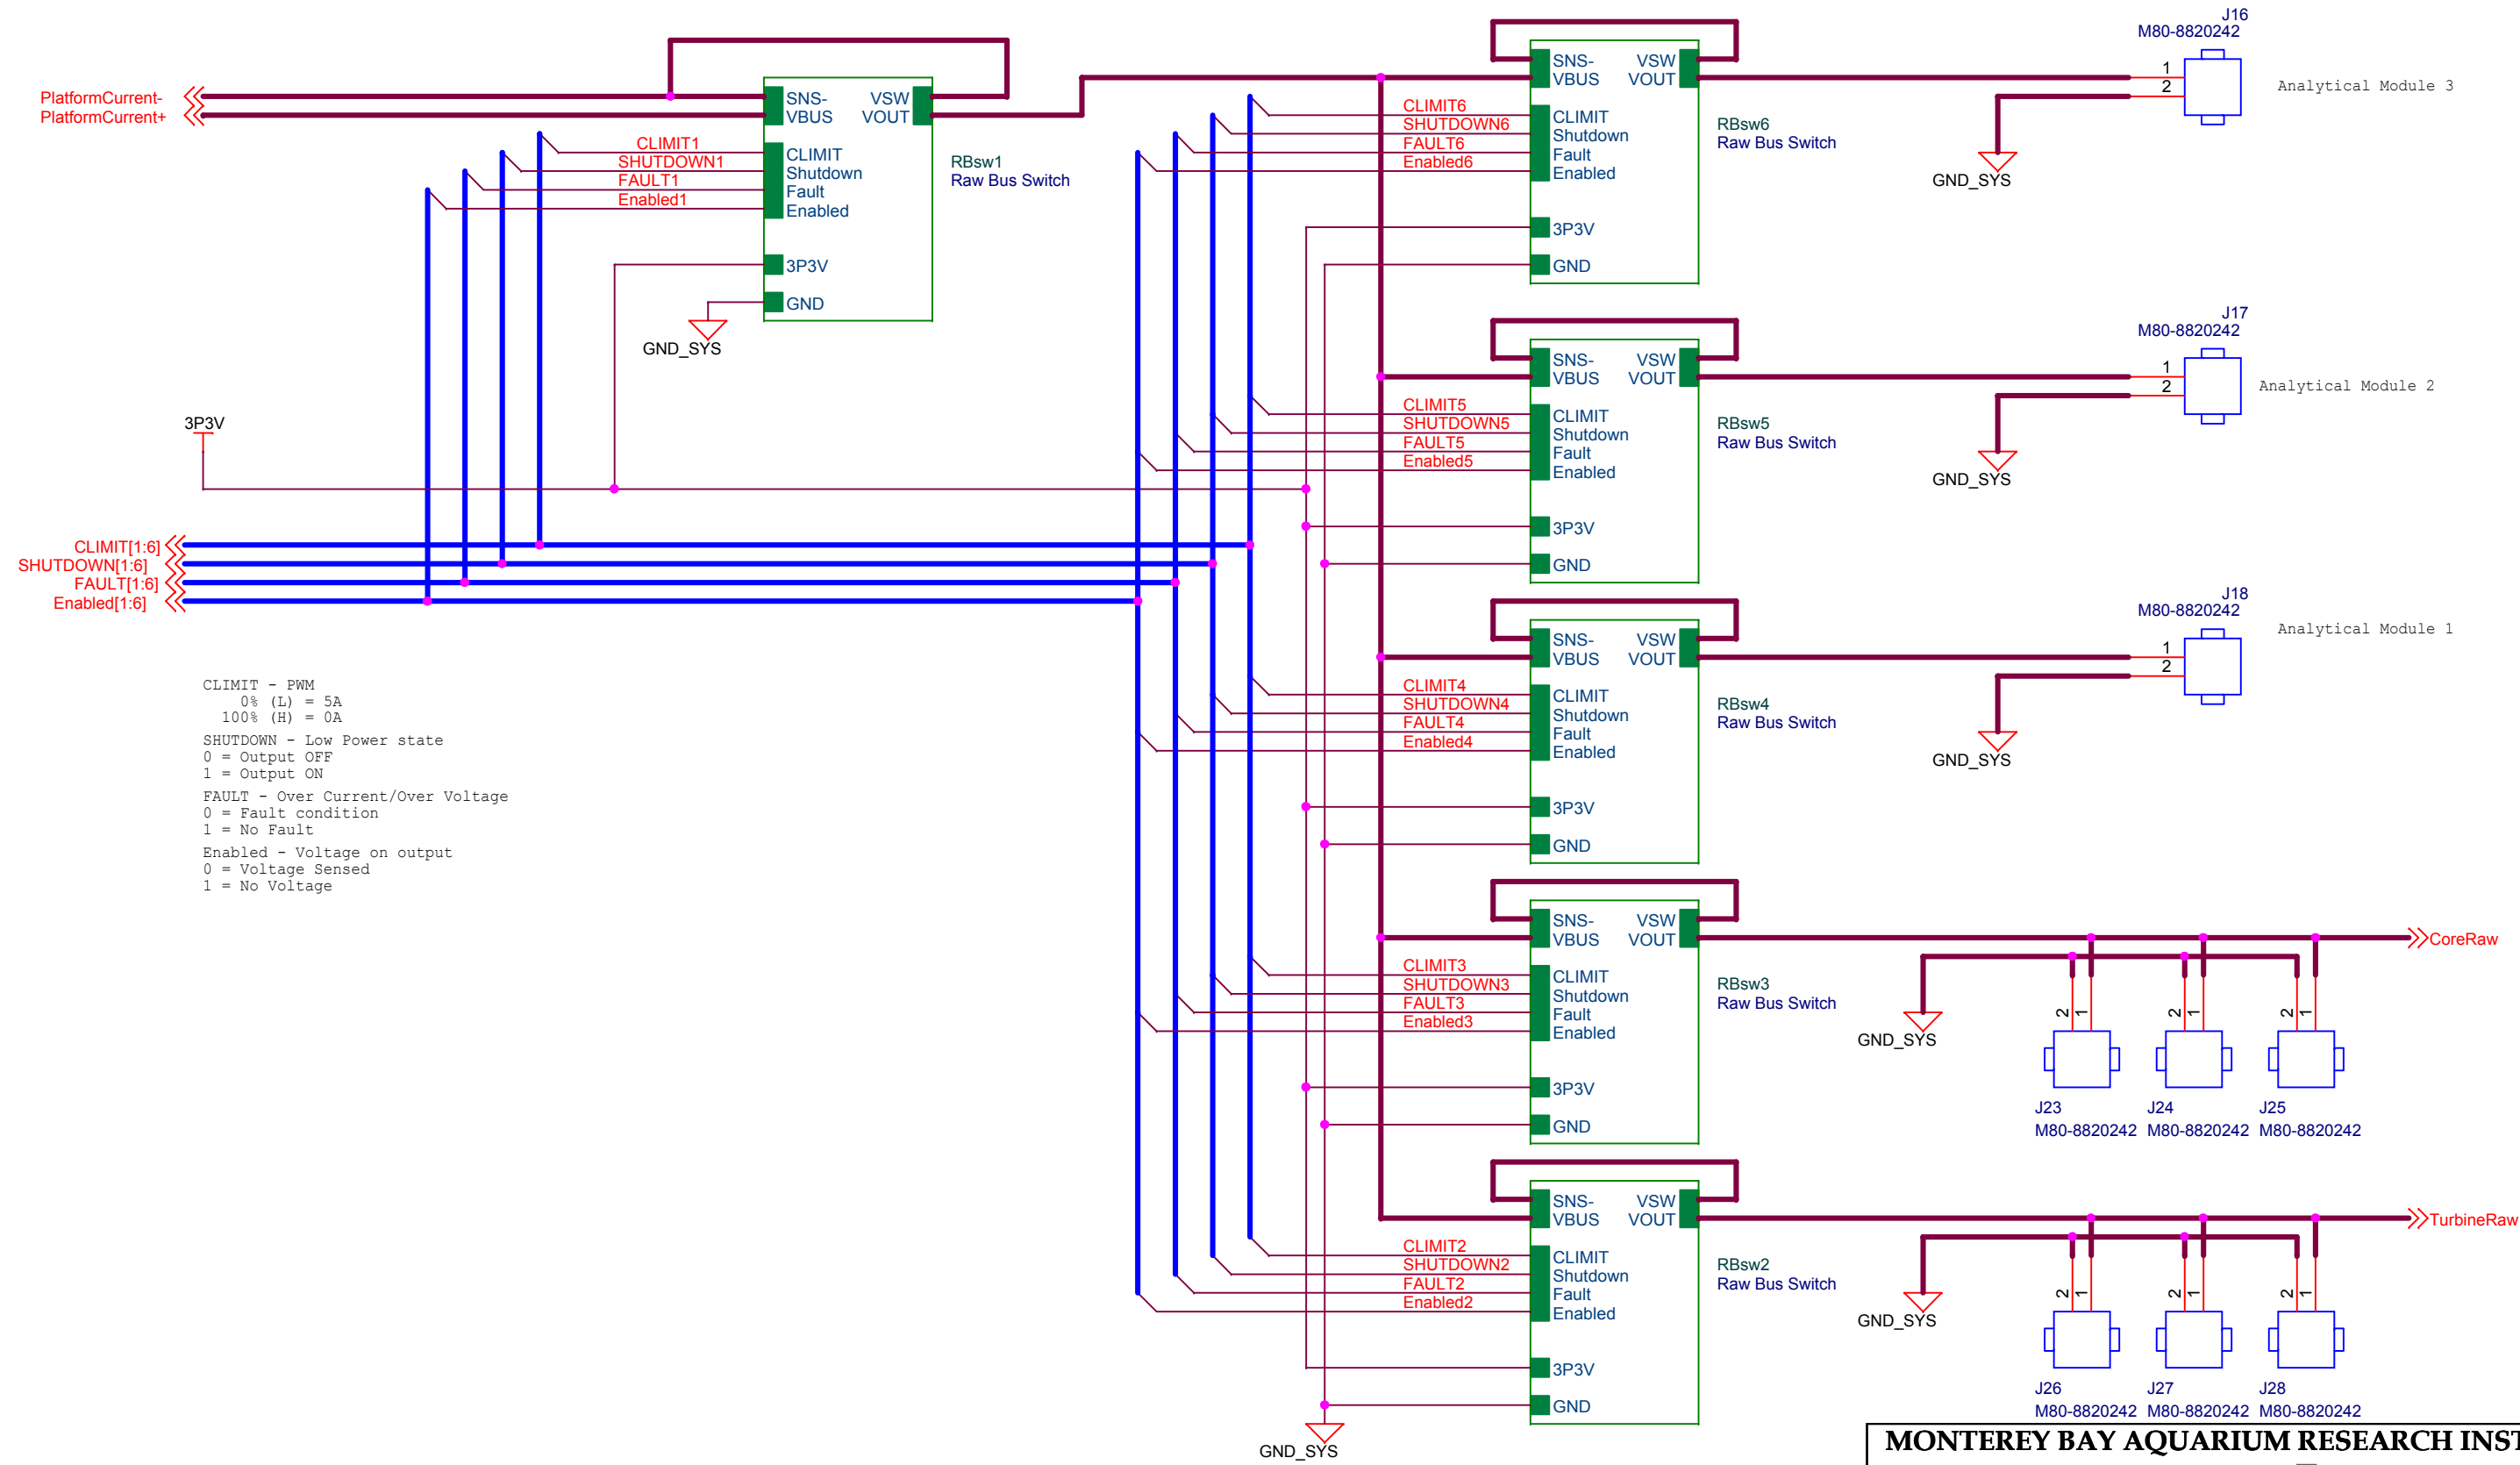

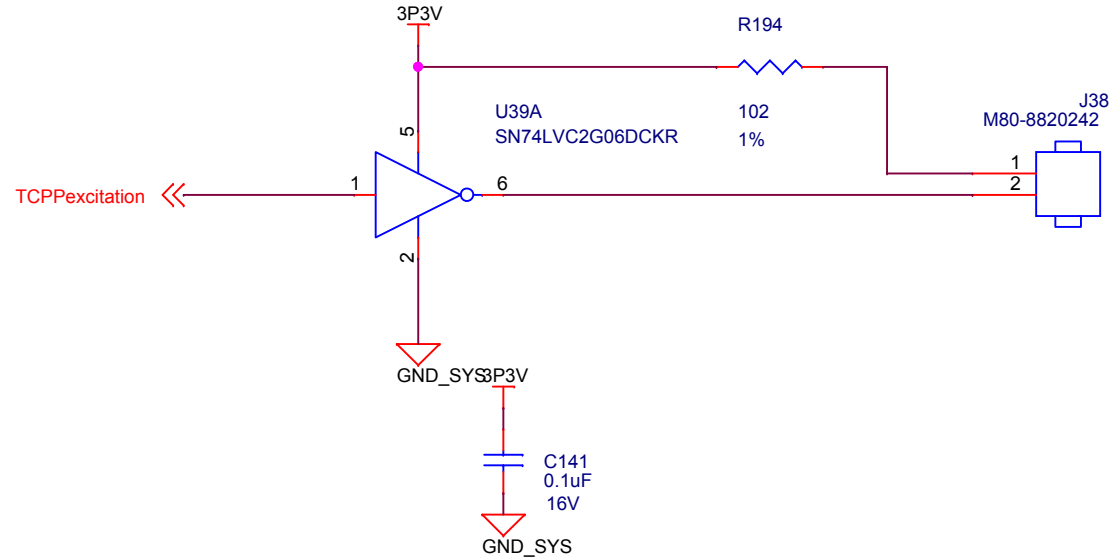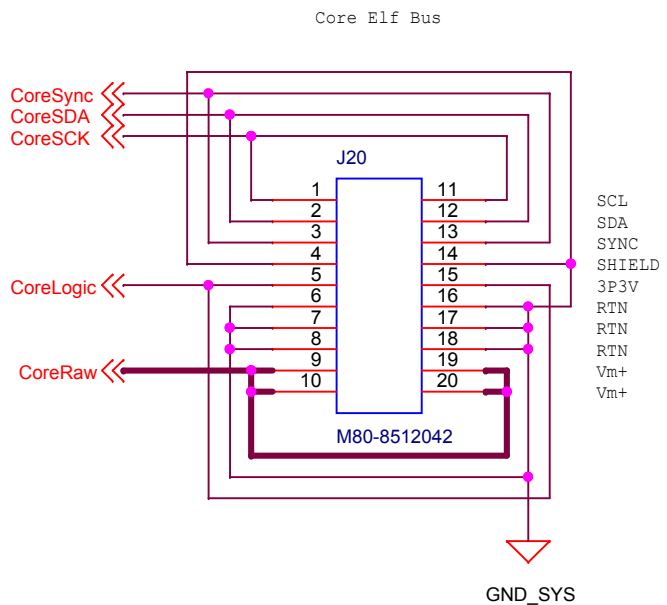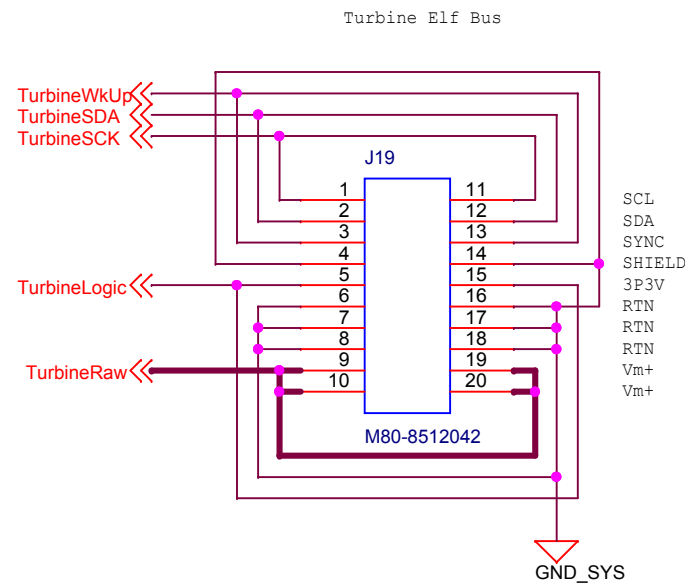

Turbine Cartridge Processing Position excitation
VSMB10940

