

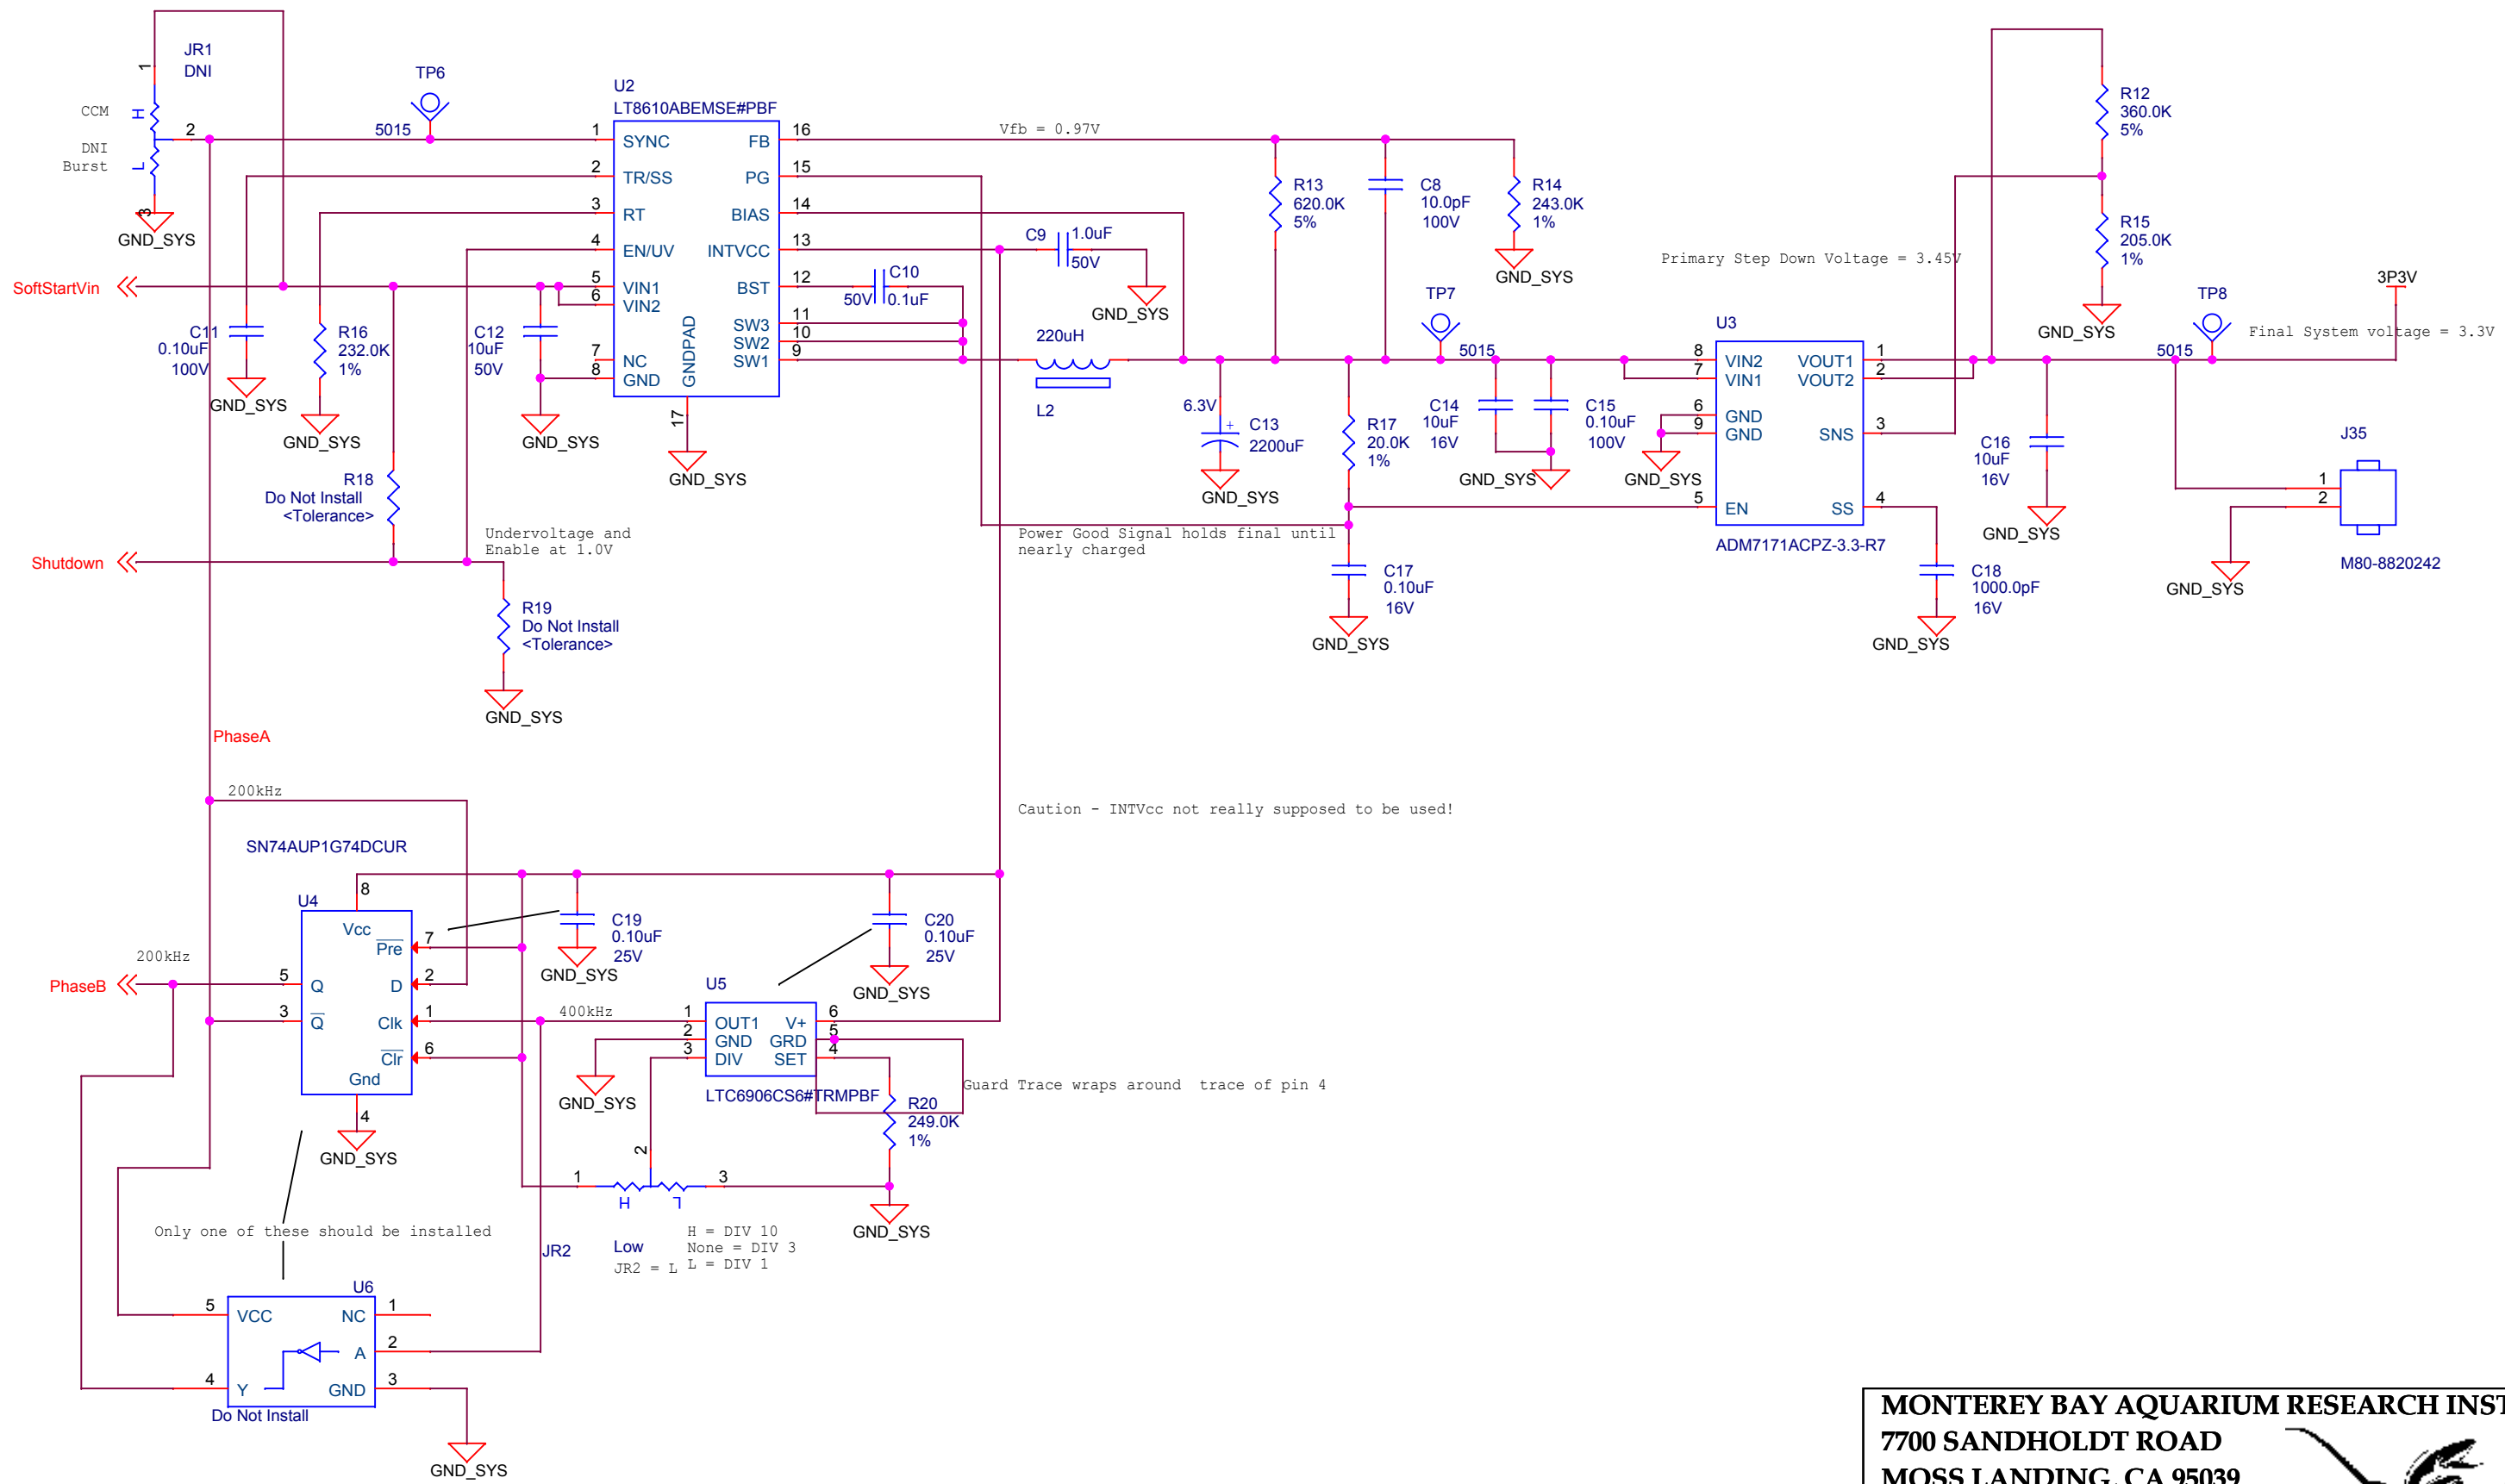


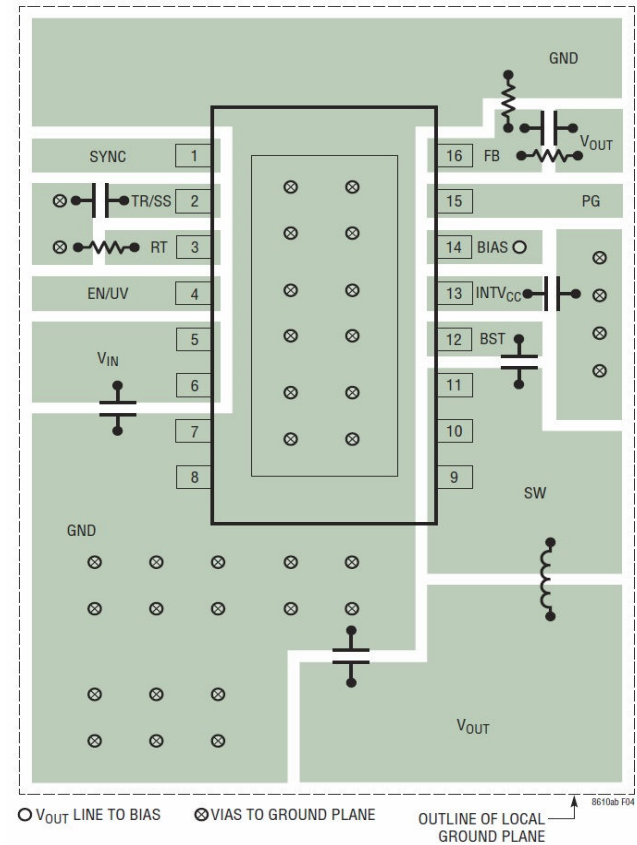

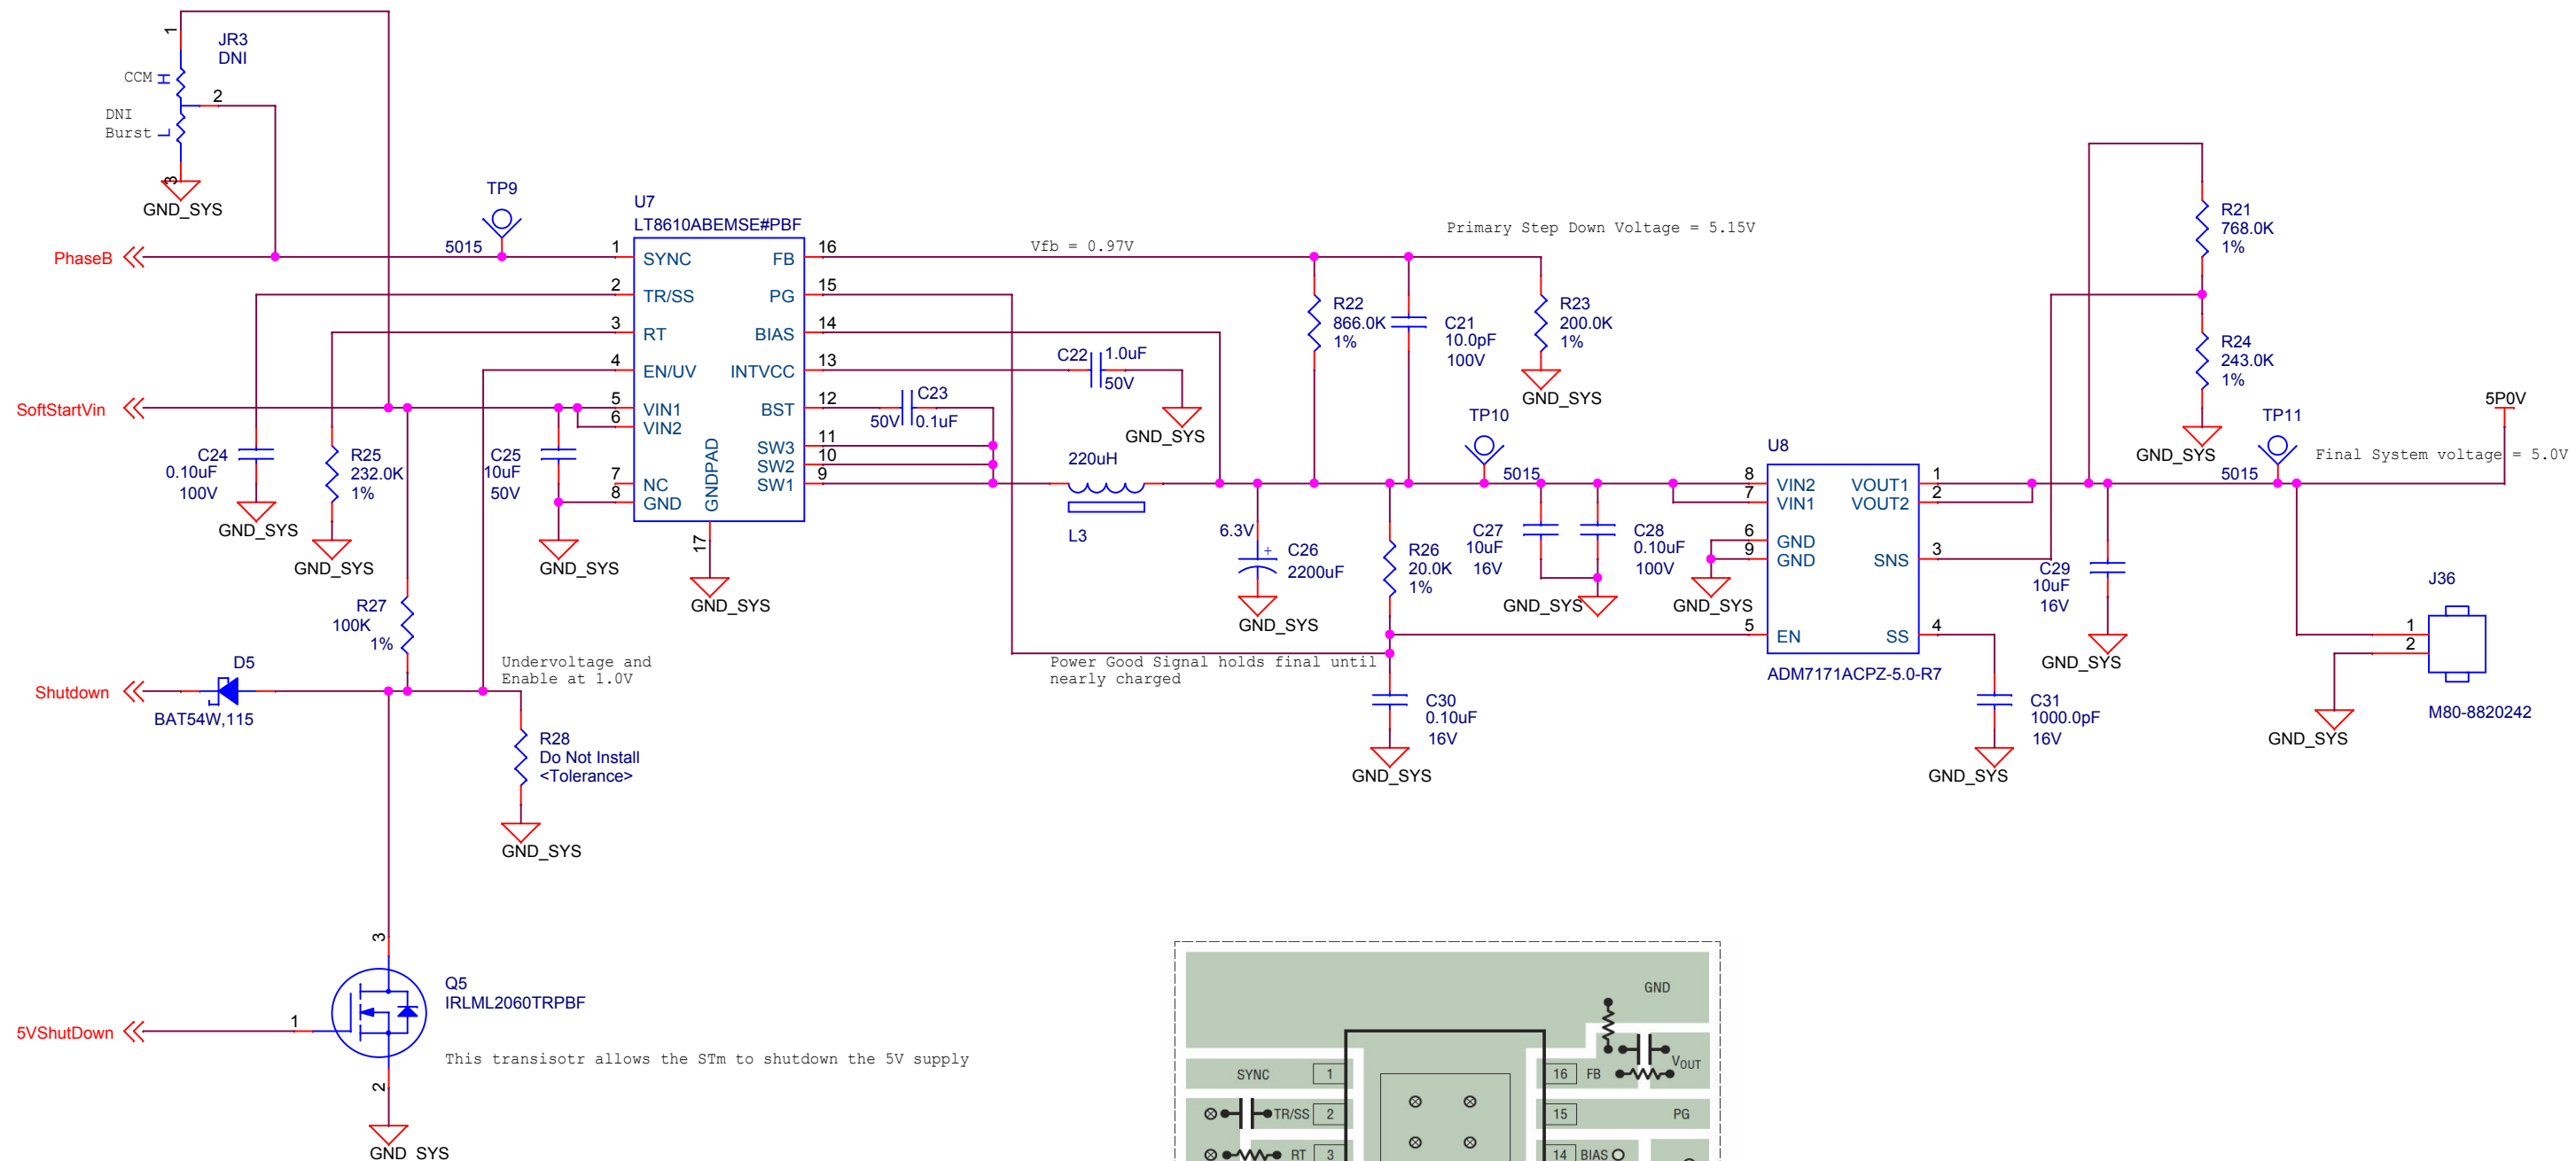

MONTEREY BAY AQUARIUM RESEARCH INSTITUTE

7700 SANDHOLDT ROAD


MOSS LANDING, CA 95039

(831) 775-1700 www.mbari.org

Copyright MBARI 2000



Title ESP G3 Host Gateway 5.0V Power supply			Number <Doc>	
Size B	Engineer SJensen	Path /	Filename hostgate.opj	Rev 0.0.0
	Date: Tuesday, April 19, 2016	Sheet 3 of 28		

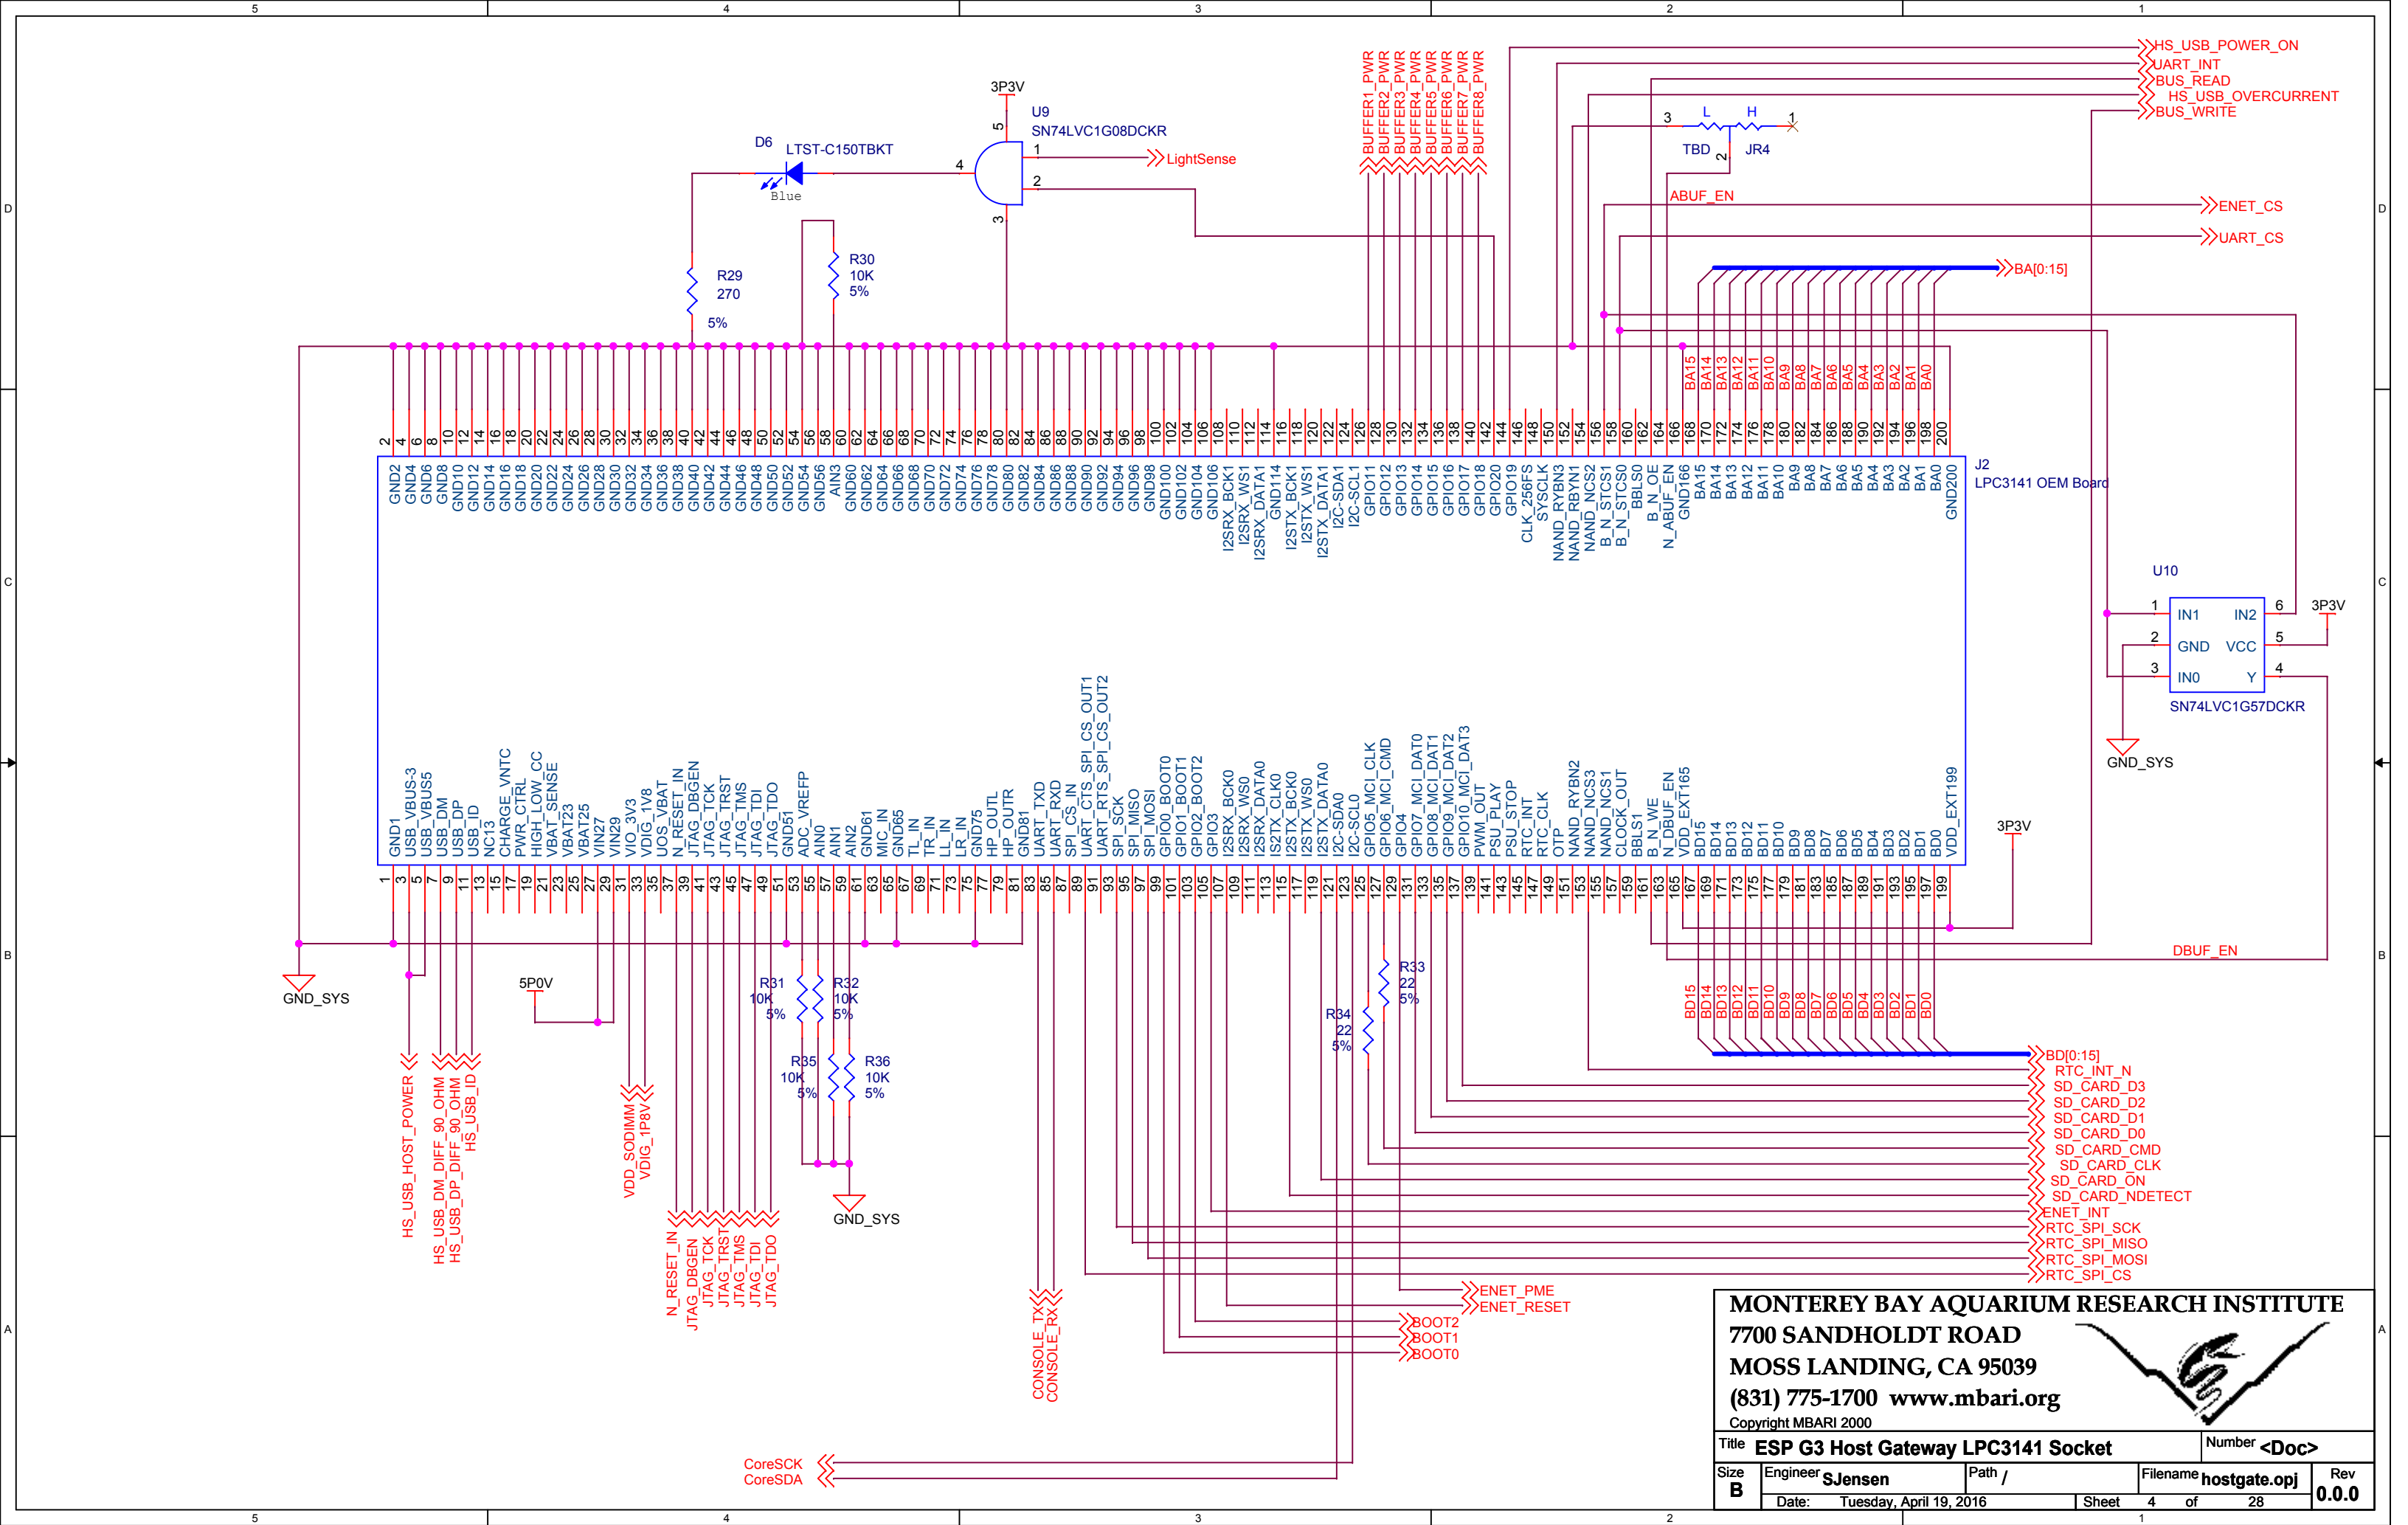

MONTEREY BAY AQUARIUM RESEARCH INSTITUTE

7700 SANDHOLDT ROAD


MOSS LANDING, CA 95039

(831) 775-1700 www.mbari.org

Copyright MBARI 2000









Title ESP G3 Host Gateway LPC3141 Socket		Number <Doc>	
Size B	Engineer SJensen	Path /	Filename hostgate.opj
	Date: Tuesday, April 19, 2016	Sheet 4	of 28
			Rev 0.0.0

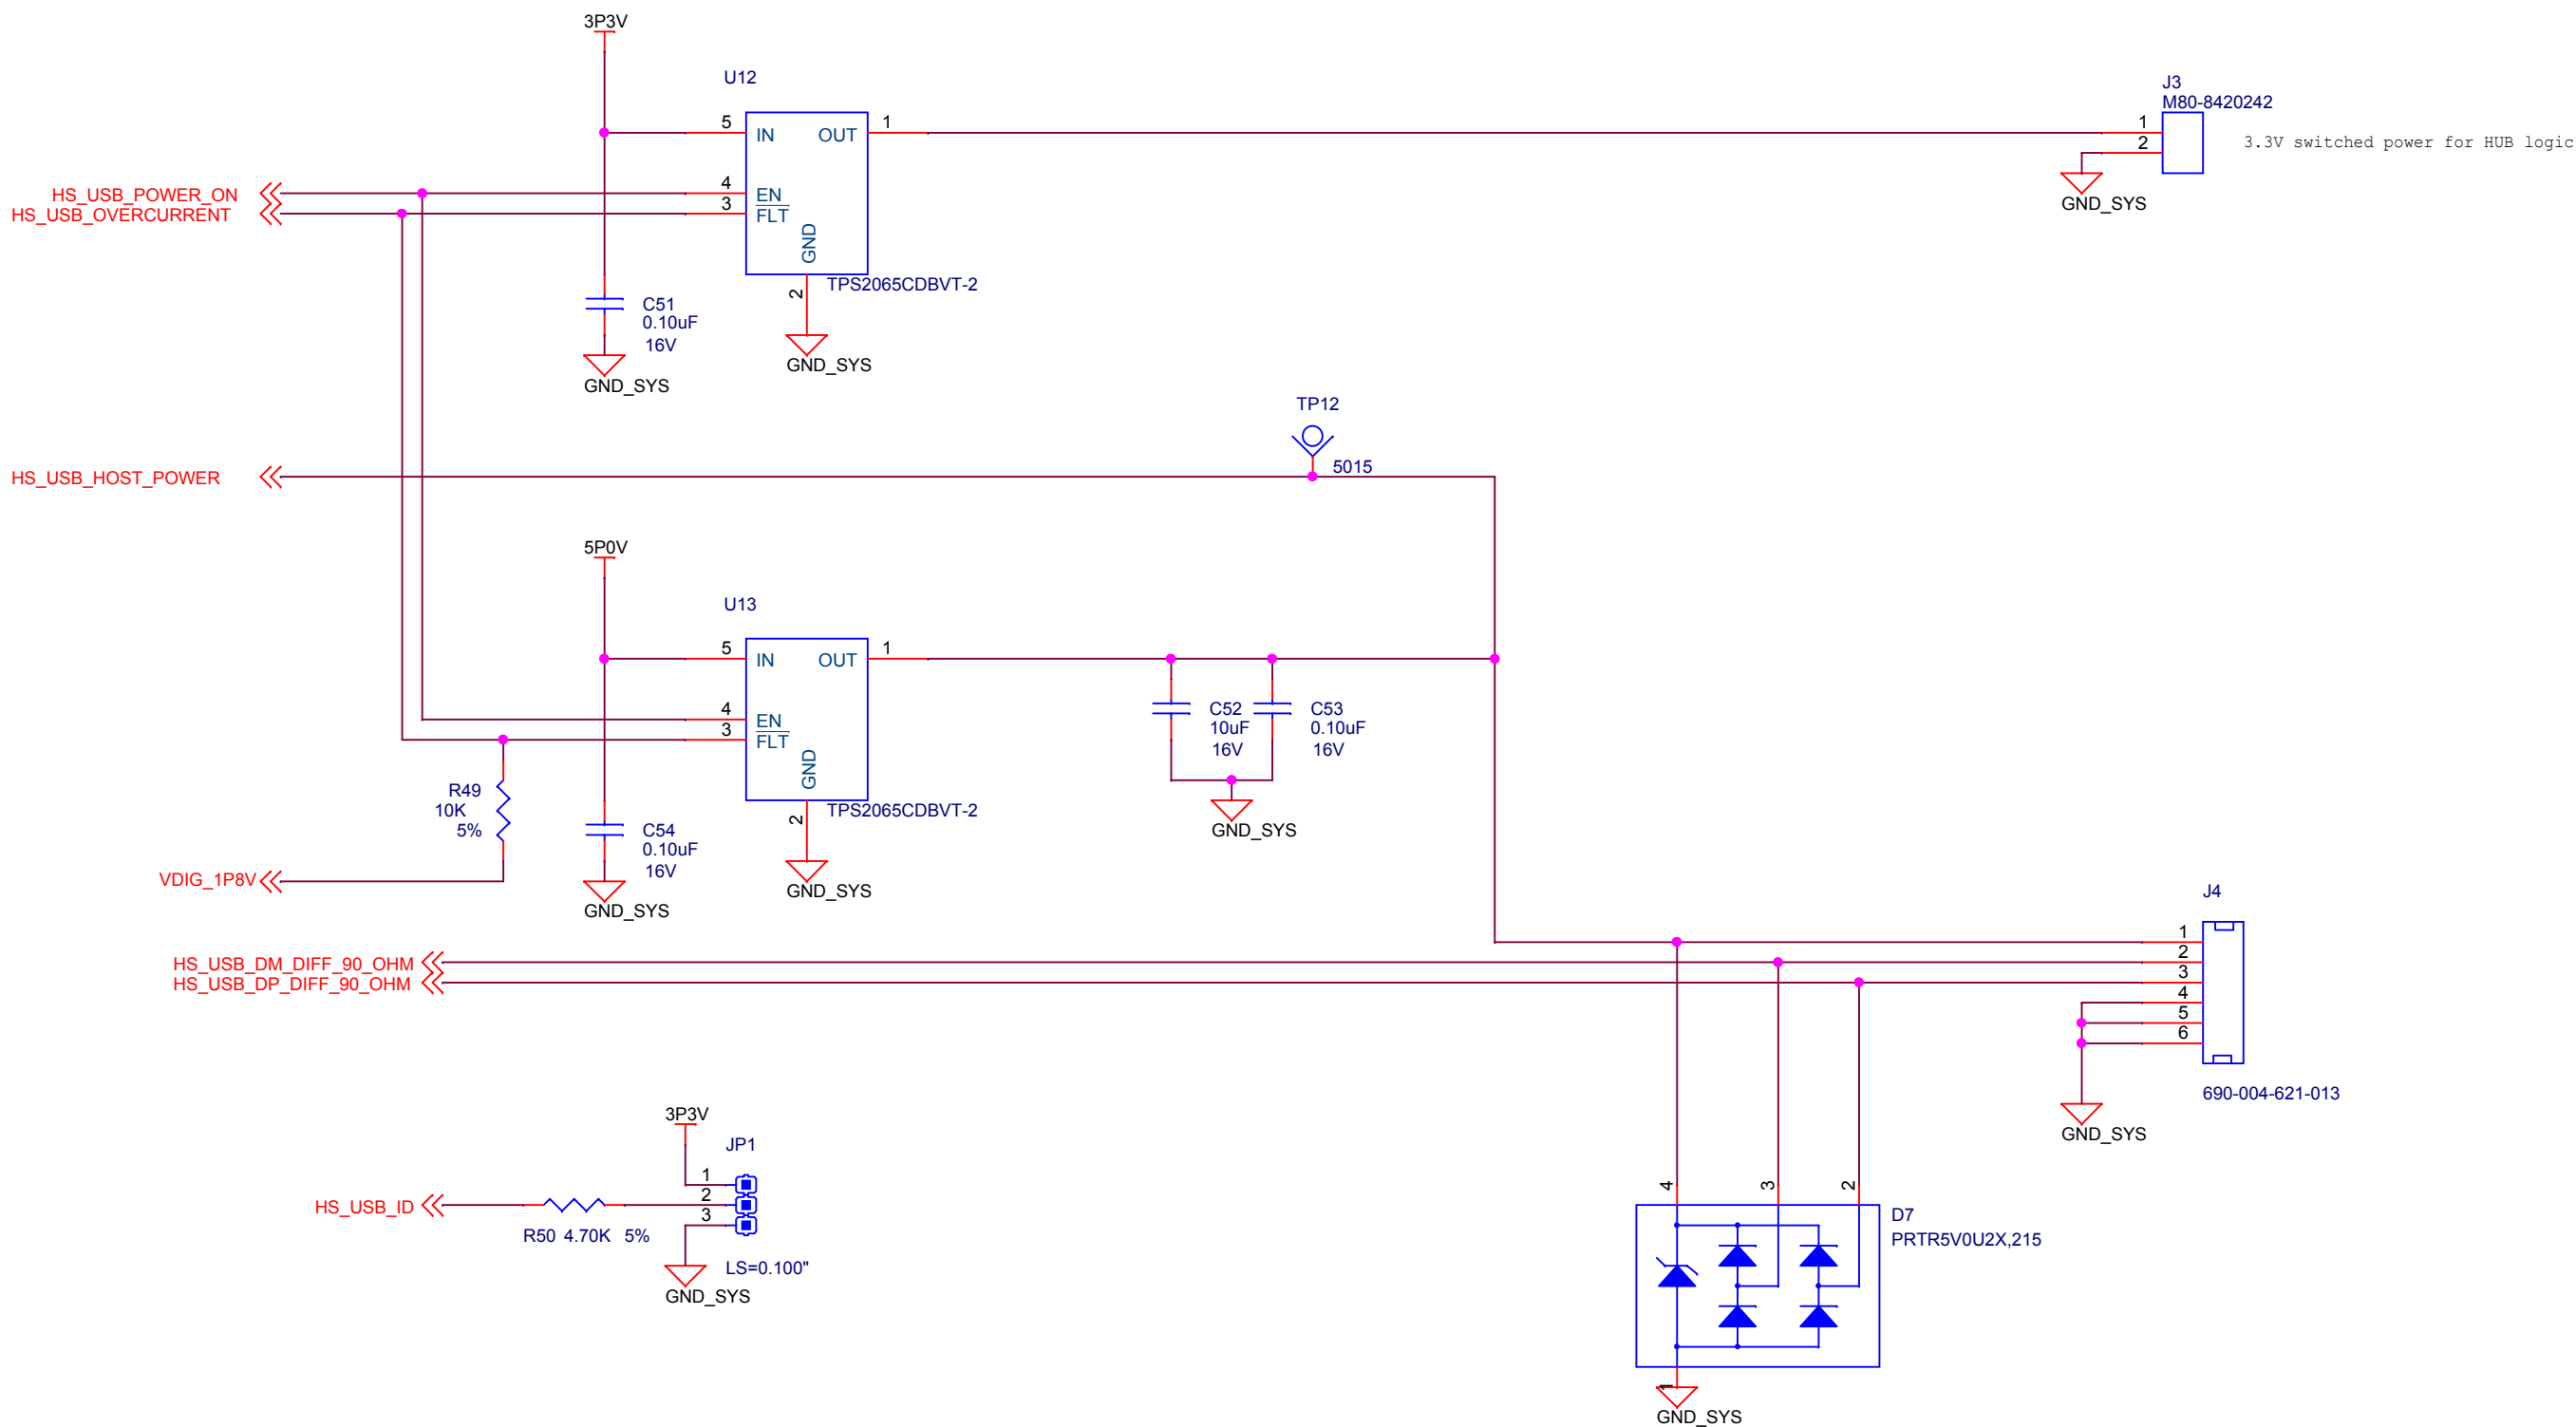



Channel 0 connected to platform isolated command port



Channel 1 connected to STM command port

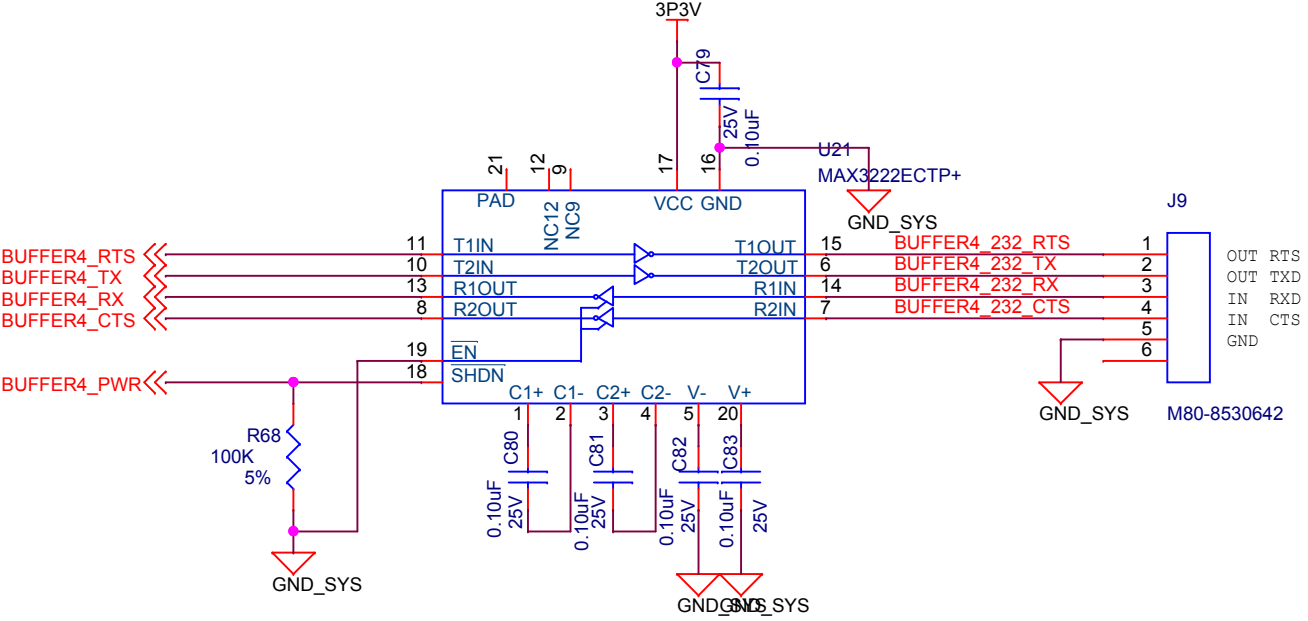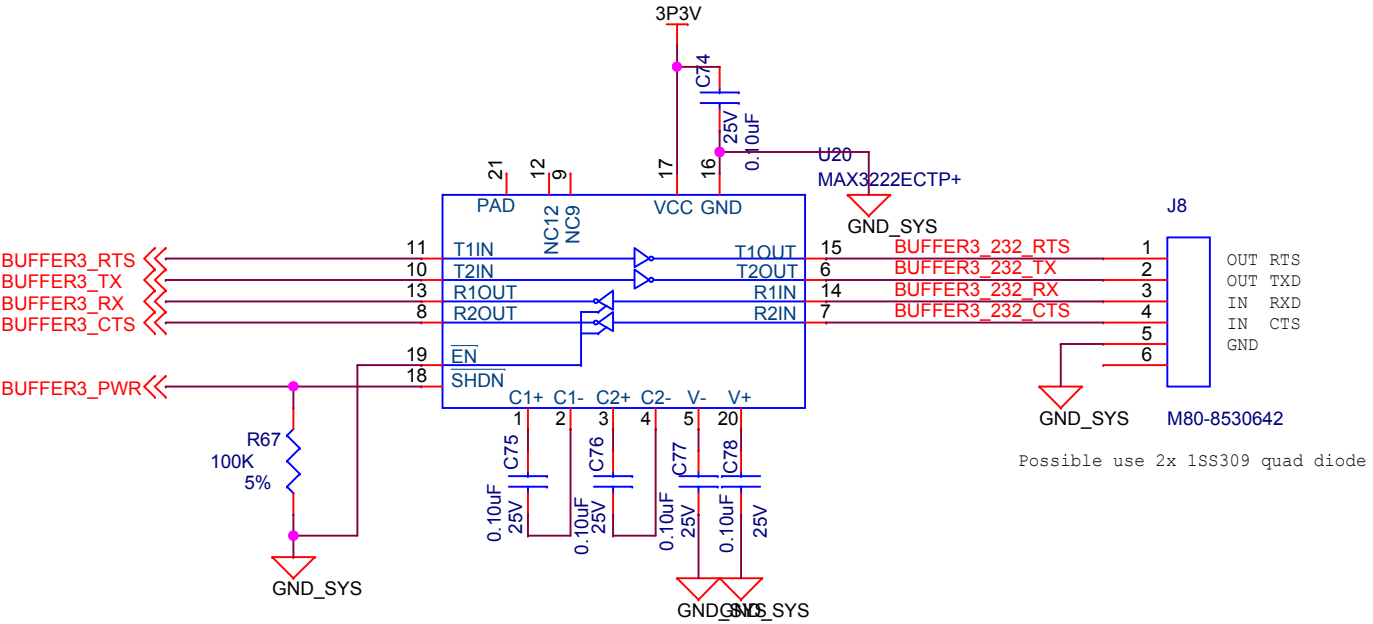


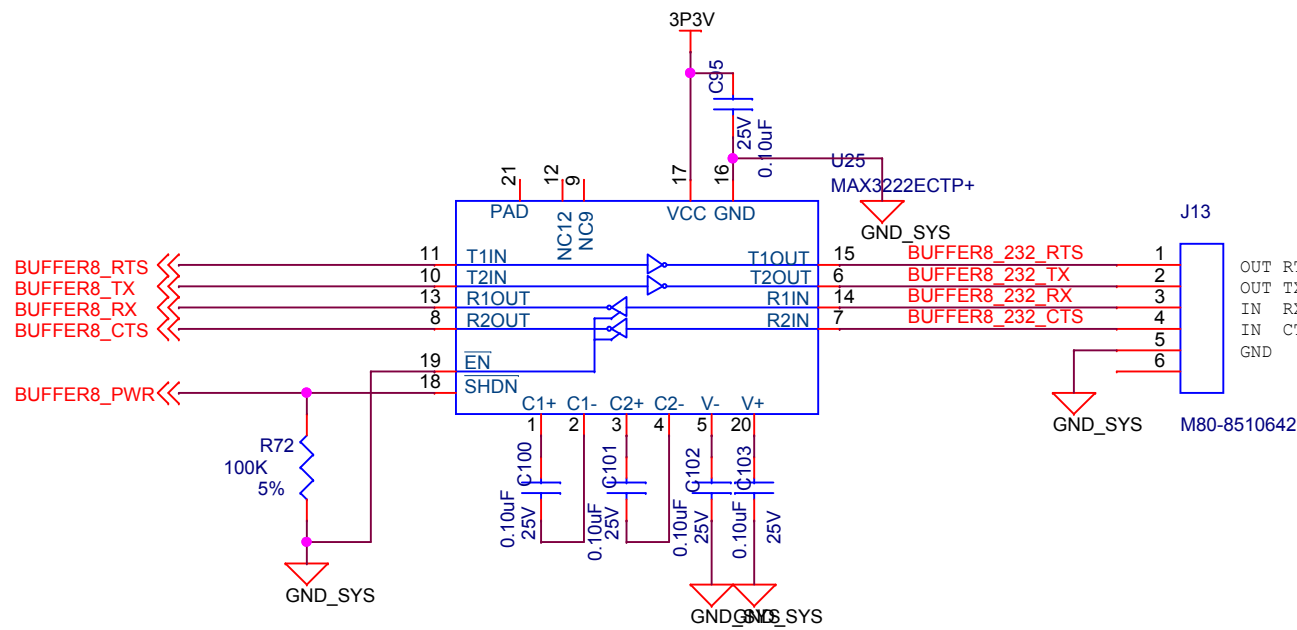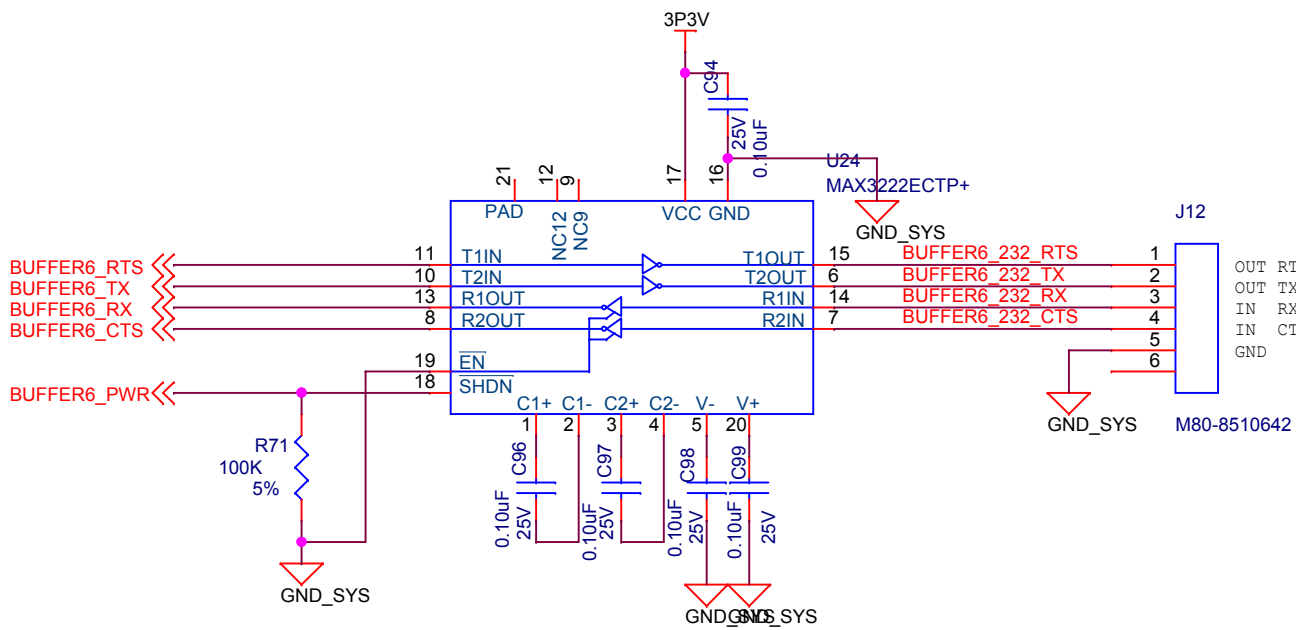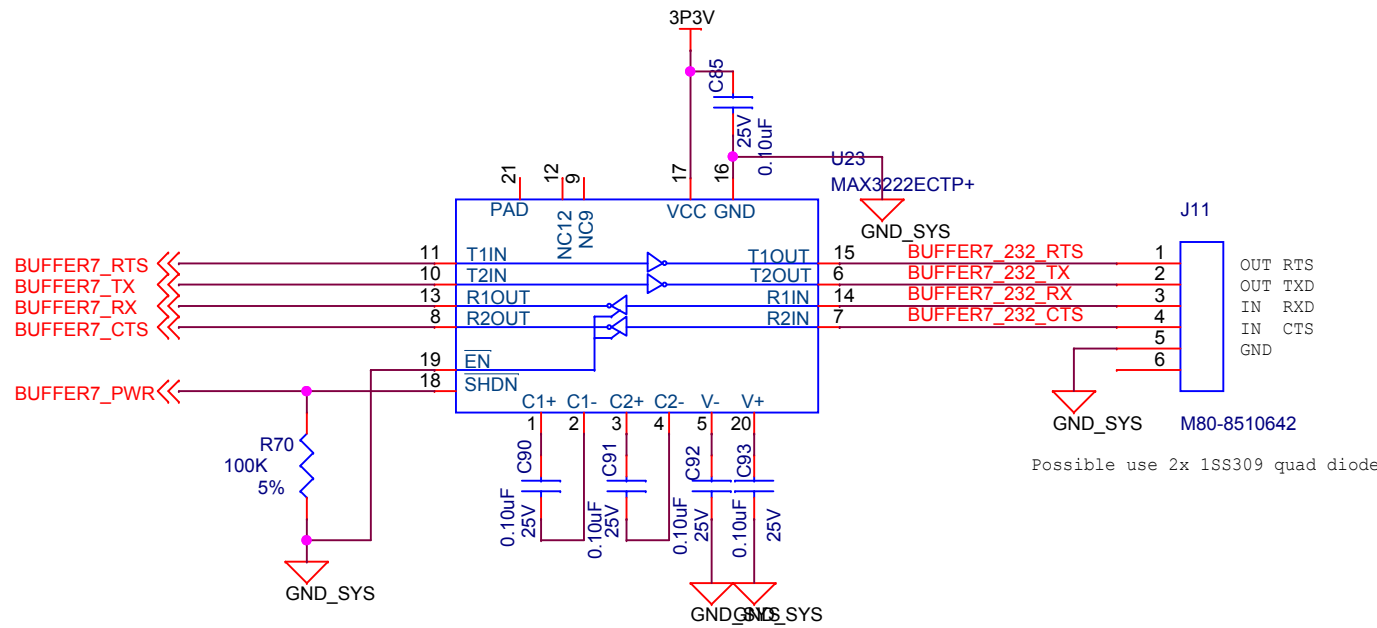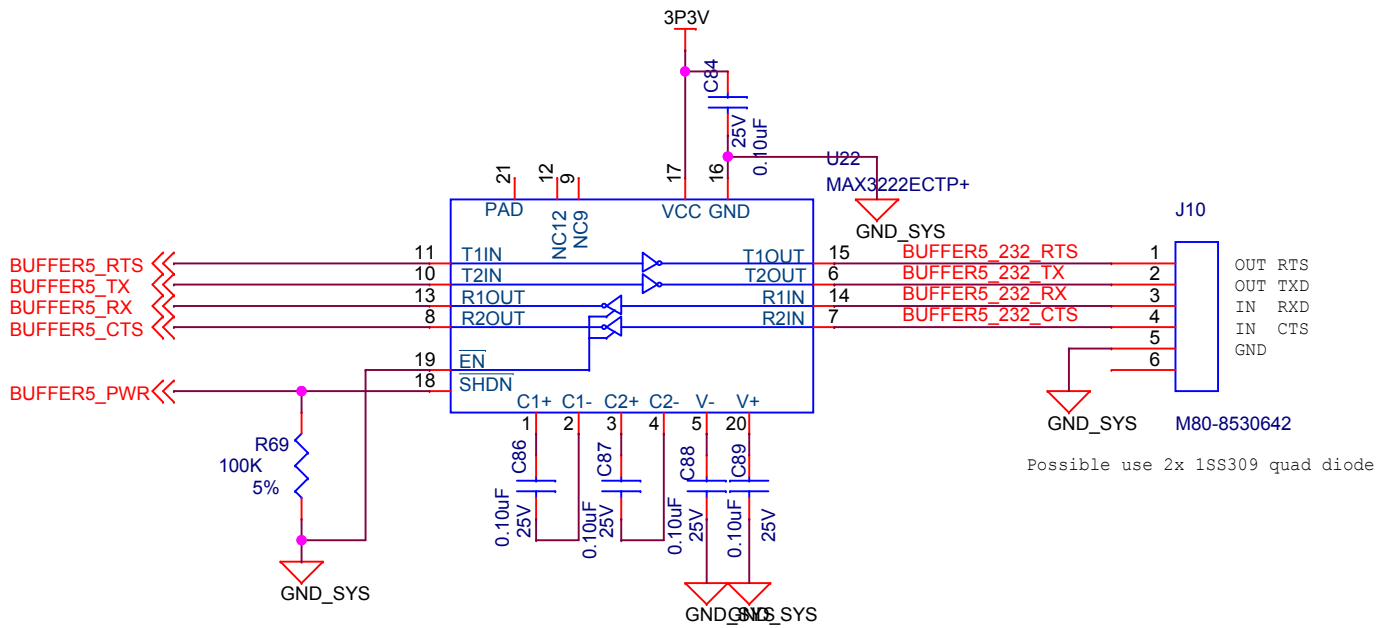




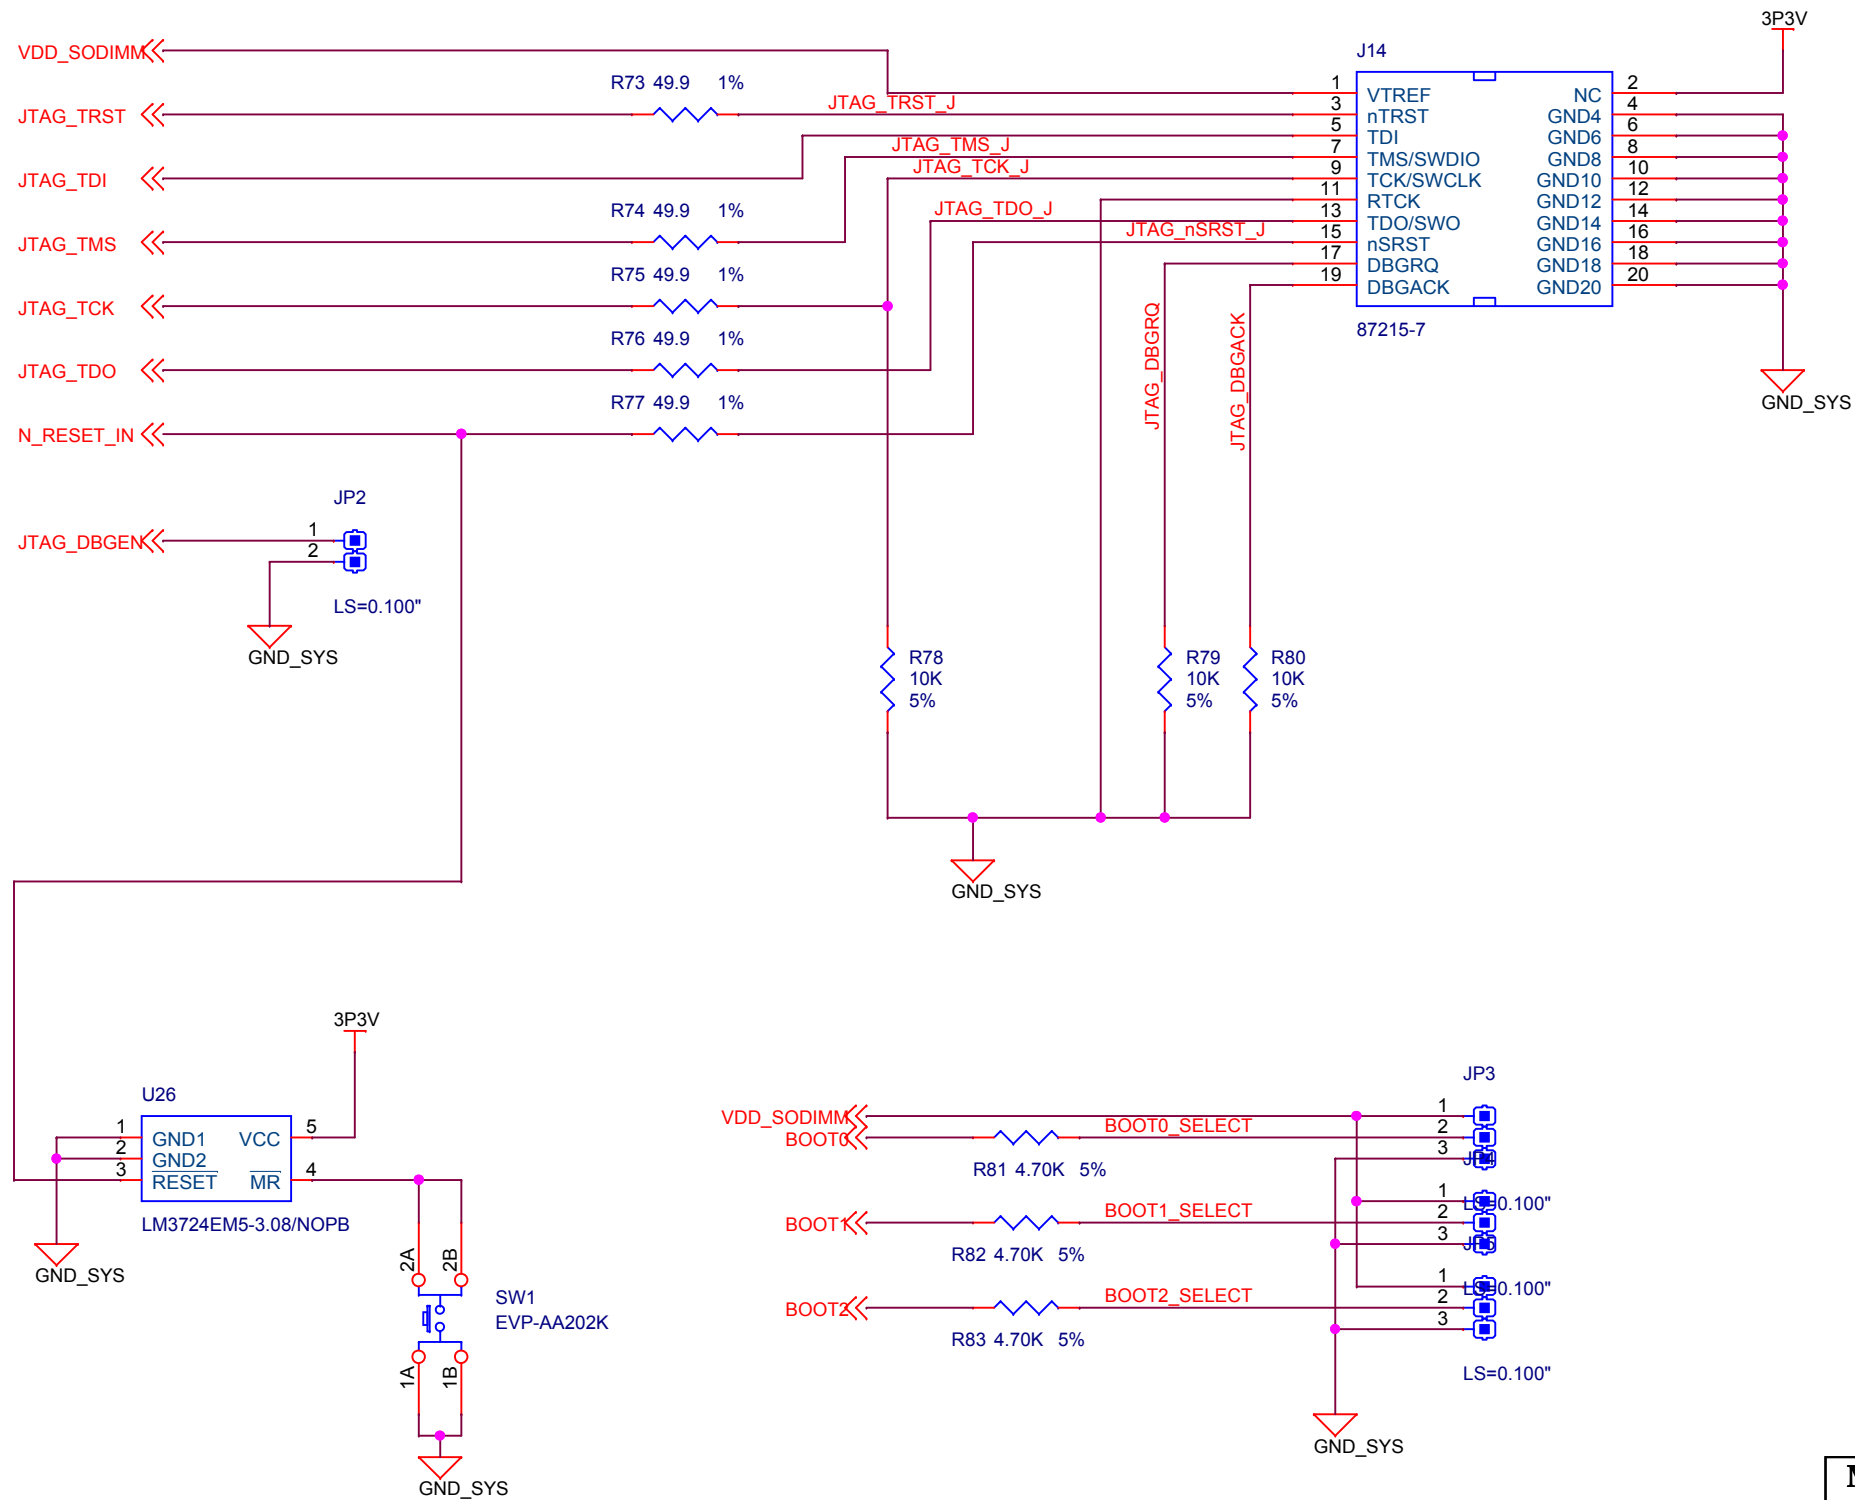



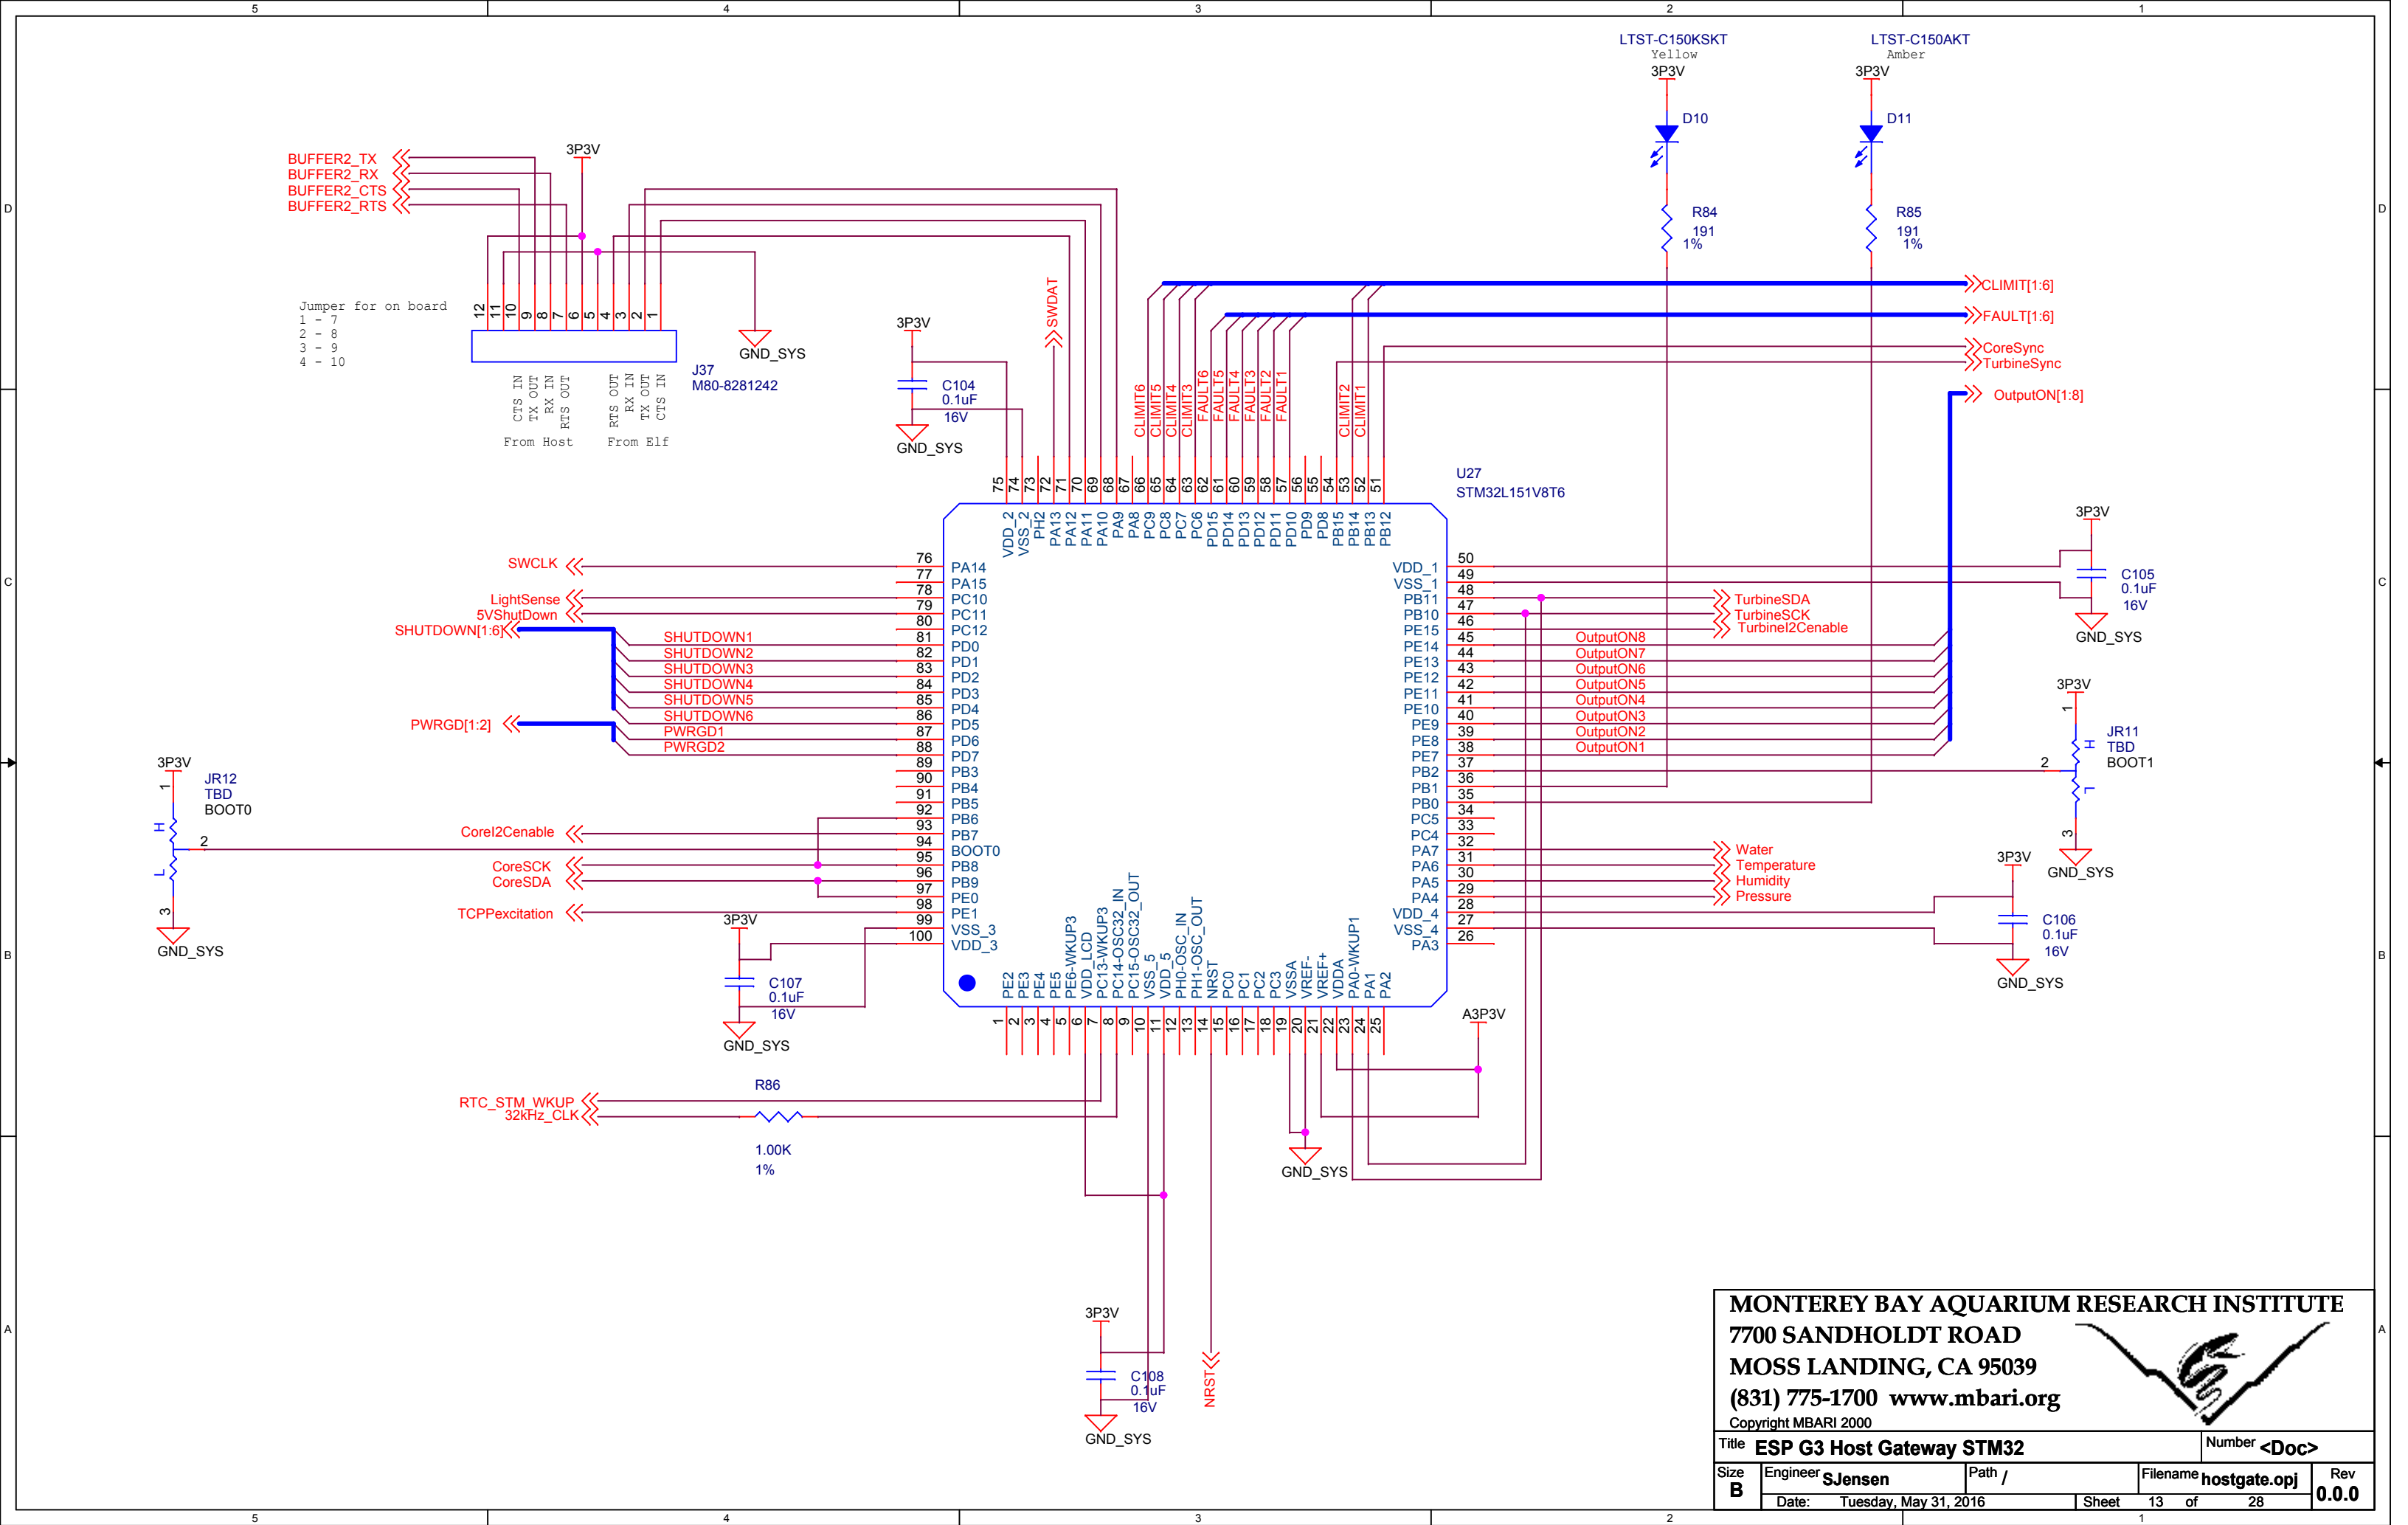


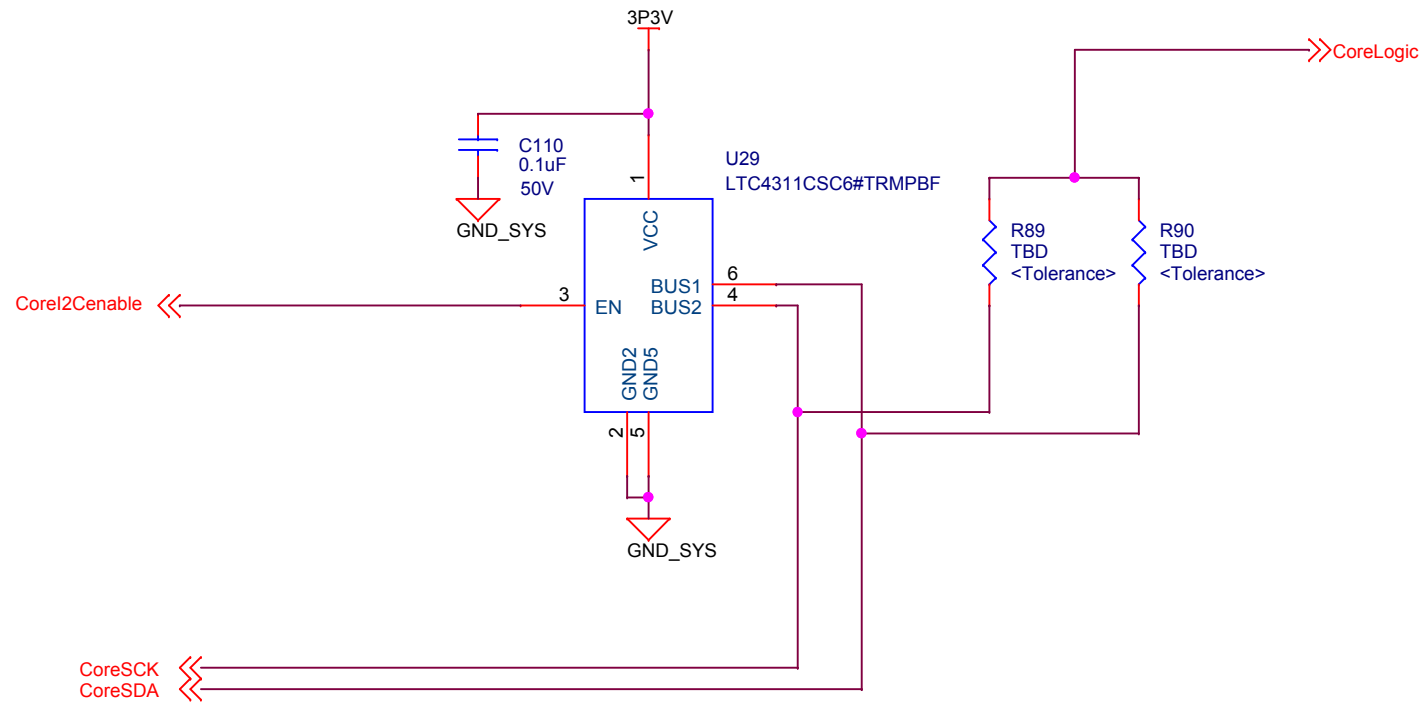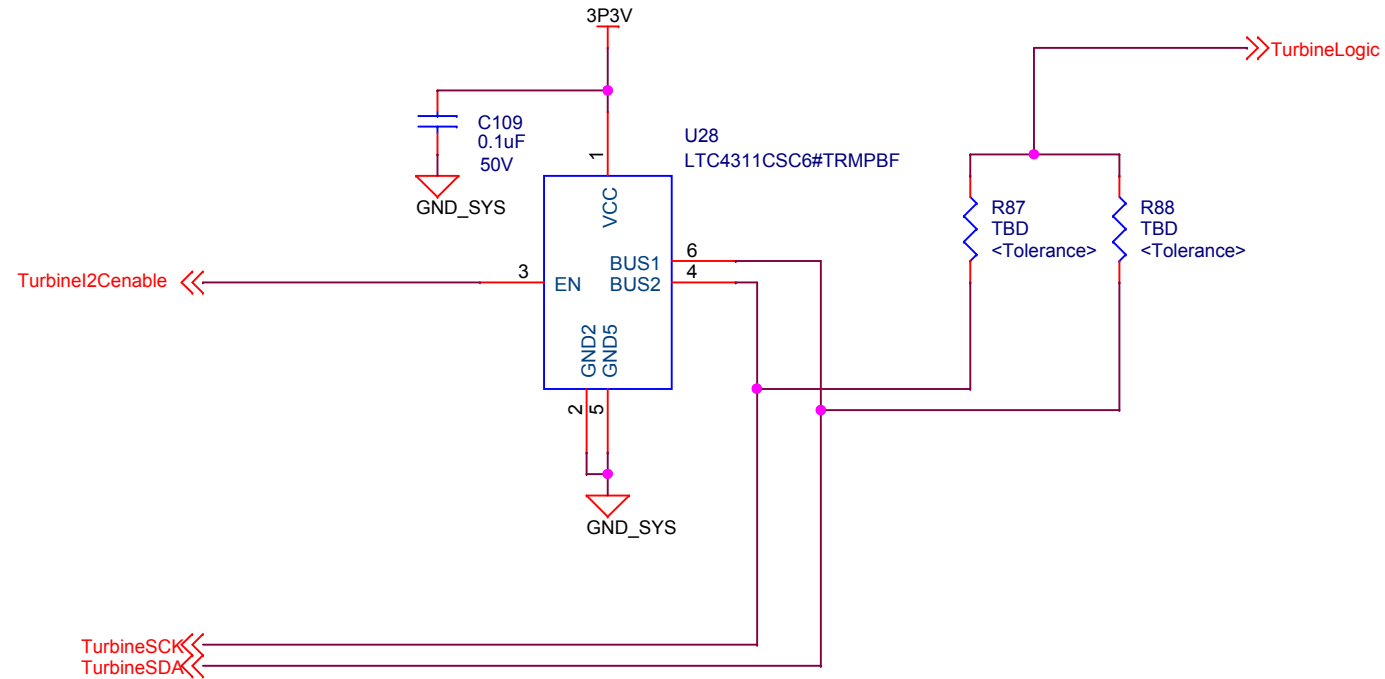


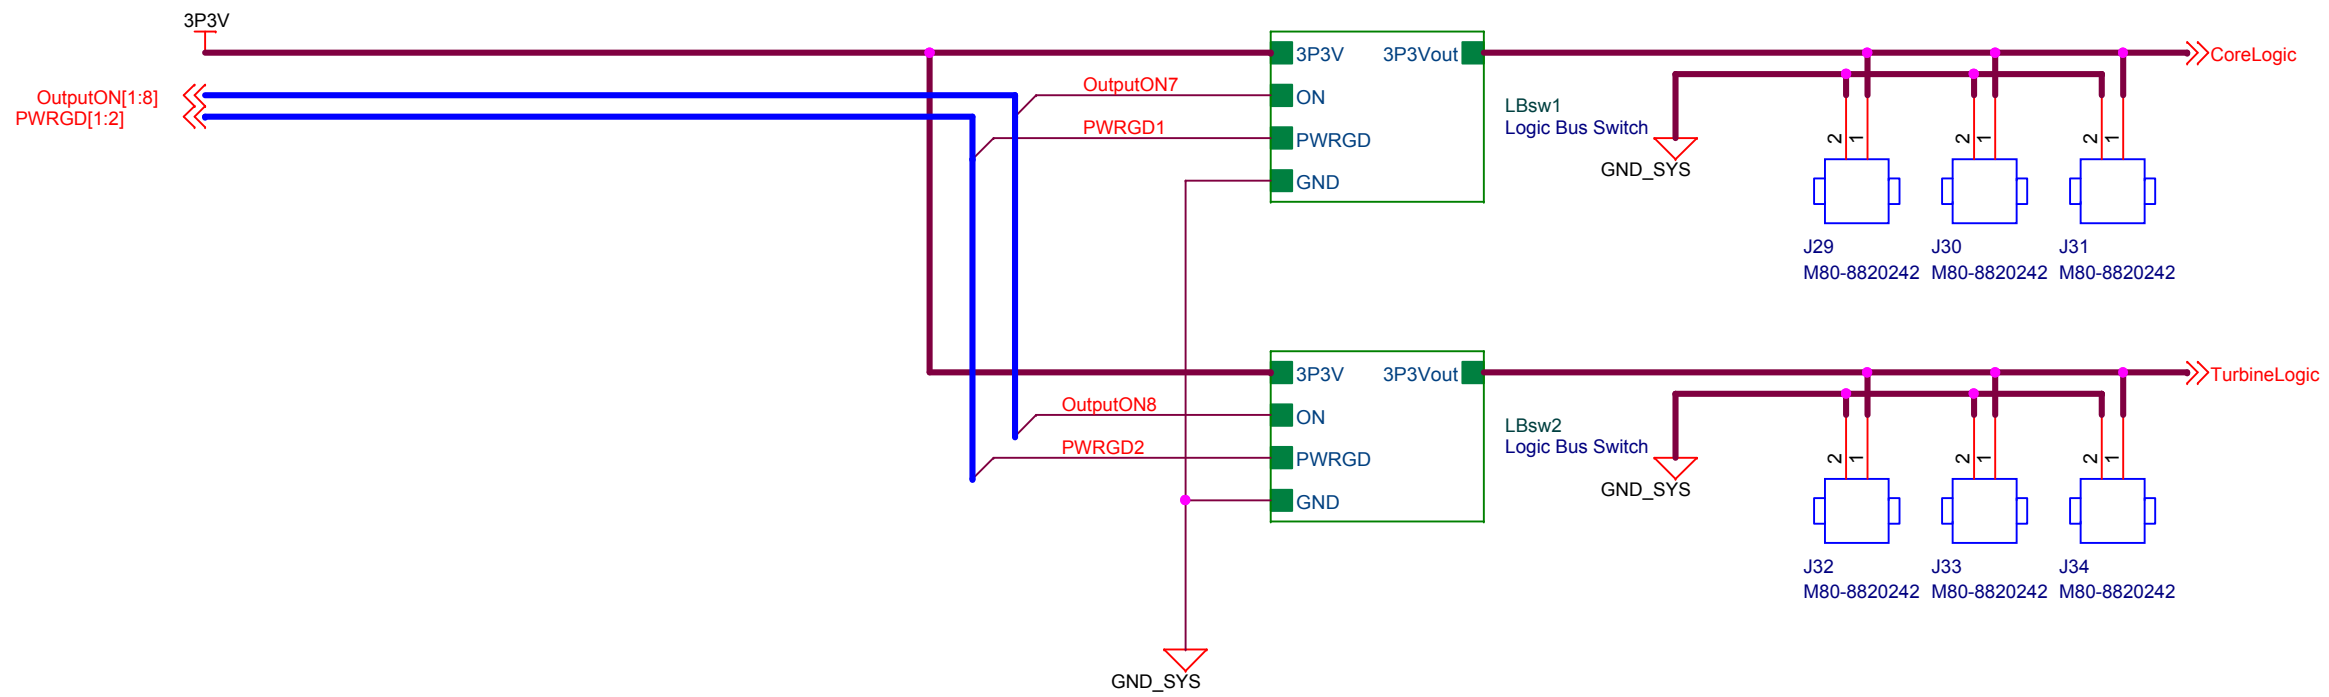


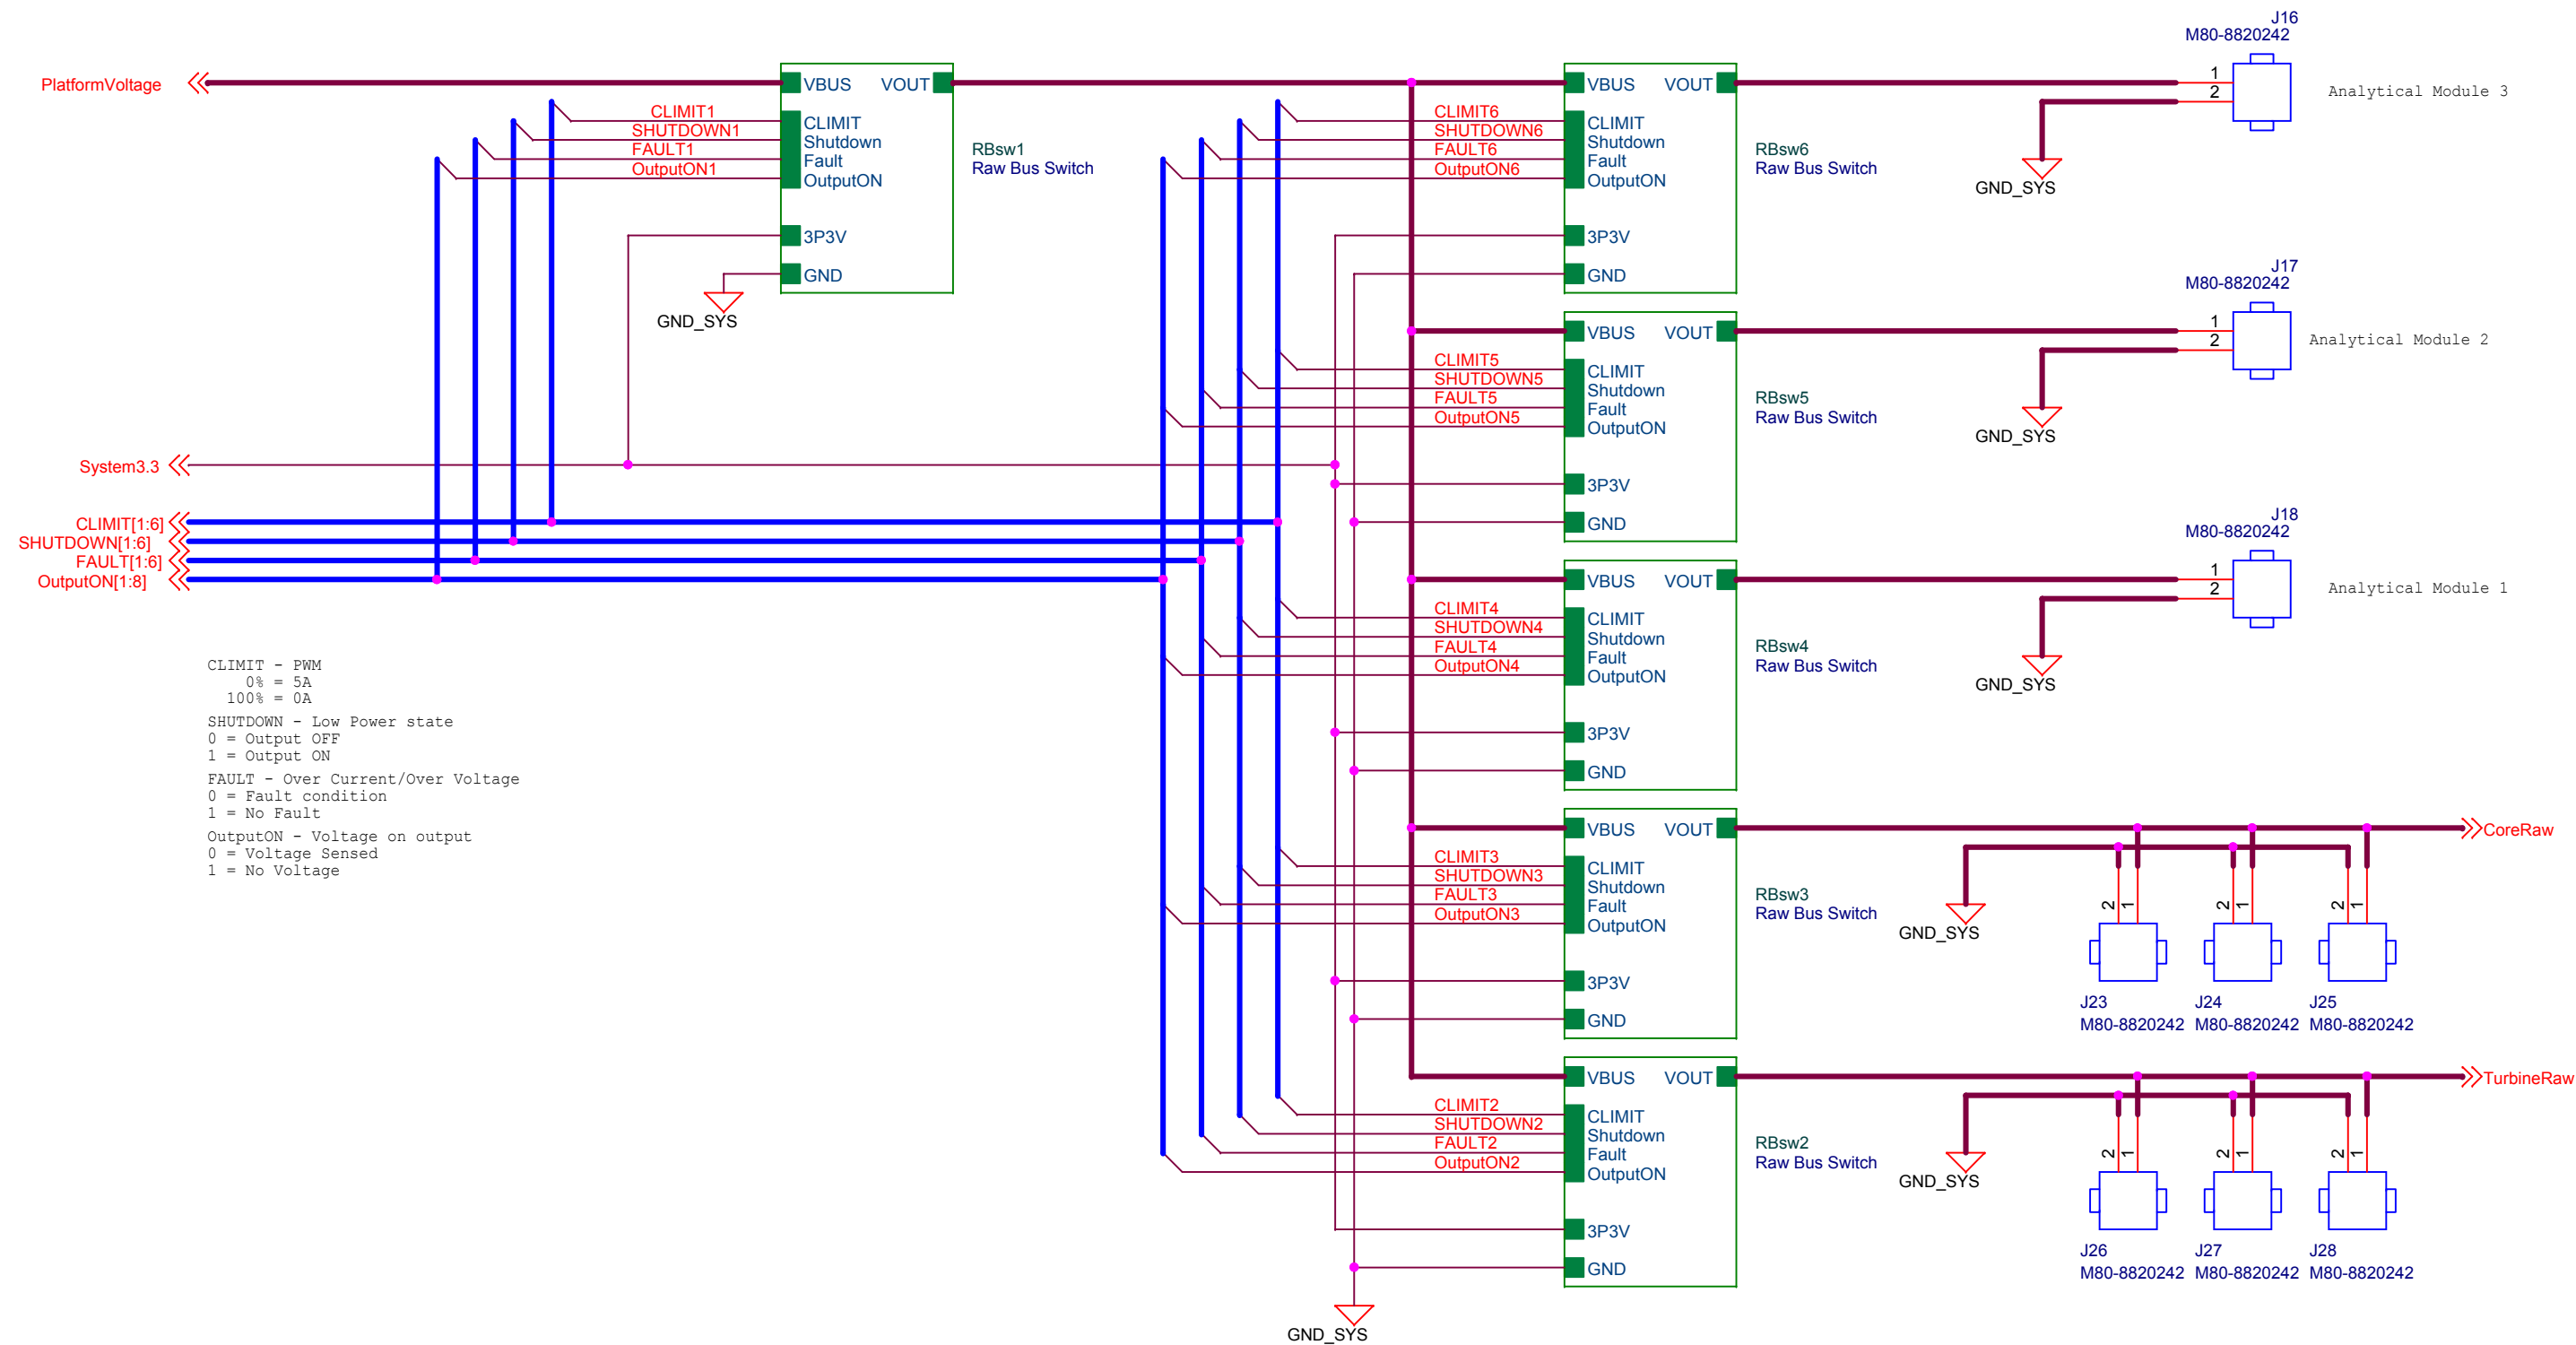


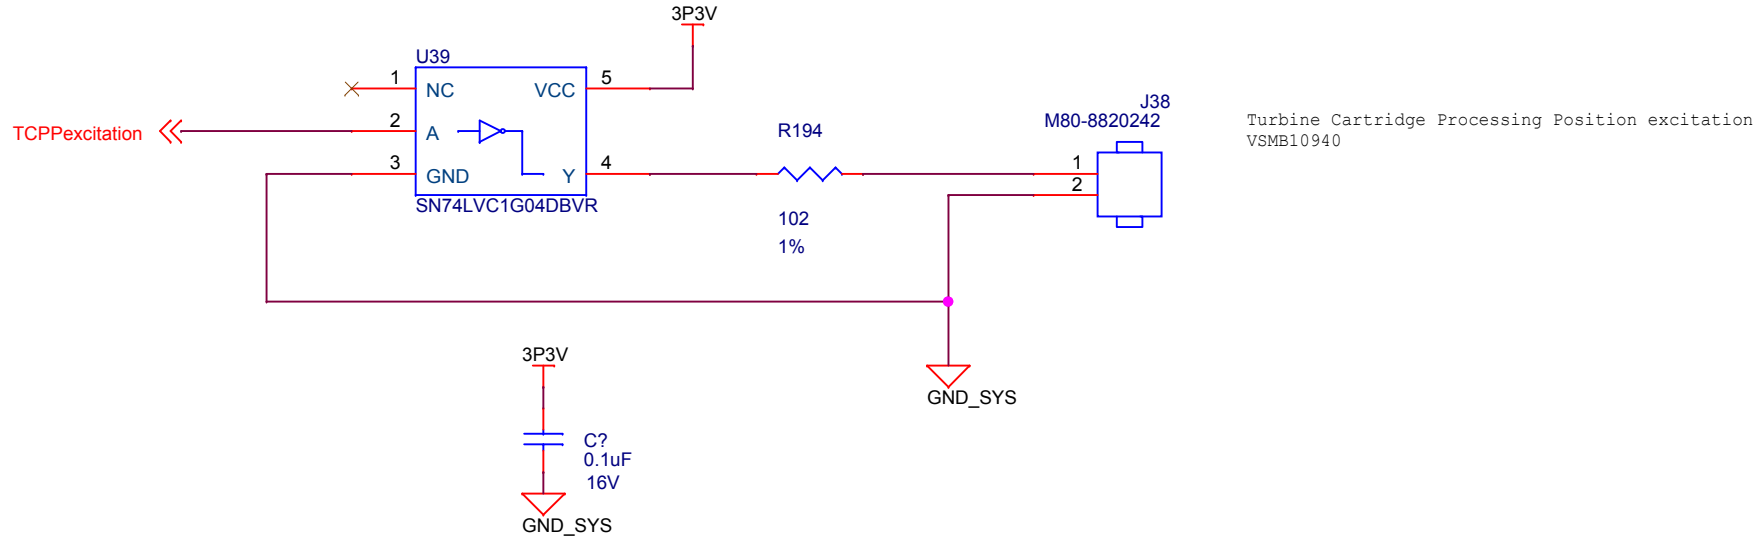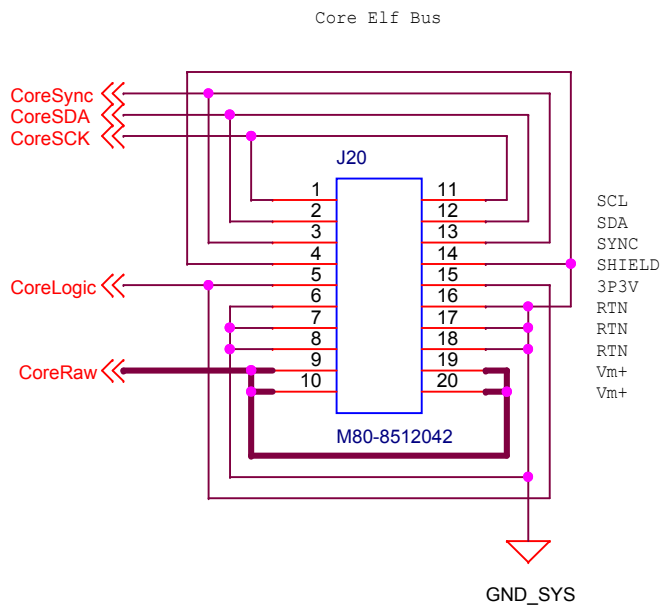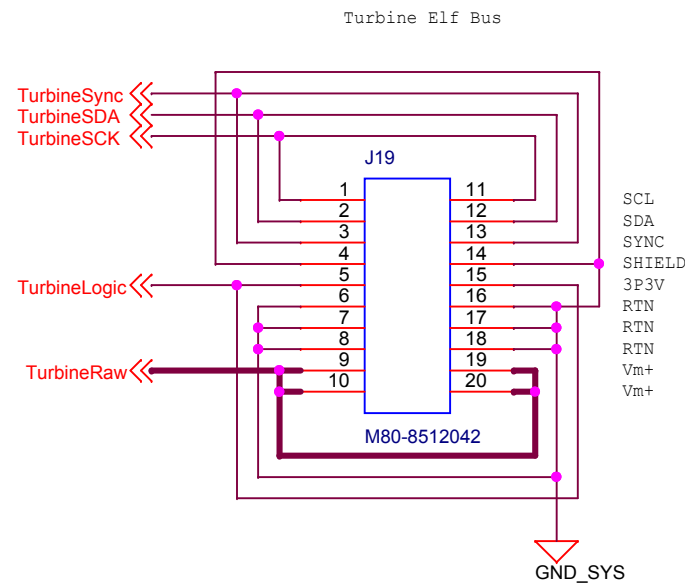

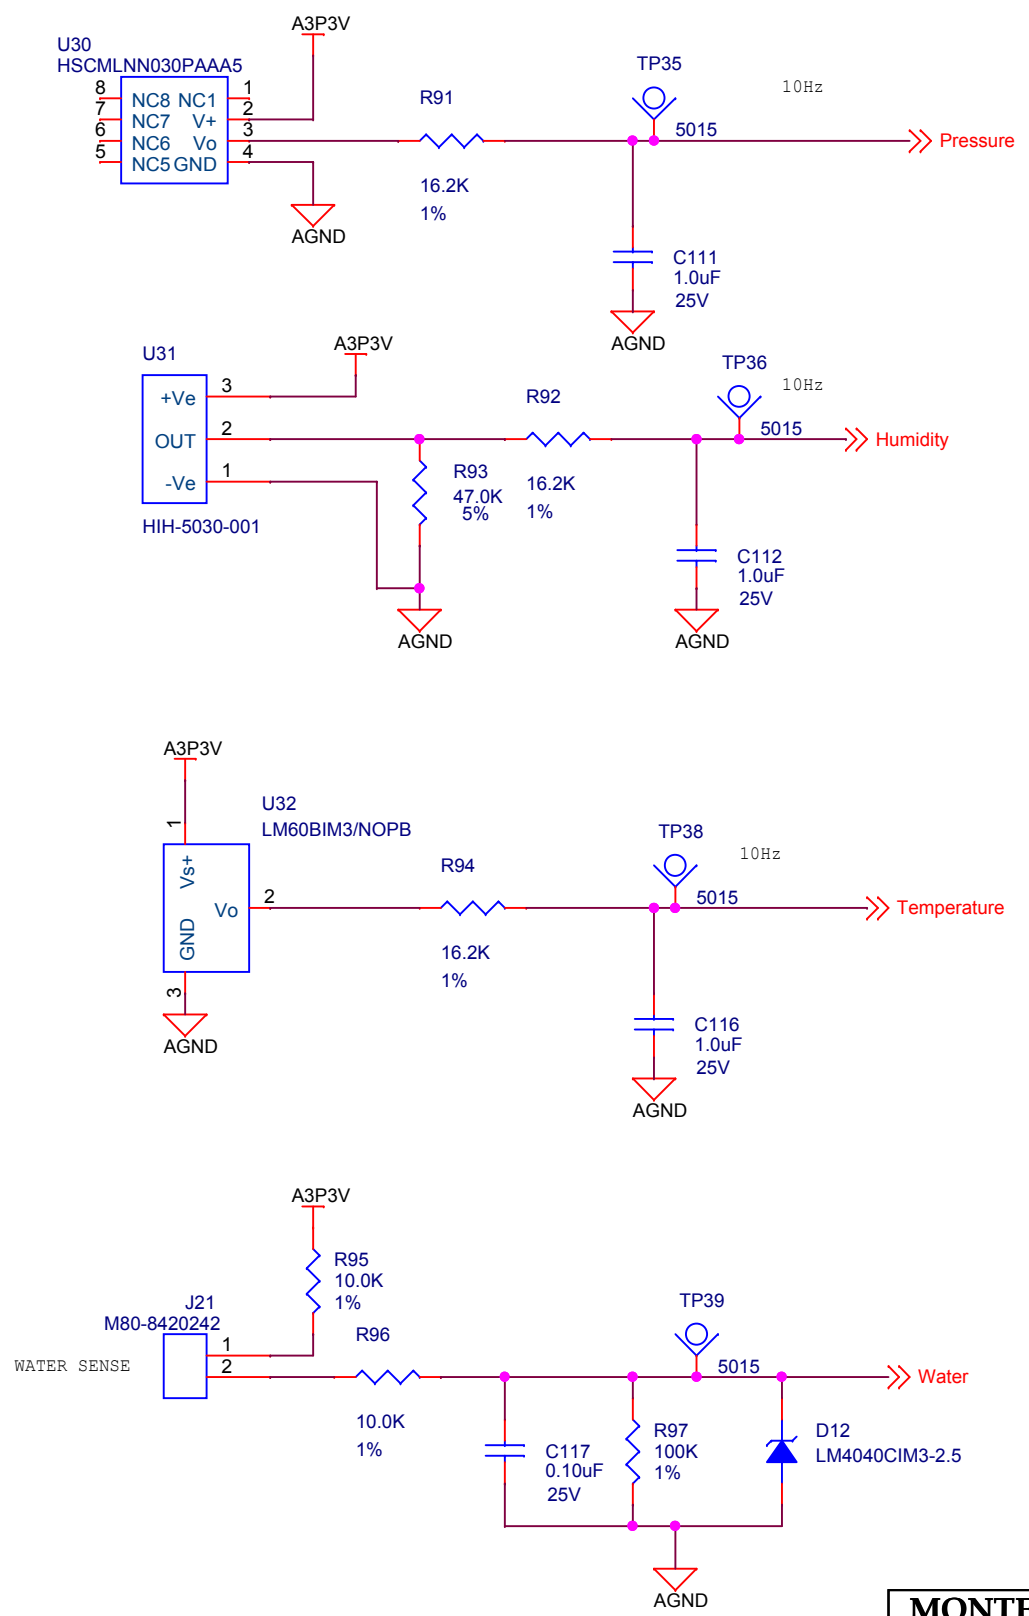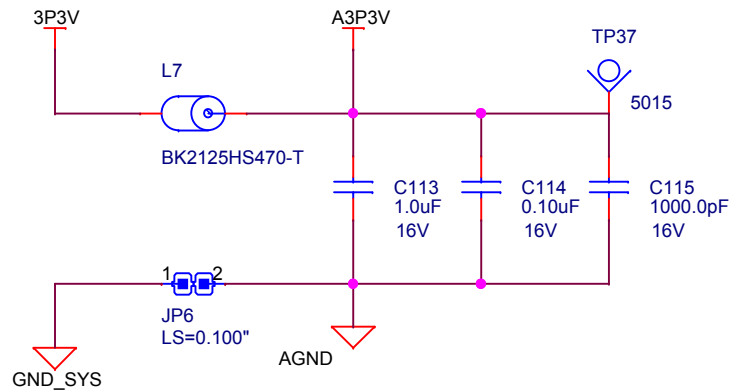

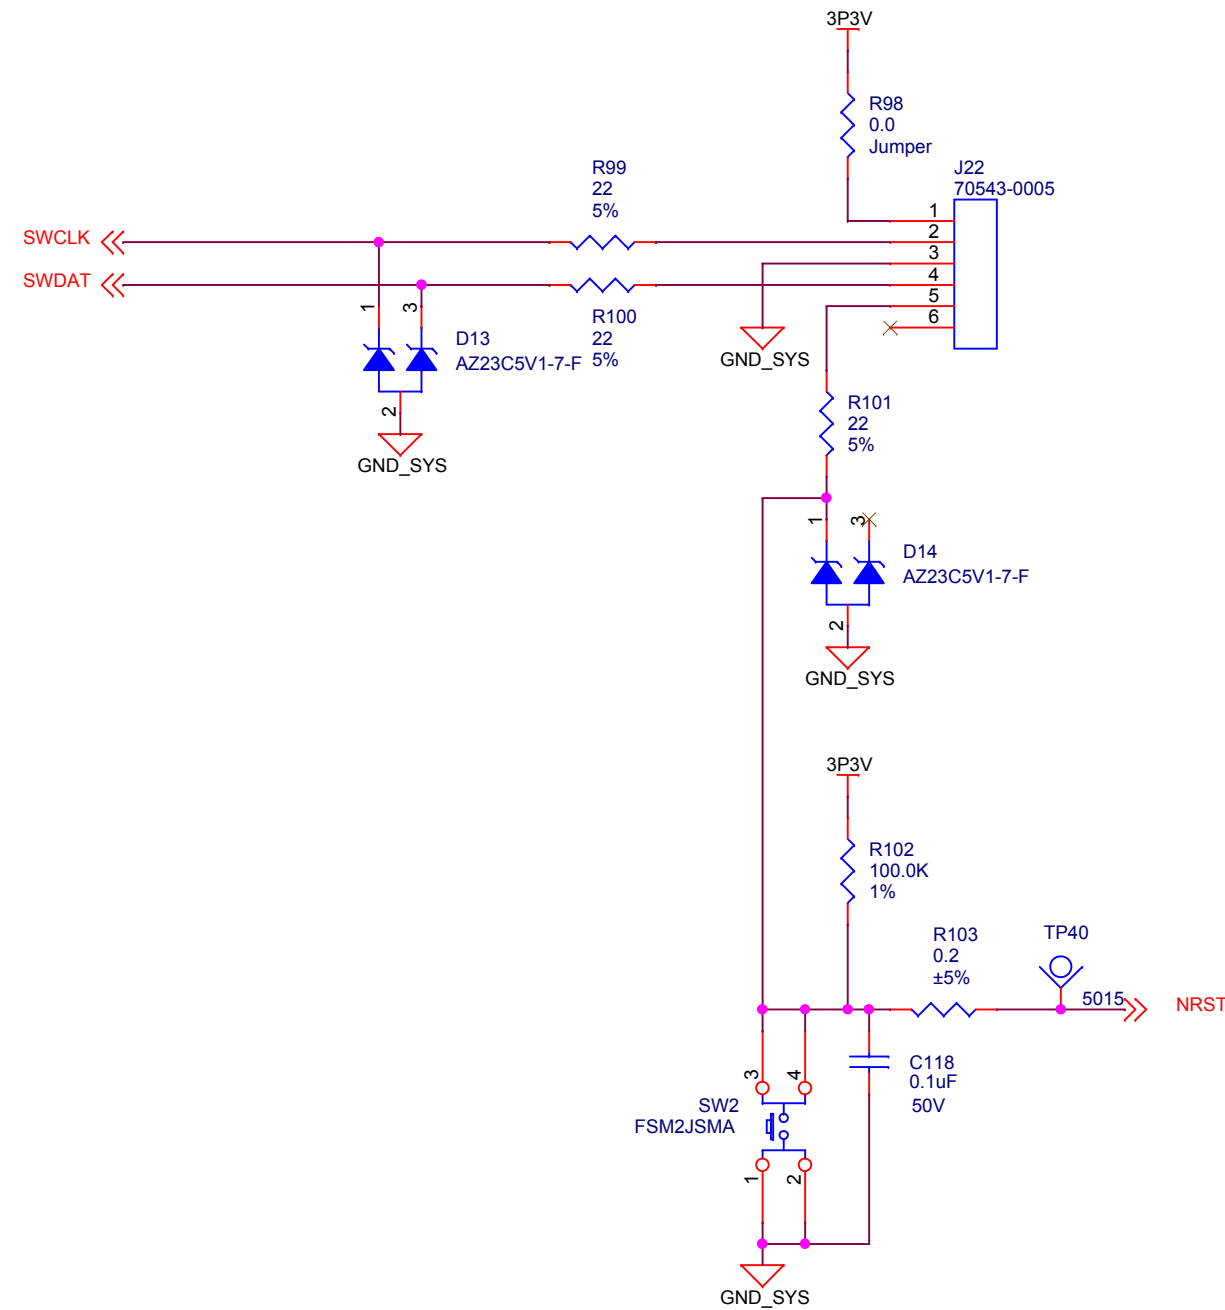


Ambient Light Sensor

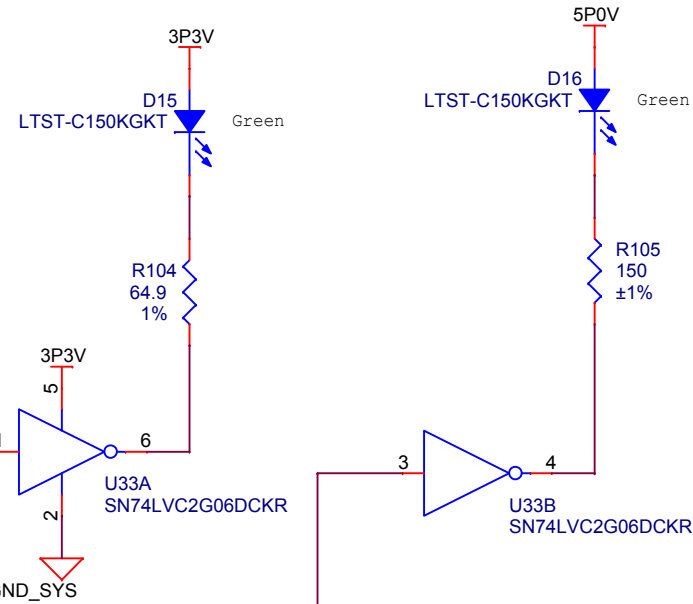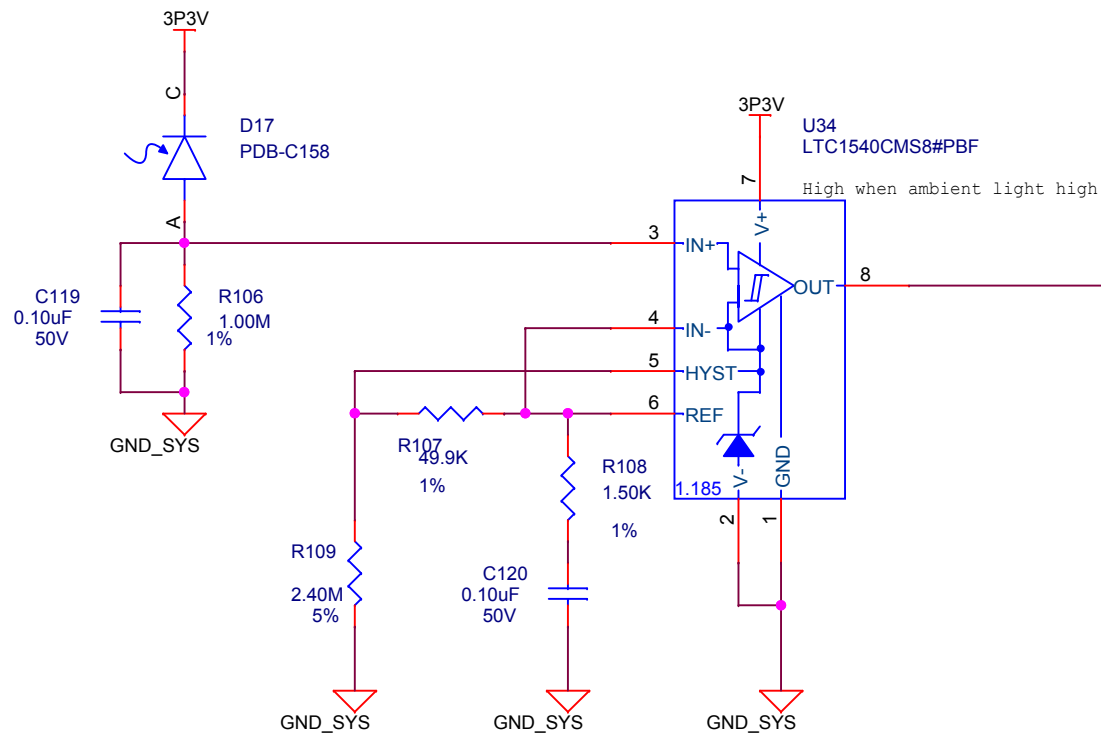



MONTEREY BAY AQUARIUM RESEARCH INSTITUTE
7700 SANDHOLDT ROAD
MOSS LANDING, CA 95039
(831) 775-1700 www.mbari.org




Title ESP G3 Host Gateway Indicators				Number <Doc>	
Size B	Engineer SJensen	Path /		Filename hostgate.opj	Rev
	Date: Tuesday, April 19, 2016	Sheet	20 of 28		0.0.0

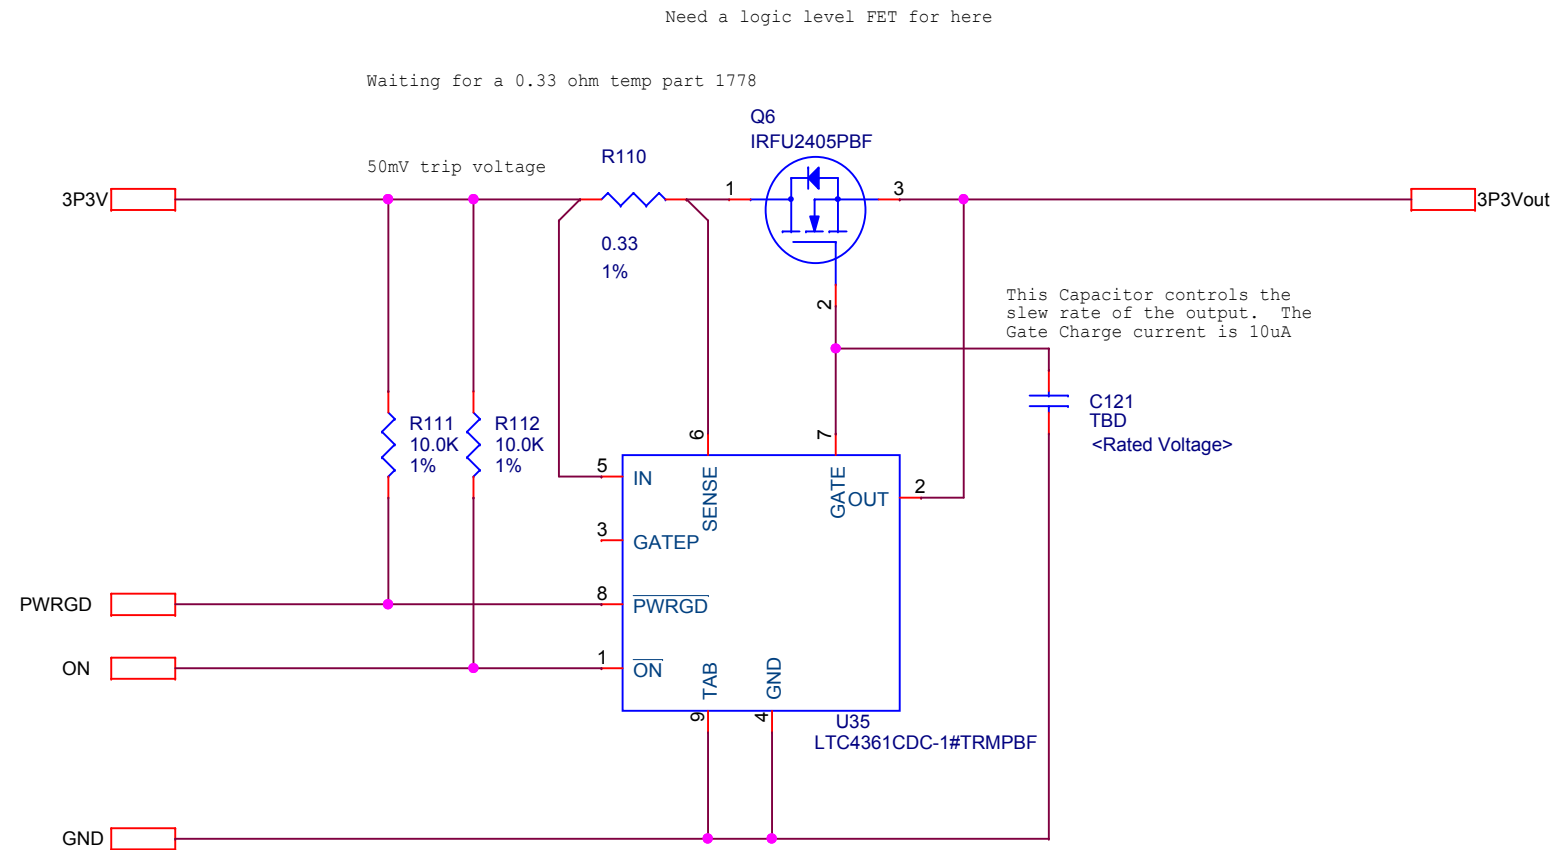

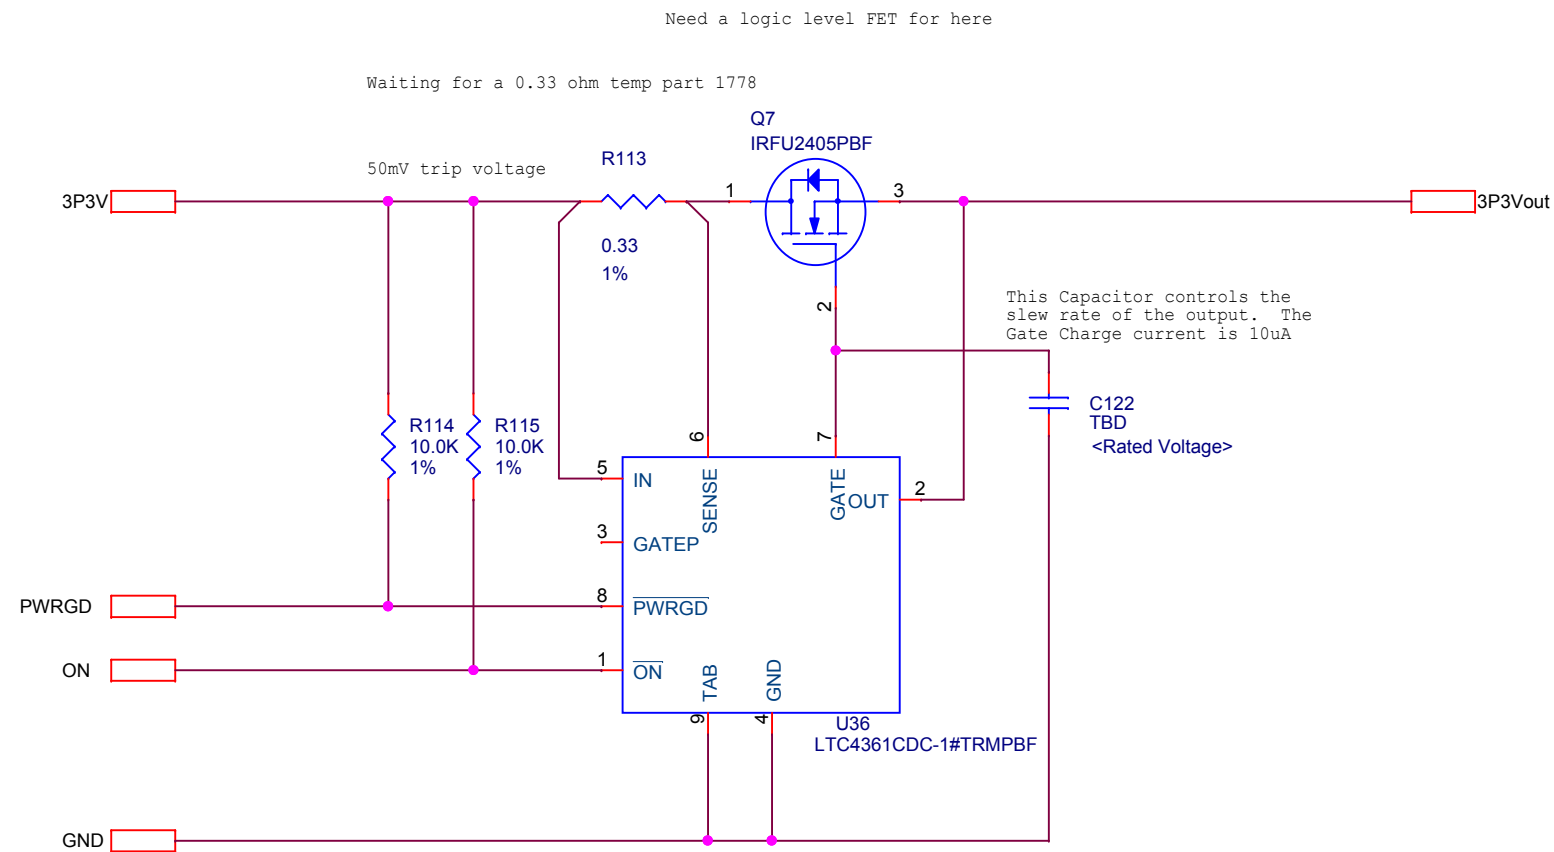

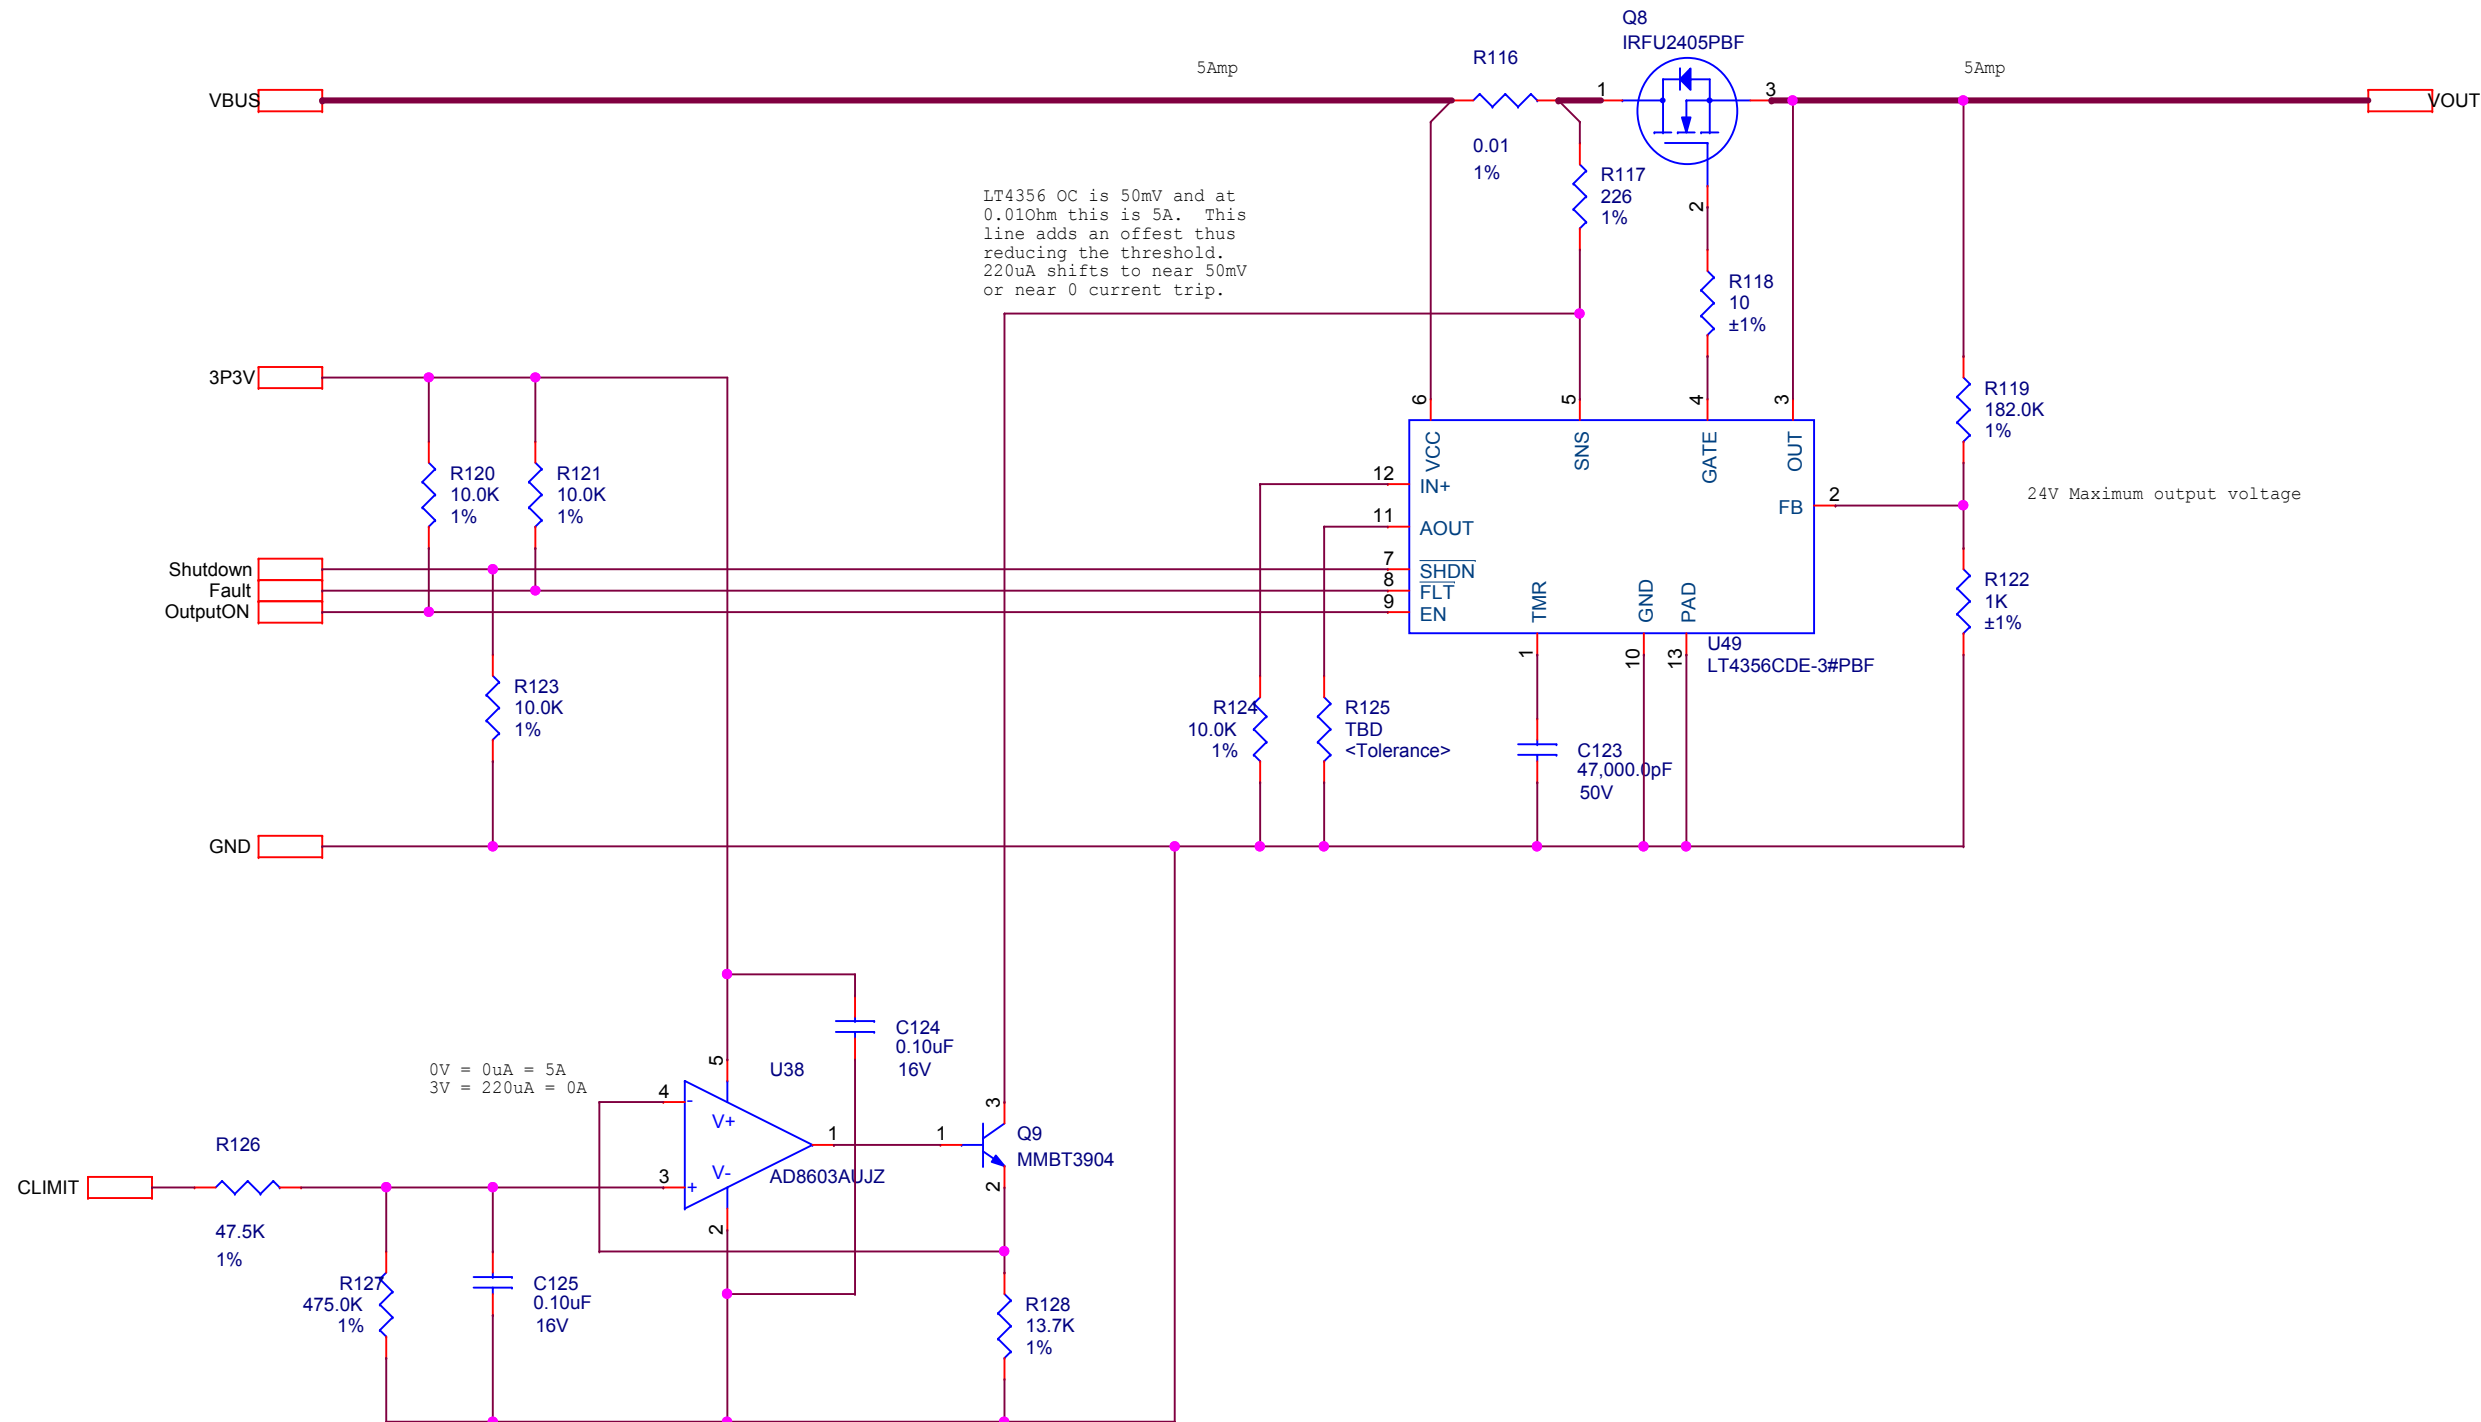

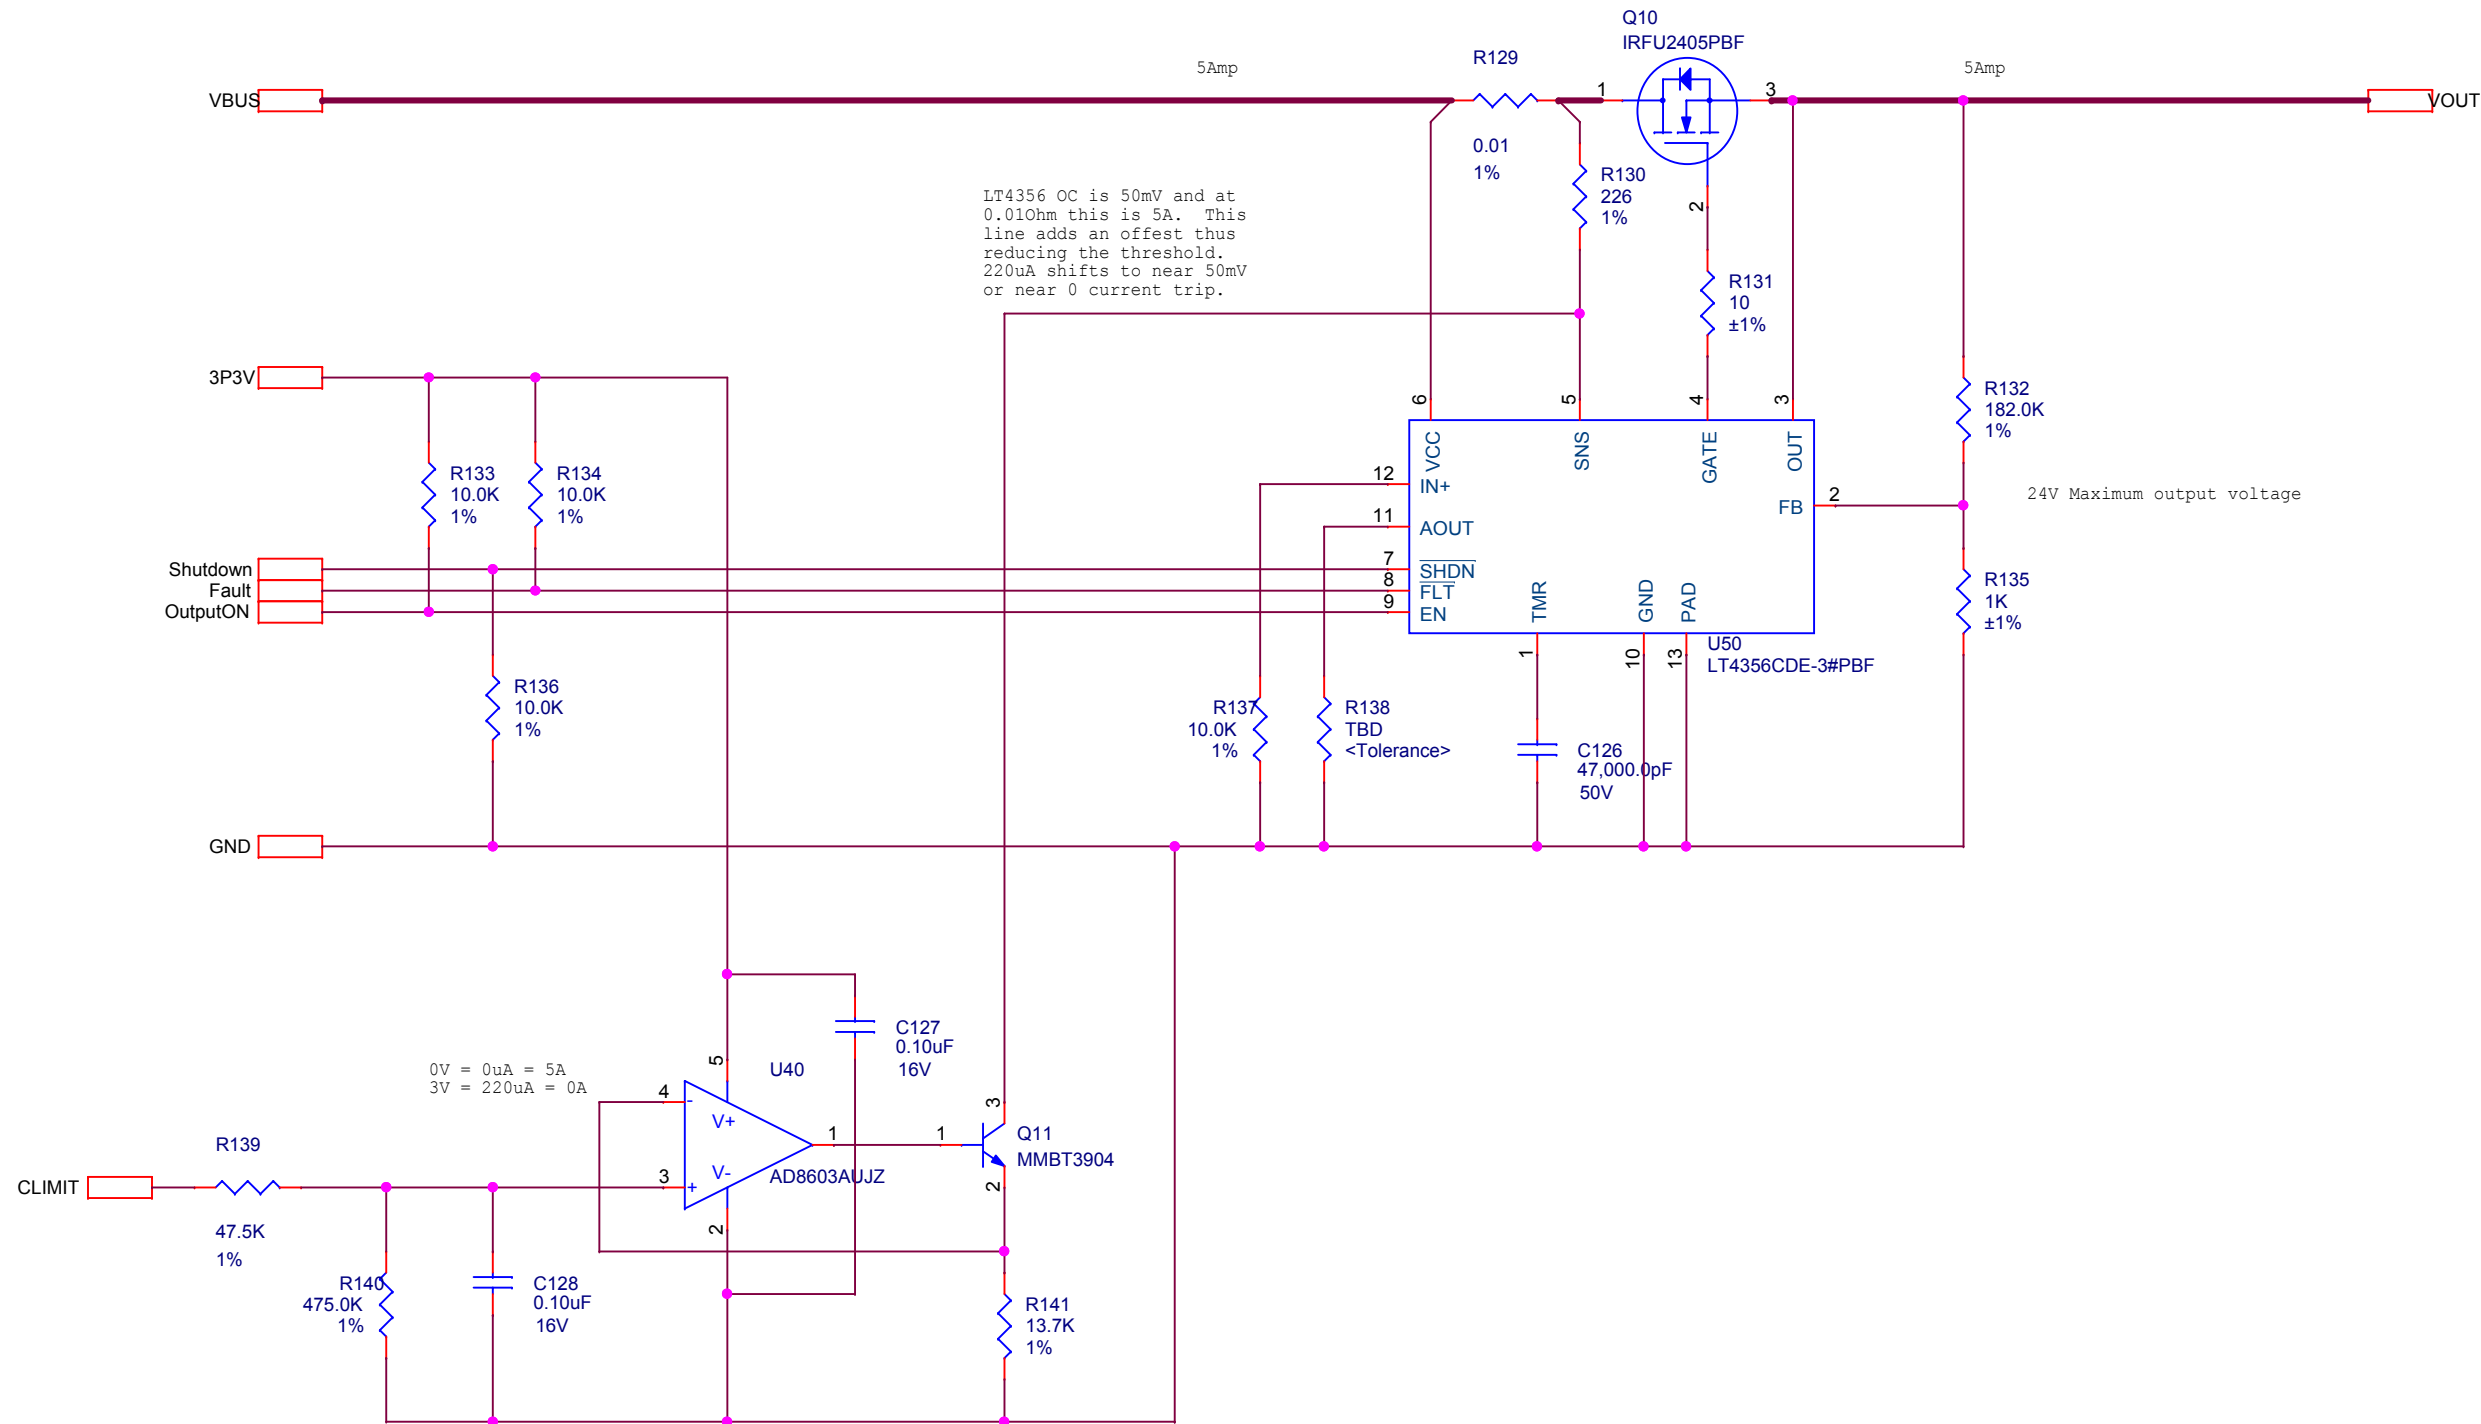

MONTEREY BAY AQUARIUM RESEARCH INSTITUTE
7700 SANDHOLDT ROAD
MOSS LANDING, CA 95039
(831) 775-1700 www.mbari.org



Copyright MBARI 2000			
Title ESP G3 Host Gateway Raw Voltage Switch			Number <Doc>
Size B	Engineer SJensen	Path /RBsw2	Filename hostgate.opj
	Date: Tuesday, April 19, 2016	Sheet 24 of	Rev 0.0.0

