


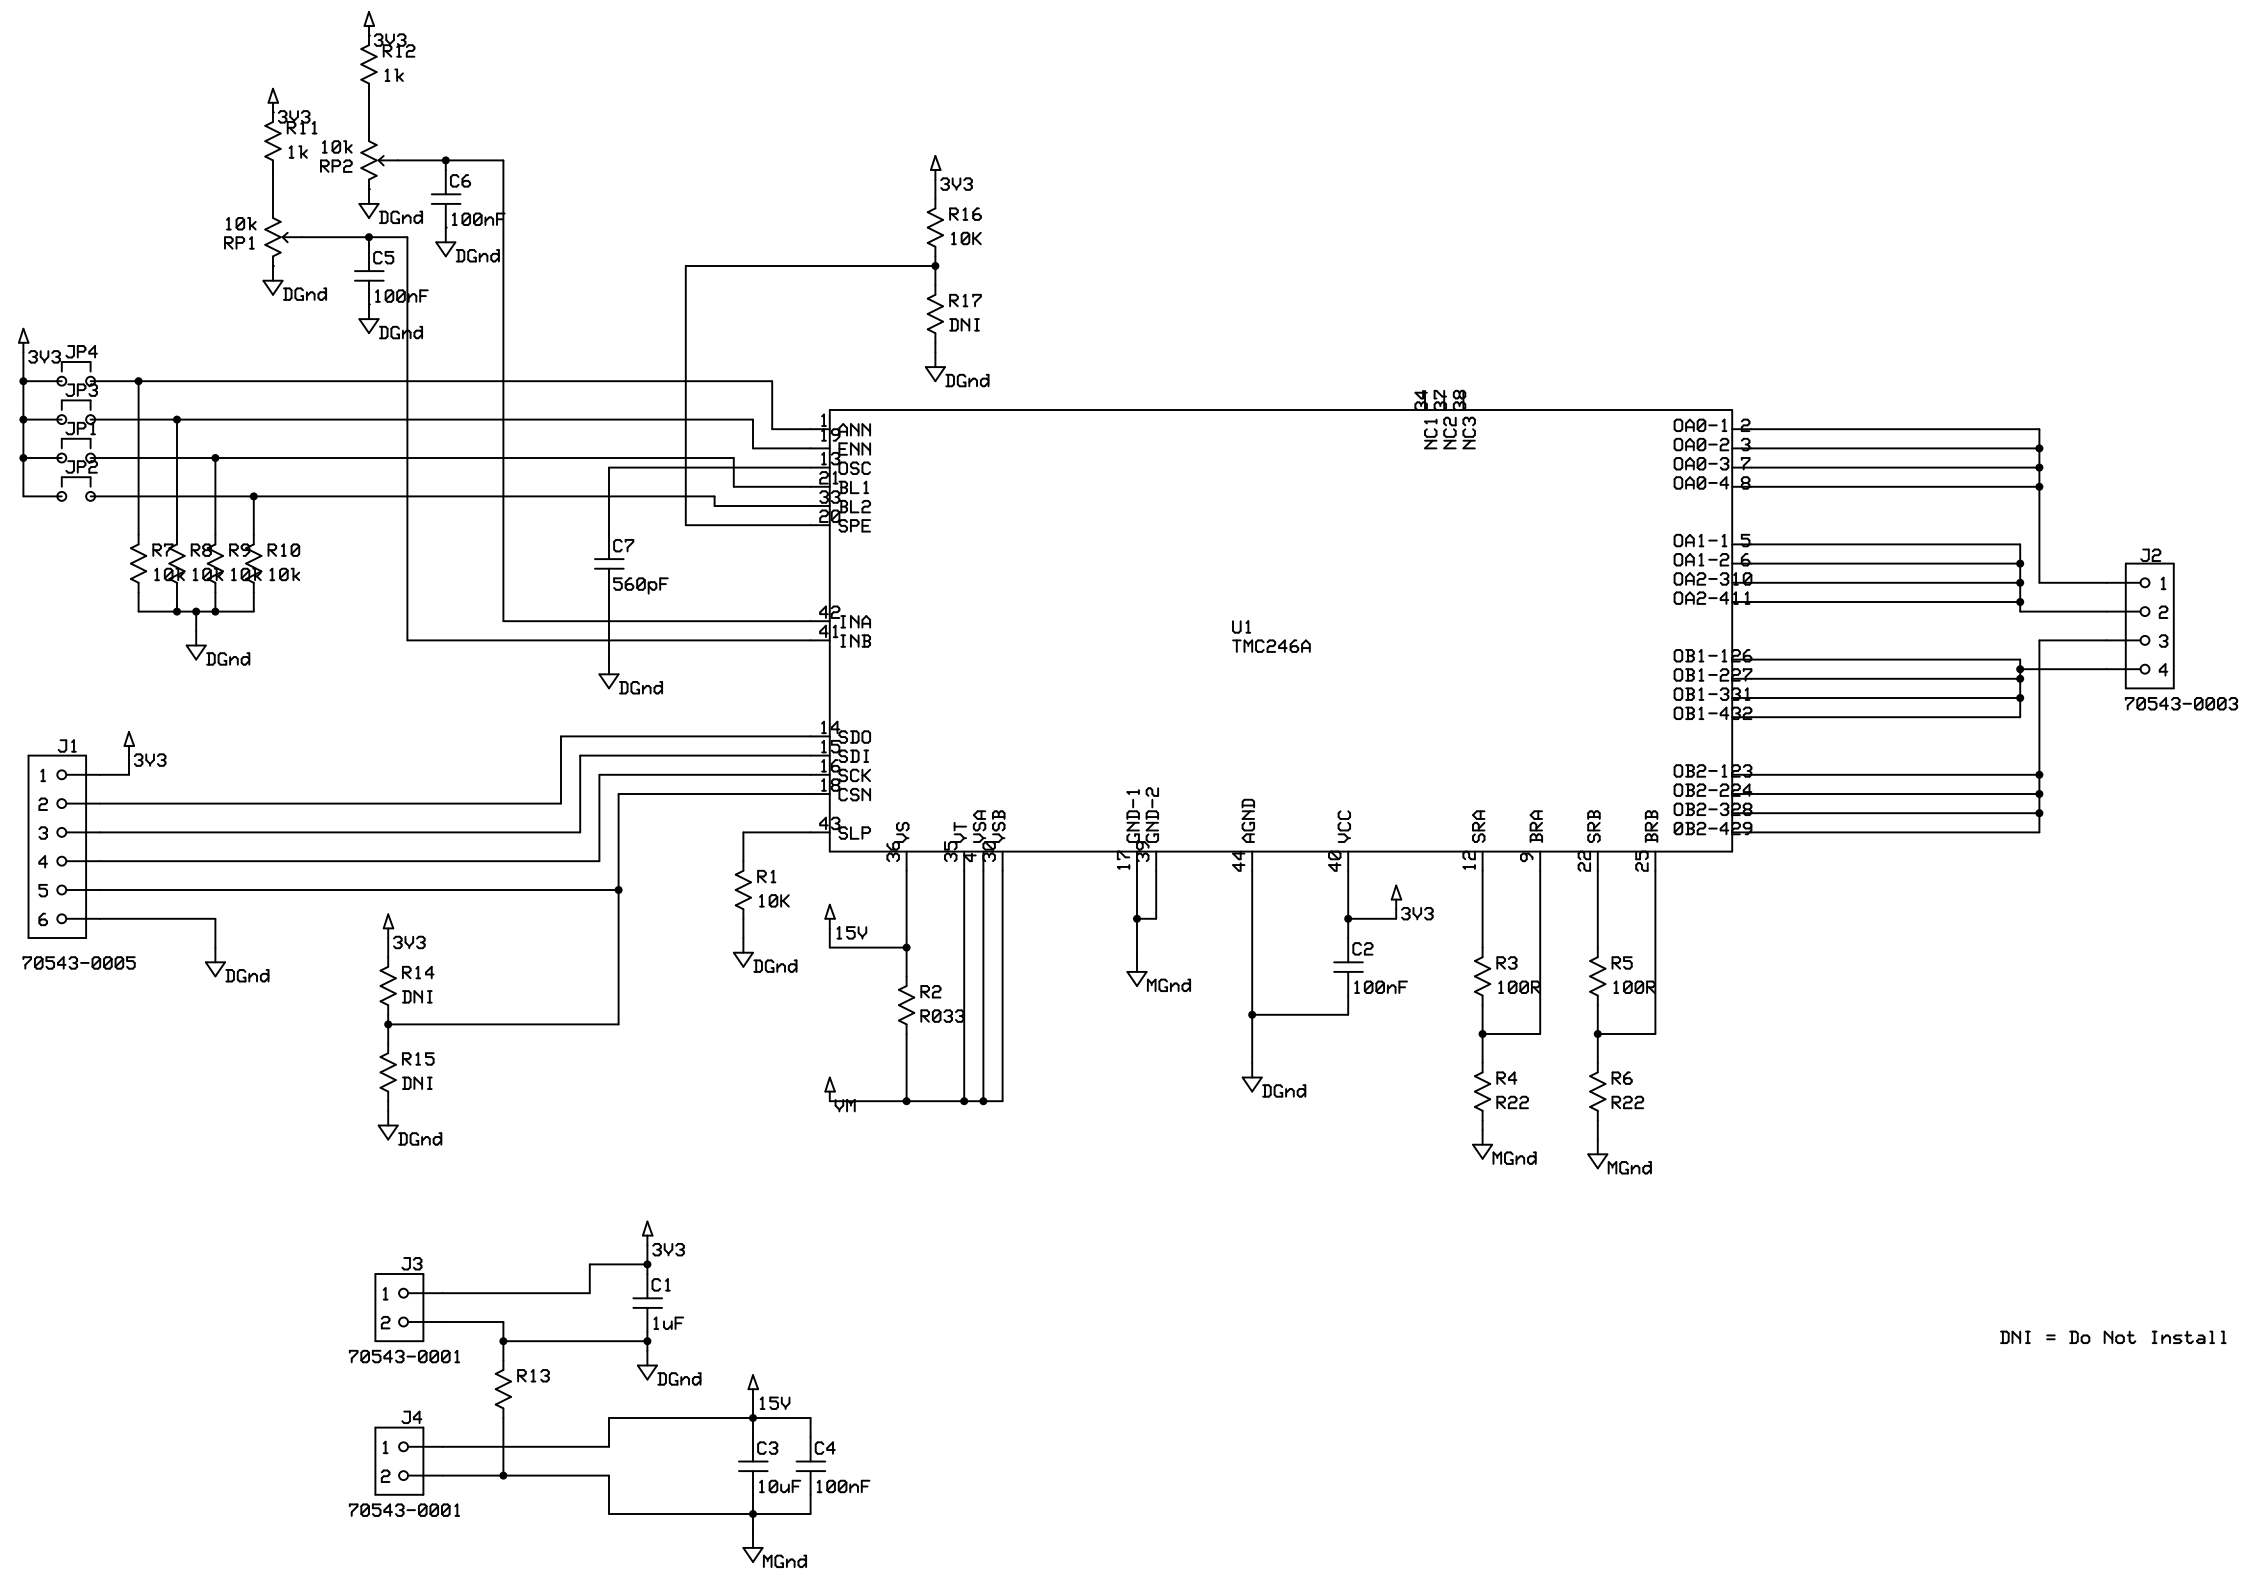

MBARI		
Trinamic Prototype		
Scott Jensen	Rev 1.0 1/4/2013	Page 1