
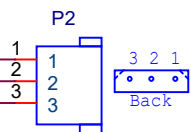


- 1 - RTS (out)
- 2 - TX (out)
- 3 - RX (in)
- 4 - CTS (in)
- 5 - Comm. GND

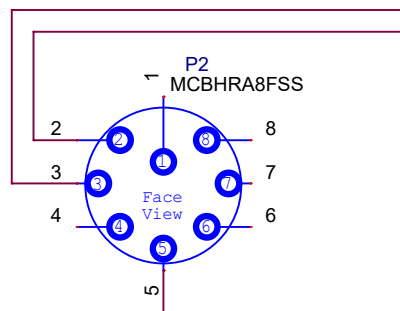

M80-8890305
M80-8890305

- RTS
- TXD
- RXD
- CTS
- GND

MONTEREY BAY AQUARIUM RESEARCH INSTITUTE
7700 SANDHOLDT ROAD
MOSS LANDING, CA 95039
(831) 775-1700 www.mbari.org



Title ESP 3G Flower Pot Console				Number <Doc>
Size A	Engineer SJensen	Path <Path>	Filename 3gwireharness.op	Rev 0.0.0
Date: Tuesday, August 04, 2020	Sheet 1 of 1			