


Console Bulkhead
 2 - RX (in)
 3 - TX (out)
 5 - Comm. GND

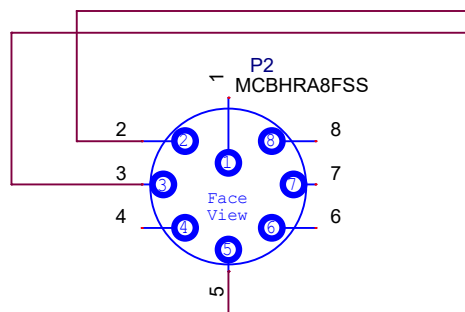


Red
 White
 Orange

Splice

Blue
 Green
 Black

Type ET 24 awg

P2

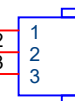

TXD
 RXD
 GND

M80-8890305
 M80-8890305

Rev 1.0.0 has wrong wire color for P2-2 and 3
 Rev 0.0.0 has TX and RX connected as contextual sensor
 Contextual Sensor Bulkhead
 1 - RTS (out)
 2 - TX (out)
 3 - RX (in)
 4 - CTS(in)
 5 - Comm. GND

MONTEREY BAY AQUARIUM RESEARCH INSTITUTE
7700 SANDHOLDT ROAD
MOSS LANDING, CA 95039
(831) 775-1700 www.mbari.org



Title ESP 3G Flower Pot Console				Number <Doc>
Size A	Engineer SJensen	Path <Path>	Filename 3gwireharness.op	Rev 1.0.1
Date: Thursday, September 10, 2020	Sheet 1	of 1		