


- 1 - TX+
- 2 - TX-
- 3 - RX+
- 6 - RX-

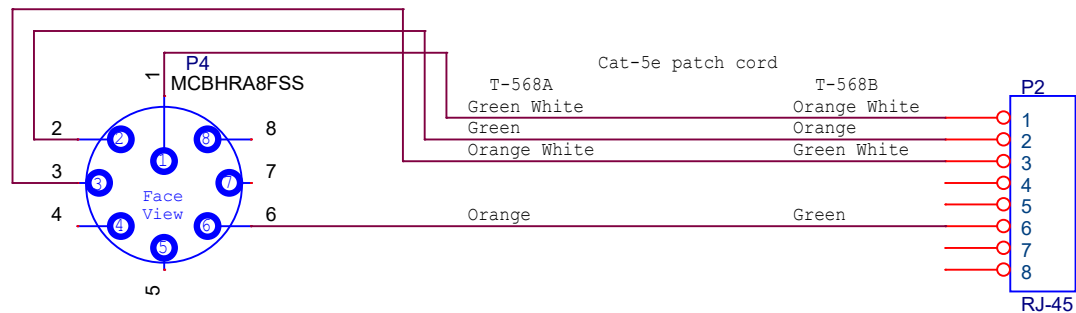

MONTEREY BAY AQUARIUM RESEARCH INSTITUTE
7700 SANDHOLDT ROAD
MOSS LANDING, CA 95039
(831) 775-1700 www.mbari.org



Title ESP 3G Flower Pot Ethernet Port				Number <Doc>
Size A	Engineer SJensen	Path <Path>	Filename 3gwireharness.op	Rev 0.0.0
Date: Tuesday, August 04, 2020	Sheet 1 of 1			