
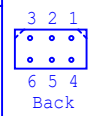
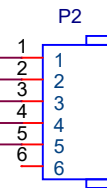


- 1 - RTS (out)
- 2 - TX (out)
- 3 - RX (in)
- 4 - CTS (in)
- 5 - Comm. GND

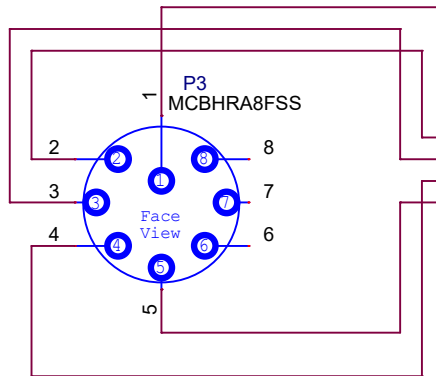

- RTS O
- TX 0
- RX I
- CTS I
- GND

M80-8880605
M80-8880605

MONTEREY BAY AQUARIUM RESEARCH INSTITUTE

7700 SANDHOLDT ROAD

MOSS LANDING, CA 95039

(831) 775-1700 www.mbari.org

Copyright MBARI 2000



Title ESP 3G Flower Pot PPP Port			Number <Doc>	
Size A	Engineer SJensen	Path <Path>	Filename 3gwireharness.op	Rev 0.0.0
Date: Tuesday, August 04, 2020		Sheet 1 of 1		