


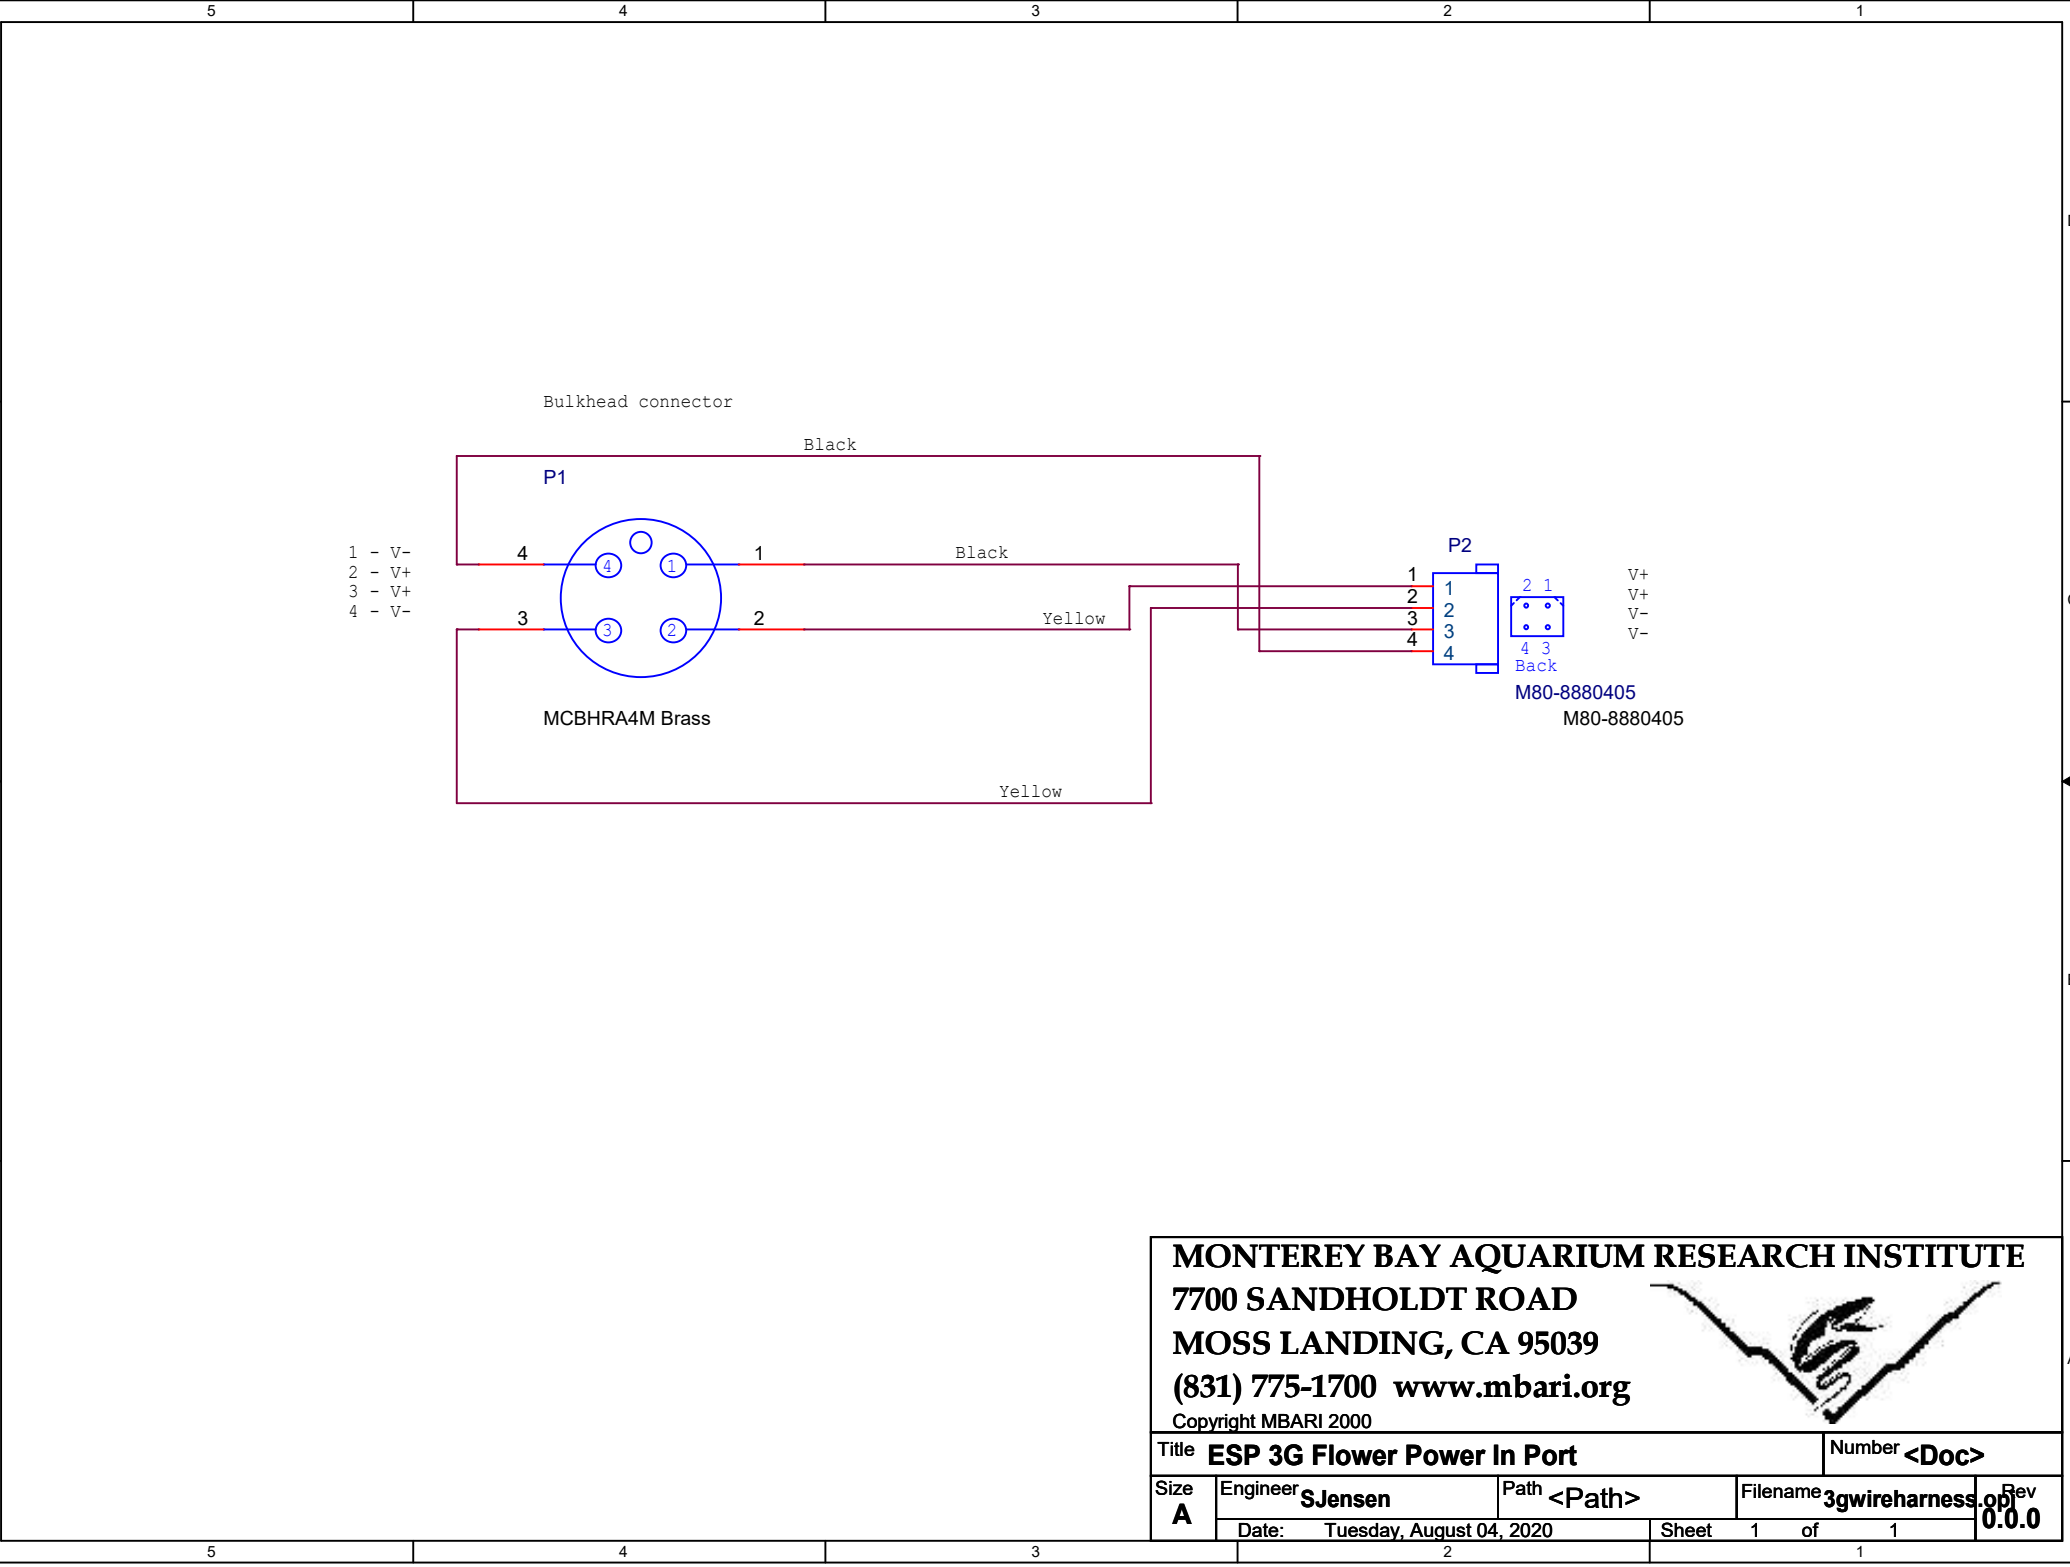

MONTEREY BAY AQUARIUM RESEARCH INSTITUTE

7700 SANDHOLDT ROAD

MOSS LANDING, CA 95039



(831) 775-1700 www.mbari.org

Copyright MBARI 2000



Title ESP 3G Flower Power In Port			Number <Doc>	
Size A	Engineer SJensen	Path <Path>	Filename 3gwireharness.op	Rev 0.0.0
	Date: Tuesday, August 04, 2020		Sheet 1 of 1	

- 1 - RTS (out)
- 2 - TX (out)
- 3 - RX (in)
- 4 - CTS (in)
- 5 - Comm. GND

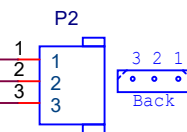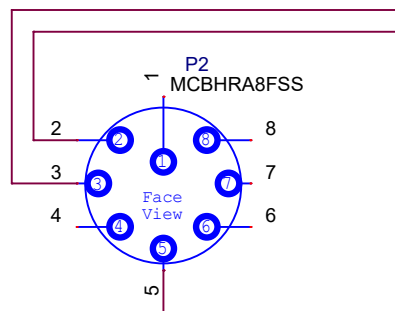

M80-8890305
M80-8890305




- RTS
- TXD
- RXD
- CTS
- GND

MONTEREY BAY AQUARIUM RESEARCH INSTITUTE
7700 SANDHOLDT ROAD
MOSS LANDING, CA 95039
(831) 775-1700 www.mbari.org



Title ESP 3G Flower Pot Console				Number <Doc>
Size A	Engineer SJensen	Path <Path>	Filename 3gwireharness.op	Rev 0.0.0
Date: Tuesday, August 04, 2020	Sheet 1 of 1			

- 1 - RTS (out)
- 2 - TX (out)
- 3 - RX (in)
- 4 - CTS (in)
- 5 - Comm. GND

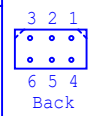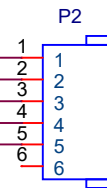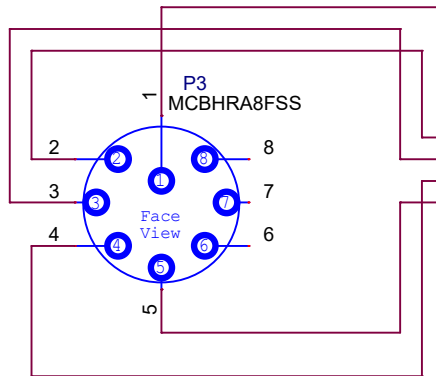

- RTS O
- TX 0
- RX I
- CTS I
- GND


M80-8880605
M80-8880605

MONTEREY BAY AQUARIUM RESEARCH INSTITUTE
7700 SANDHOLDT ROAD
MOSS LANDING, CA 95039
(831) 775-1700 www.mbari.org
 Copyright MBARI 2000



Title ESP 3G Flower Pot PPP Port			Number <Doc>	
Size A	Engineer SJensen	Path <Path>	Filename 3gwireharness.op	Rev 0.0.0
Date: Tuesday, August 04, 2020		Sheet 1 of 1		

- 1 - TX+
- 2 - TX-
- 3 - RX+
- 6 - RX-

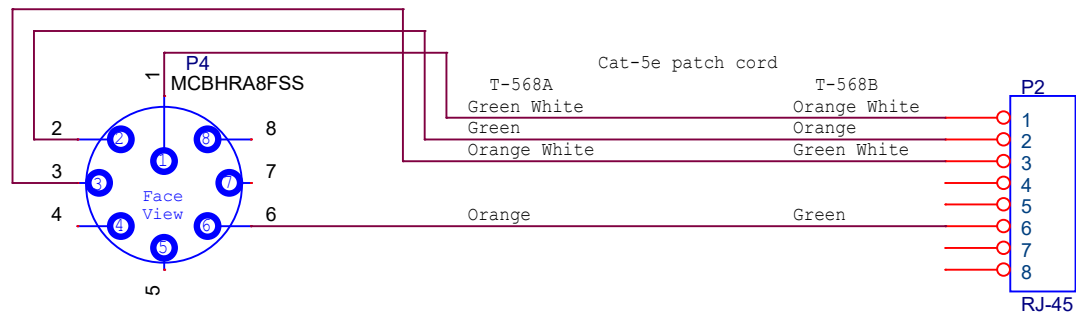

MONTEREY BAY AQUARIUM RESEARCH INSTITUTE
7700 SANDHOLDT ROAD
MOSS LANDING, CA 95039
(831) 775-1700 www.mbari.org



Copyright MBARI 2000

Title ESP 3G Flower Pot Ethernet Port				Number <Doc>
Size A	Engineer SJensen	Path <Path>	Filename 3gwireharness.op	Rev 0.0.0
Date: Tuesday, August 04, 2020	Sheet 1 of 1			