


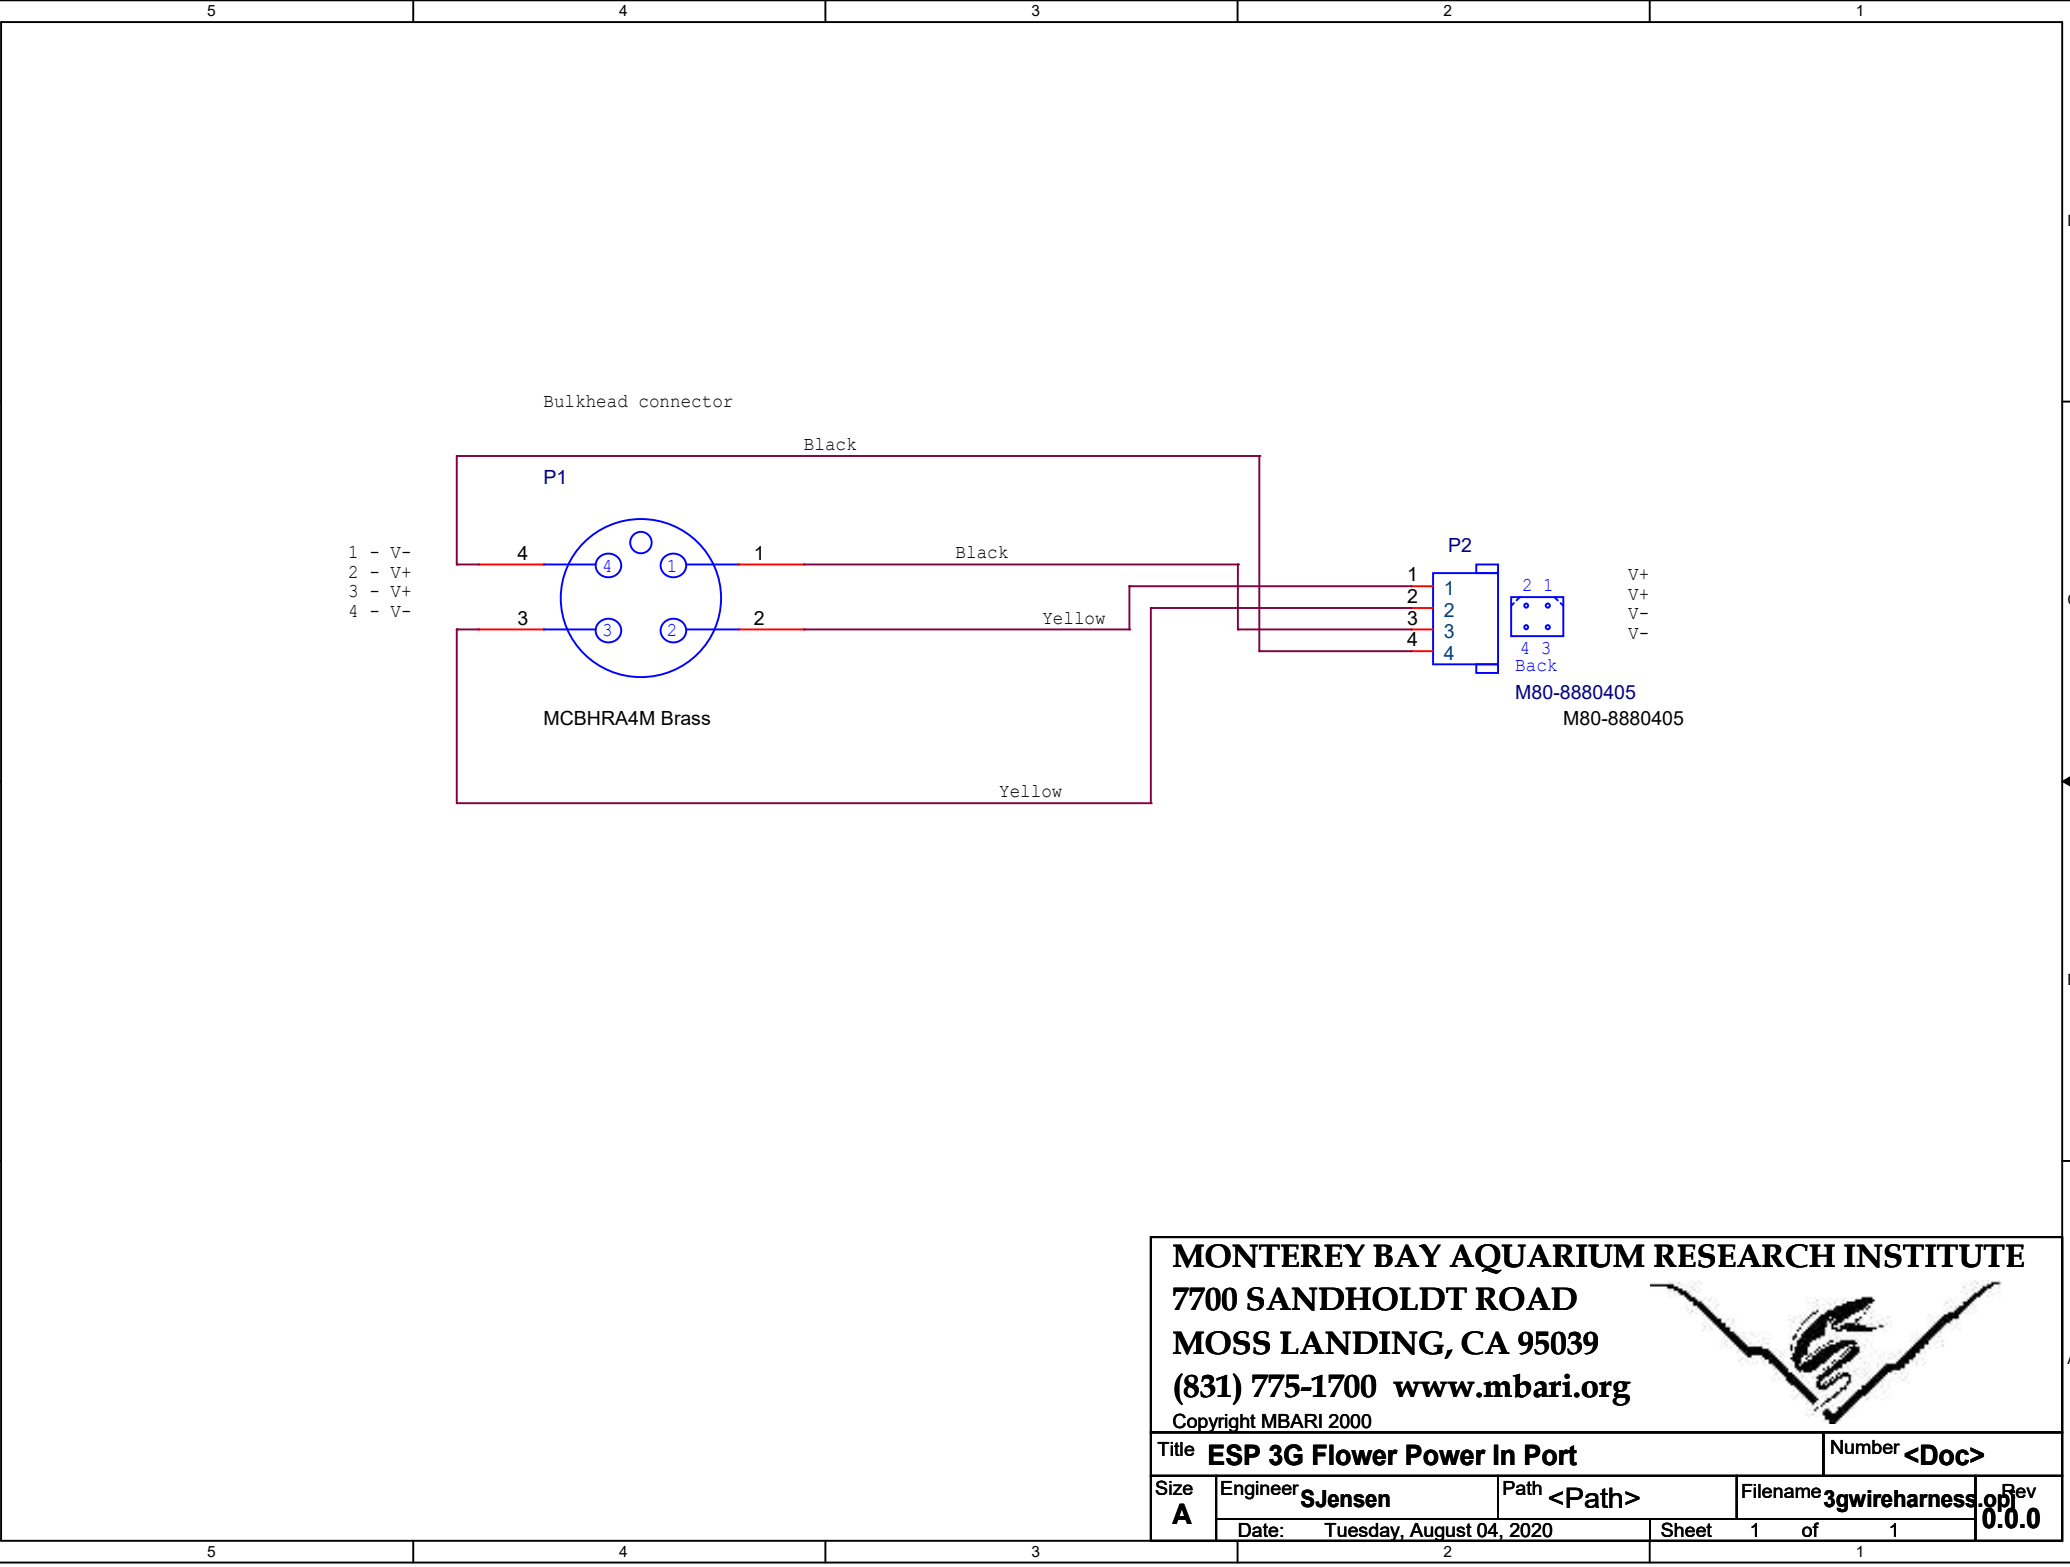

MONTEREY BAY AQUARIUM RESEARCH INSTITUTE
7700 SANDHOLDT ROAD
MOSS LANDING, CA 95039
(831) 775-1700 www.mbari.org
Copyright MBARI 2000



Title ESP 3G Flower Power In Port			Number <Doc>	
Size A	Engineer SJensen	Path <Path>	Filename 3gwireharness.op	Rev 0.0.0
	Date: Tuesday, August 04, 2020		Sheet 1 of 1	