


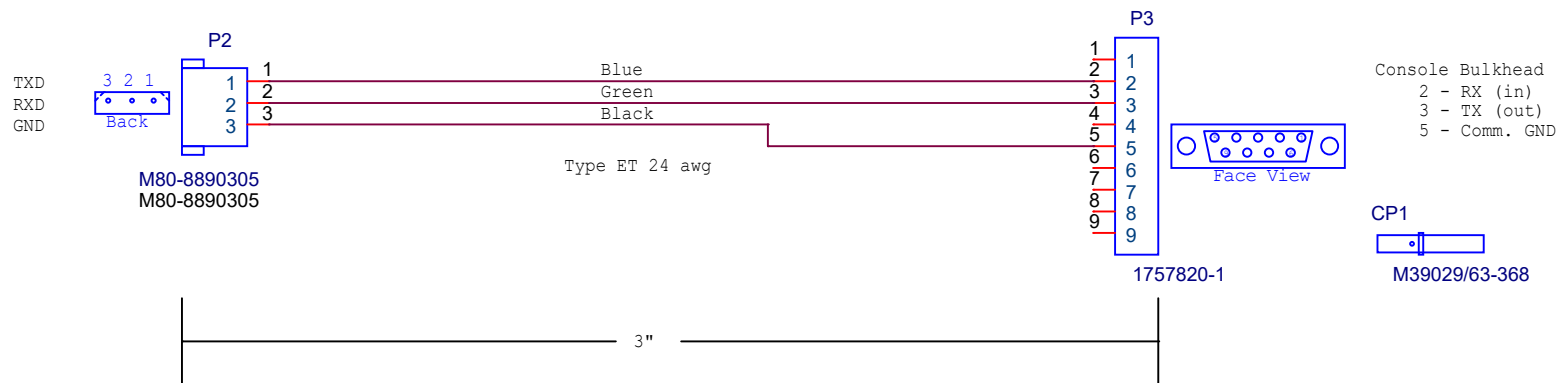

MONTEREY BAY AQUARIUM RESEARCH INSTITUTE
7700 SANDHOLDT ROAD
MOSS LANDING, CA 95039
(831) 775-1700 www.mbari.org



Copyright MBARI 2000

Title ESP 3G Lab Console Port				Number <Doc>
Size A	Engineer SJensen	Path <Path>	Filename 3gwireharness.op	Rev 0.0.0
Date: Wednesday, February 03, 2021	Sheet 1 of 1			