


Lin Stepper Motor, 4 wire

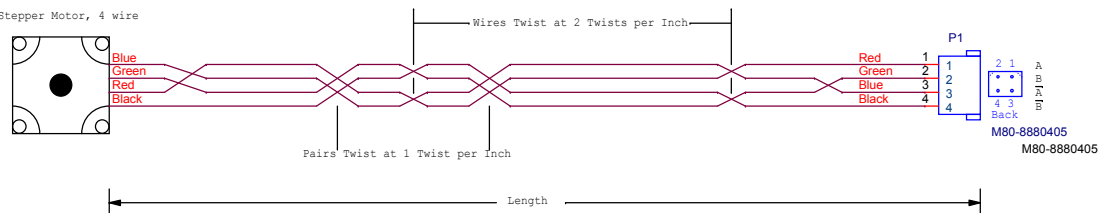

-6	<length>	<Description>
-5	<length>	<Description>
-4	<length>	Syringe Lys2
-3	<length>	Syringe AirS
-2	<length>	Syringe ArS
-1	<length>	Syringe Lys1
Dash	Length	Description

MONTEREY BAY AQUARIUM RESEARCH INSTITUTE				
7700 SANDHOLDT ROAD				
MOSS LANDING, CA 95039				
(831) 775-1700 www.mbari.org				
Copyright MBARI 2000				
Title ESP 3G Lin Stepper Motor 4-wire Wire Harness				Number g3system
Size B	Engineer SJensen	Wt# WHA-LIN	Filename <Filename>	Rev 0.0.0
Date: Wednesday, May 31, 2017		Sheet 1 of 1		