
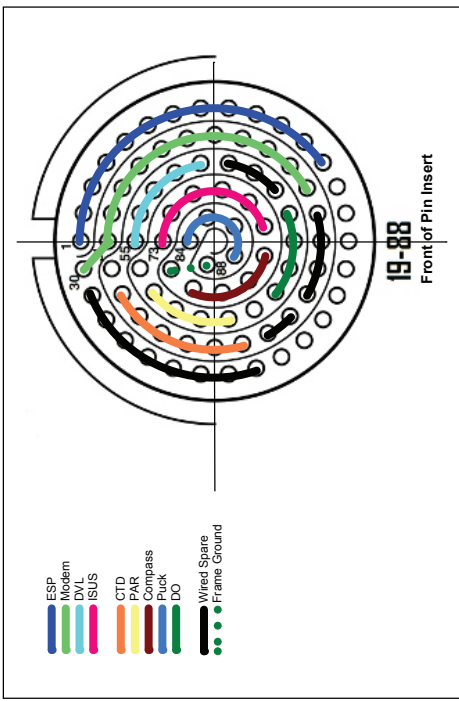
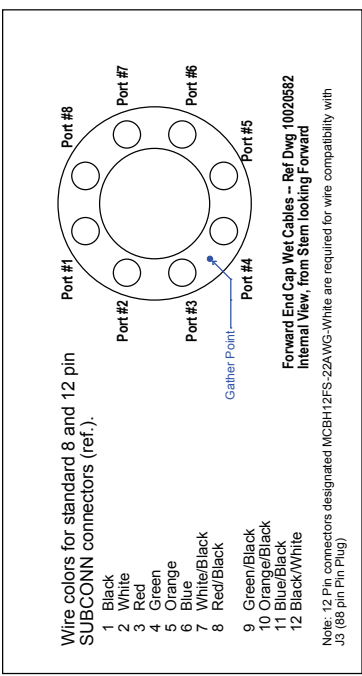
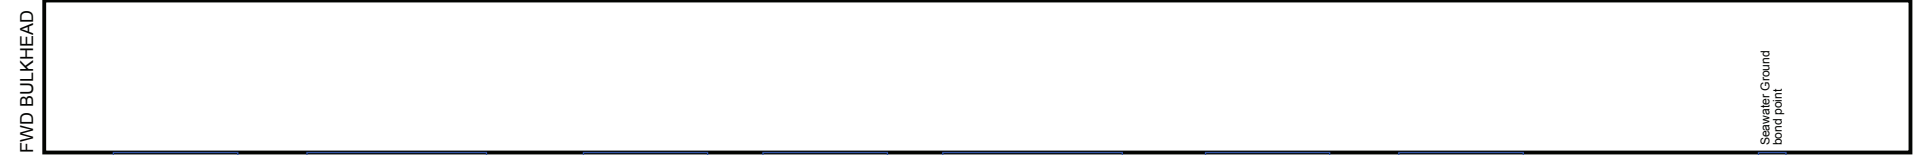


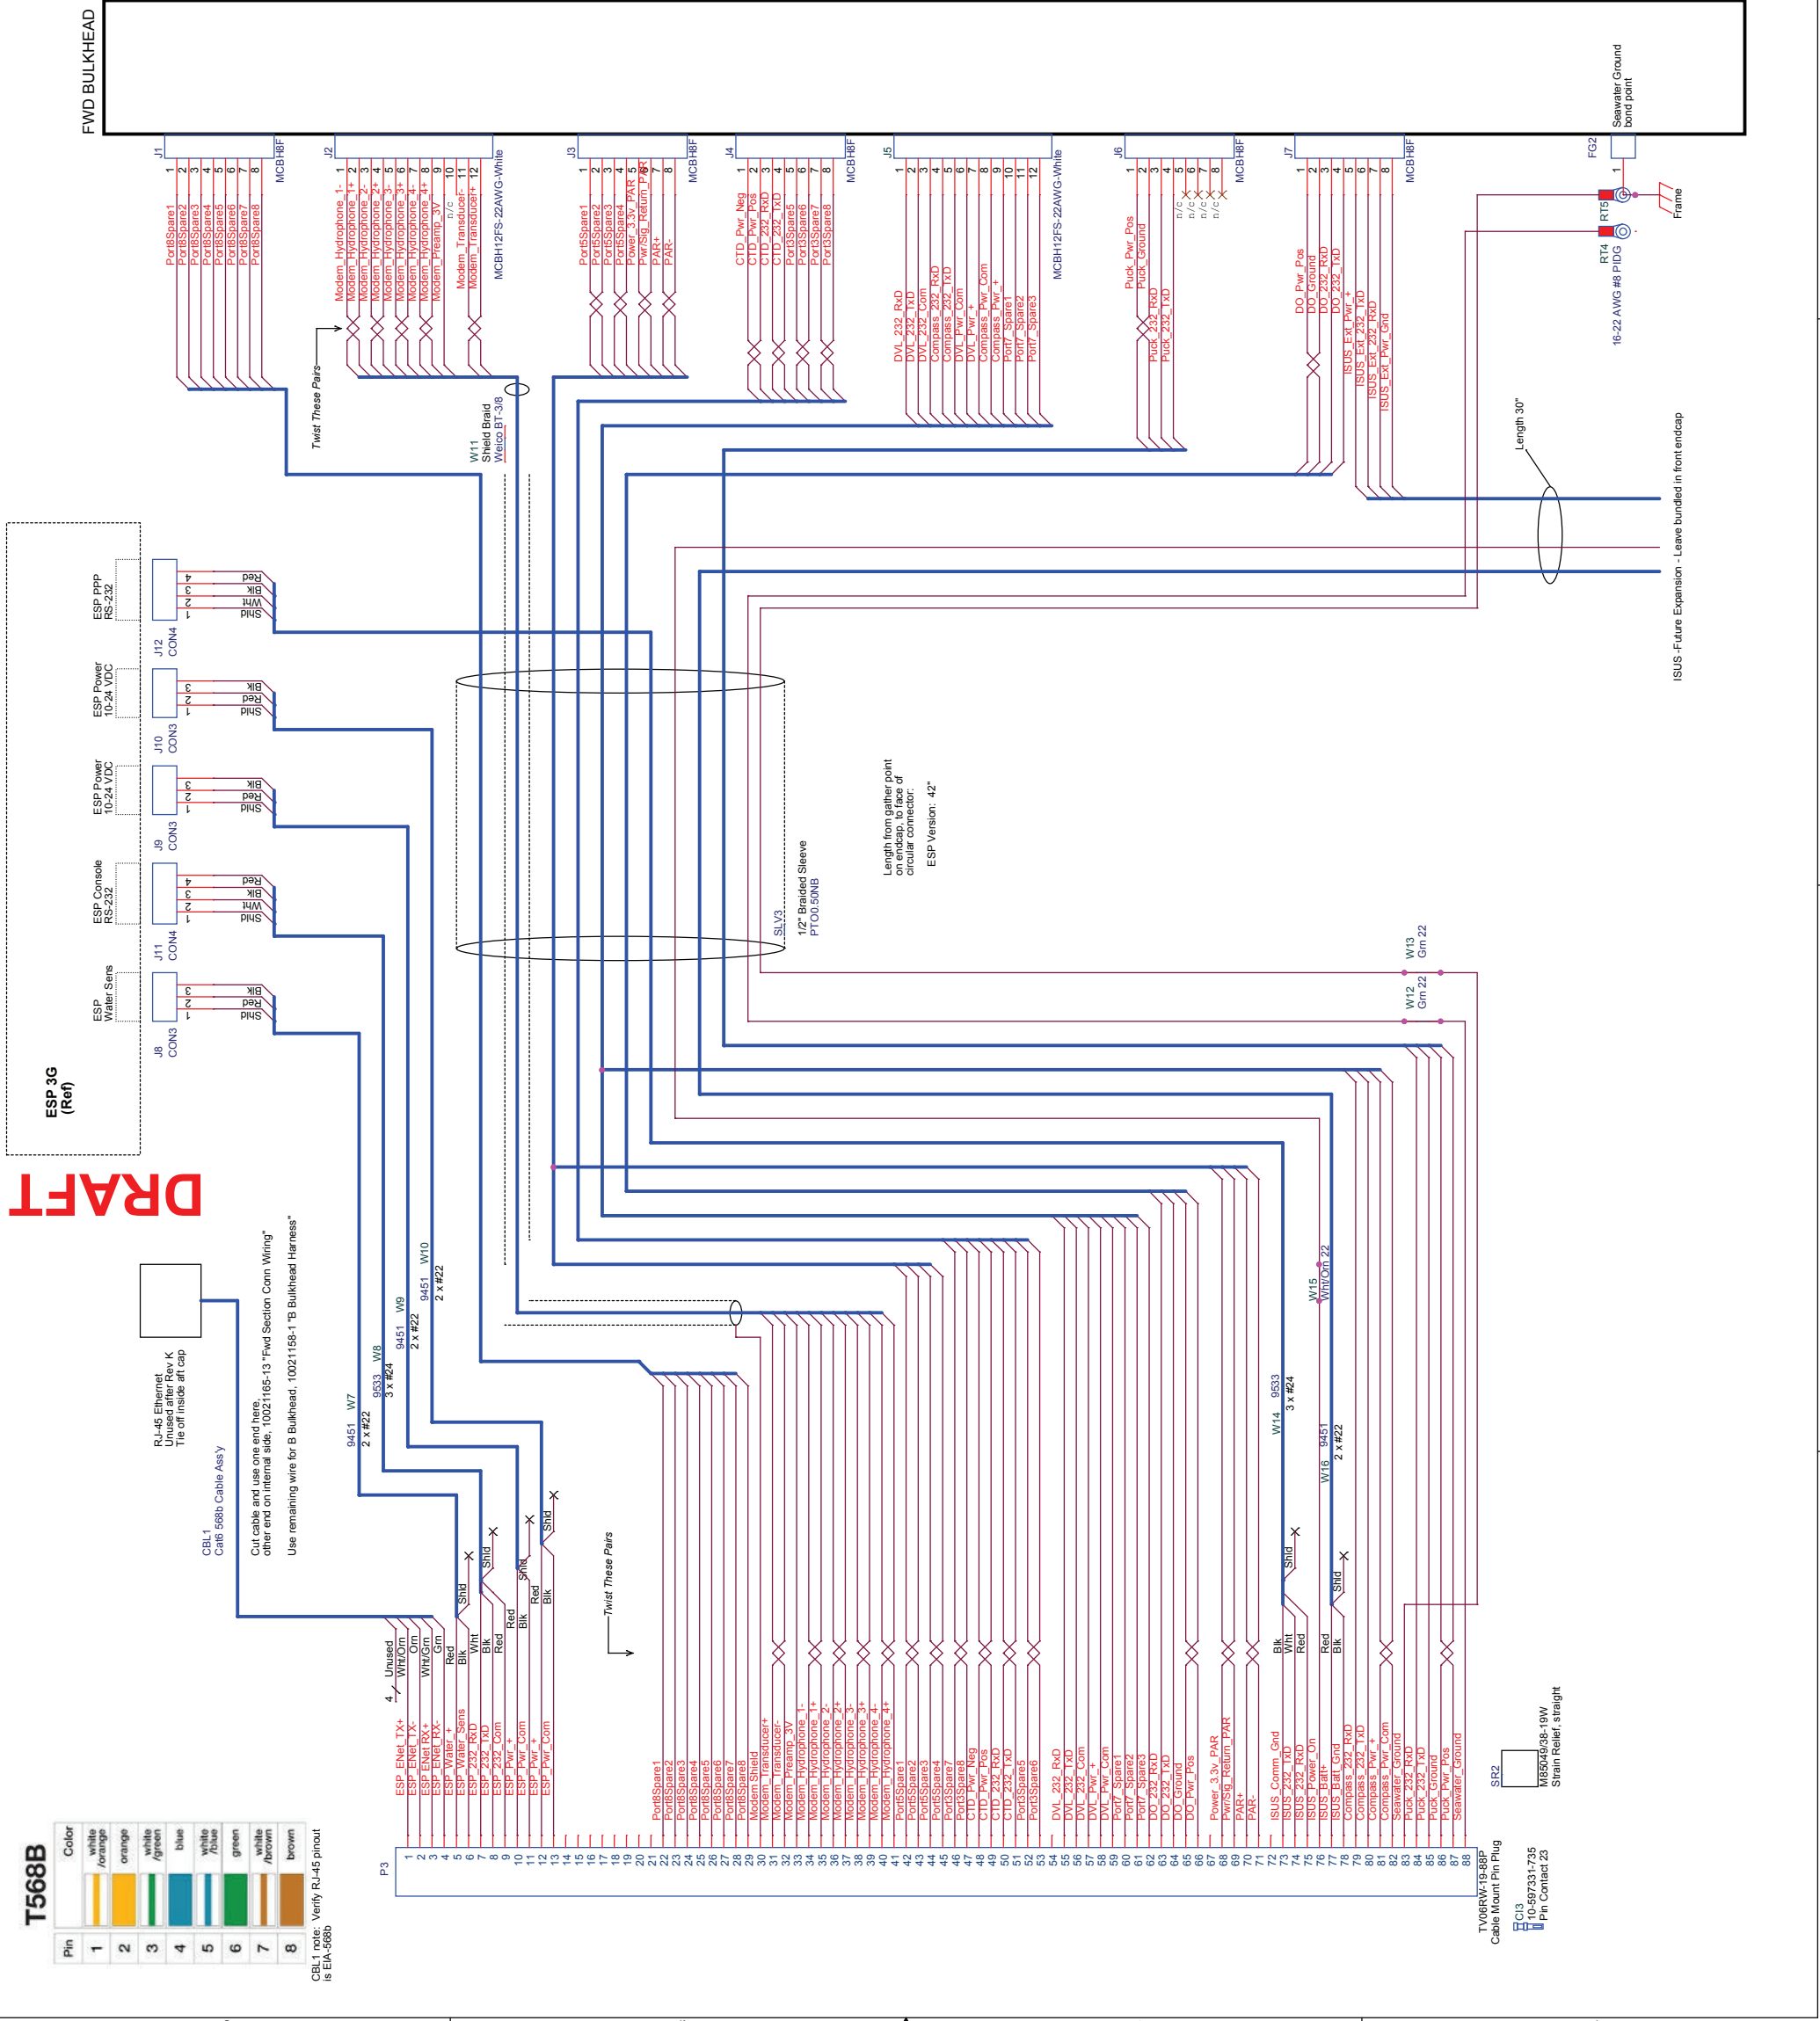

L	20 Apr 2016	ECM	Repurpose! ISUS Comm cable for ESP PPP 232; add ESP connections.
K	13 Jan 2016	ECM	Change Braided Sleeve from 0.25" to 0.5"
J	07 Jan 2016	ECM	Change length from 84" to 42"; flip and/or add drawing and add gather point definition. Specify ISUS cable length 30"; add redundant CBLT cabout; change spiral wrap to braided sleeve
H	12 Nov 2015	ECM	Change to ESP-only version and fork Non-ESP to pg 3
G	3 Nov 2015	ECM	Change Compass comms rethame from TTL to 232
F	31 Aug 2015	ECM	Convert ISUS wires to shielded cables W14-W16
E	16 Jun 2015	ECM	Include ground wires in bundle; delete old signal labels
D	5 May 2015	ECM	Change USB wiring to Ethernet Cat6. Add part info for BOM.
C	29 Apr 2015	ECM	Change Dwg. No. from 10021160 to 11021159.02, part of MIVEGAS Forward Section Wiring
B	30 Jan 2015	ECM	Change from Neil Brown to Sea-Bird CTD on Port 3
A	30 Jan 2015	ECM	Fork from Dwg 10021156 Makal Forward Endcap Harness'. Change length to 84"; add USB cable/plug.

		Monterey Bay Aquarium Research Institute 7700 Sandholdt Road Moss Landing, CA 95039 (831) 775-1700 www.mbari.org (c) MBARI 2015	
Title MIVEGAS Forward Endcap Harness, ESP		Document Number 11021188	Rev L
Size Custom	Date: Tuesday, August 23, 2016	Engineer Mellinger	
Design File X:\06975\LEAD\PROJECT\DRAWINGS\PROJECT.BUILDINGSWIRING DIAGRAMS MIVEGAS\LEAD\FWD SECTION WIRING MIVEGAS.DSN		Sheet 2 of 4	
Schematic Name 11021188 MIVEGAS Fwd Sec Wring	Page Name 02 MIVEGAS Fwd Endcap ESP	Layout File <Layout File>	