
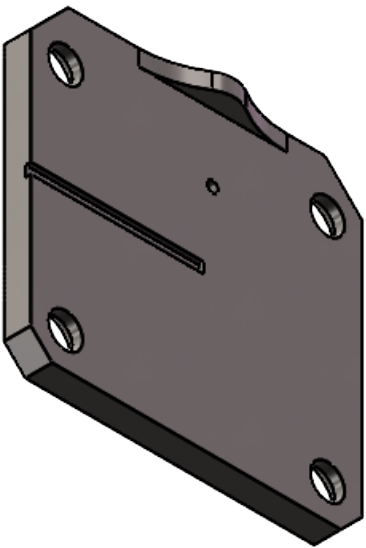
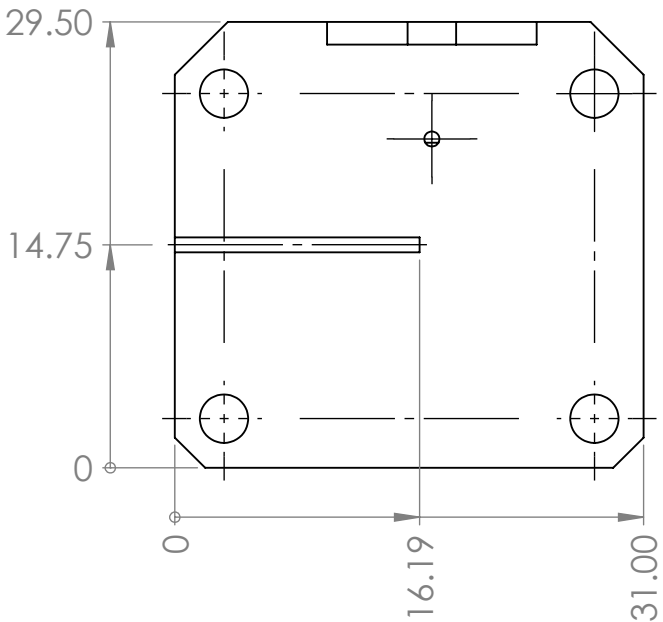


THE INFORMATION CONTAINED IN THIS DRAWING IS THE SOLE PROPERTY OF MBARI ANY REPRODUCTION IN PART OR WHOLE WITHOUT THE WRITTEN PERMISSION OF MBARI IS PROHIBITED.

NOTE:
- UNITS ARE IN MILLIMETERS.

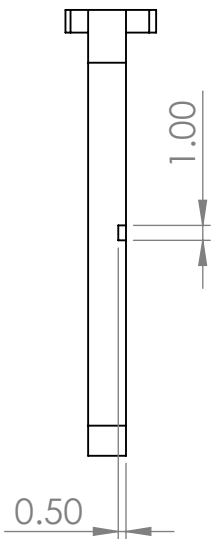

BILL OF MATERIALS											
NEXT ASSY Description	NEXT ASSY Number	UNLESS OTHERWISE SPECIFIED TOLERANCES ARE:				APPROVALS		DATE			
		1 PLACE DIM ±.1	2 PLACE DIM ±.5	3 PLACE DIM ±.1	ANGLES ±1°	DRAWN	Nadia Allaf				
THIRD ANGLE PROJECTION		1. DIMENSIONS ARE IN MILLIMETERS. 2. DIMENSION LIMITS HELD AFTER PLATING. 3. REMOVE BURRS AND SHARP EDGES				ENGINEER					
						CHECKED					
						PROJECT NO. 901205					
						PROJECT ESP					
		DO NOT SCALE DRAWING				MATL					
						SIZE B		DWG. NO. 1000-3003-V1		REV.	
						SCALE 2:1		CAD FILE:			

Monterey Bay Aquarium Research Institute

MBARI

7700 Sandholdt Rd.

Moss Landing, CA 95039

831 775-1922

Accel Puck Top

Modified for Thermal Testing