
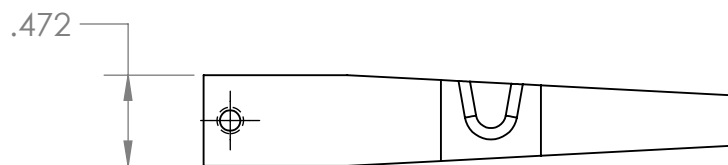
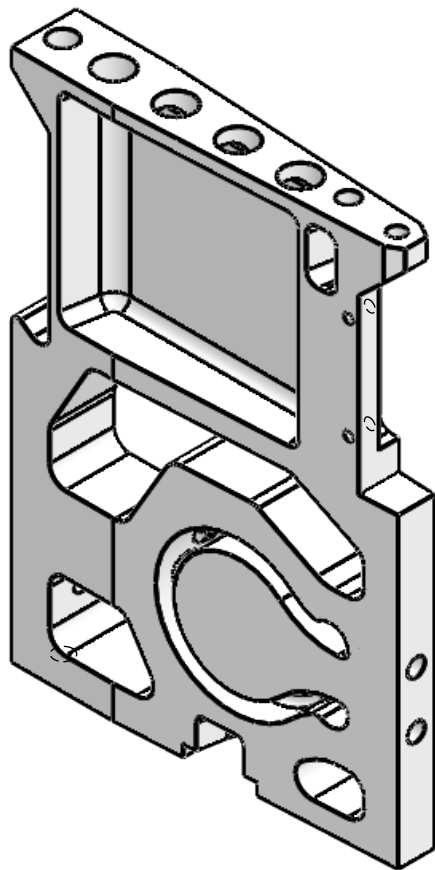


REVISIONS			
REV.	DESCRIPTION	DATE	APPROVED
	INITIAL RELEASE		

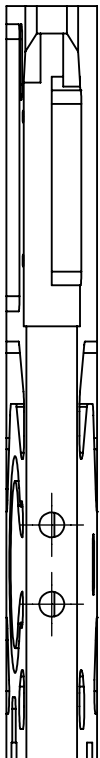

BILL OF MATERIALS											
Shop / Q.C.		UNLESS OTHERWISE SPECIFIED TOLERANCES ARE:				APPROVALS		DATE			
Inspector		1 PLACE DIM ±1/16	2 PLACE DIM ±.02	3 PLACE DIM ±.005	ANGLES ±1°	DRAWN NAME	9/27/00				
Shop Foreman		1. DIMENSIONS ARE IN INCHES 2. DIMENSION LIMITS HELD AFTER PLATING. 3. REMOVE BURRS AND SHARP EDGES .015 MAX. 4. MACHINED FILLET RADII .0150-.030. 5. MACHINED DIAMETERS ON A COMMON CENTERLINE CONCENTRIC WITHIN .005 6. PERPENDICULARITY & PARALLELISM OF MACHINED SURFACES .002 PER INCH MAX .012 INCHES FOR SINGLE SURFACE.				ENGINEER NAME	9/27/00				
Engineer						CHECKED					
NEXT ASSY Description	NEXT ASSY Number					PROJECT NO.	XXX				
						PROJECT	ZZZZZZZZ				
Application		DO NOT SCALE DRAWING				WEIGHT					
						SIZE B		DWG. NO.		REV.	
						SCALE 1:1		CAD FILE: MECH ENG ON TORNADO		SHEET 1 OF 1	
						Monterey Bay Aquarium Research Institute					
						MBARI		7700 Sandholdt RD. Moss Landing, CA 95039 PH: (831) 775-1700			
						AccelFish1					