


REVISIONS				
ZONE	REV.	DESCRIPTION	DATE	APPROVED
	1	INITIAL RELEASE	5/28/2016	DAB
	2	ADD DOVETAIL GROOVE	10/24/2016	DAB
	3	LENGTH TO 31.50, PART# CHANGE	2/12/2017	DAB

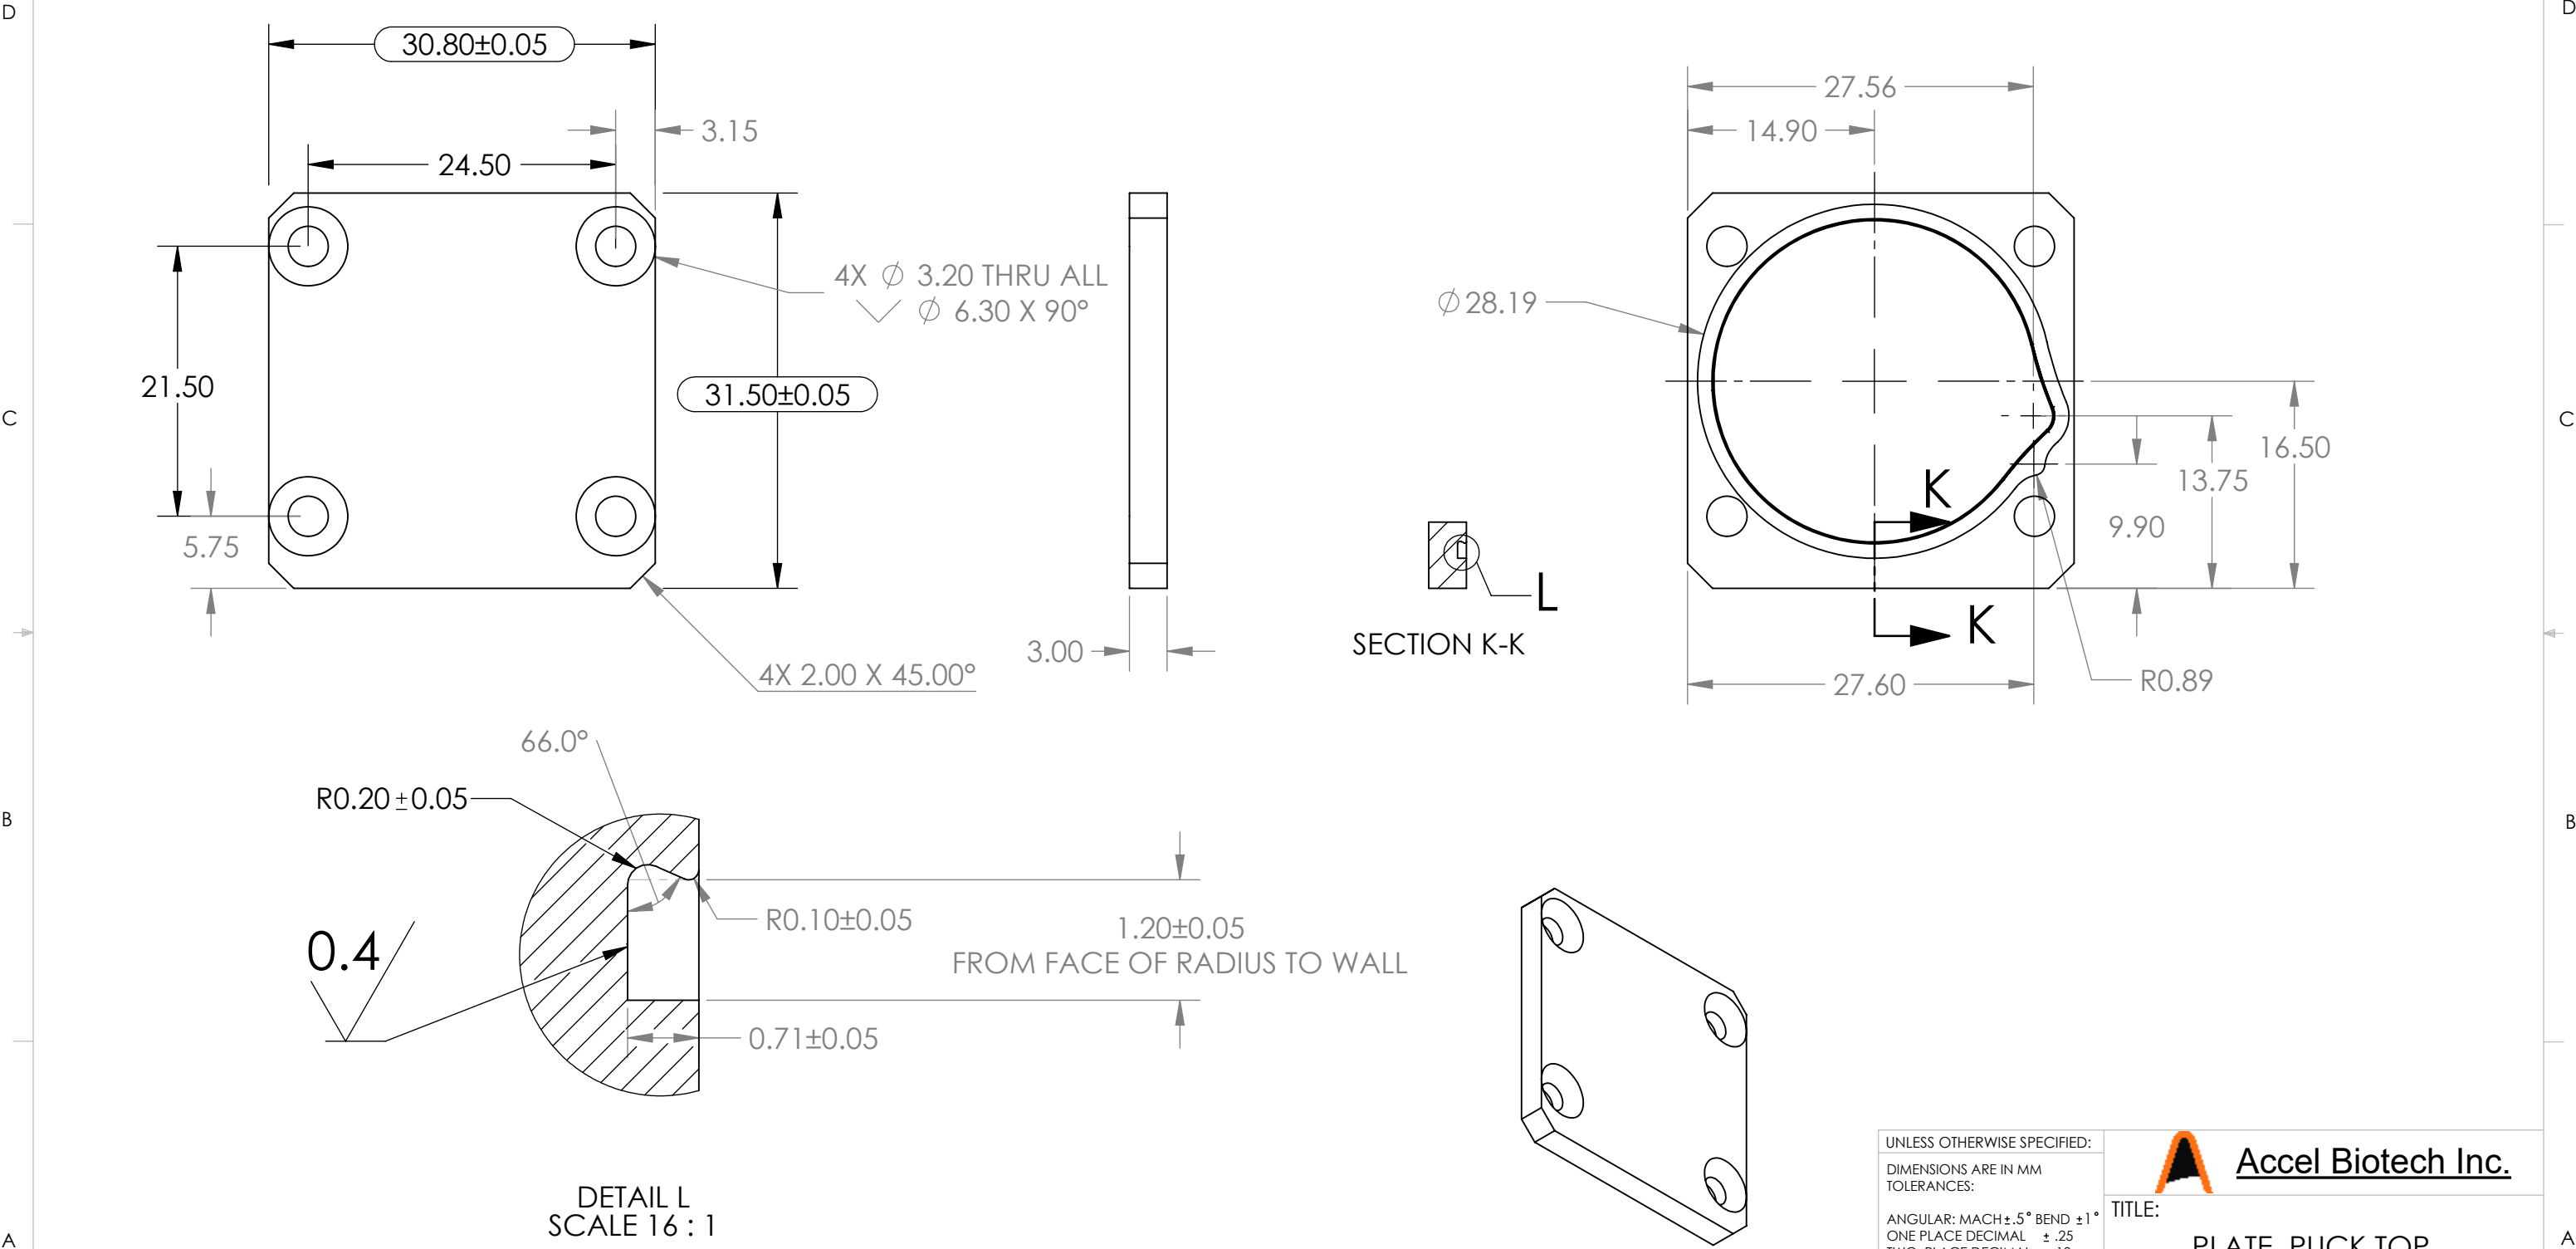

NOTES (UNLESS OTHERWISE SPECIFIED):
1. DEBURR AND BREAK SHARP EDGES
2. FINISH: NONE
3. MATERIAL: GRADE 2 TITANIUM

PROPRIETARY AND CONFIDENTIAL
THE INFORMATION CONTAINED IN THIS DRAWING IS THE SOLE PROPERTY OF ACCEL BIOTECH INC.. ANY REPRODUCTION IN PART OR AS A WHOLE WITHOUT THE WRITTEN PERMISSION OF ACCEL BIOTECH INC. IS PROHIBITED.

UNLESS OTHERWISE SPECIFIED:
DIMENSIONS ARE IN MM
TOLERANCES:
ANGULAR: MACH±.5° BEND ±1°
ONE PLACE DECIMAL ±.25
TWO PLACE DECIMAL ±.12
INTERPRET GEOMETRIC TOLERANCING PER: ASME Y14.5M

Accel Biotech Inc.

TITLE:
PLATE, PUCK TOP

SIZE **B**

DWG. NO.
1000-5007 Dovetail

REV
3

CHECKED BY
-

NAME
-

DATE
-

SCALE: 2:1

WEIGHT:

KG

SHEET 1 OF 1