


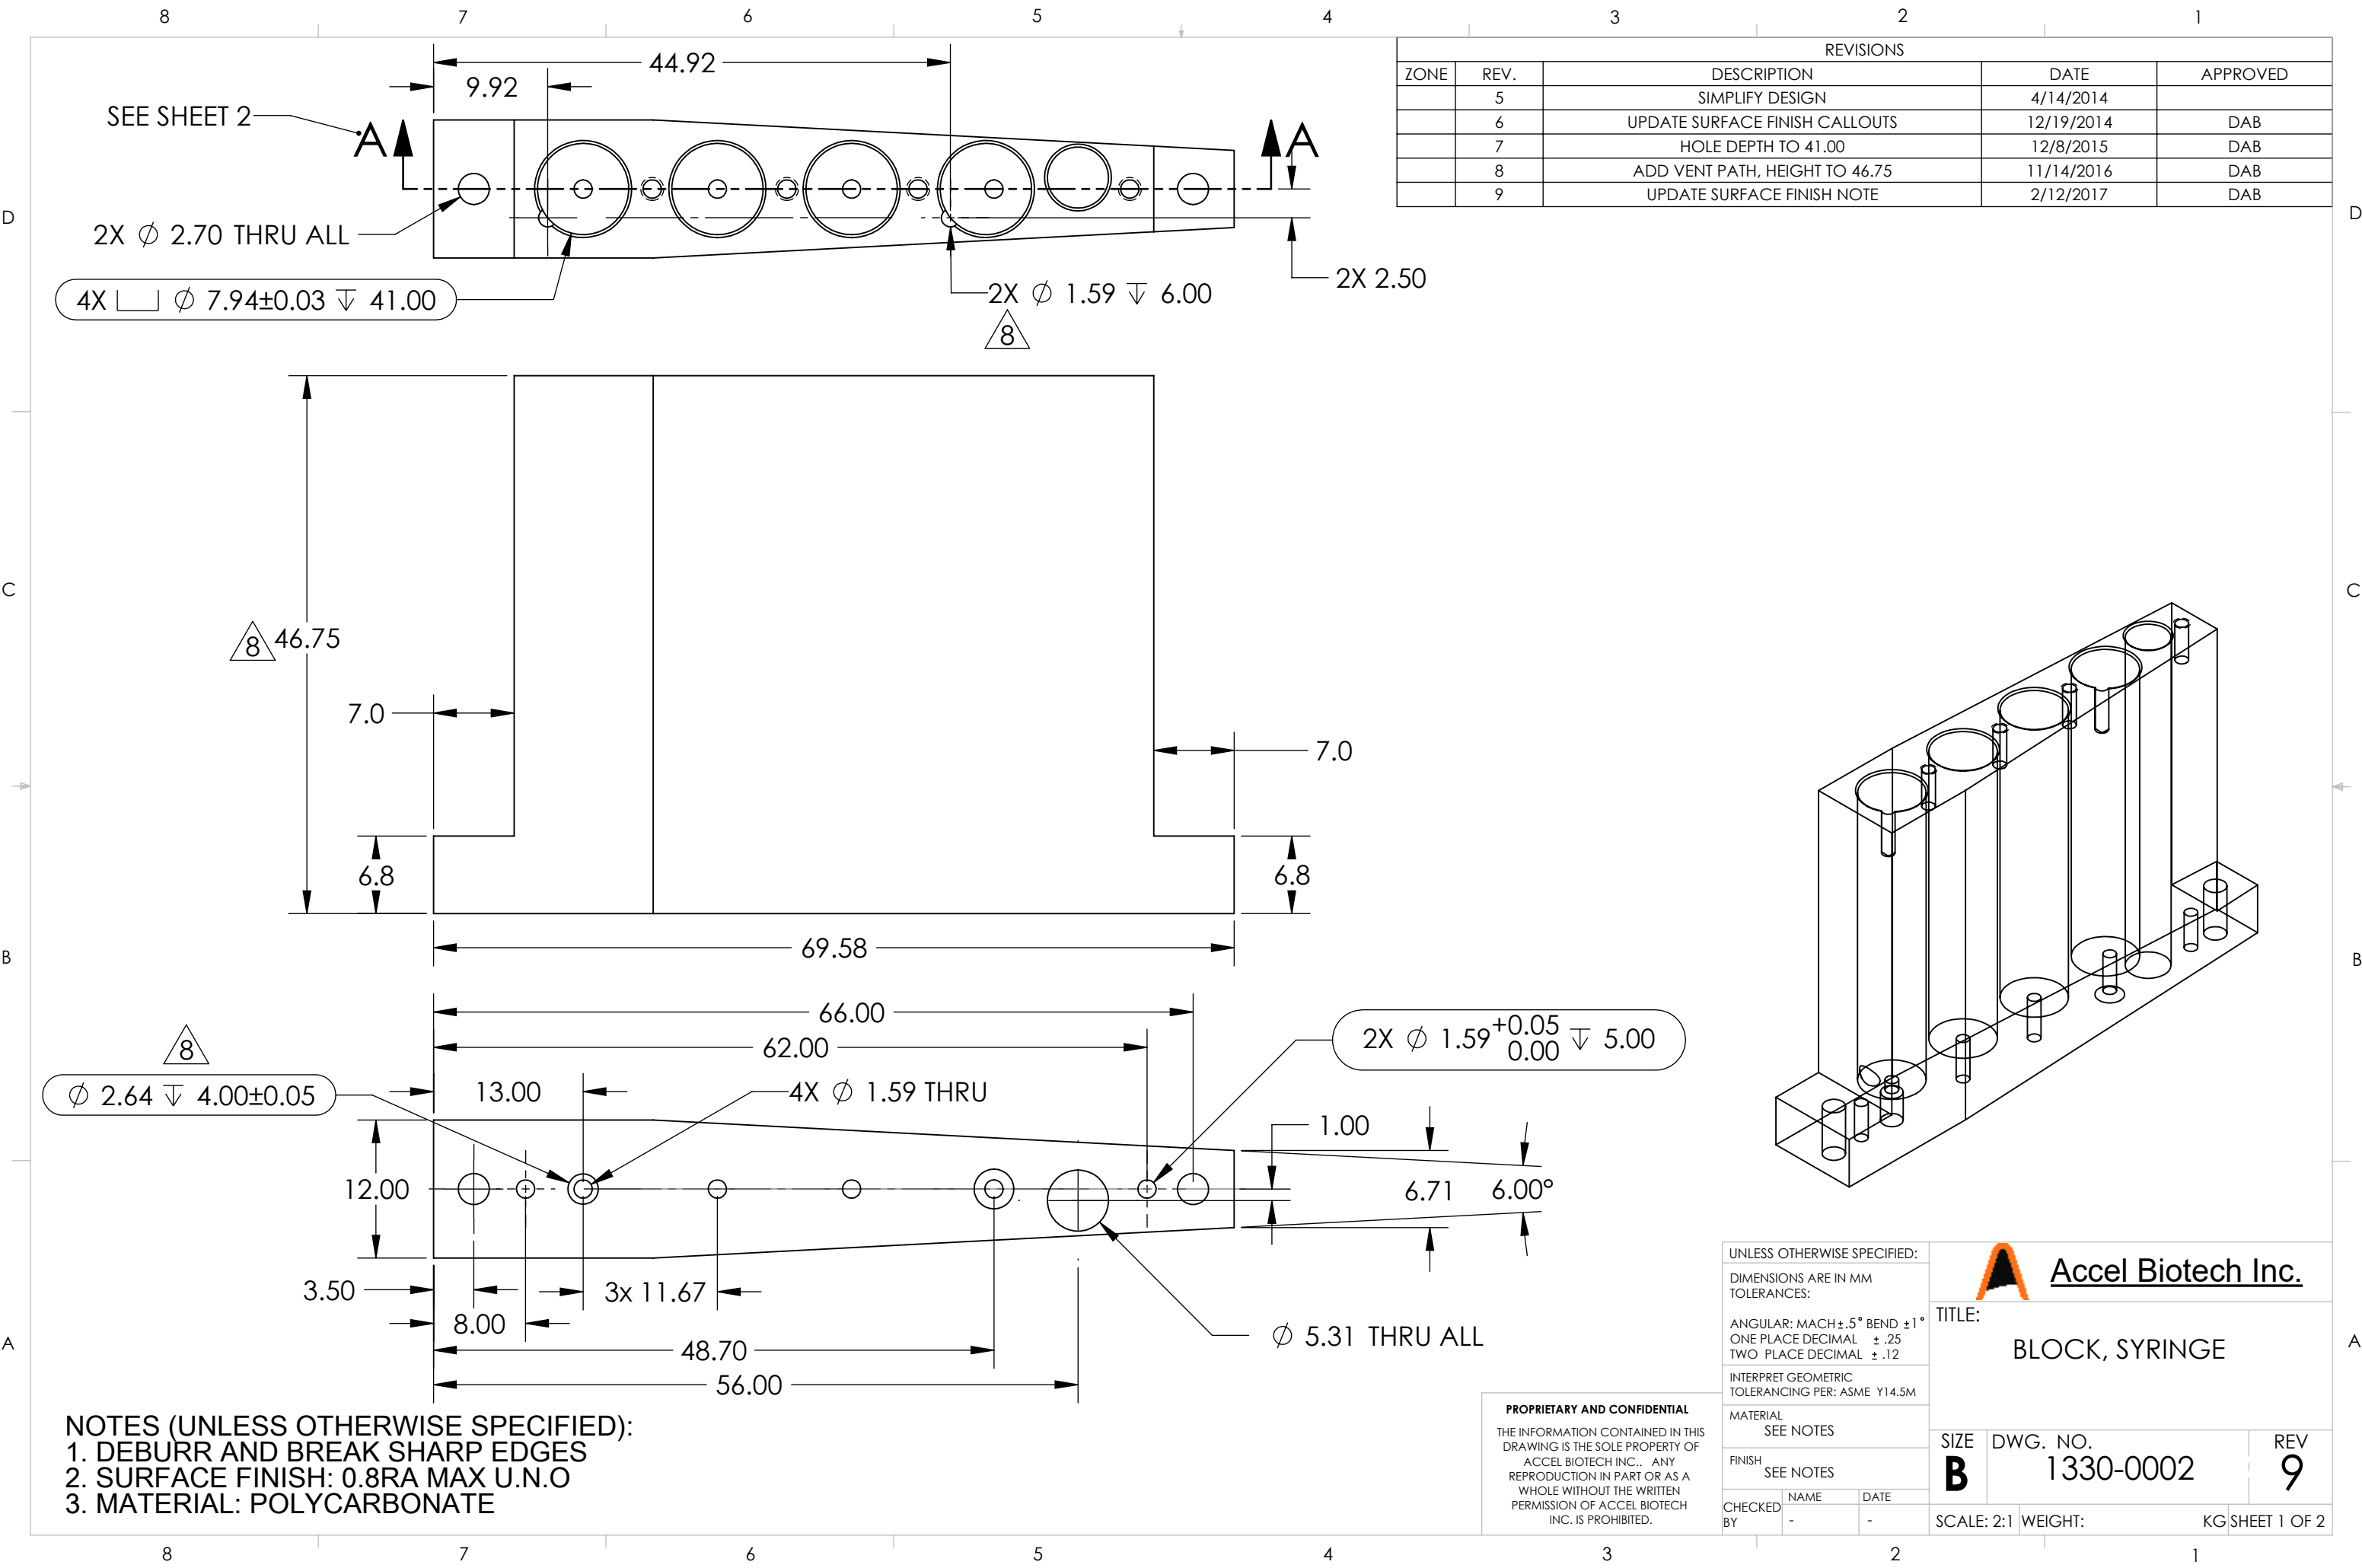

UNLESS OTHERWISE SPECIFIED:
DIMENSIONS ARE IN MM
TOLERANCES:

ANGULAR: MACH $\pm .5^\circ$ BEND $\pm 1^\circ$
ONE PLACE DECIMAL $\pm .25$
TWO PLACE DECIMAL $\pm .12$

INTERPRET GEOMETRIC
TOLERANCING PER: ASME Y14.5M

**Accel Biotech Inc.**

TITLE:
BLOCK, SYRINGE

CHECKED BY

NAME

DATE

SCALE: 2:1

WEIGHT:

KG SHEET 1 OF 2

MATERIAL

SEE NOTES

FINISH

SEE NOTES

SIZE


B

DWG. NO.

1330-0002

REV

9

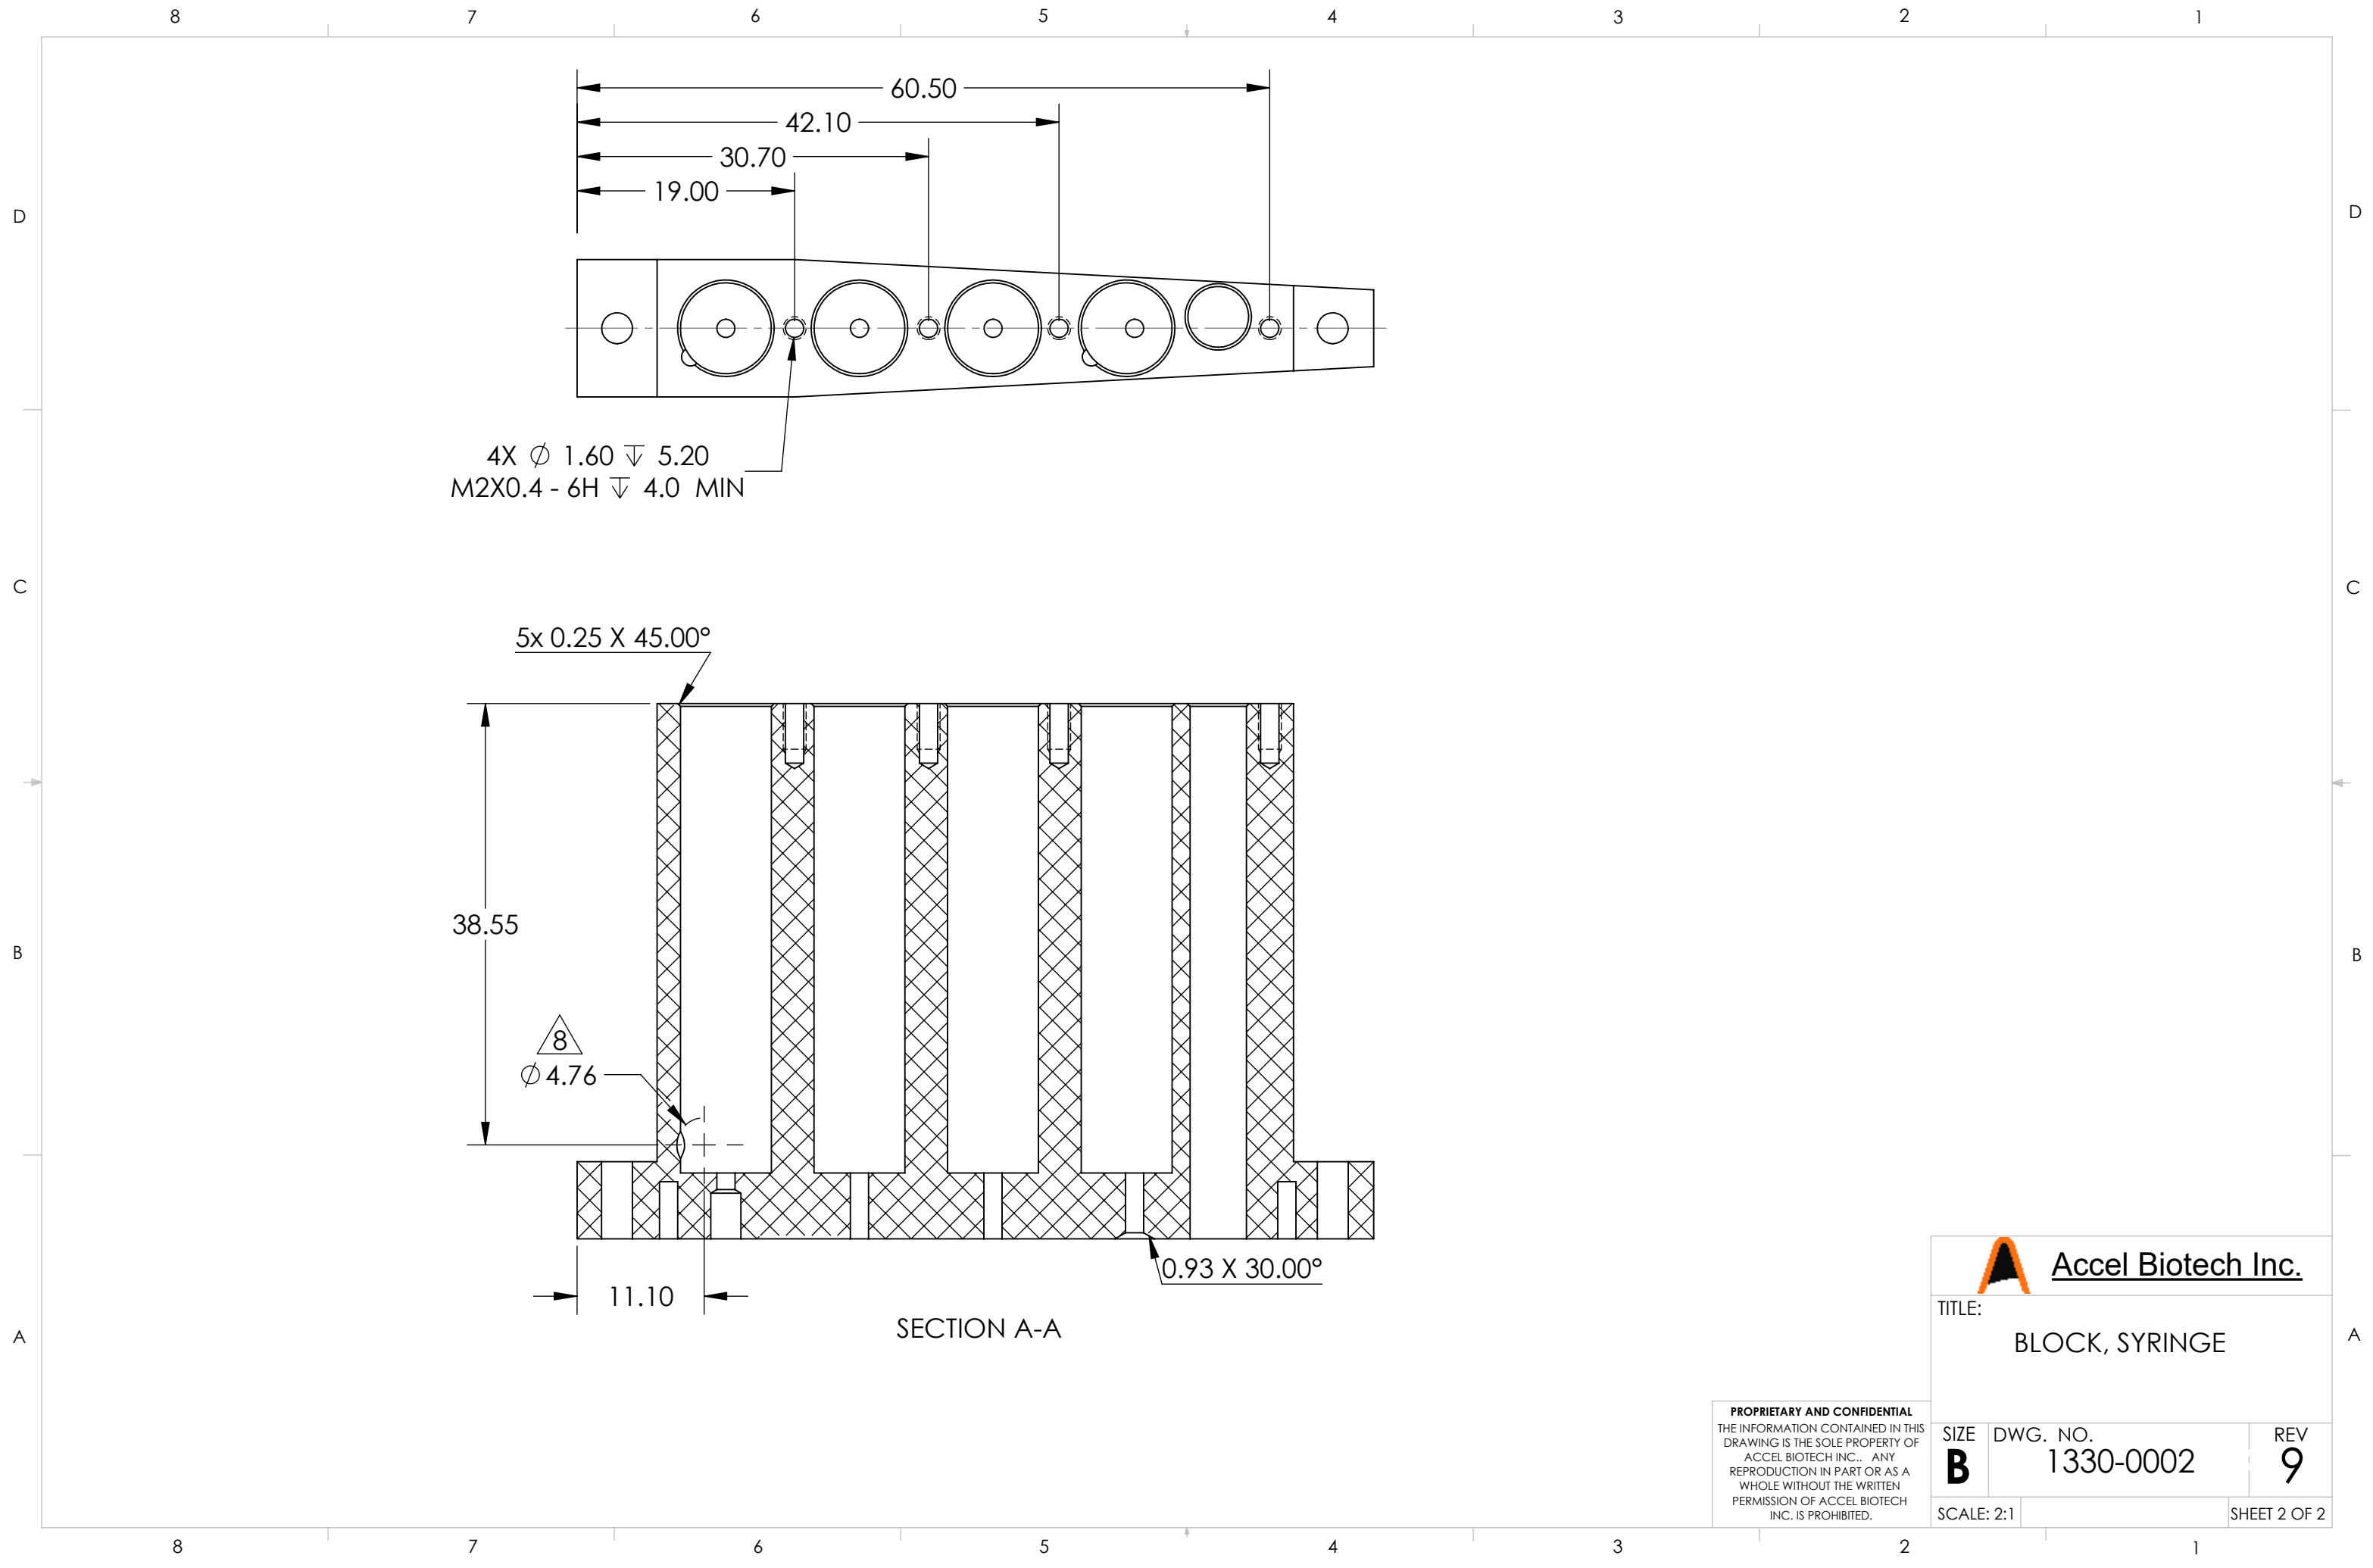

Accel Biotech Inc.

TITLE:
BLOCK, SYRINGE

PROPRIETARY AND CONFIDENTIAL
THE INFORMATION CONTAINED IN THIS
DRAWING IS THE SOLE PROPERTY OF
ACCEL BIOTECH INC.. ANY
REPRODUCTION IN PART OR AS A
WHOLE WITHOUT THE WRITTEN
PERMISSION OF ACCEL BIOTECH
INC. IS PROHIBITED.

SIZE	DWG. NO.	REV
B	1330-0002	9
SCALE: 2:1		SHEET 2 OF 2