

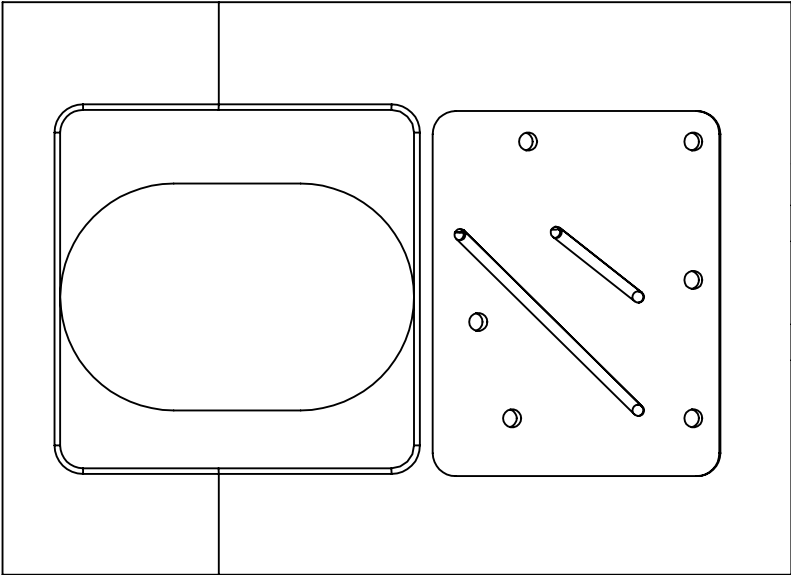


REVISIONS				
REV.	ECO	DESCRIPTION	DATE	APPROVED
1	-	INITIAL RELEASE		

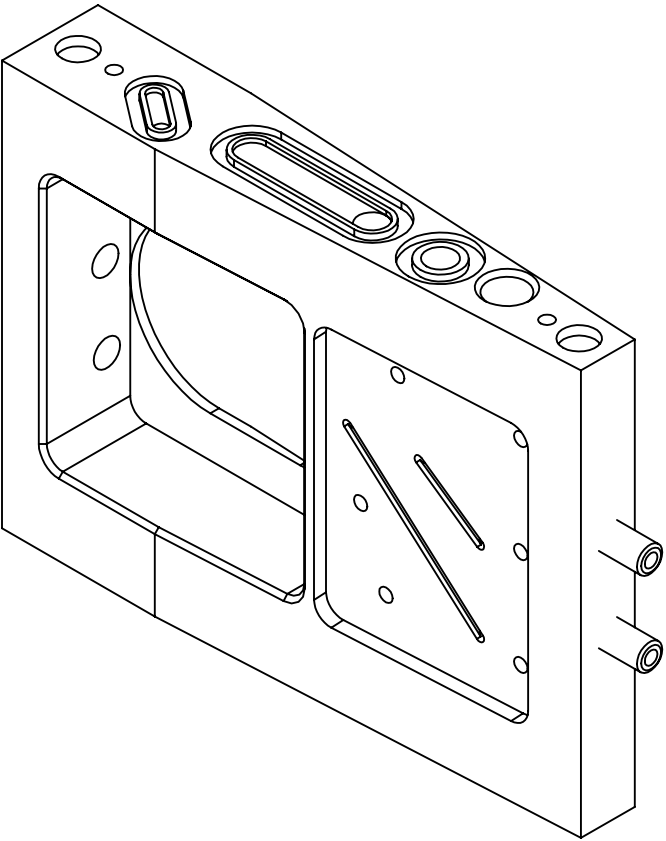

2X 5.40±0.10

INSTALL 2X P/N: TUBE, NIPPLE

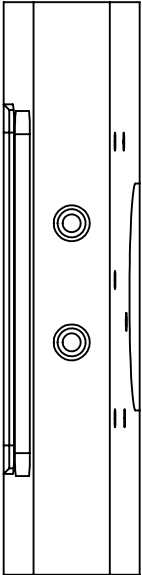

PROPRIETARY AND CONFIDENTIAL
THE INFORMATION CONTAINED IN THIS
DRAWING IS THE SOLE PROPERTY OF
ACCEL BIOTECH INC.. ANY
REPRODUCTION IN PART OR AS A
WHOLE WITHOUT THE WRITTEN
PERMISSION OF ACCEL BIOTECH
INC. IS PROHIBITED.

UNLESS OTHERWISE SPECIFIED:

DIMENSIONS ARE IN MM
TOLERANCES:

ANGULAR: MACH±.5° BEND ±1°
ONE PLACE DECIMAL ±.25
TWO PLACE DECIMAL ±.12

INTERPRET GEOMETRIC
TOLERANCING PER: ASME Y14.5M

MATERIAL
SEE NOTES

FINISH
SEE NOTES

CHECKED BY	NAME	DATE
	-	-



Accel Biotech Inc.

TITLE:
ASSY, ARCHIVE CARTRIDGE

SIZE B	DWG. NO. 1000-0000-Air	REV 1
------------------	----------------------------------	-----------------

SCALE: 3:2 WEIGHT: KG SHEET 1 OF 1