


REVISIONS				
ZONE	REV.	DESCRIPTION	DATE	APPROVED
	1	INITIAL RELEASE	5/28/2016	DAB
	2	ADD DOVETAIL GROOVE	10/24/2016	DAB

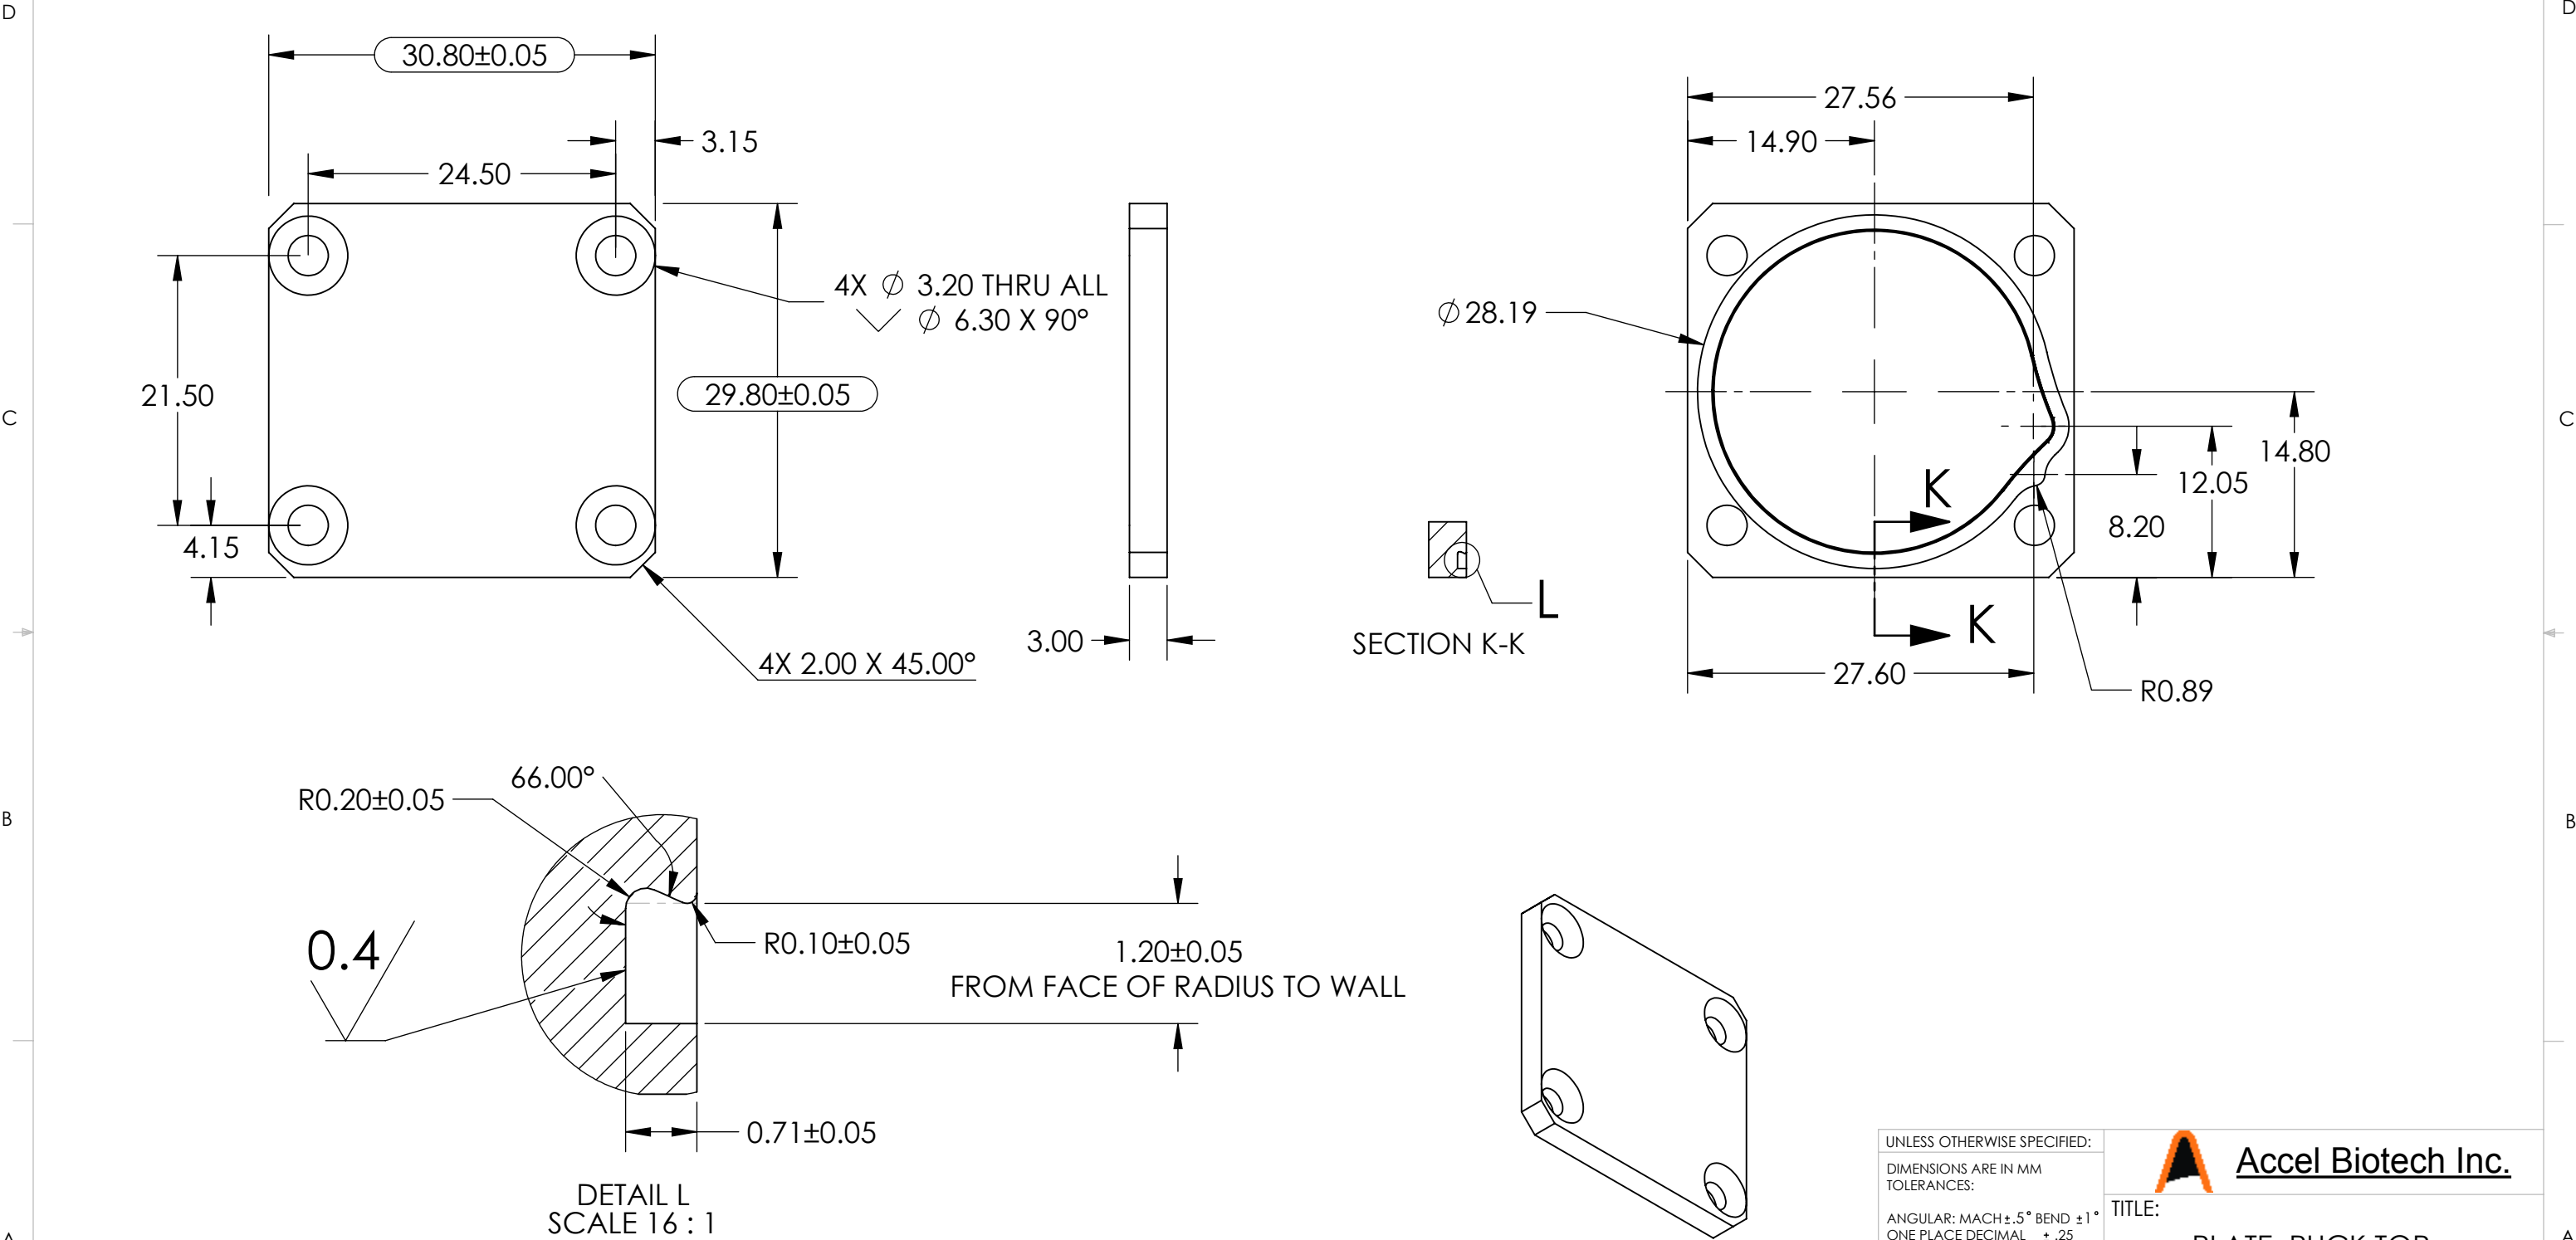

NOTES (UNLESS OTHERWISE SPECIFIED):

- DEBURR AND BREAK SHARP EDGES
- FINISH: NONE
- MATERIAL: GRADE 2 TITANIUM

PROPRIETARY AND CONFIDENTIAL

THE INFORMATION CONTAINED IN THIS DRAWING IS THE SOLE PROPERTY OF ACCEL BIOTECH INC.. ANY REPRODUCTION IN PART OR AS A WHOLE WITHOUT THE WRITTEN PERMISSION OF ACCEL BIOTECH INC. IS PROHIBITED.

UNLESS OTHERWISE SPECIFIED:
DIMENSIONS ARE IN MM
TOLERANCES:
ANGULAR: MACH $\pm .5^\circ$ BEND $\pm 1^\circ$
ONE PLACE DECIMAL $\pm .25$
TWO PLACE DECIMAL $\pm .12$
INTERPRET GEOMETRIC TOLERANCING PER: ASME Y14.5M

Accel Biotech Inc.

TITLE:
PLATE, PUCK TOP

SIZE
B

DWG. NO.
1000-3007 Dovetail

REV
2

CHECKED BY
-

NAME
-

DATE
-

SCALE: 2:1

WEIGHT:

KG

SHEET 1 OF 1