

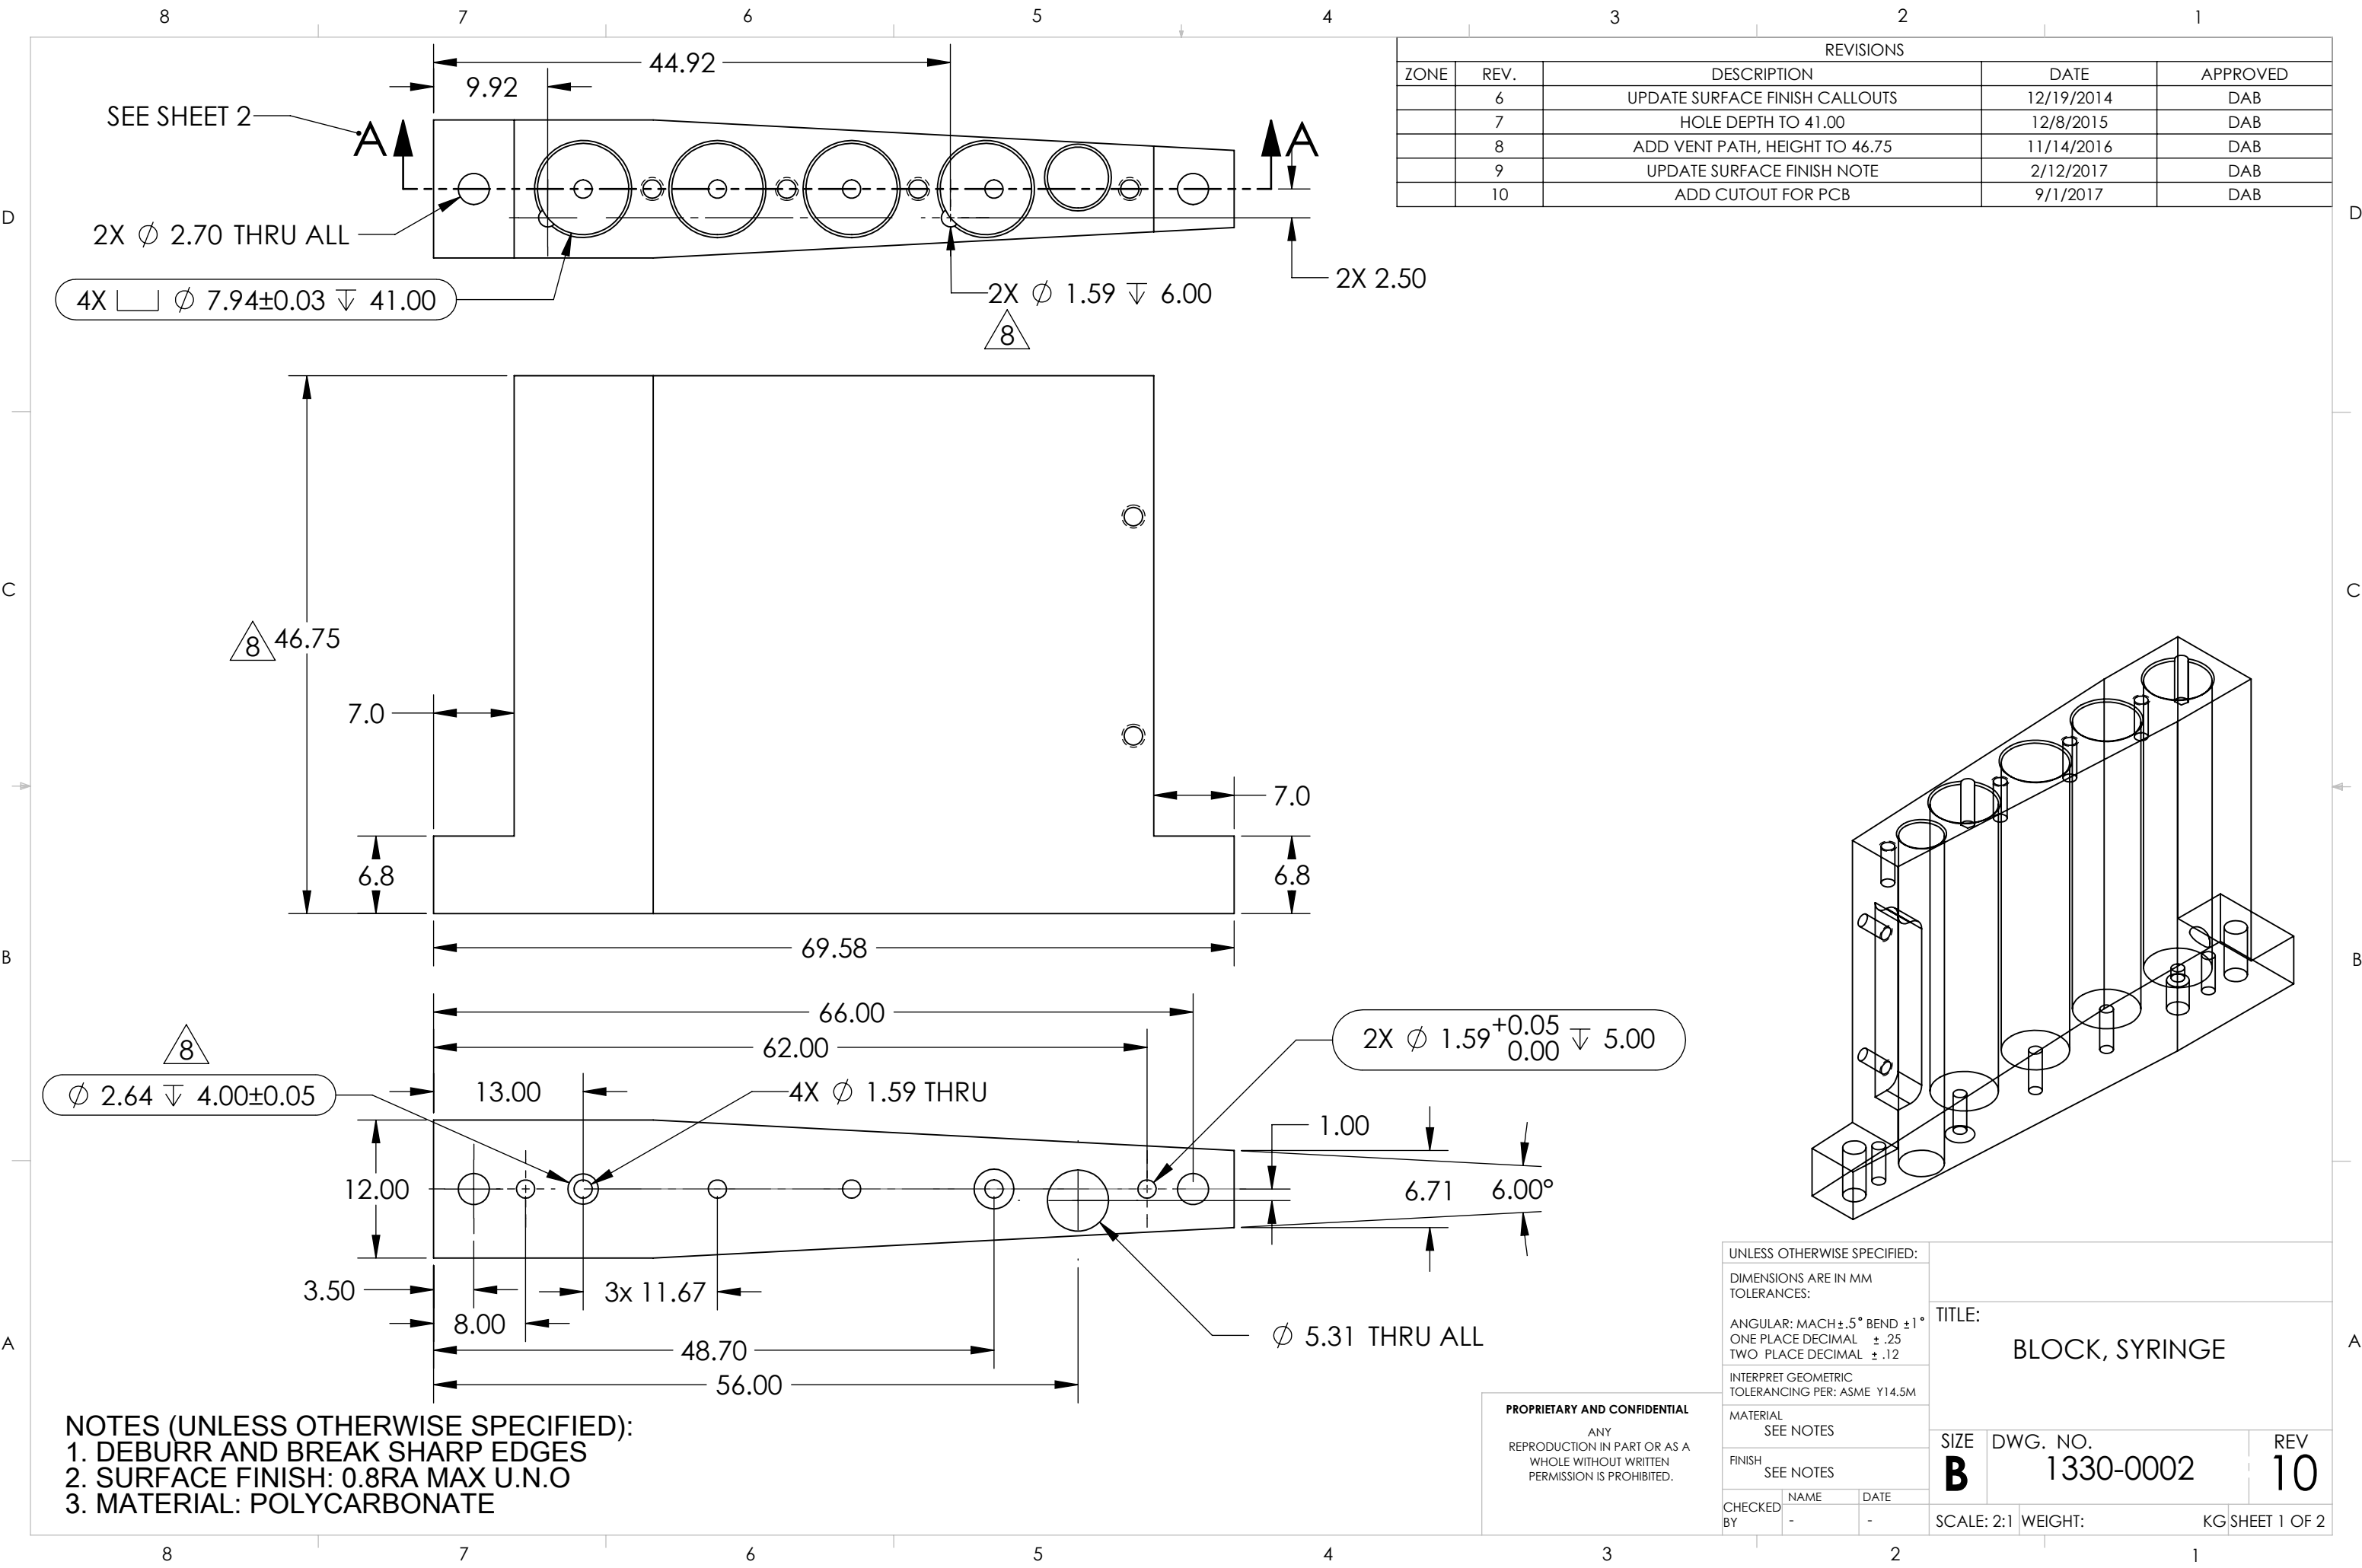
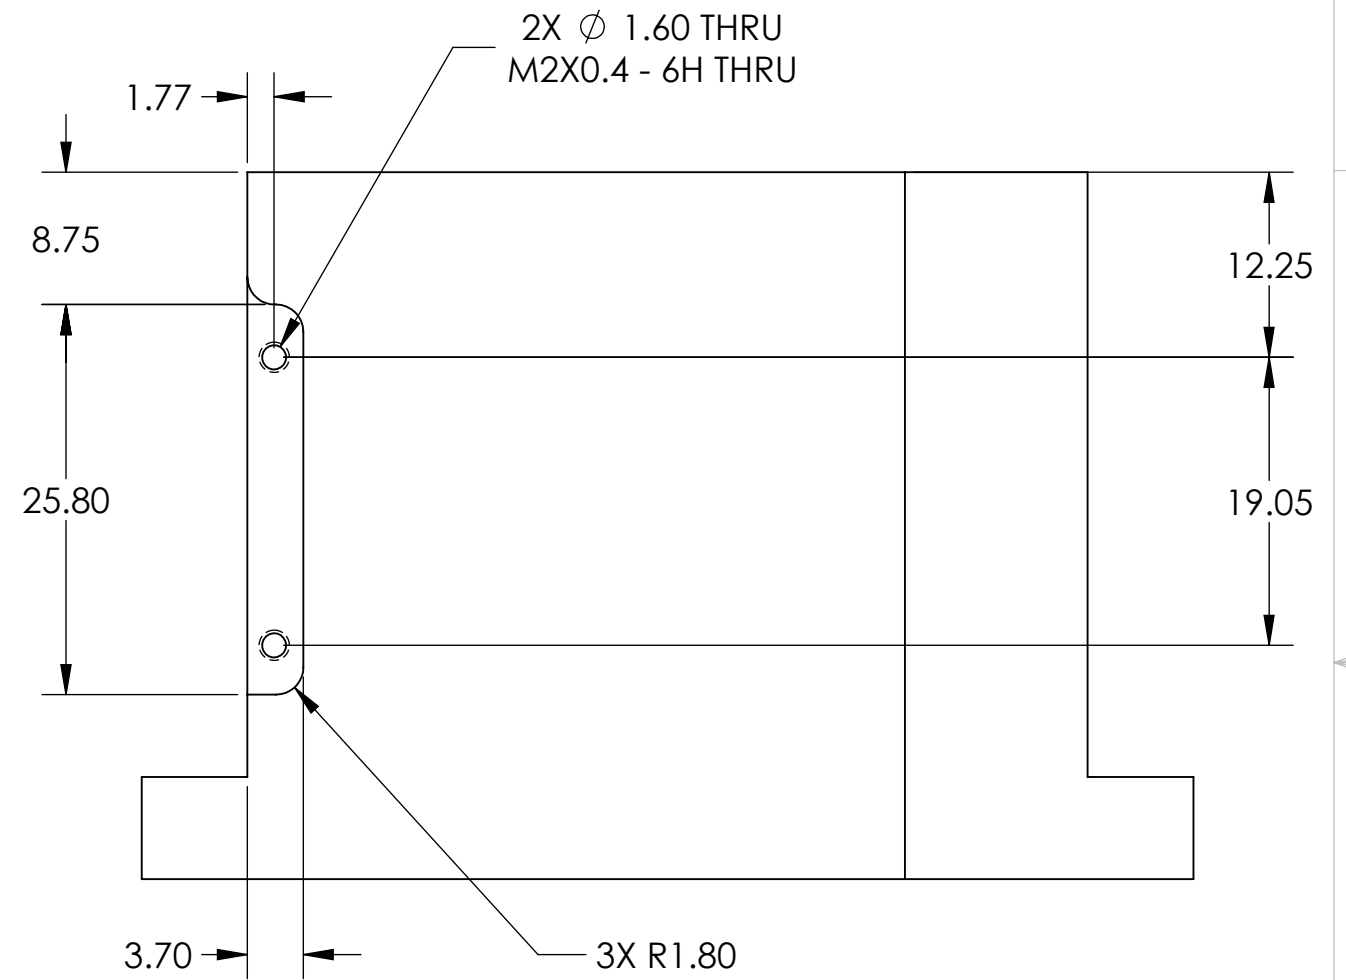


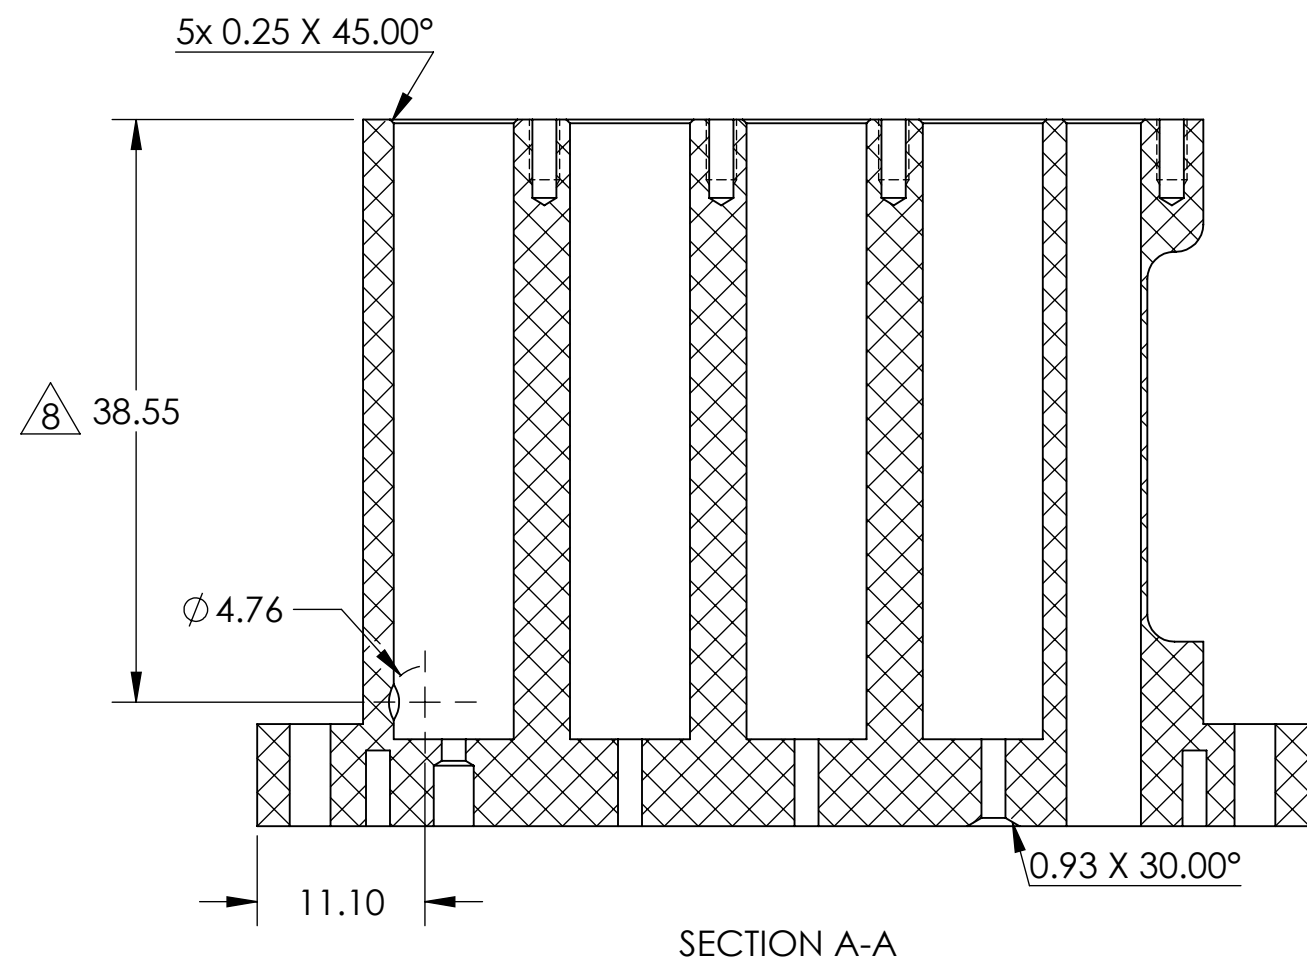

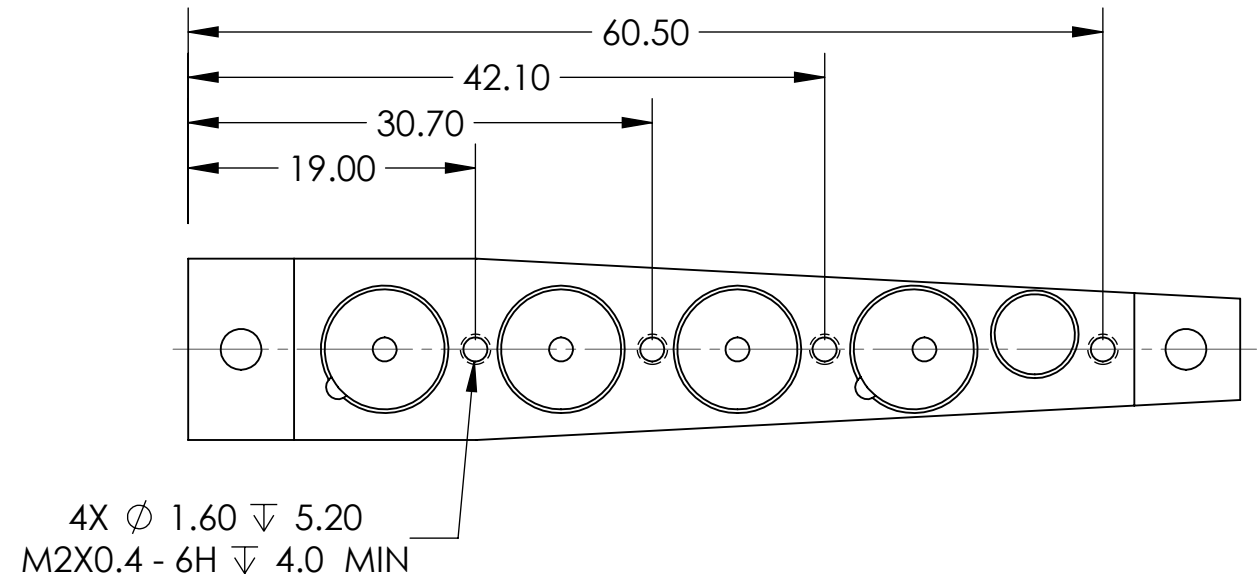

PROPRIETARY AND CONFIDENTIAL
ANY
REPRODUCTION IN PART OR AS A
WHOLE WITHOUT WRITTEN
PERMISSION IS PROHIBITED.

TITLE: BLOCK, SYRINGE		
SIZE B	DWG. NO. 1330-0002	REV 10
SCALE: 2:1		SHEET 2 OF 2