


REVISIONS				
ZONE	REV.	DESCRIPTION	DATE	APPROVED
	1	INITIAL RELEASE	5/28/2016	DAB
	2	ADD DOVETAIL GROOVE	6/16/2016	DAB

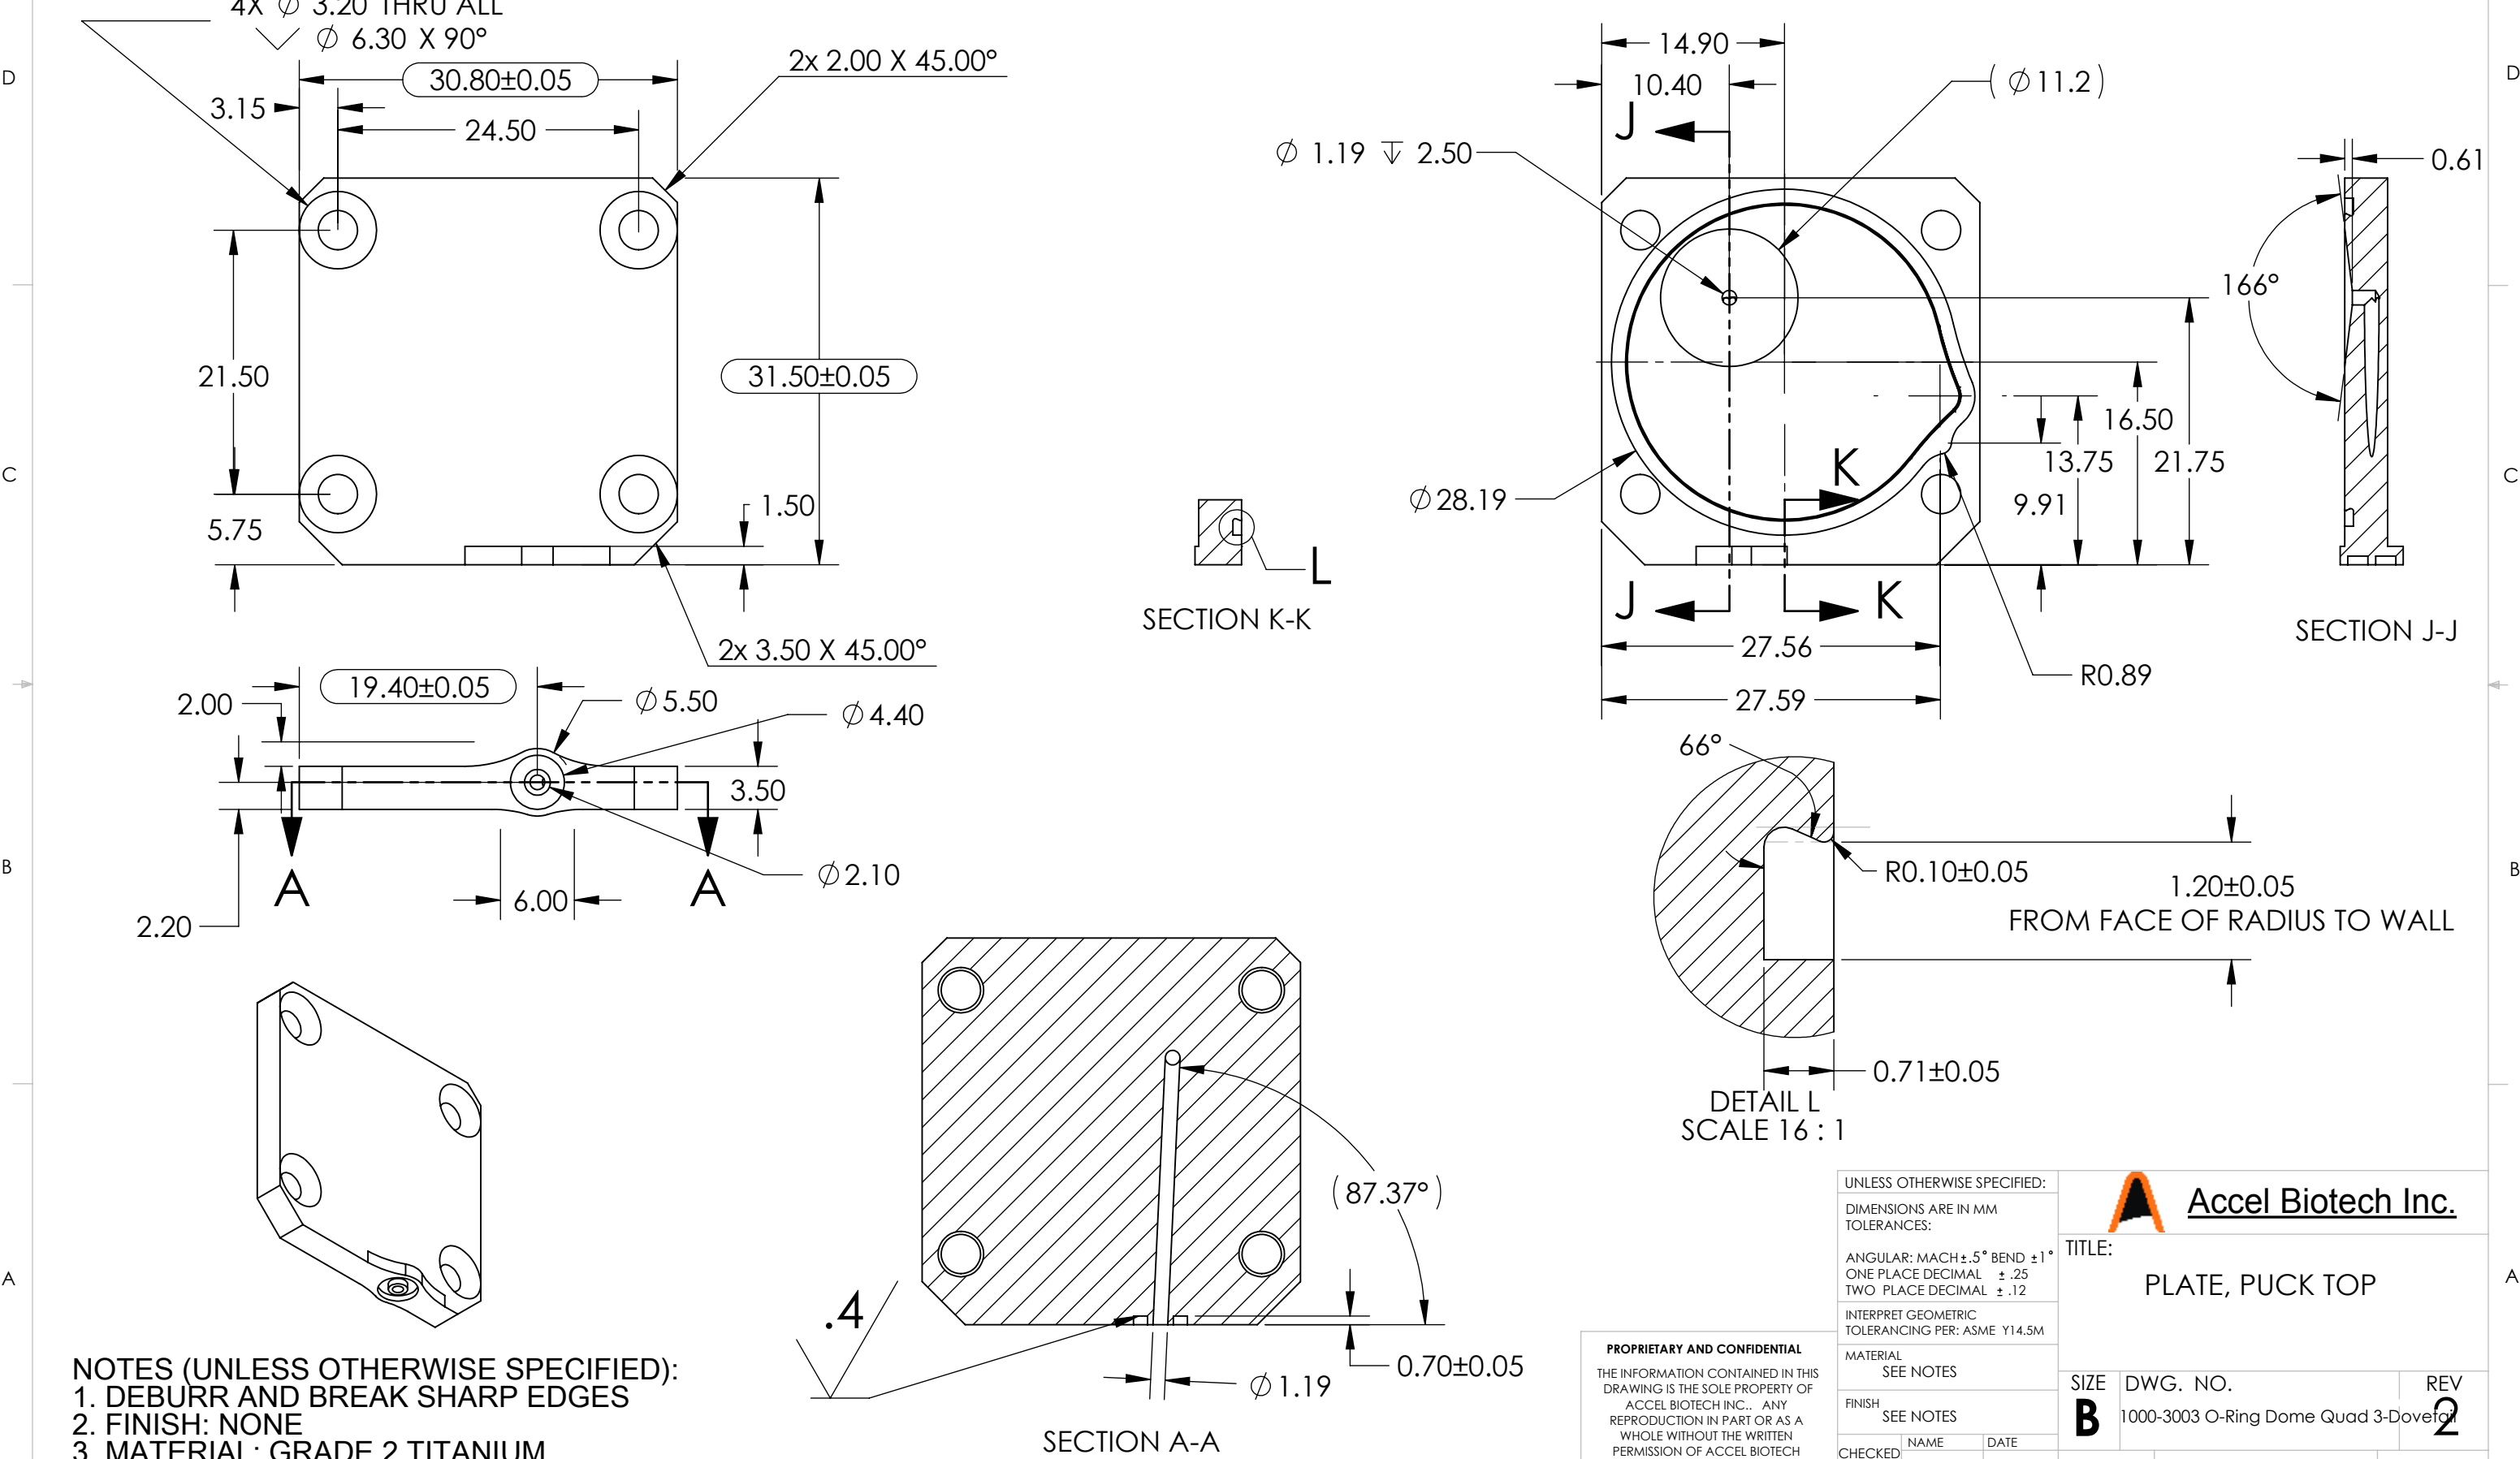

NOTES (UNLESS OTHERWISE SPECIFIED):
1. DEBURR AND BREAK SHARP EDGES
2. FINISH: NONE
3. MATERIAL: GRADE 2 TITANIUM

PROPRIETARY AND CONFIDENTIAL
THE INFORMATION CONTAINED IN THIS
DRAWING IS THE SOLE PROPERTY OF
ACCEL BIOTECH INC.. ANY
REPRODUCTION IN PART OR AS A
WHOLE WITHOUT THE WRITTEN
PERMISSION OF ACCEL BIOTECH
INC. IS PROHIBITED.

UNLESS OTHERWISE SPECIFIED: DIMENSIONS ARE IN MM TOLERANCES: ANGULAR: MACH±.5° BEND ±1° ONE PLACE DECIMAL ±.25 TWO PLACE DECIMAL ±.12 INTERPRET GEOMETRIC TOLERANCING PER: ASME Y14.5M			 Accel Biotech Inc.	
MATERIAL SEE NOTES			TITLE: PLATE, PUCK TOP	
FINISH SEE NOTES			SIZE B	DWG. NO. 1000-3003 O-Ring Dome Quad 3-Dovefo
CHECKED BY -			DATE -	REV 2
SCALE: 2:1			WEIGHT: KG SHEET 1 OF 1	