
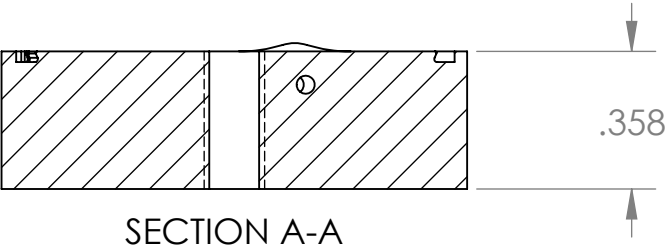
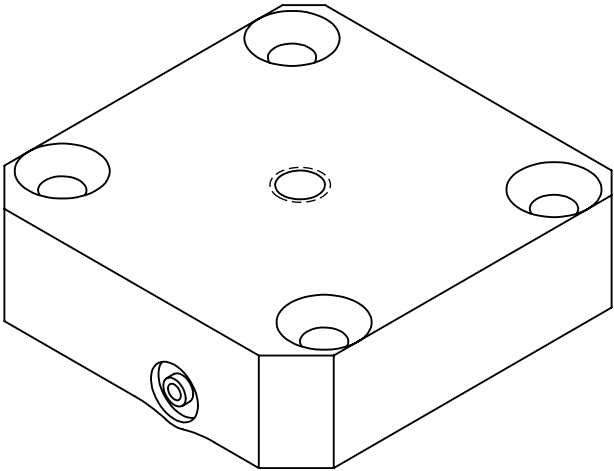


		REVISIONS			
ZONE	REV.	DESCRIPTION		DATE	APPROVED

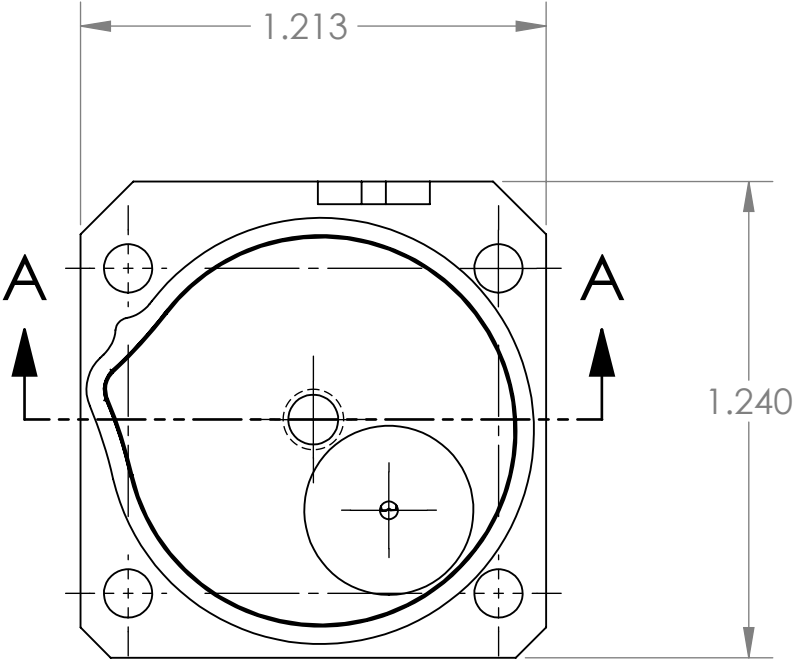

SECTION A-A

		DIMENSIONS ARE IN INCHES TOLERANCES: FRACTIONAL ± ANGULAR: MACH ± BEND ± TWO PLACE DECIMAL ± THREE PLACE DECIMAL ±	APPROVALS		DATE	Monterey Bay Aquarium Research Institute 10:57:22 AM MBARI 7700 Sandholdt RD. Moss Landing, CA 95039 PH: (831) 775-1700	
			DRAWN	Friday, March 29, 2013			
			CHECKED				
			ENGINEER				
		MATERIAL	PROJECT NO.		PLATE, PUCK TOP		
		FINISH	PROJECT				
NEXT ASSY	USED ON		WEIGHT		SIZE	DWG. NO.	REV.
APPLICATION		DO NOT SCALE DRAWING			A		REV
					SCALE:2:1	WEIGHT:	SHEET 1 OF 1

Status: