





REVISIONS				
ZONE	REV.	DESCRIPTION	DATE	APPROVED
	1	INITIAL RELEASE		
B3	2	DEPTH to 0.75, MATERIAL TO TITANIUM	10/10/2013	
	3	REMOVE INNER SLOTS, ADD SURFACE FINISH	5/4/2015	DAB

D

C

B

A

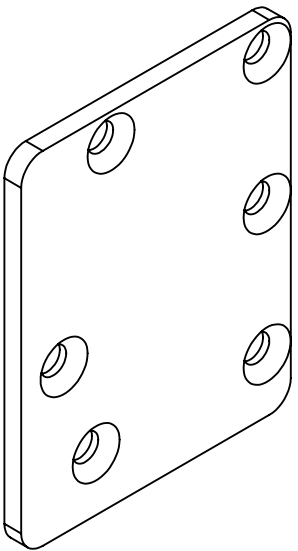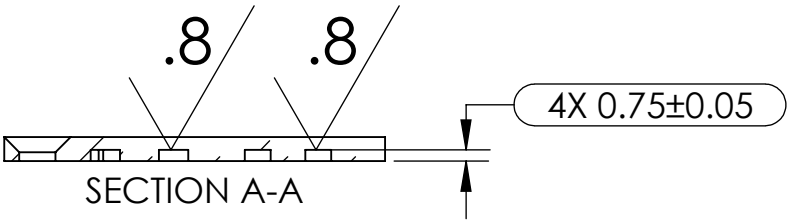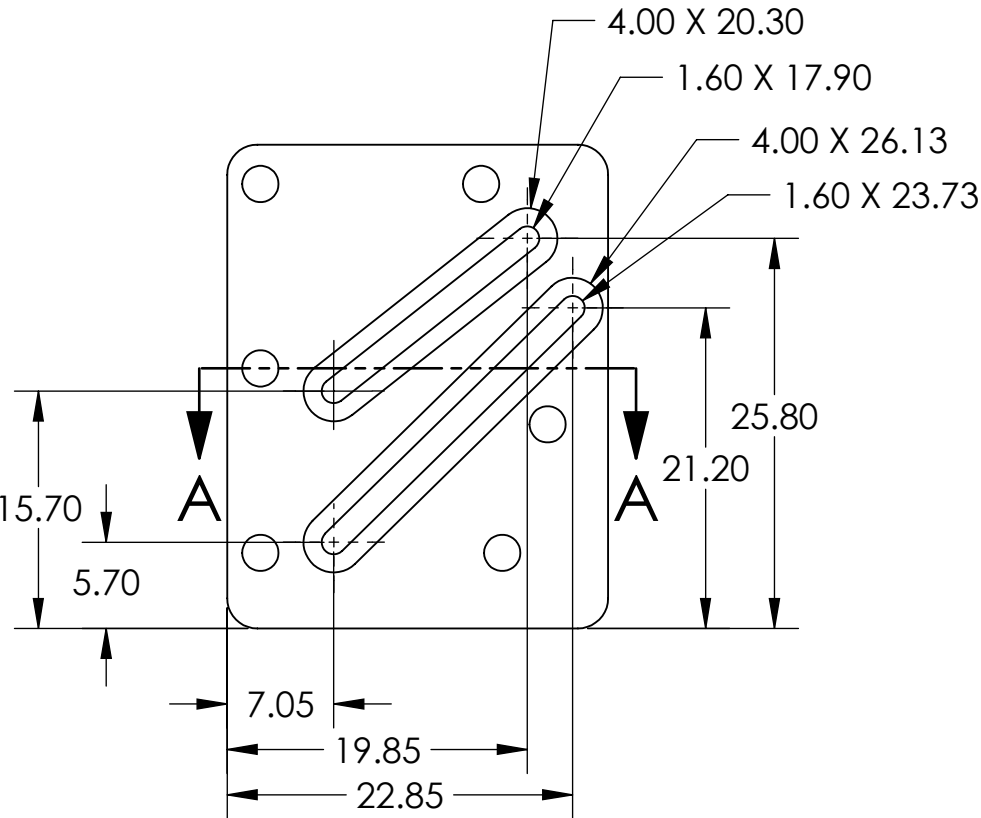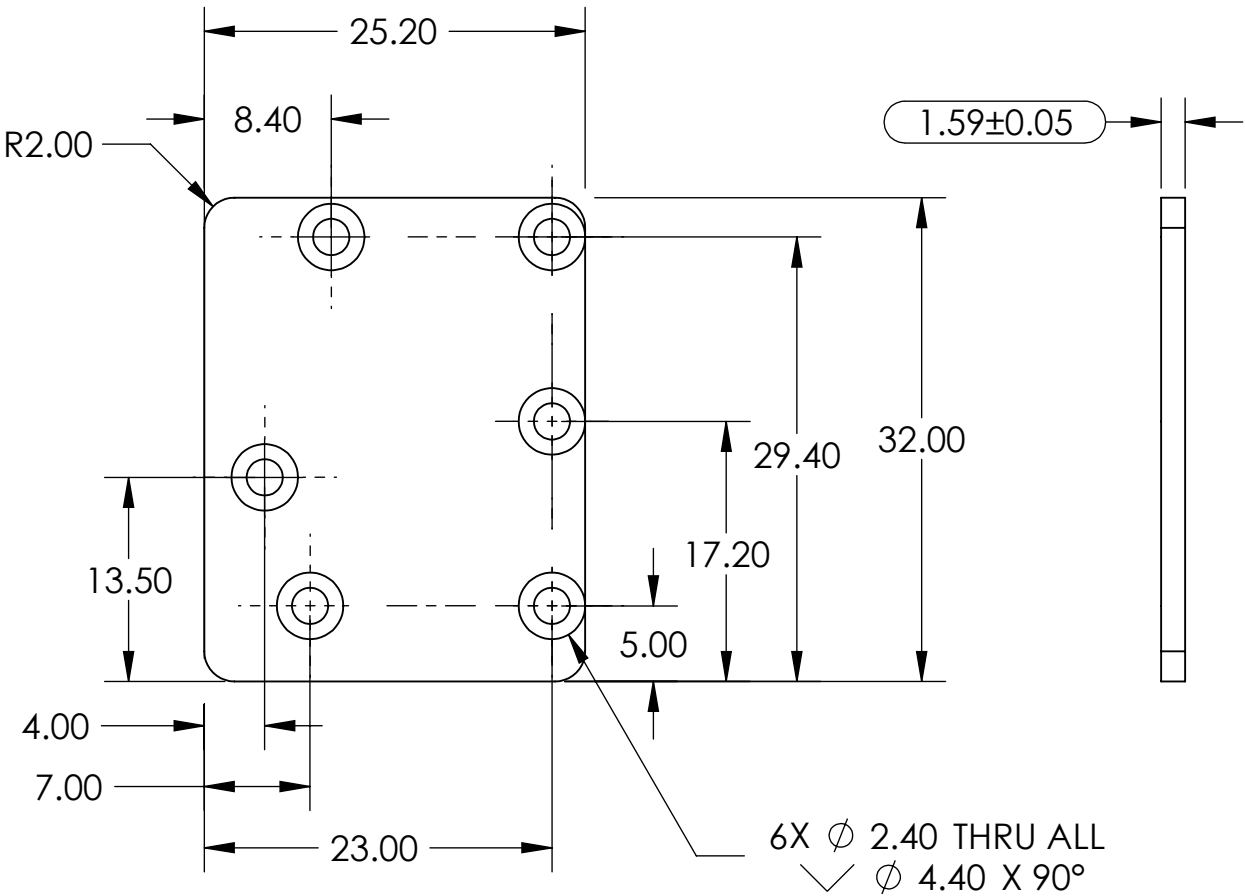

NOTES (UNLESS OTHERWISE SPECIFIED):
1. DEBURR AND BREAK SHARP EDGES
2. FINISH: NONE
3. MATERIAL: GRADE 2 TITANIUM

PROPRIETARY AND CONFIDENTIAL
THE INFORMATION CONTAINED IN THIS
DRAWING IS THE SOLE PROPERTY OF
ACCEL BIOTECH INC.. ANY
REPRODUCTION IN PART OR AS A
WHOLE WITHOUT THE WRITTEN
PERMISSION OF ACCEL BIOTECH
INC. IS PROHIBITED.

UNLESS OTHERWISE SPECIFIED: DIMENSIONS ARE IN MM TOLERANCES: ANGULAR: MACH ±.5° BEND ±1° ONE PLACE DECIMAL ±.25 TWO PLACE DECIMAL ±.12 INTERPRET GEOMETRIC TOLERANCING PER: ASME Y14.5M			ACCEL BIOTECH INC.	
MATERIAL SEE NOTES			TITLE: PLATE, MANIFOLD	
FINISH SEE NOTES			SIZE B	DWG. NO. 1001-0010
CHECKED BY -			DATE -	REV 3
SCALE: 2:1			WEIGHT: KG SHEET 1 OF 1	