


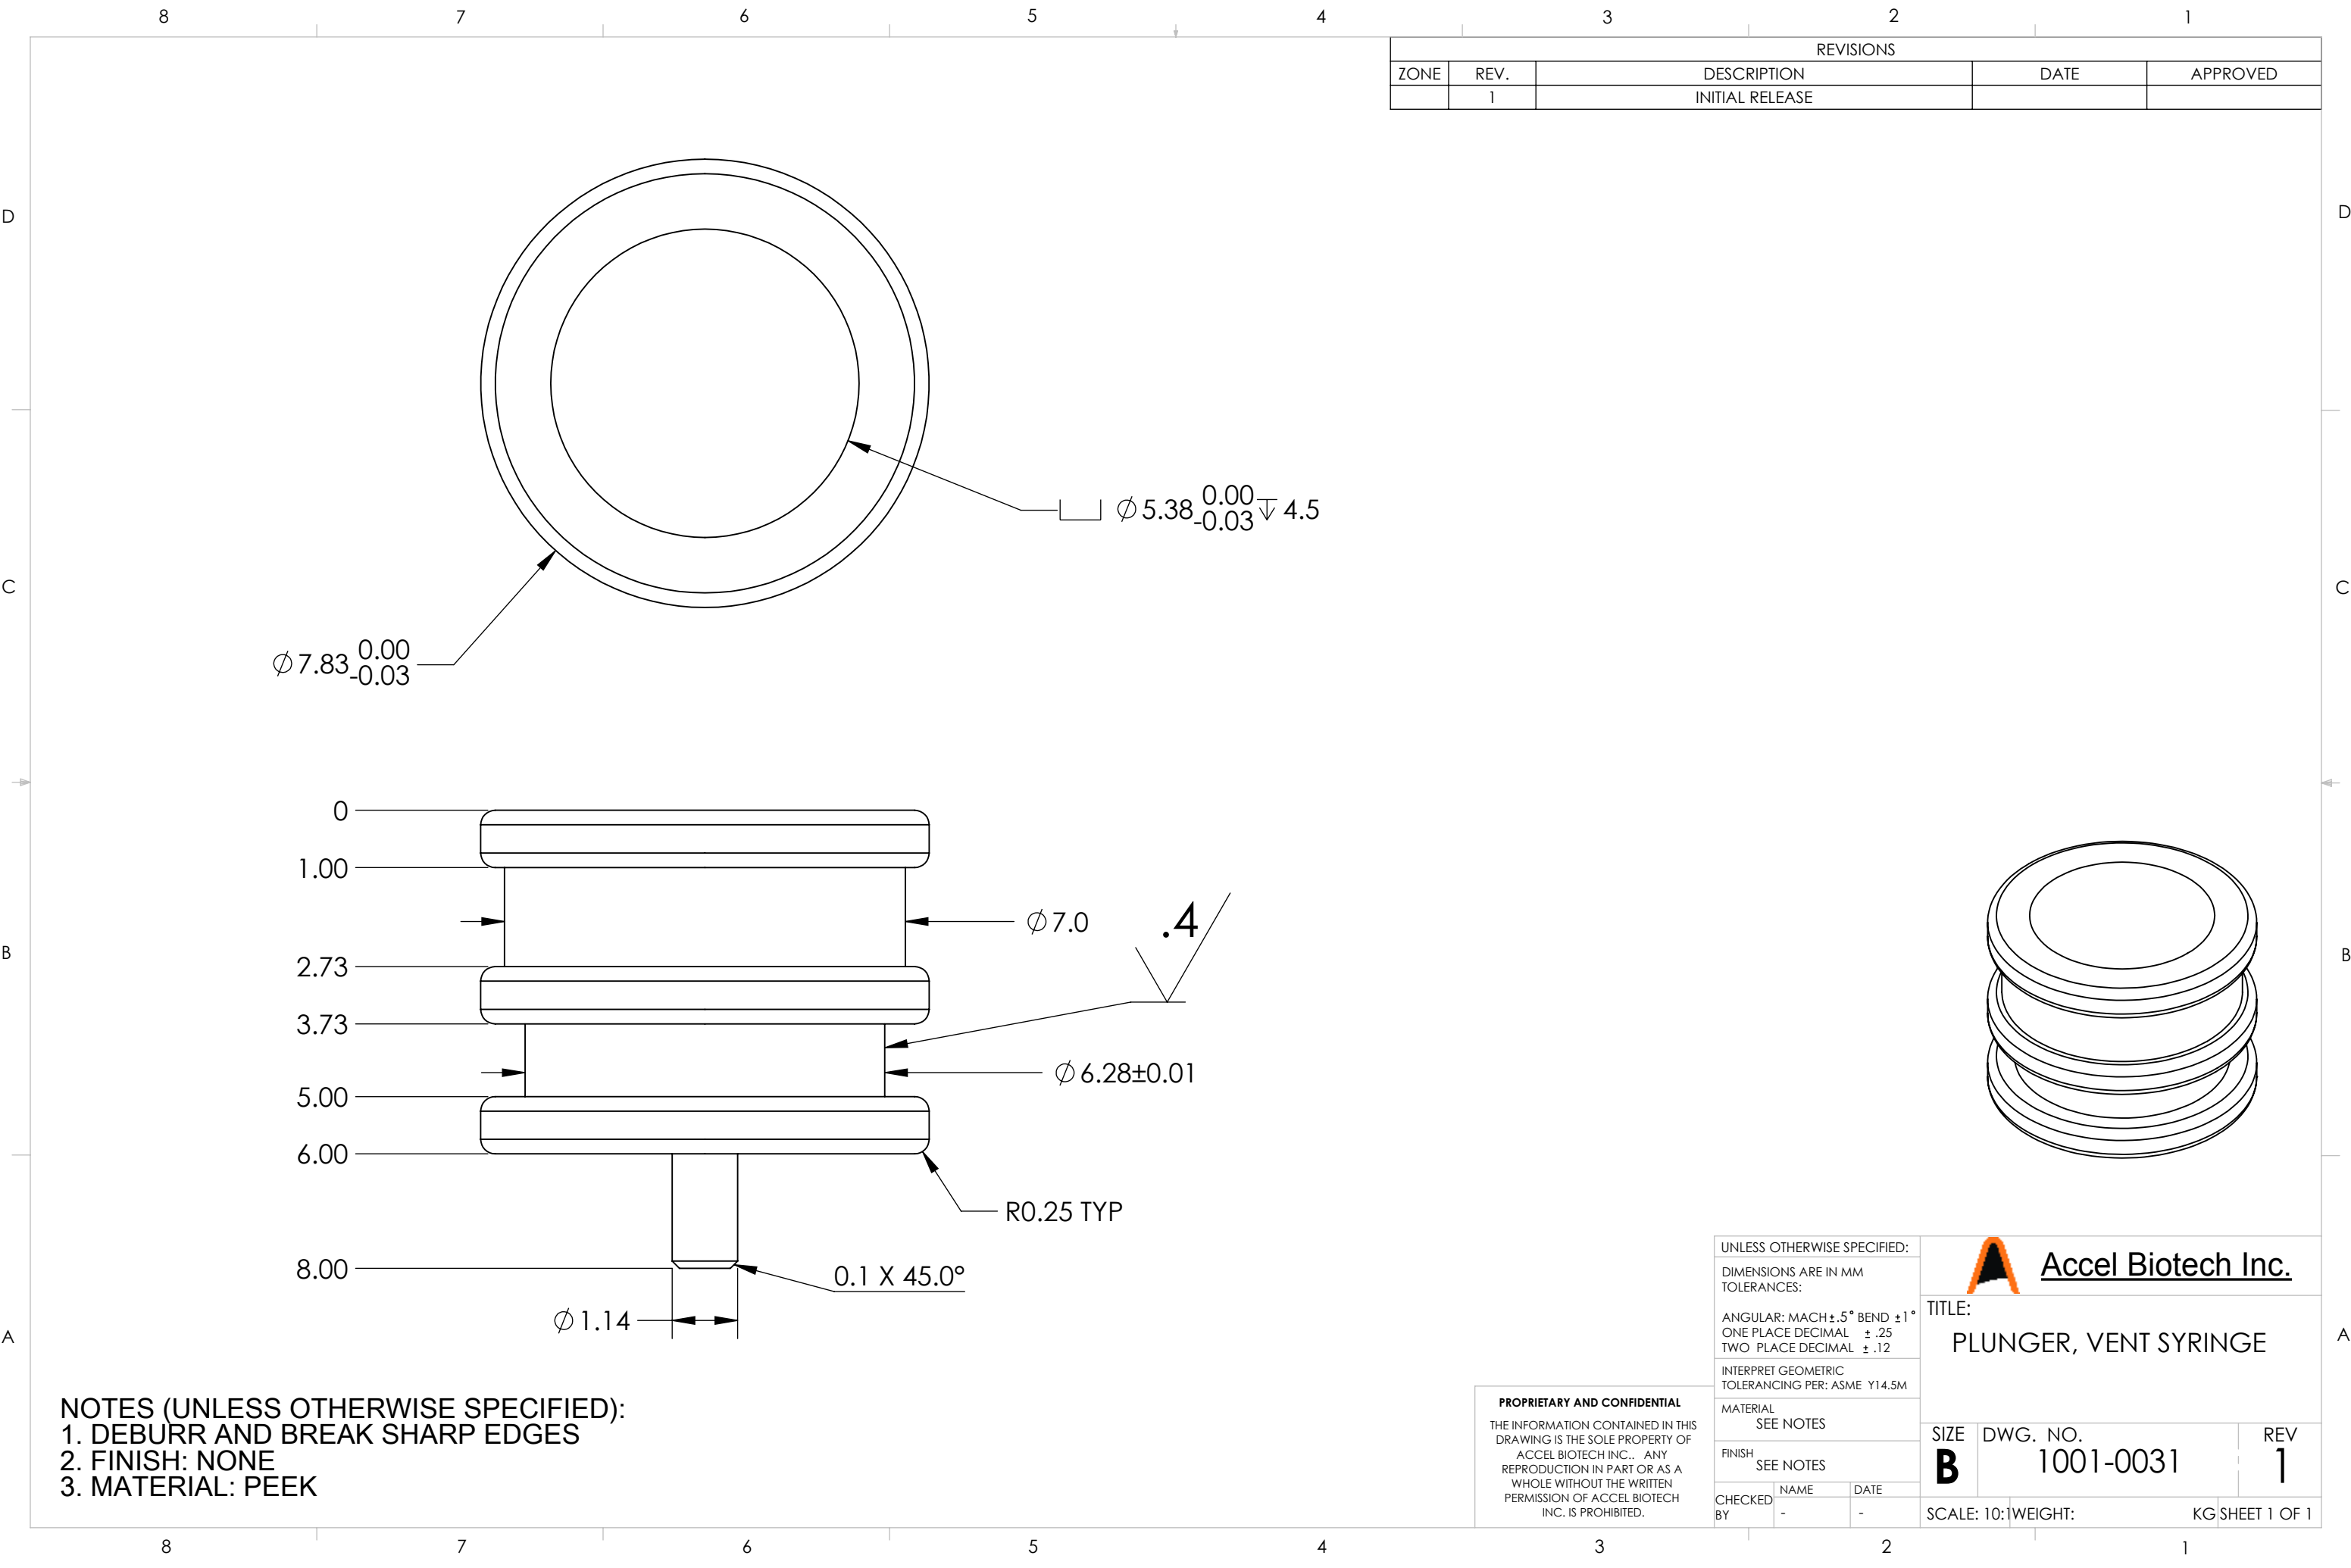

NOTES (UNLESS OTHERWISE SPECIFIED):
1. DEBURR AND BREAK SHARP EDGES
2. FINISH: NONE
3. MATERIAL: PEEK