


PROPRIETARY AND CONFIDENTIAL
THE INFORMATION CONTAINED IN THIS
DRAWING IS THE SOLE PROPERTY OF
ACCEL BIOTECH INC.. ANY
REPRODUCTION IN PART OR AS A
WHOLE WITHOUT THE WRITTEN
PERMISSION OF ACCEL BIOTECH
INC. IS PROHIBITED.

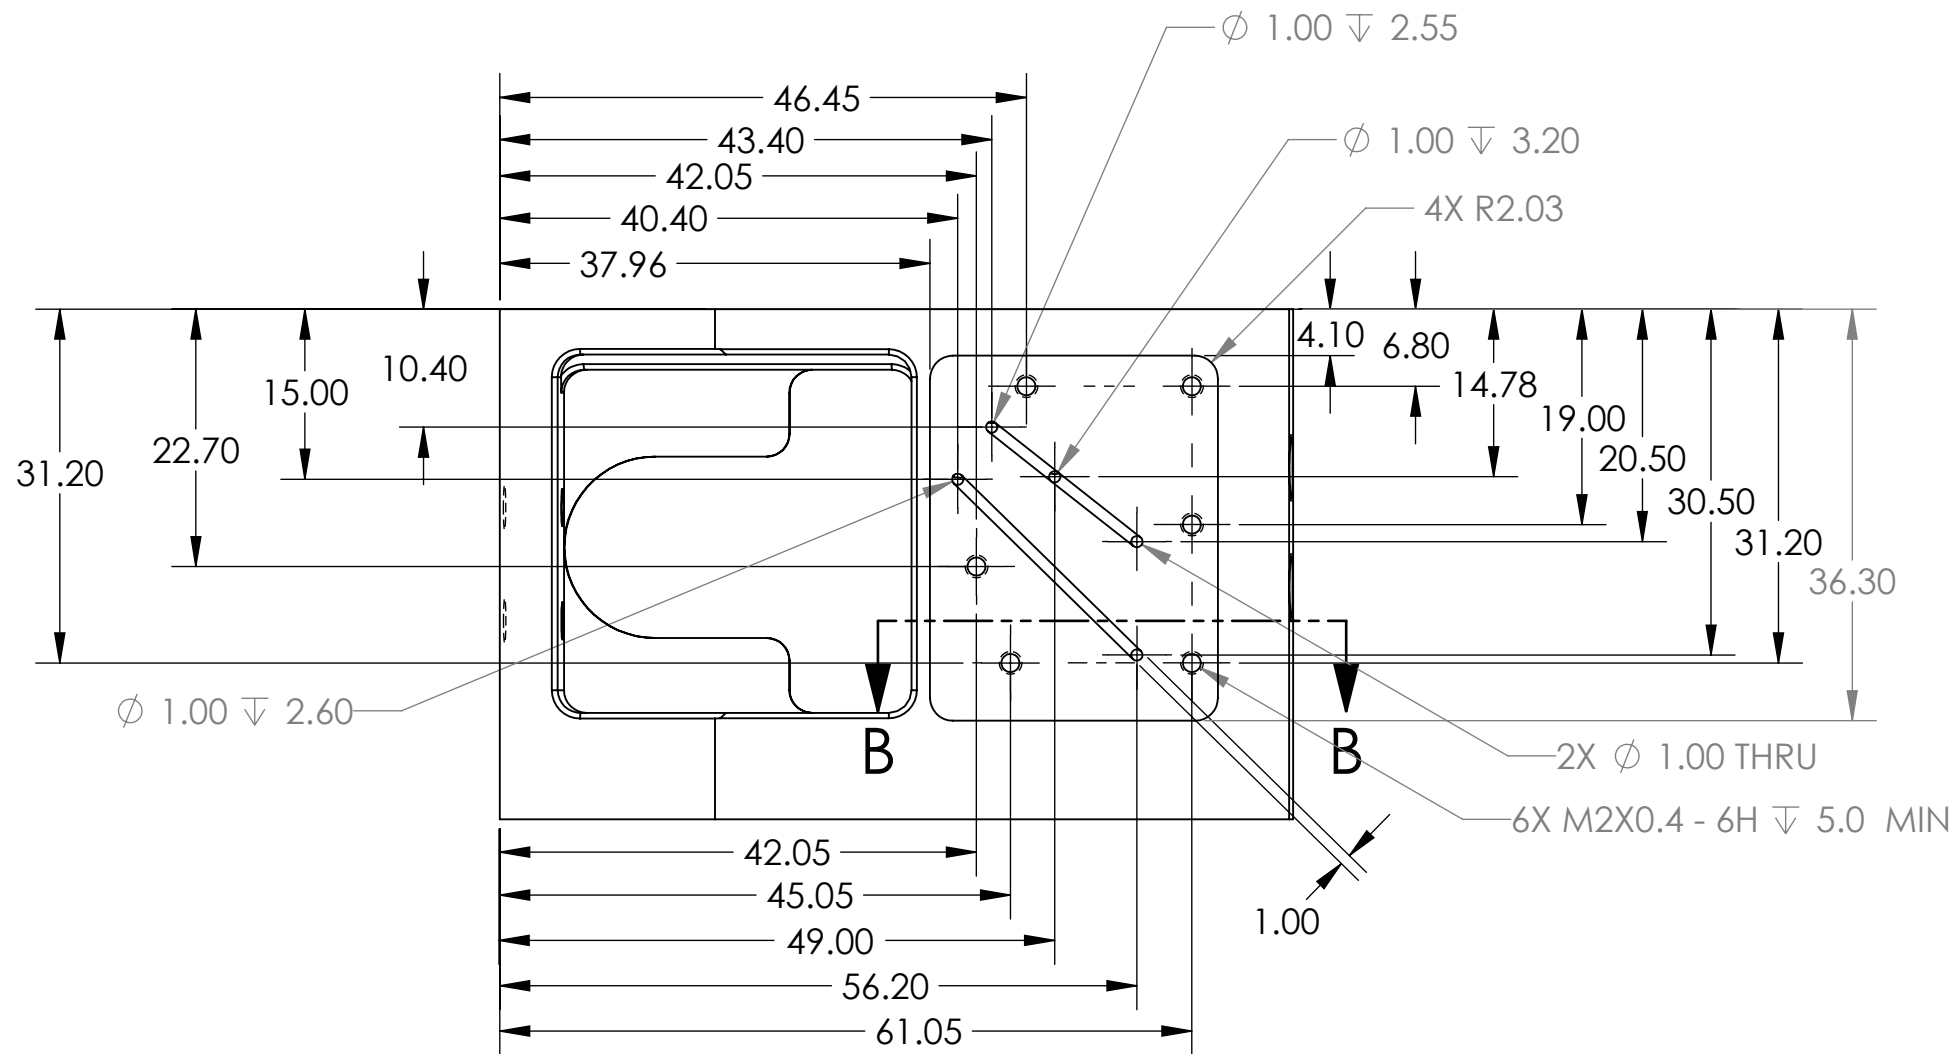

Accel Biotech Inc.

TITLE:
BLOCK, PUCK CASSETTE

SIZE B	DWG. NO. 1001-0001	REV 4
SCALE: 3:2		SHEET 2 OF 2