


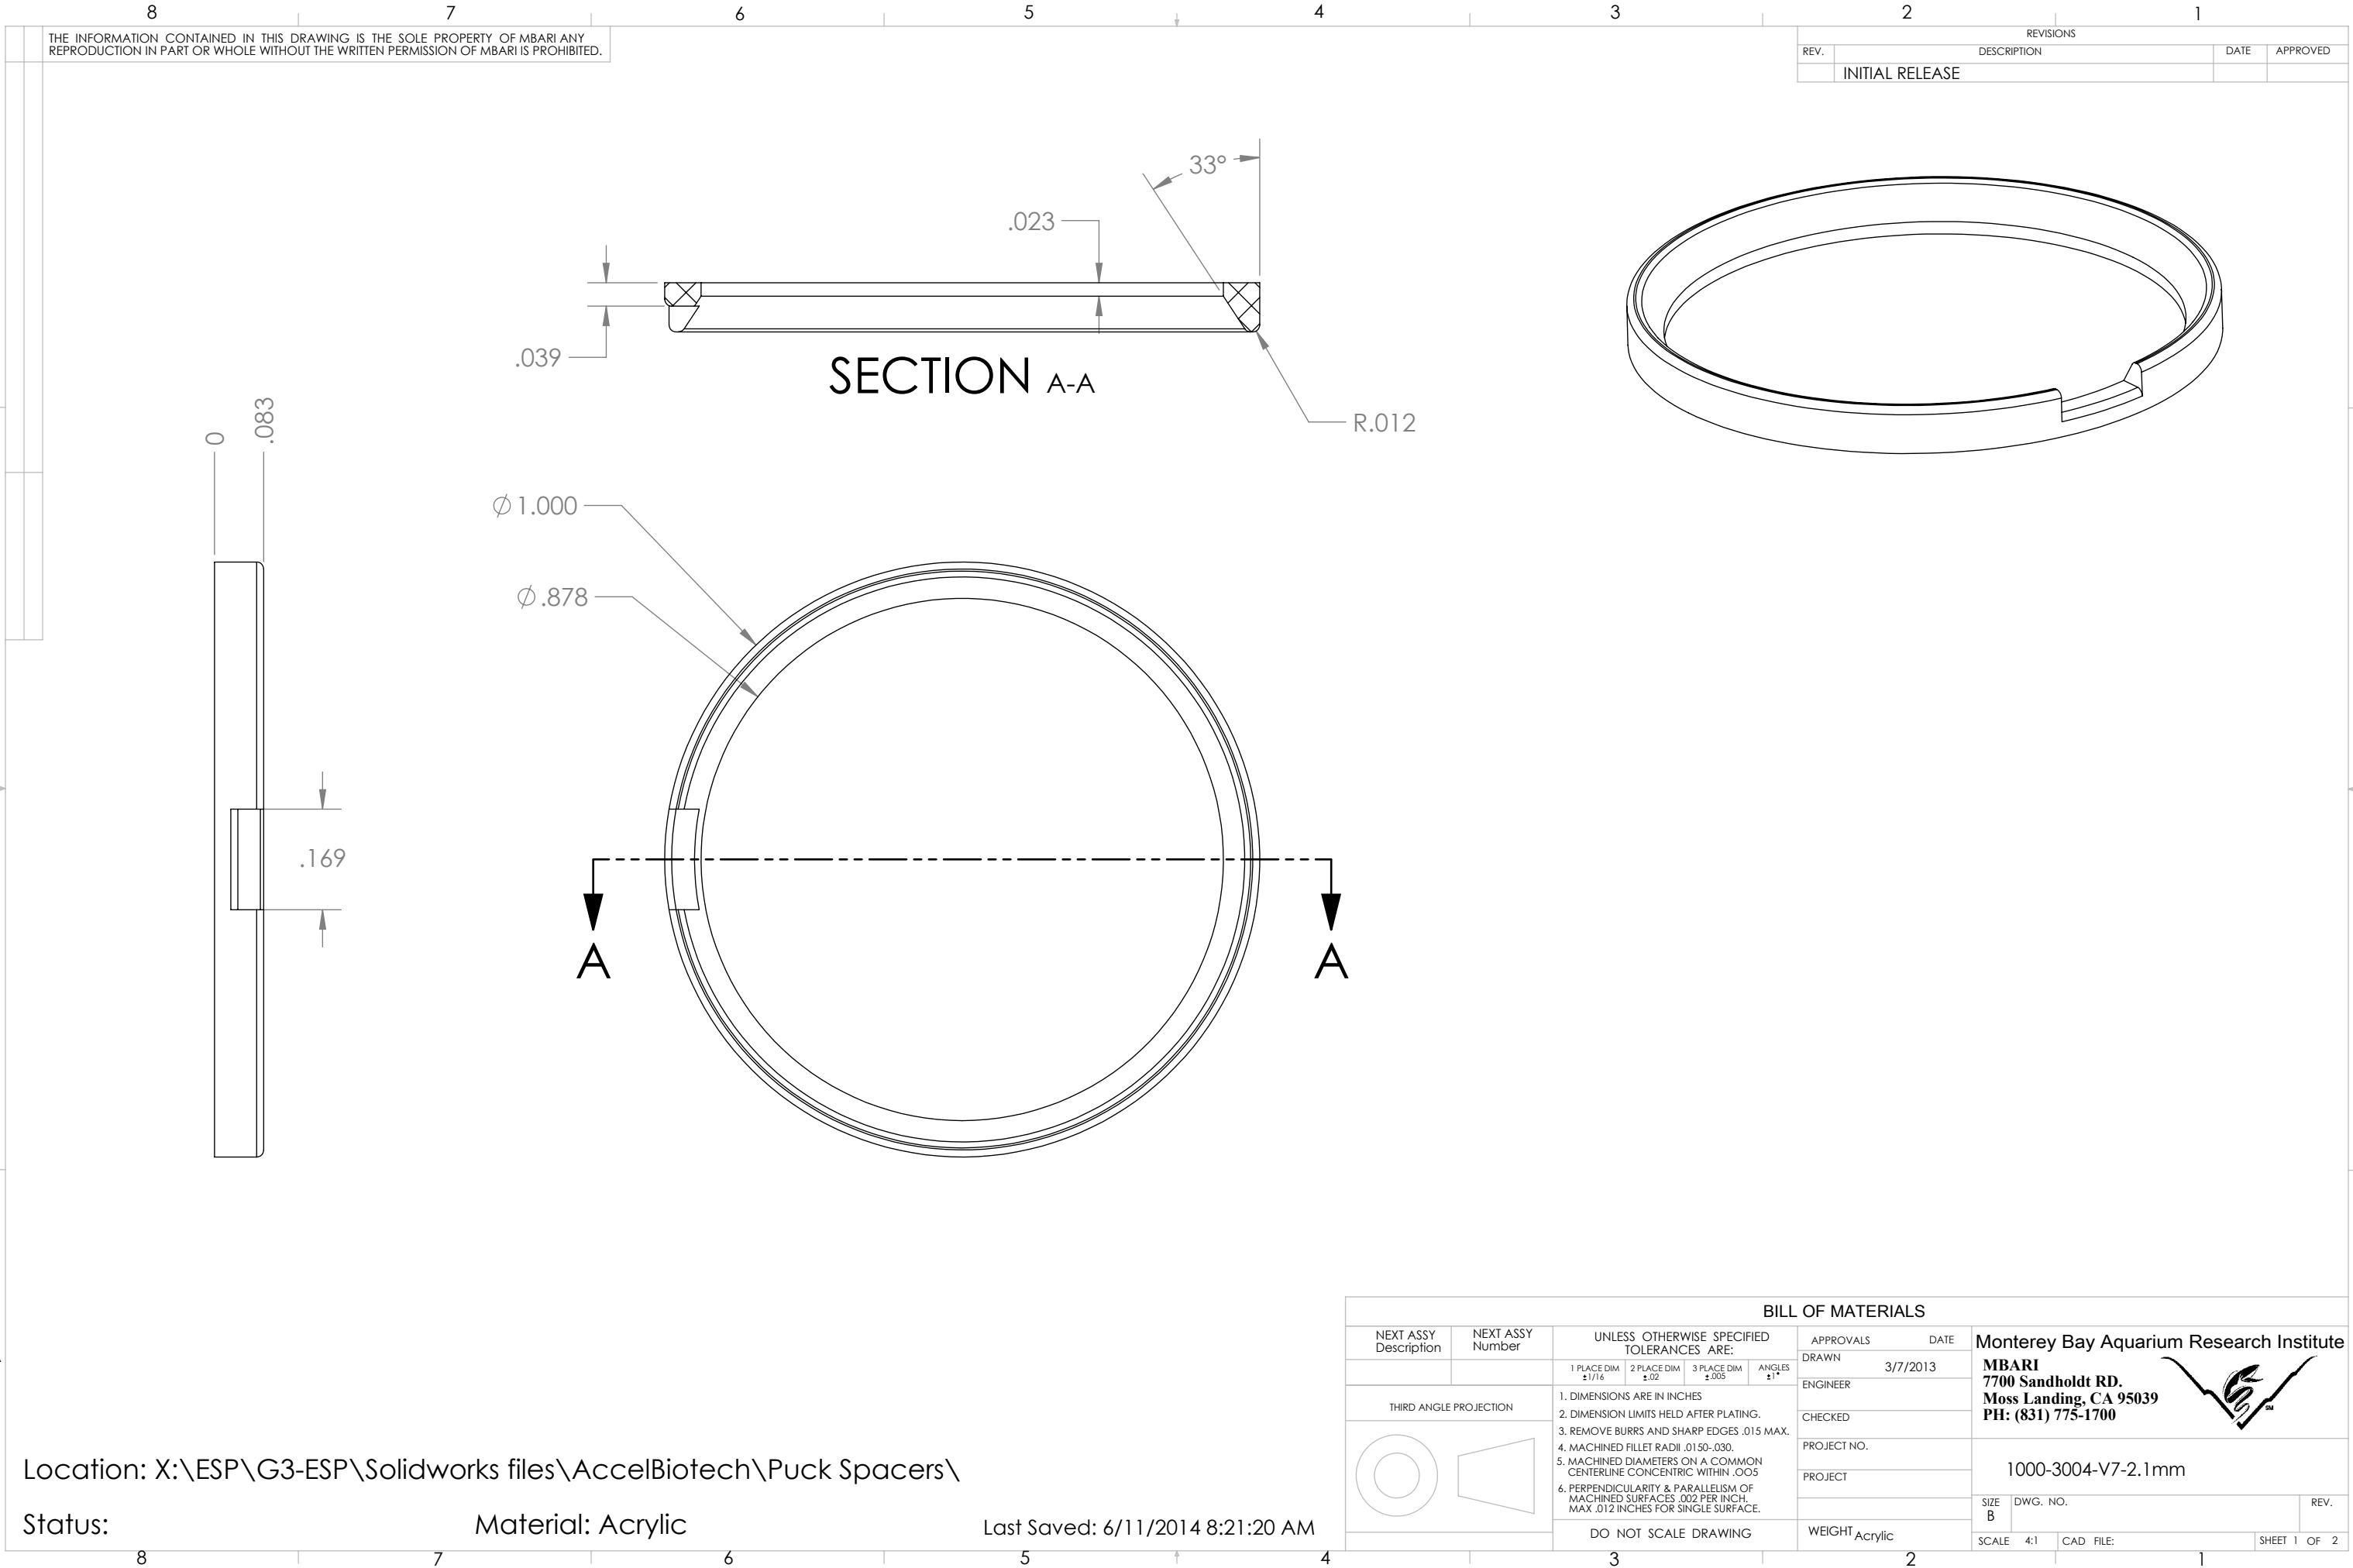

THE INFORMATION CONTAINED IN THIS DRAWING IS THE SOLE PROPERTY OF MBARI ANY REPRODUCTION IN PART OR WHOLE WITHOUT THE WRITTEN PERMISSION OF MBARI IS PROHIBITED.

REVISIONS			
REV.	DESCRIPTION	DATE	APPROVED
	INITIAL RELEASE		

Location: X:\ESP\G3-ESP\Solidworks files\AccelBiotech\Puck Spacers\

Status: Material: Acrylic

Last Saved: 6/11/2014 8:21:20 AM

