


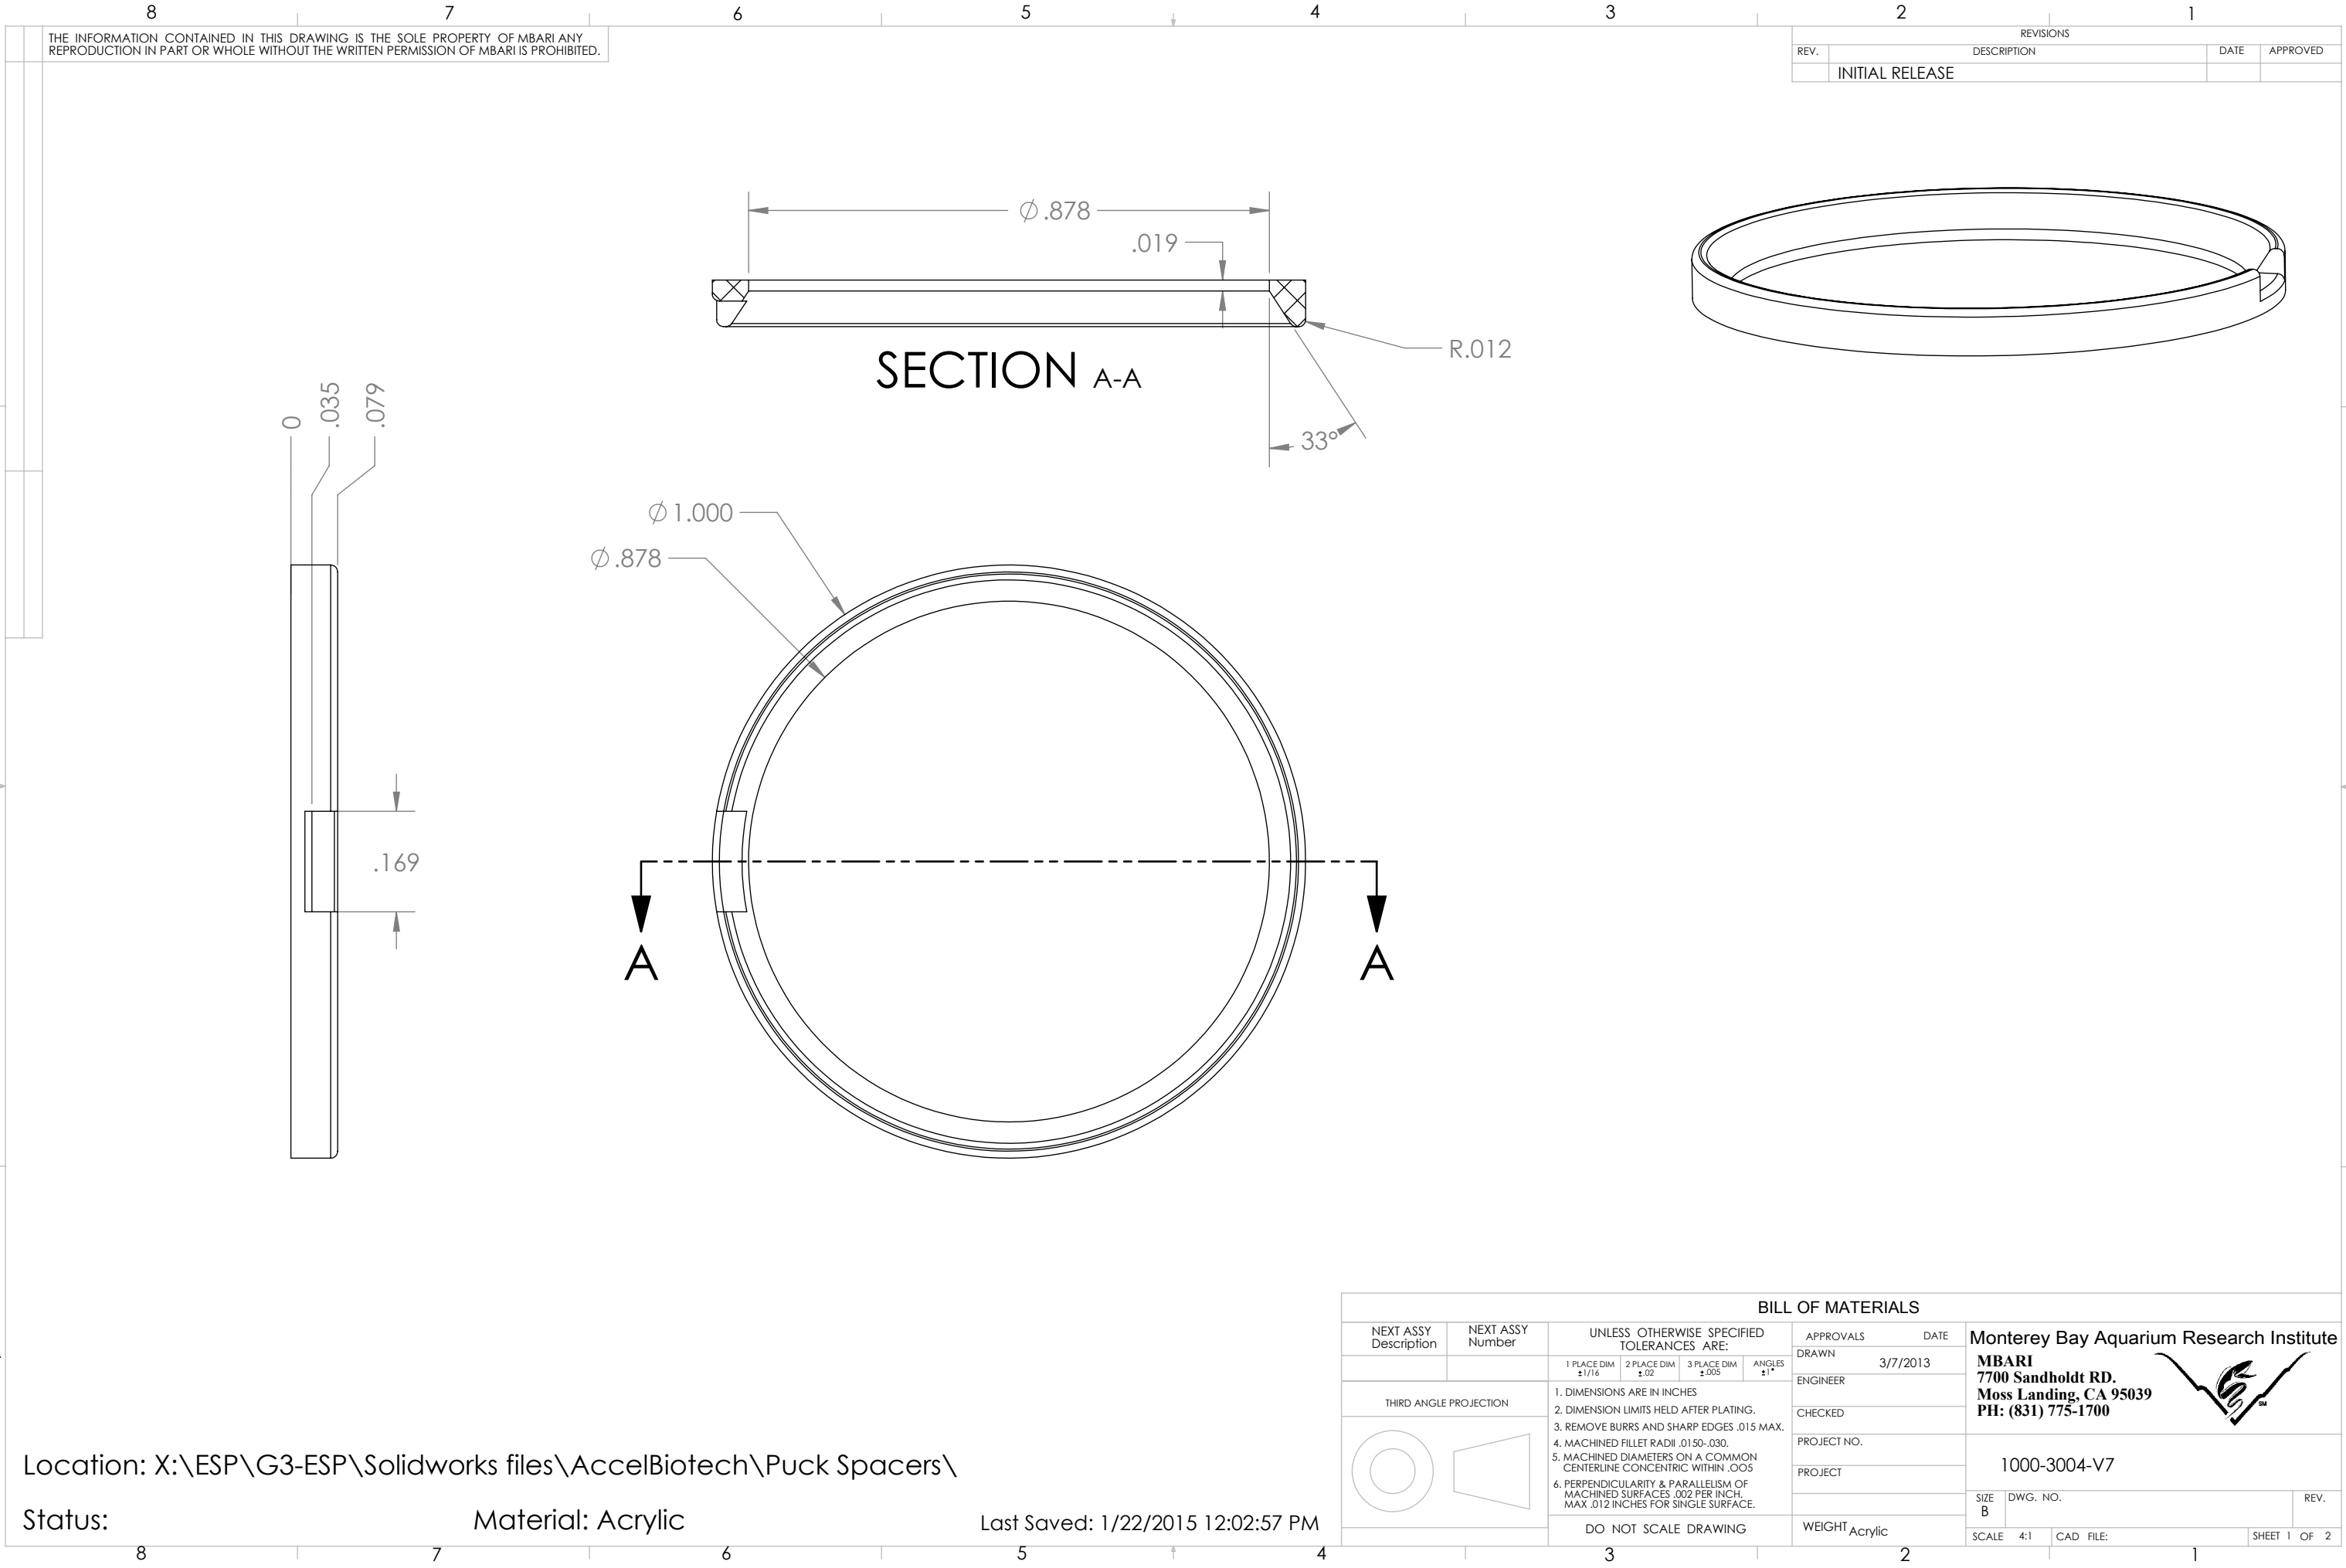

THE INFORMATION CONTAINED IN THIS DRAWING IS THE SOLE PROPERTY OF MBARI ANY REPRODUCTION IN PART OR WHOLE WITHOUT THE WRITTEN PERMISSION OF MBARI IS PROHIBITED.

Location: X:\ESP\G3-ESP\Solidworks files\AccelBiotech\Puck Spacers\

Status: Material: Acrylic

Last Saved: 1/22/2015 12:02:57 PM