

8

7

6

5

4

3

SIZE

D

PART NUMBER




010100

SHEET


2

REV


D

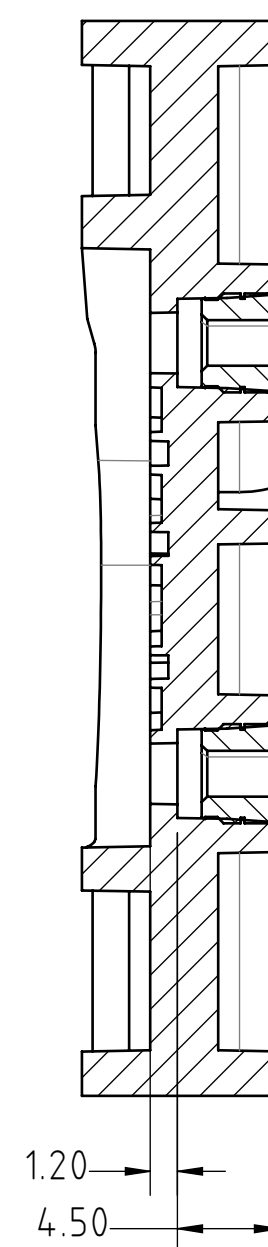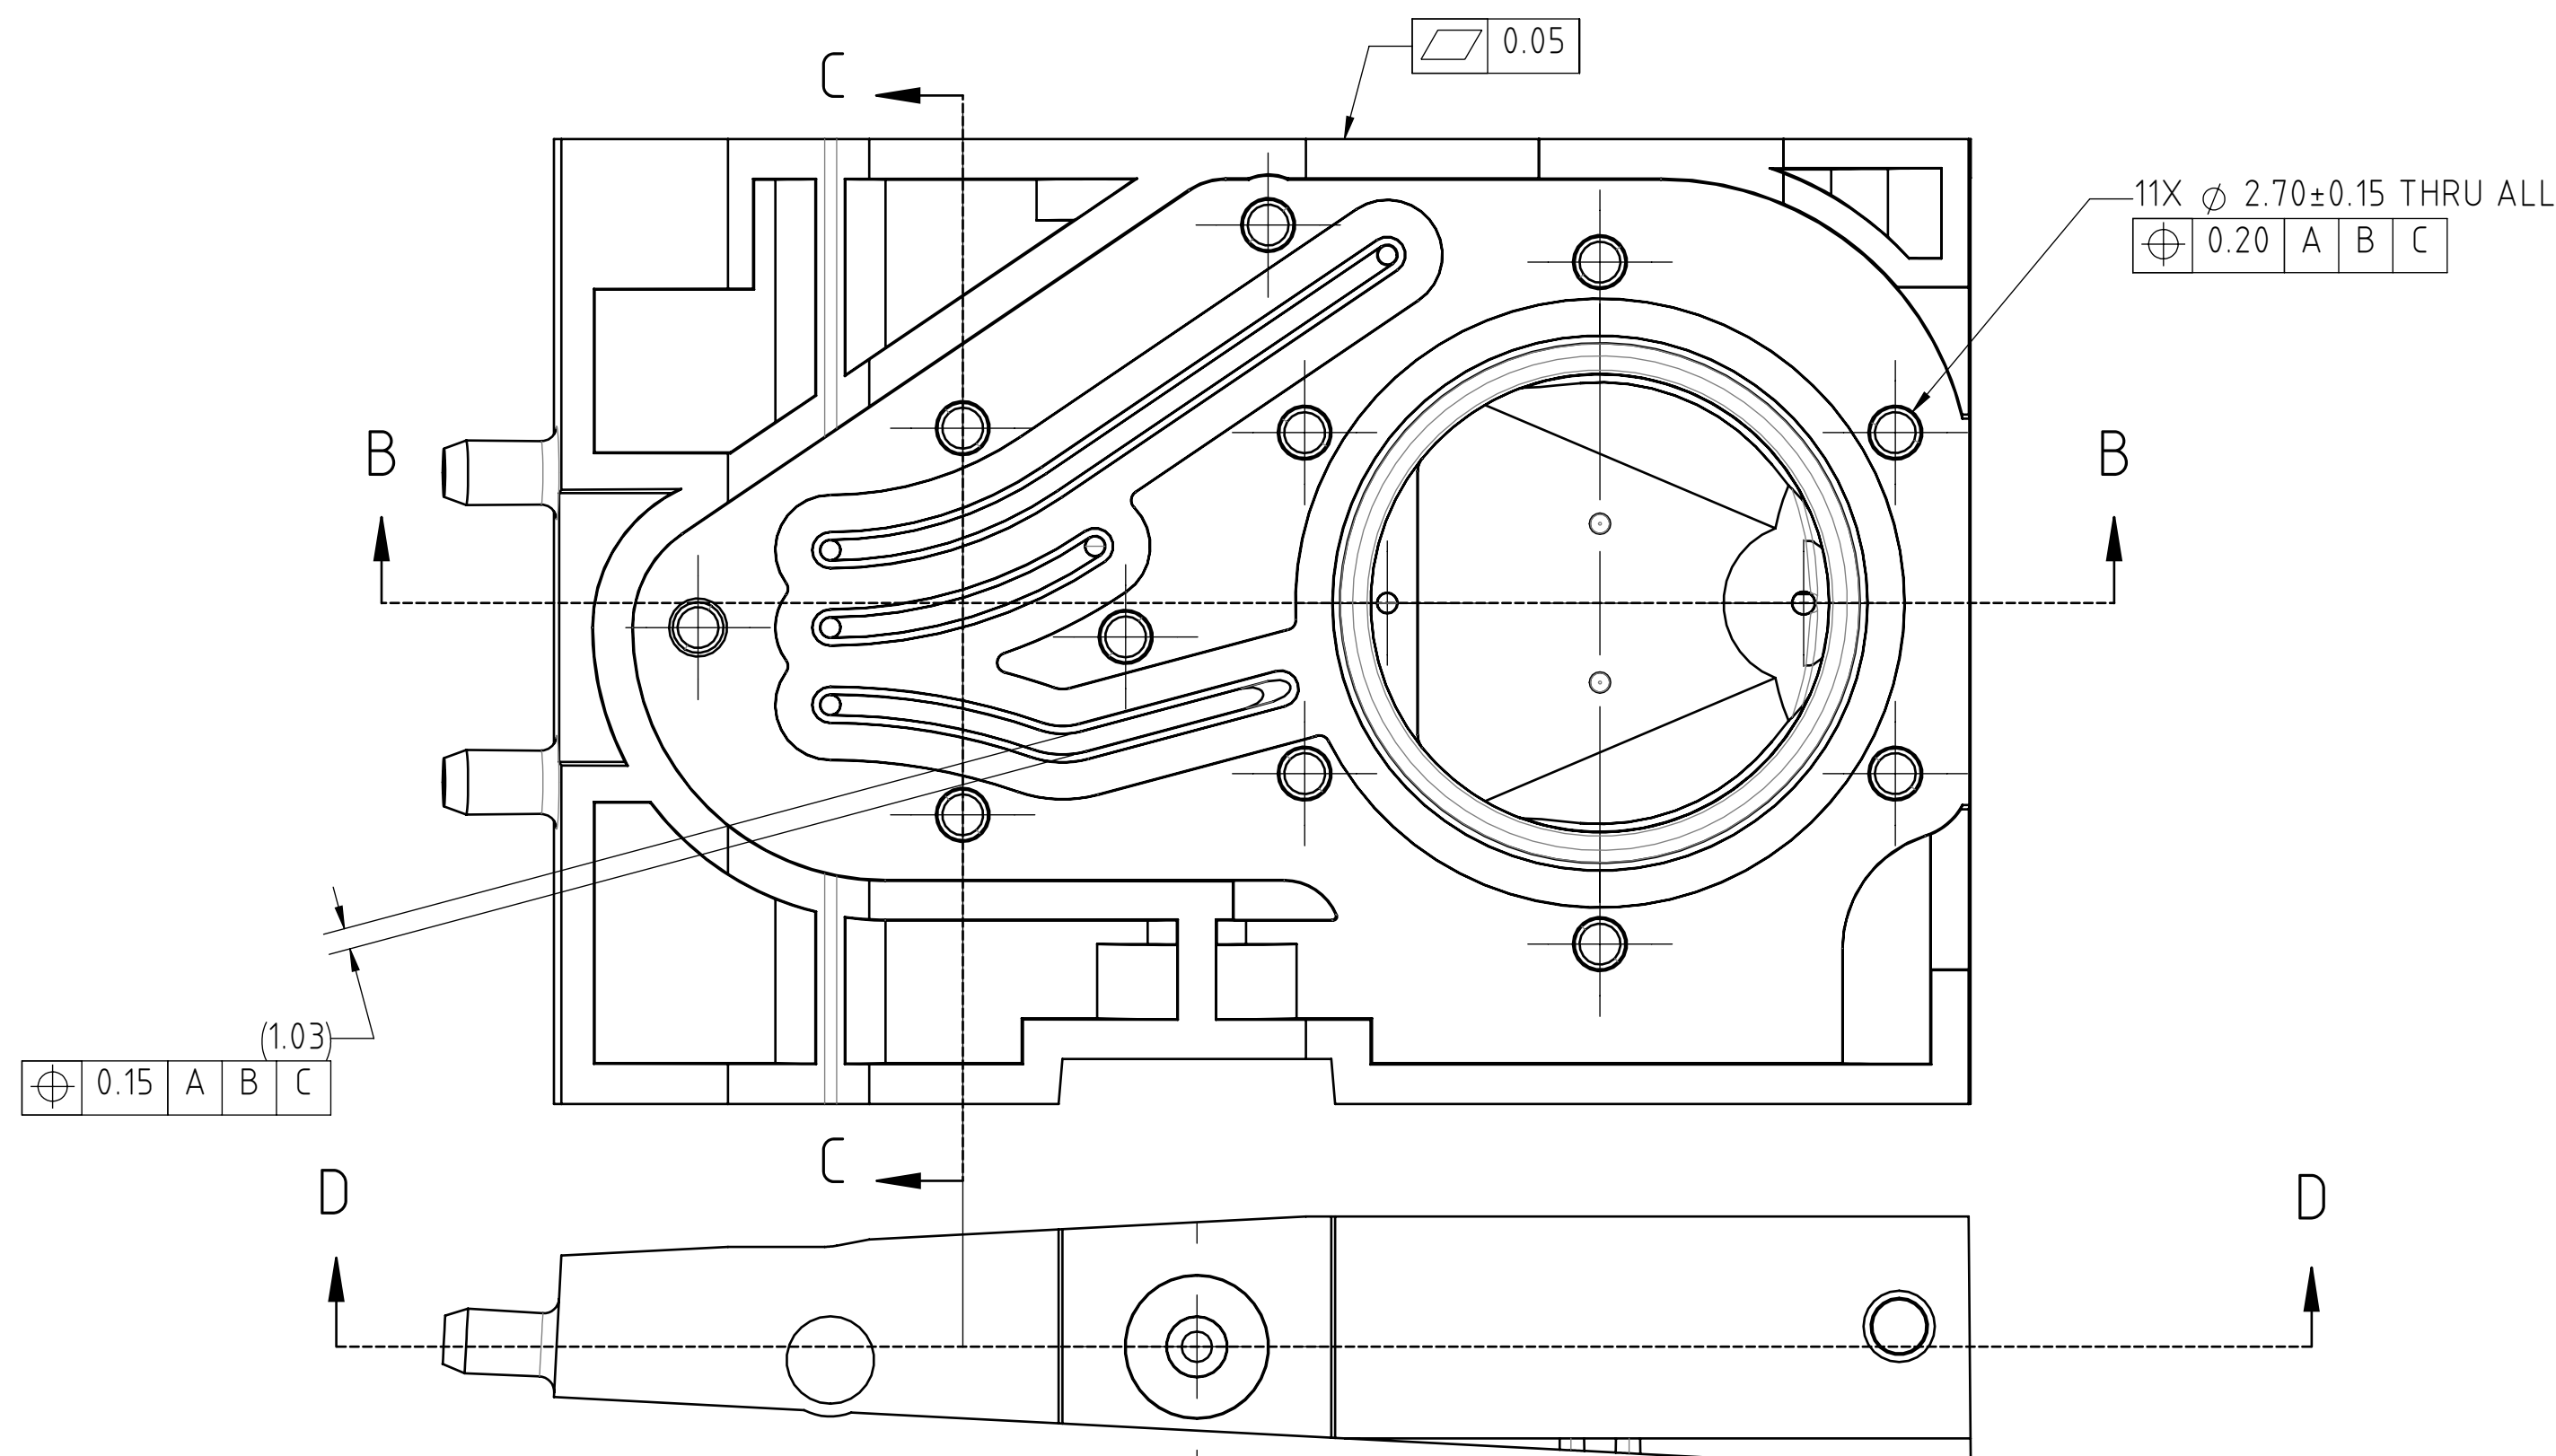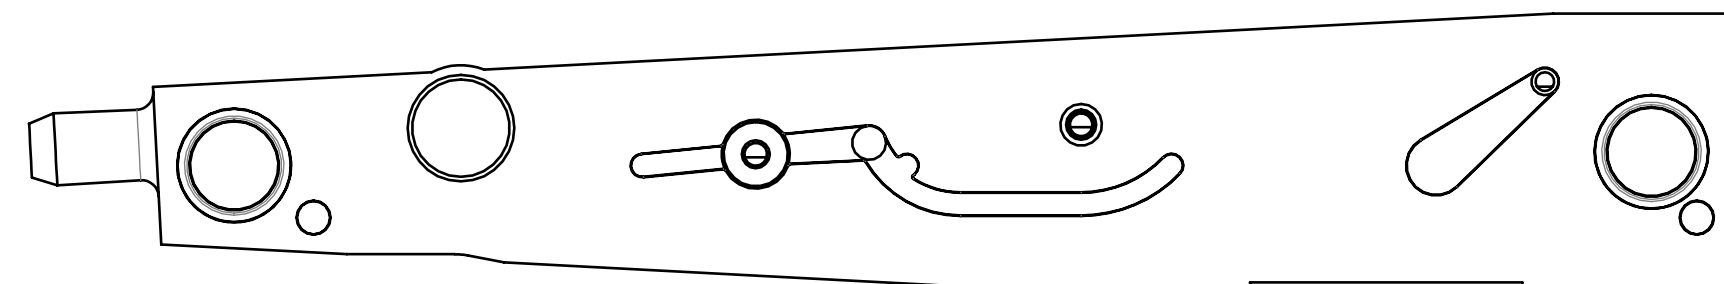



SECTION C-C

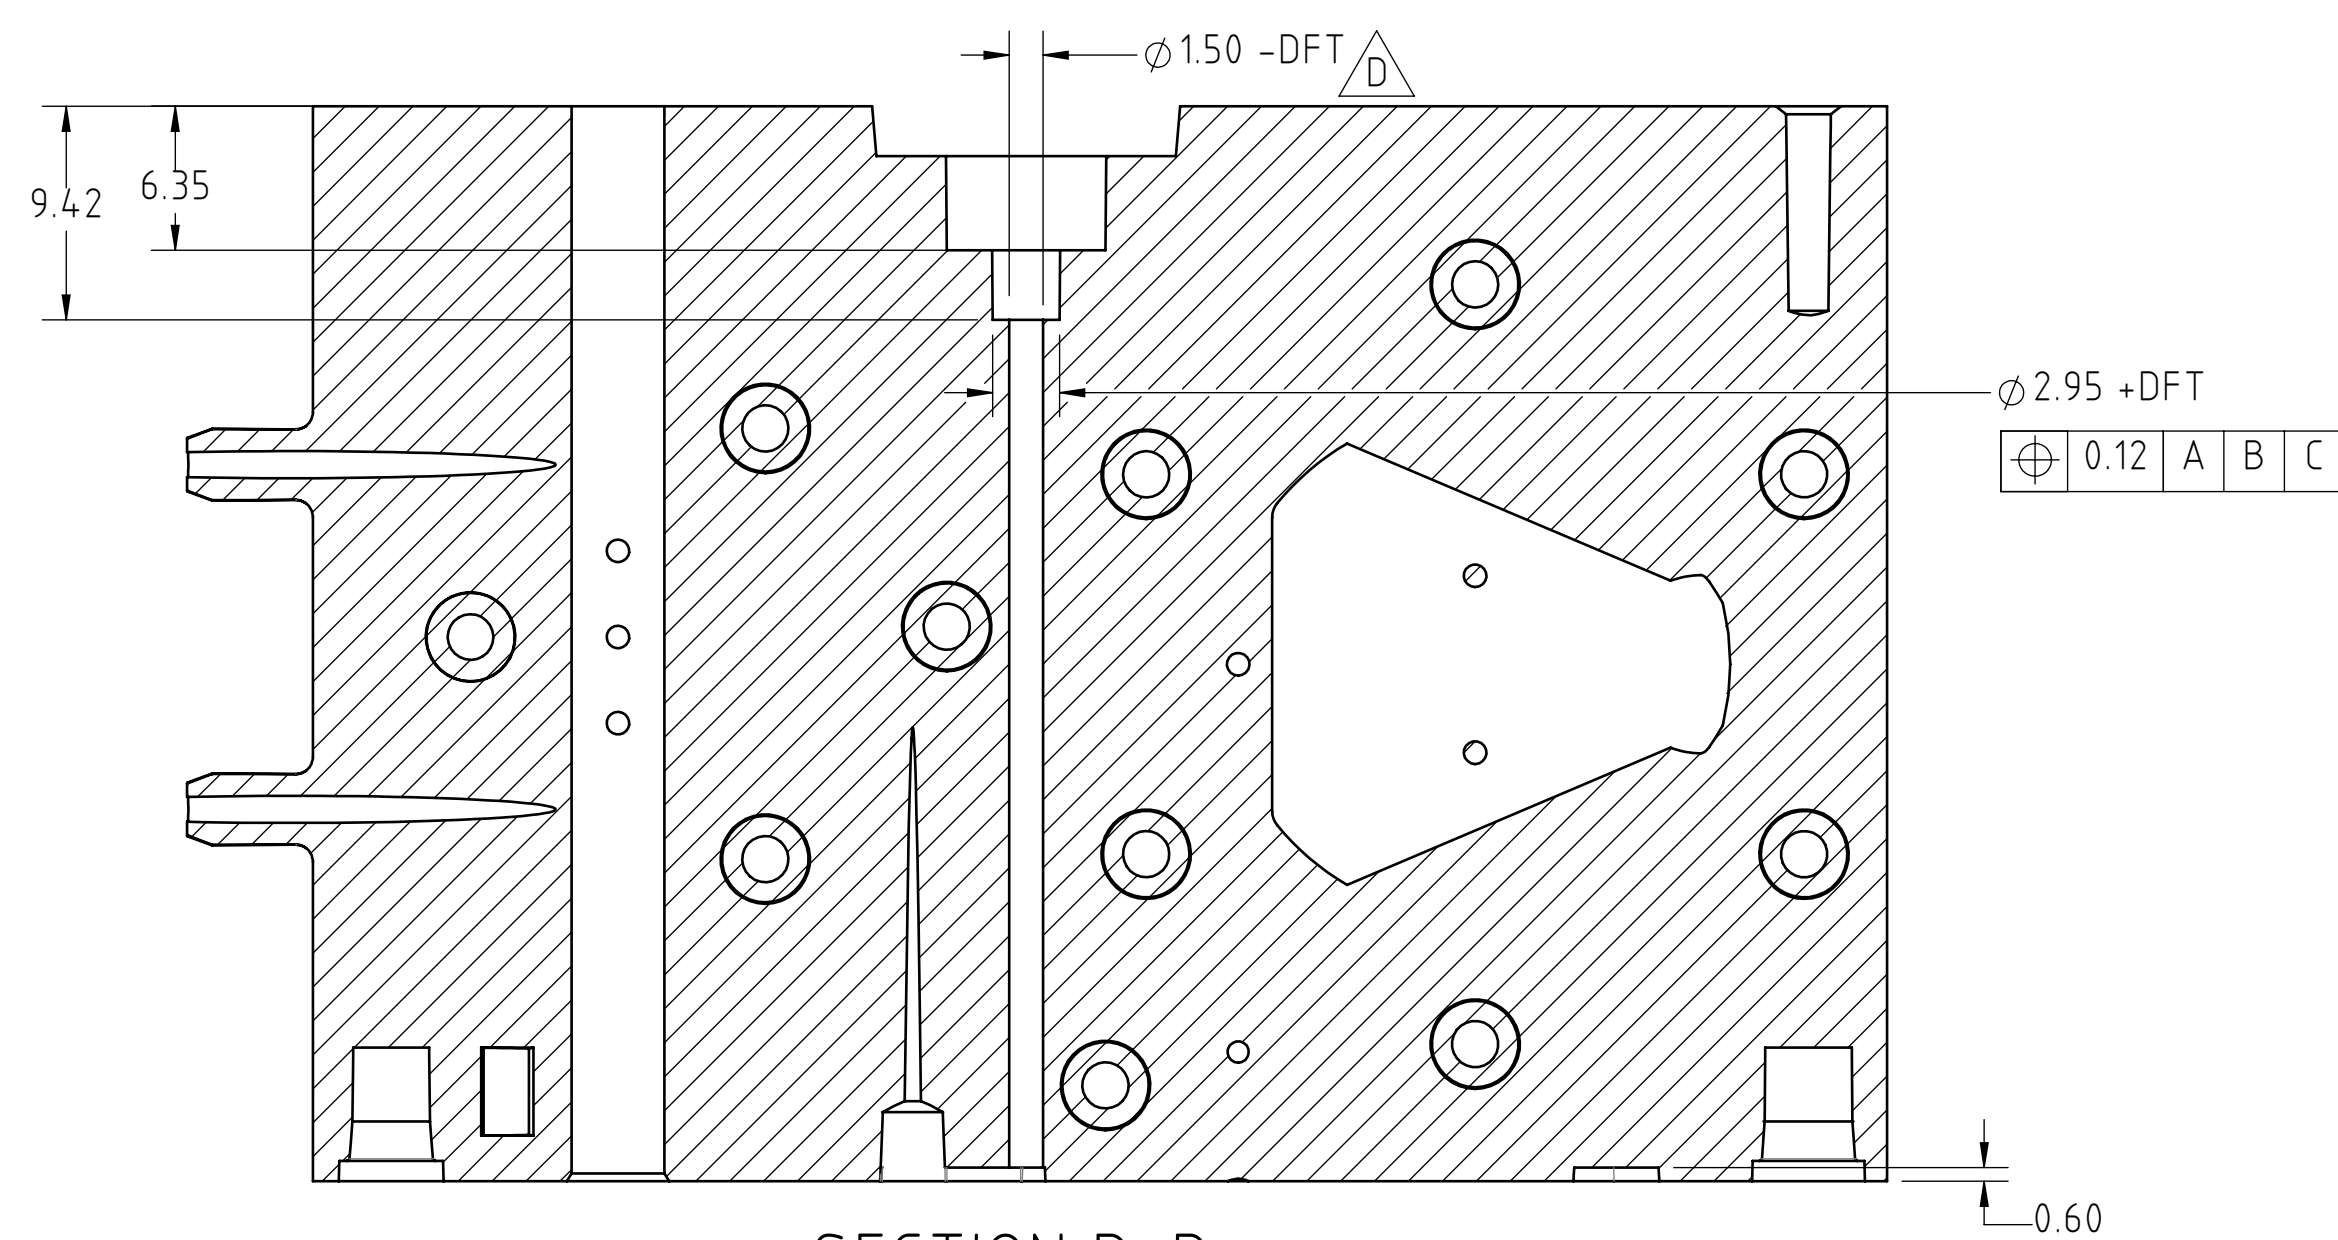


SECTION D-D

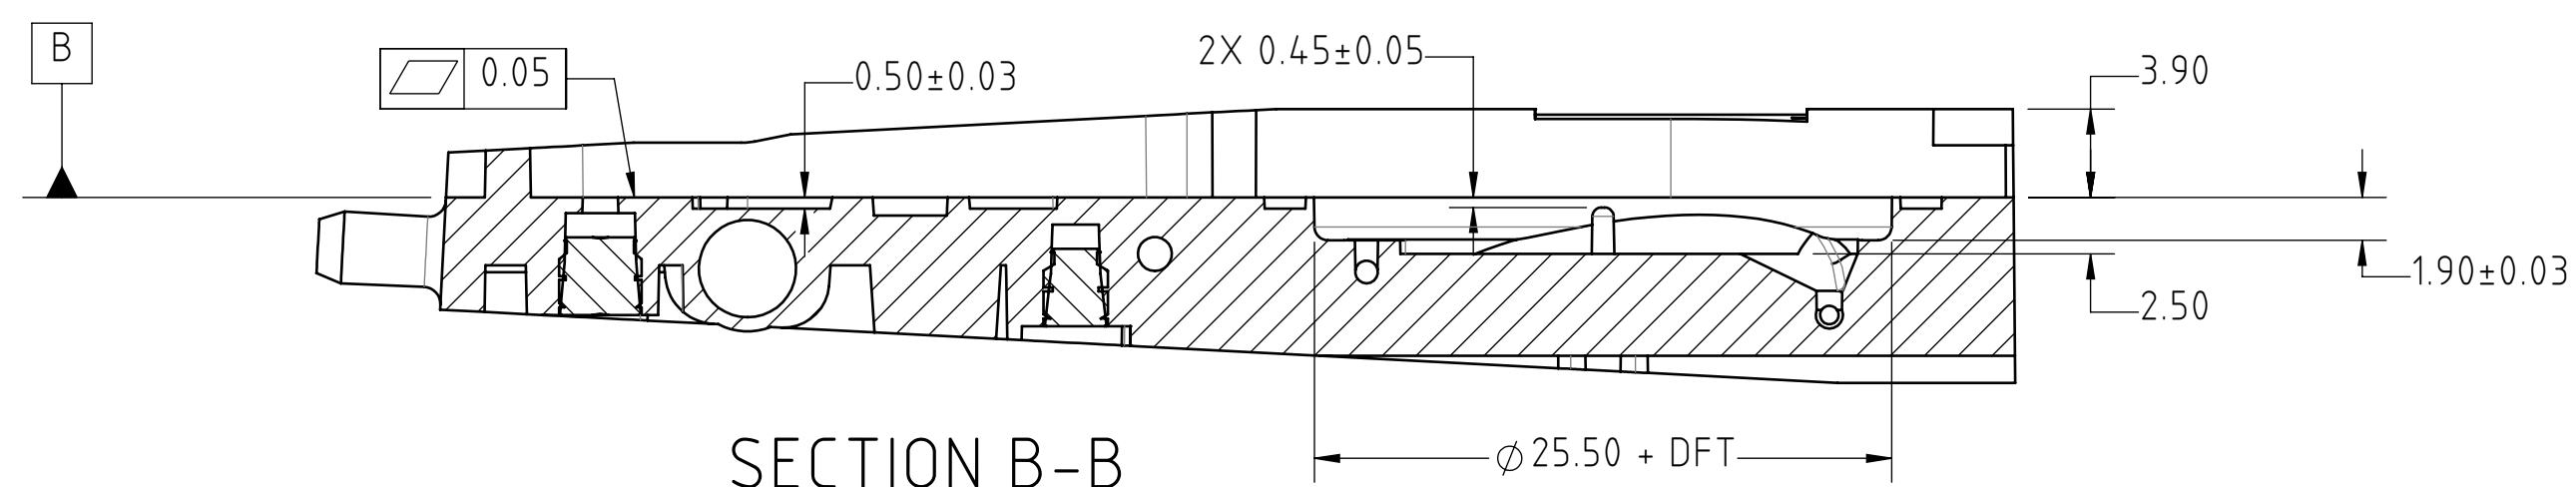

SECTION B-B

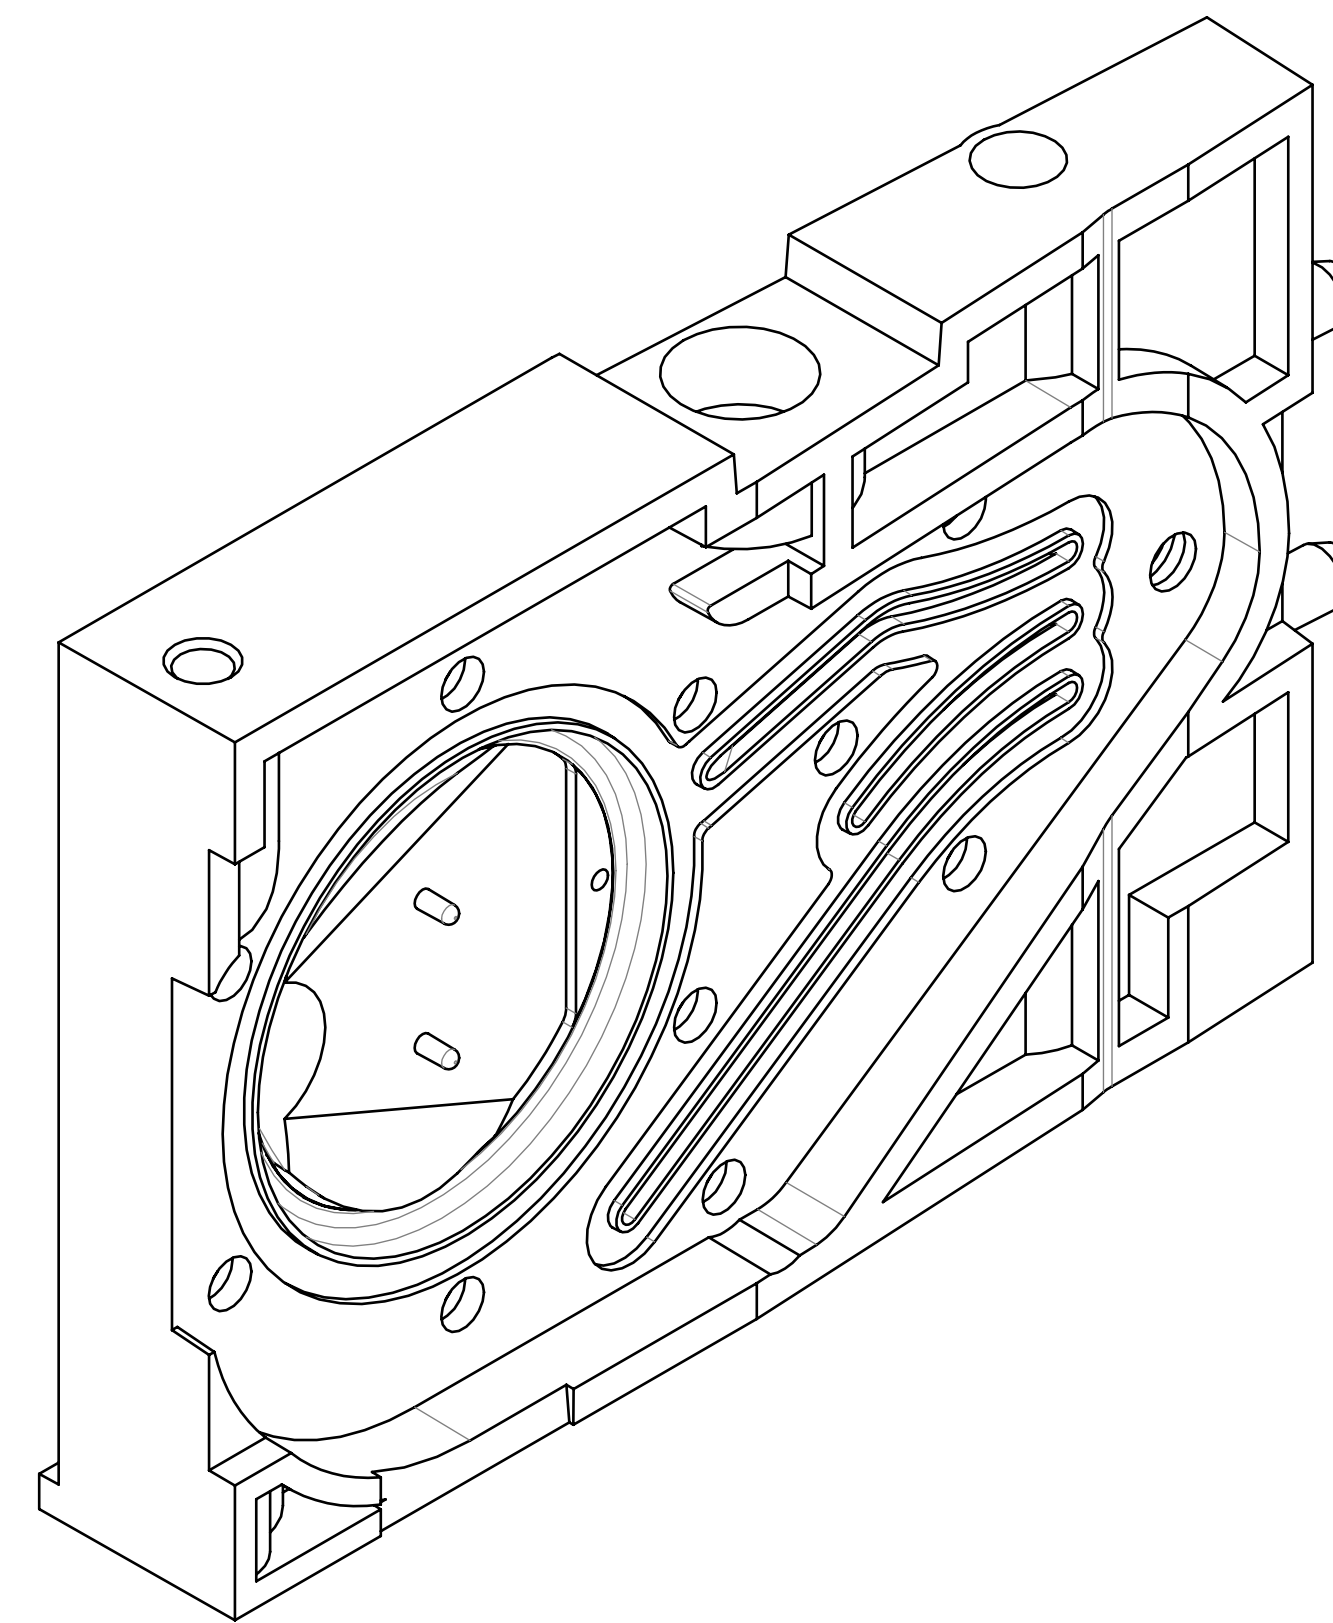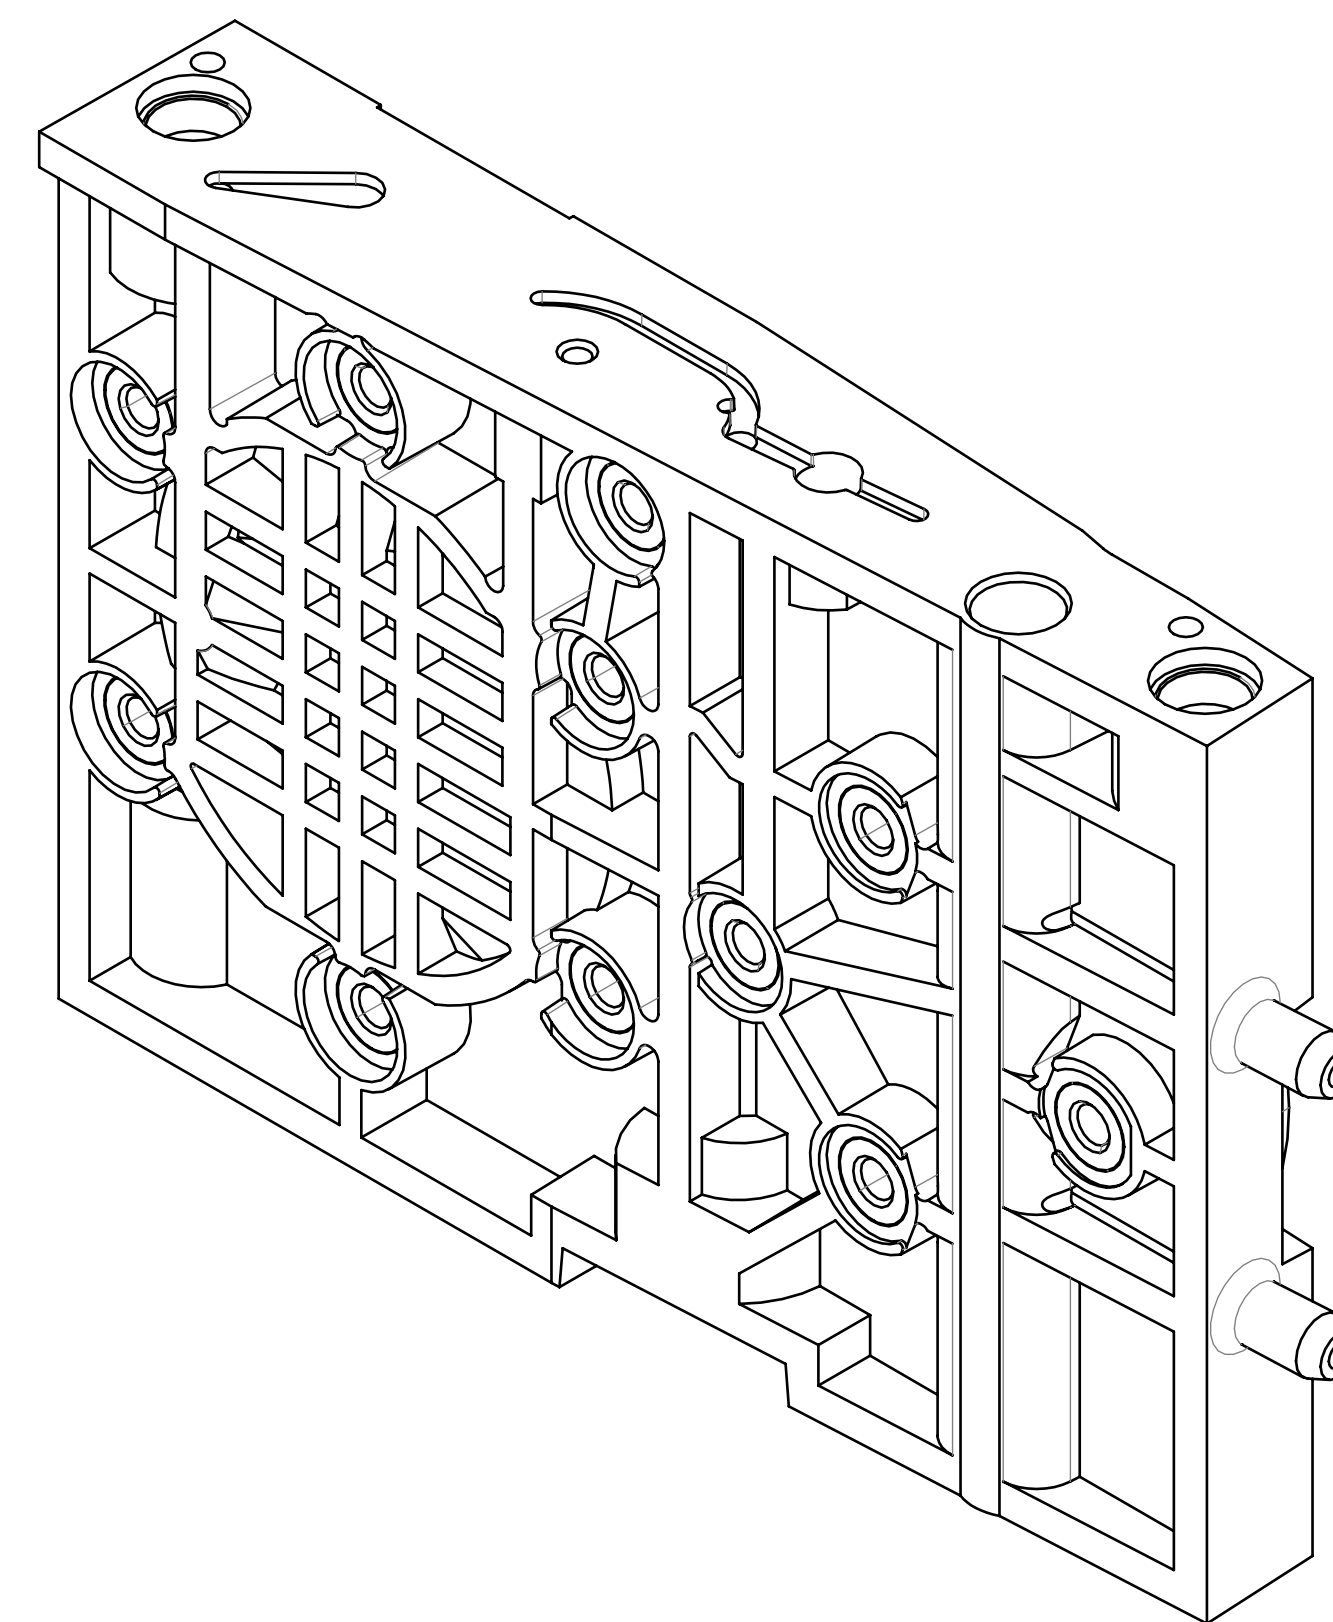

THIRD ANGLE PROJECTION

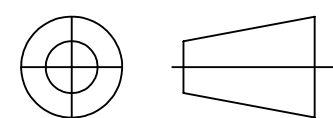FUNCTION ENGINEERING, INC
WWW.FUNCTION.COMDRAWN
CAD FILE 010101_LnG_cartridge_bottom_inserts
DO NOT SCALE DRAWING

LNG5 CARTRIDGE, ASSEMBLY

SIZE

D

DRAWING NUMBER

010100

REV

D

SCALE

3:1

SHEET 2 OF 2