


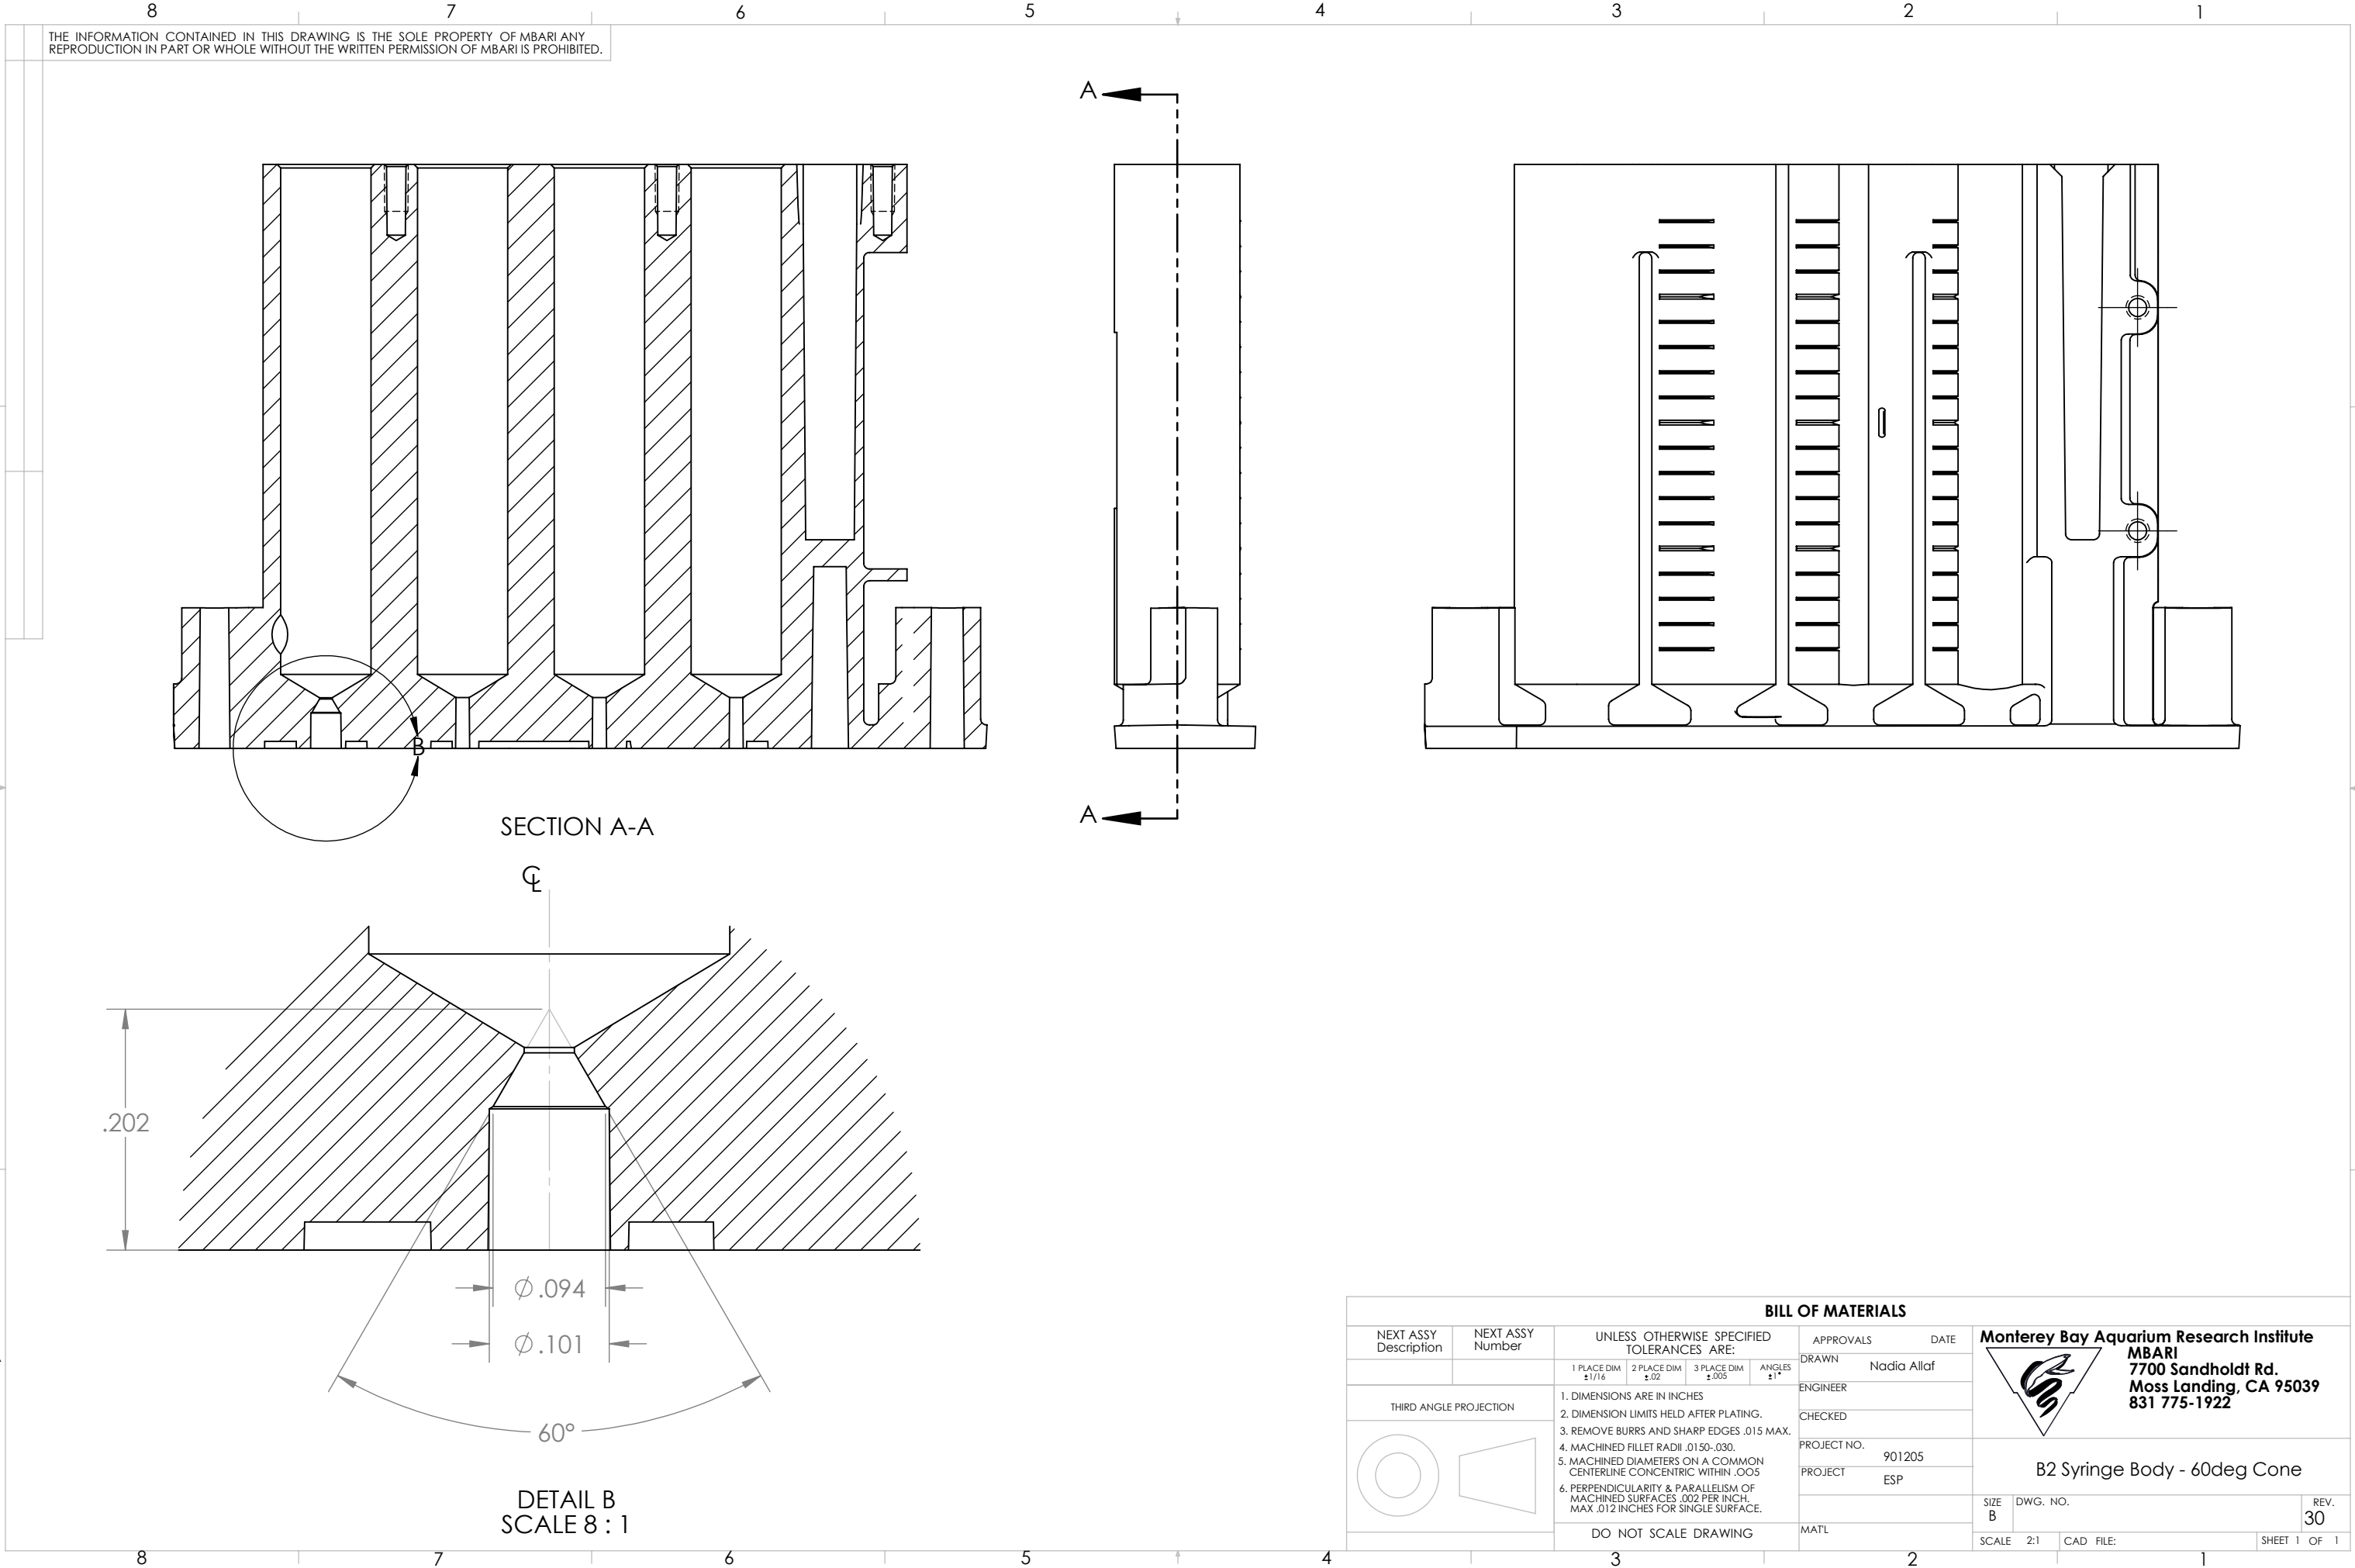

THE INFORMATION CONTAINED IN THIS DRAWING IS THE SOLE PROPERTY OF MBARI ANY REPRODUCTION IN PART OR WHOLE WITHOUT THE WRITTEN PERMISSION OF MBARI IS PROHIBITED.

SECTION A-A

CL

DETAIL B
SCALE 8 : 1

BILL OF MATERIALS

BILL OF MATERIALS															
NEXT ASSY Description	NEXT ASSY Number	UNLESS OTHERWISE SPECIFIED TOLERANCES ARE:				APPROVALS		DATE							
		1 PLACE DIM ±1/16	2 PLACE DIM ±.02	3 PLACE DIM ±.005	ANGLES ±1°	DRAWN	Nadia Allaf								
THIRD ANGLE PROJECTION		1. DIMENSIONS ARE IN INCHES 2. DIMENSION LIMITS HELD AFTER PLATING. 3. REMOVE BURRS AND SHARP EDGES .015 MAX. 4. MACHINED FILLET RADII .0150-.030. 5. MACHINED DIAMETERS ON A COMMON CENTERLINE CONCENTRIC WITHIN .005 6. PERPENDICULARITY & PARALLELISM OF MACHINED SURFACES .002 PER INCH, MAX .012 INCHES FOR SINGLE SURFACE.				ENGINEER									
						CHECKED									
						PROJECT NO.		901205							
						PROJECT		ESP							
		DO NOT SCALE DRAWING				MATL									
 Monterey Bay Aquarium Research Institute MBARI 7700 Sandholdt Rd. Moss Landing, CA 95039 831 775-1922 B2 Syringe Body - 60deg Cone <table><tr><td>SIZE B</td><td>DWG. NO.</td><td>REV. 30</td></tr><tr><td colspan="2">SCALE 2:1 CAD FILE:</td><td>SHEET 1 OF 1</td></tr></table>										SIZE B	DWG. NO.	REV. 30	SCALE 2:1 CAD FILE:		SHEET 1 OF 1
SIZE B	DWG. NO.	REV. 30													
SCALE 2:1 CAD FILE:		SHEET 1 OF 1													