
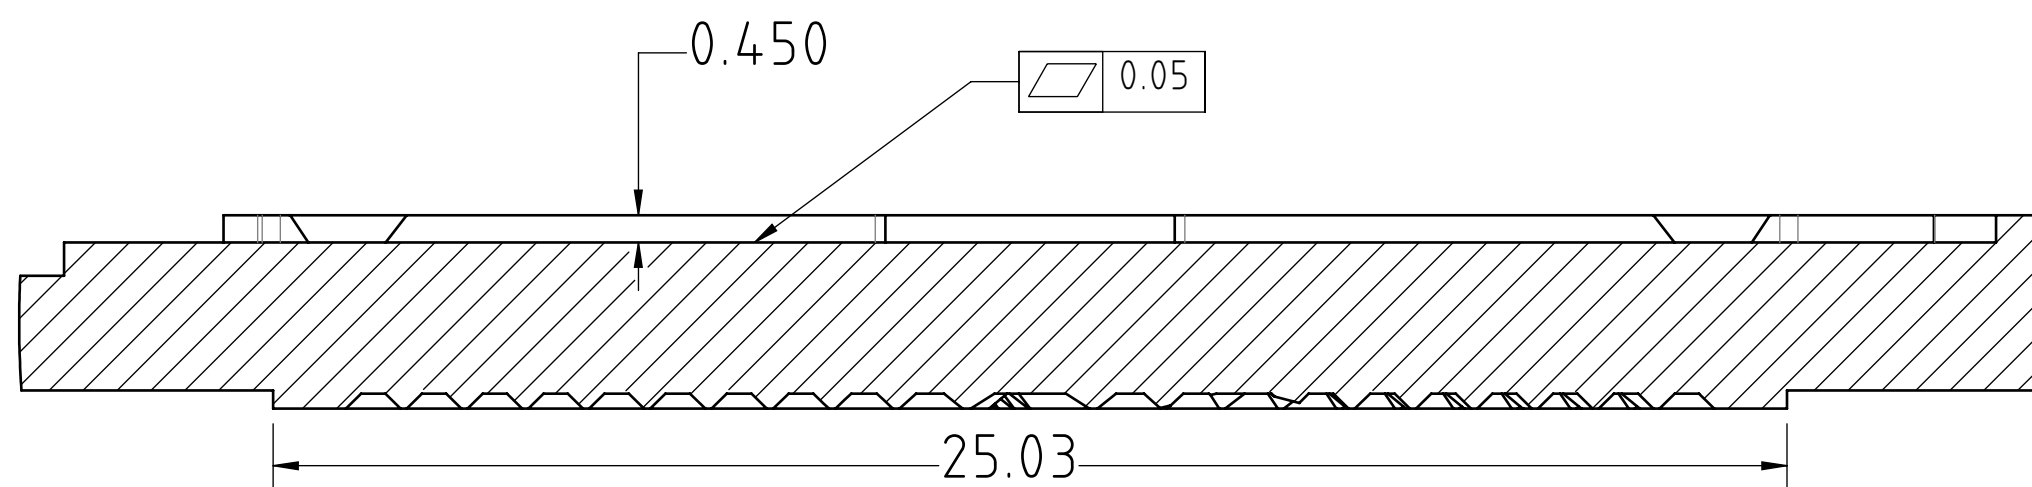
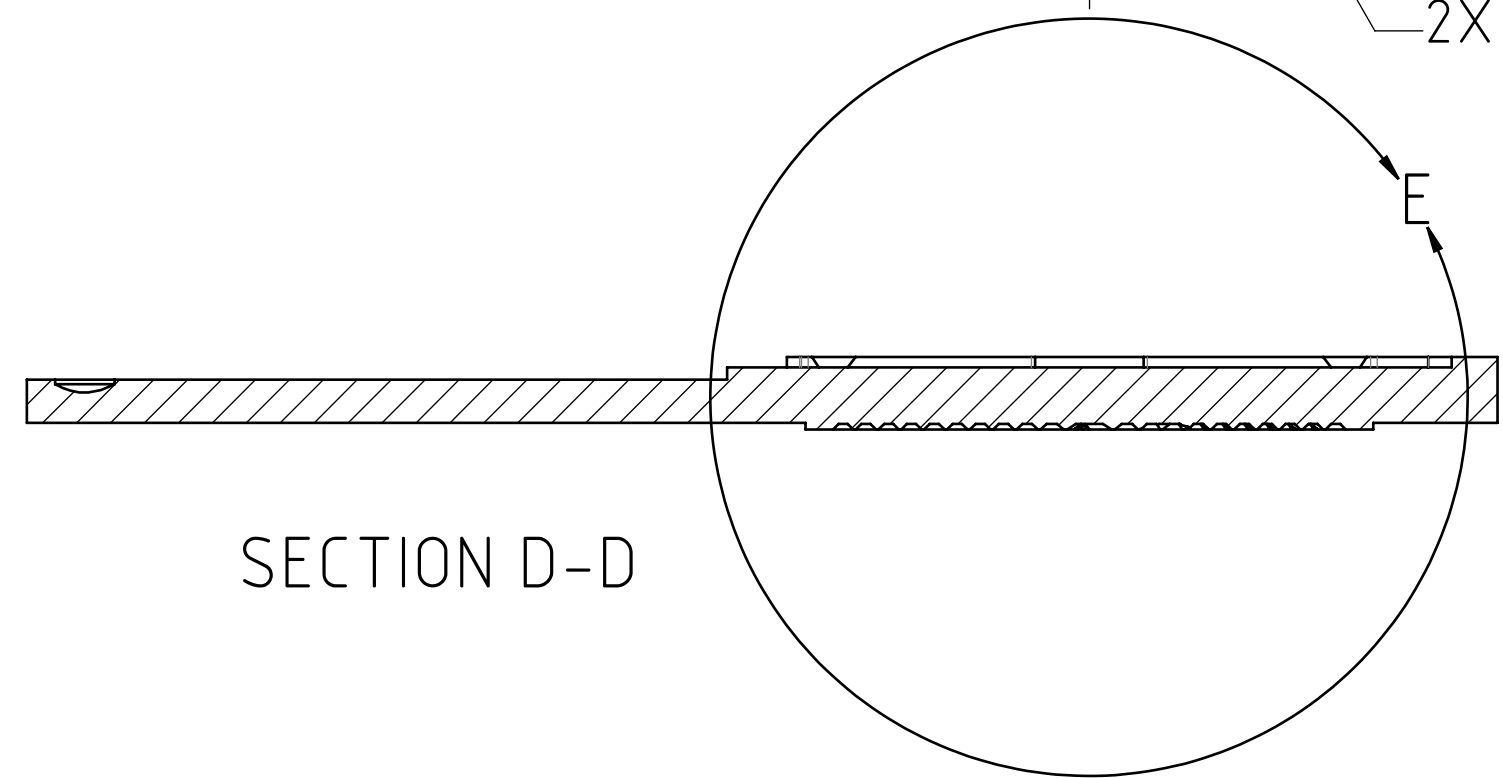





NOTES: (UNLESS OTHERWISE SPECIFIED)

1. INTERPRET DIMENSIONS AND TOLERANCES PER ASME Y14.5M-1994.
2. DIMENSIONS: ALL DIMENSIONS ARE IN MILLIMETERS.
3. MATERIAL: SS 316
4. FINISH: PASSIVATE
5. REMOVE ALL BURRS AND BREAK SHARP EDGES.
6. THIS DRAWING SHOWS ONLY ENGINEERING CRITICAL TO FUNCTION DIMENSIONS AND DIMENSIONS FOR ONGOING QC INSPECTION (CIRCLED DIMENSIONS). THESE DIMENSIONS ARE TO BE CONTROLLED BY THE DRAWING TOLERANCE BLOCK UNLESS OTHERWISE SPECIFIED.
7. ALL OTHER NON-DIMENSIONED FEATURES ARE TO BE CONTROLLED BY THE CAD DATABASE.
FILENAME: 010201_LnG_bottom_plate
REVISION: B




REVISIONS				
REV	ECO#	DESCRIPTION	DATE	ENGINEER
A		EVT RELEASE	27-JAN-2023	
B		UPDATED TOLERANCES, NO GEOMETRY CHANGE	28-JUL-2023	

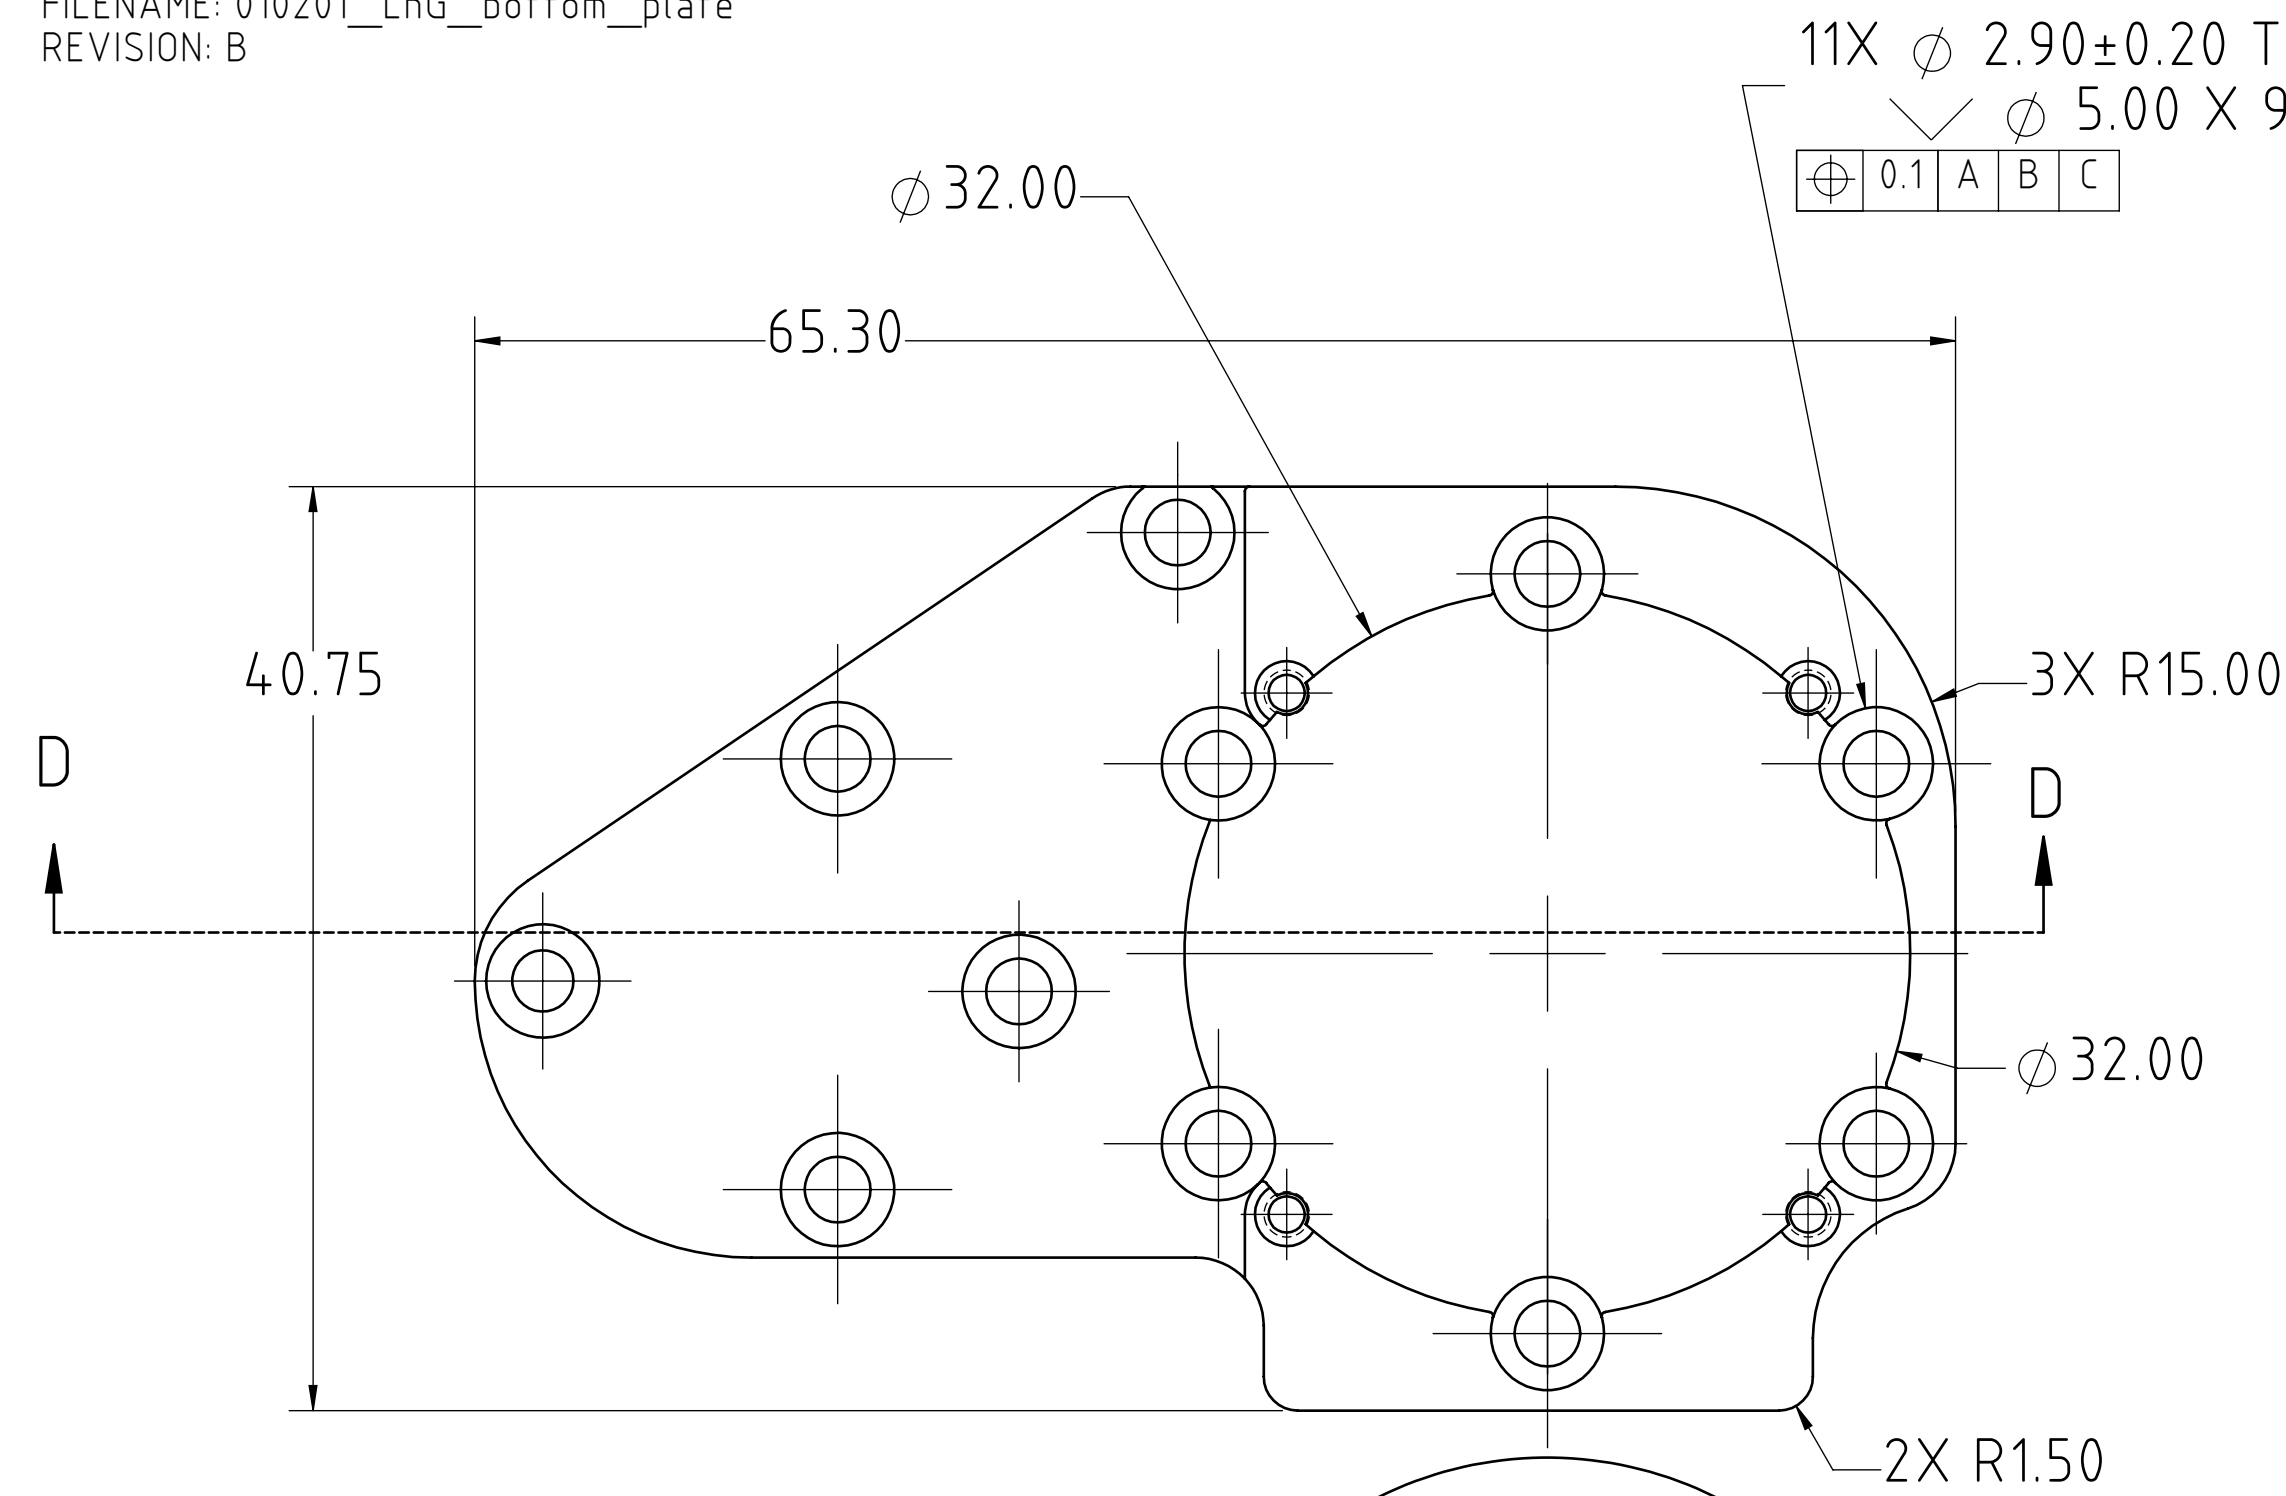


DETAIL E
SCALE 8 : 1

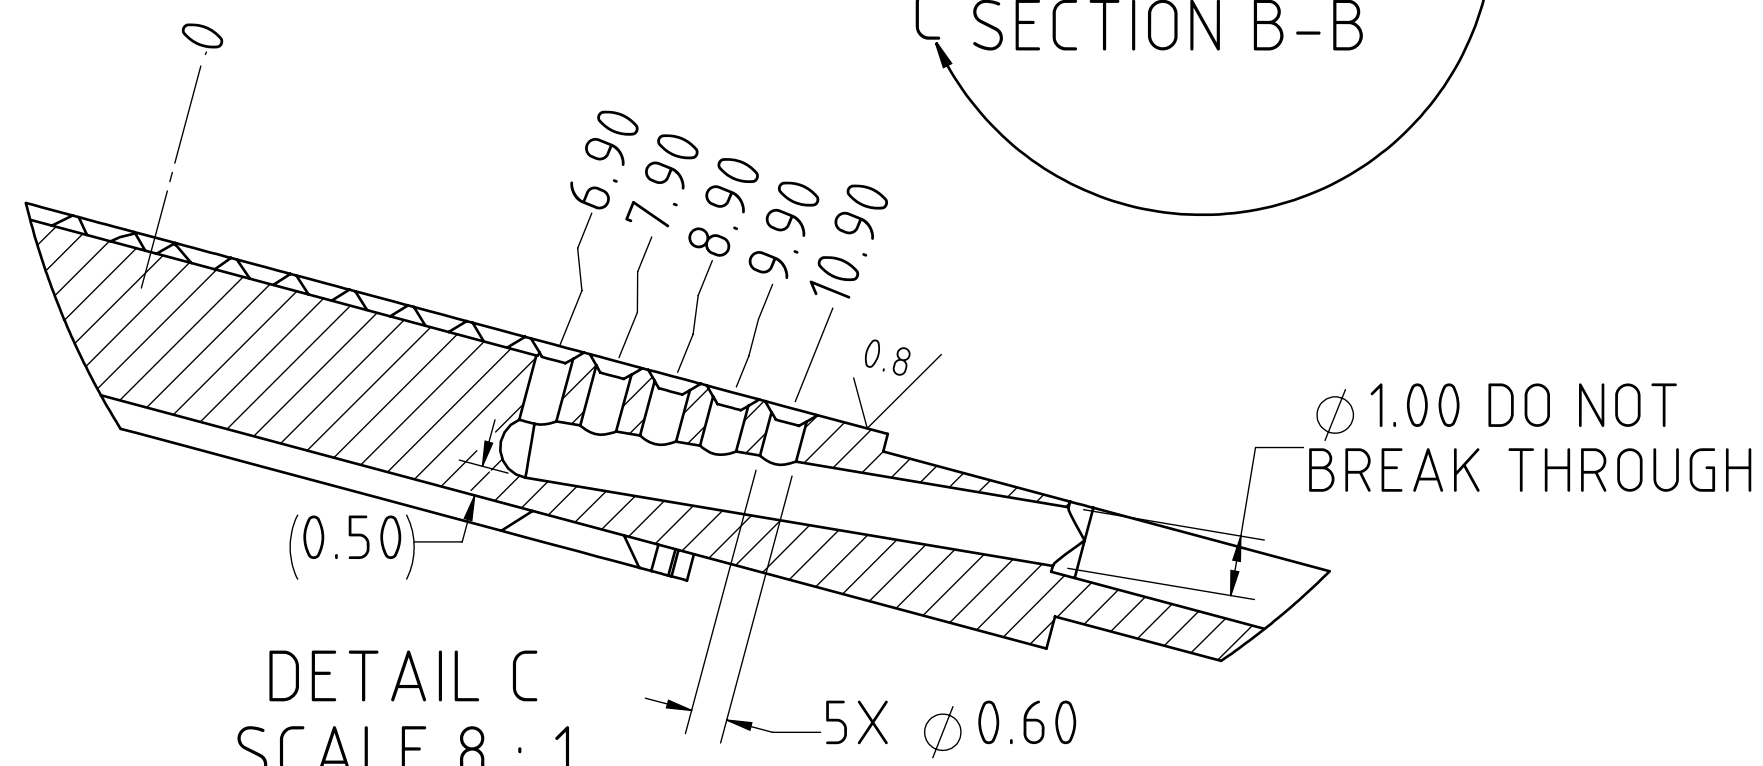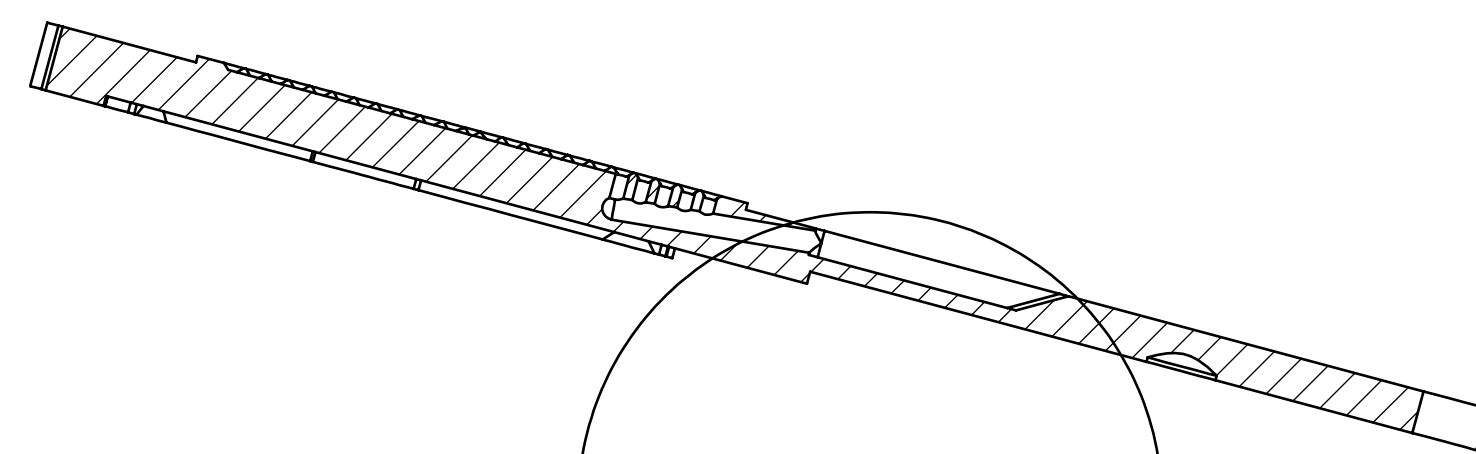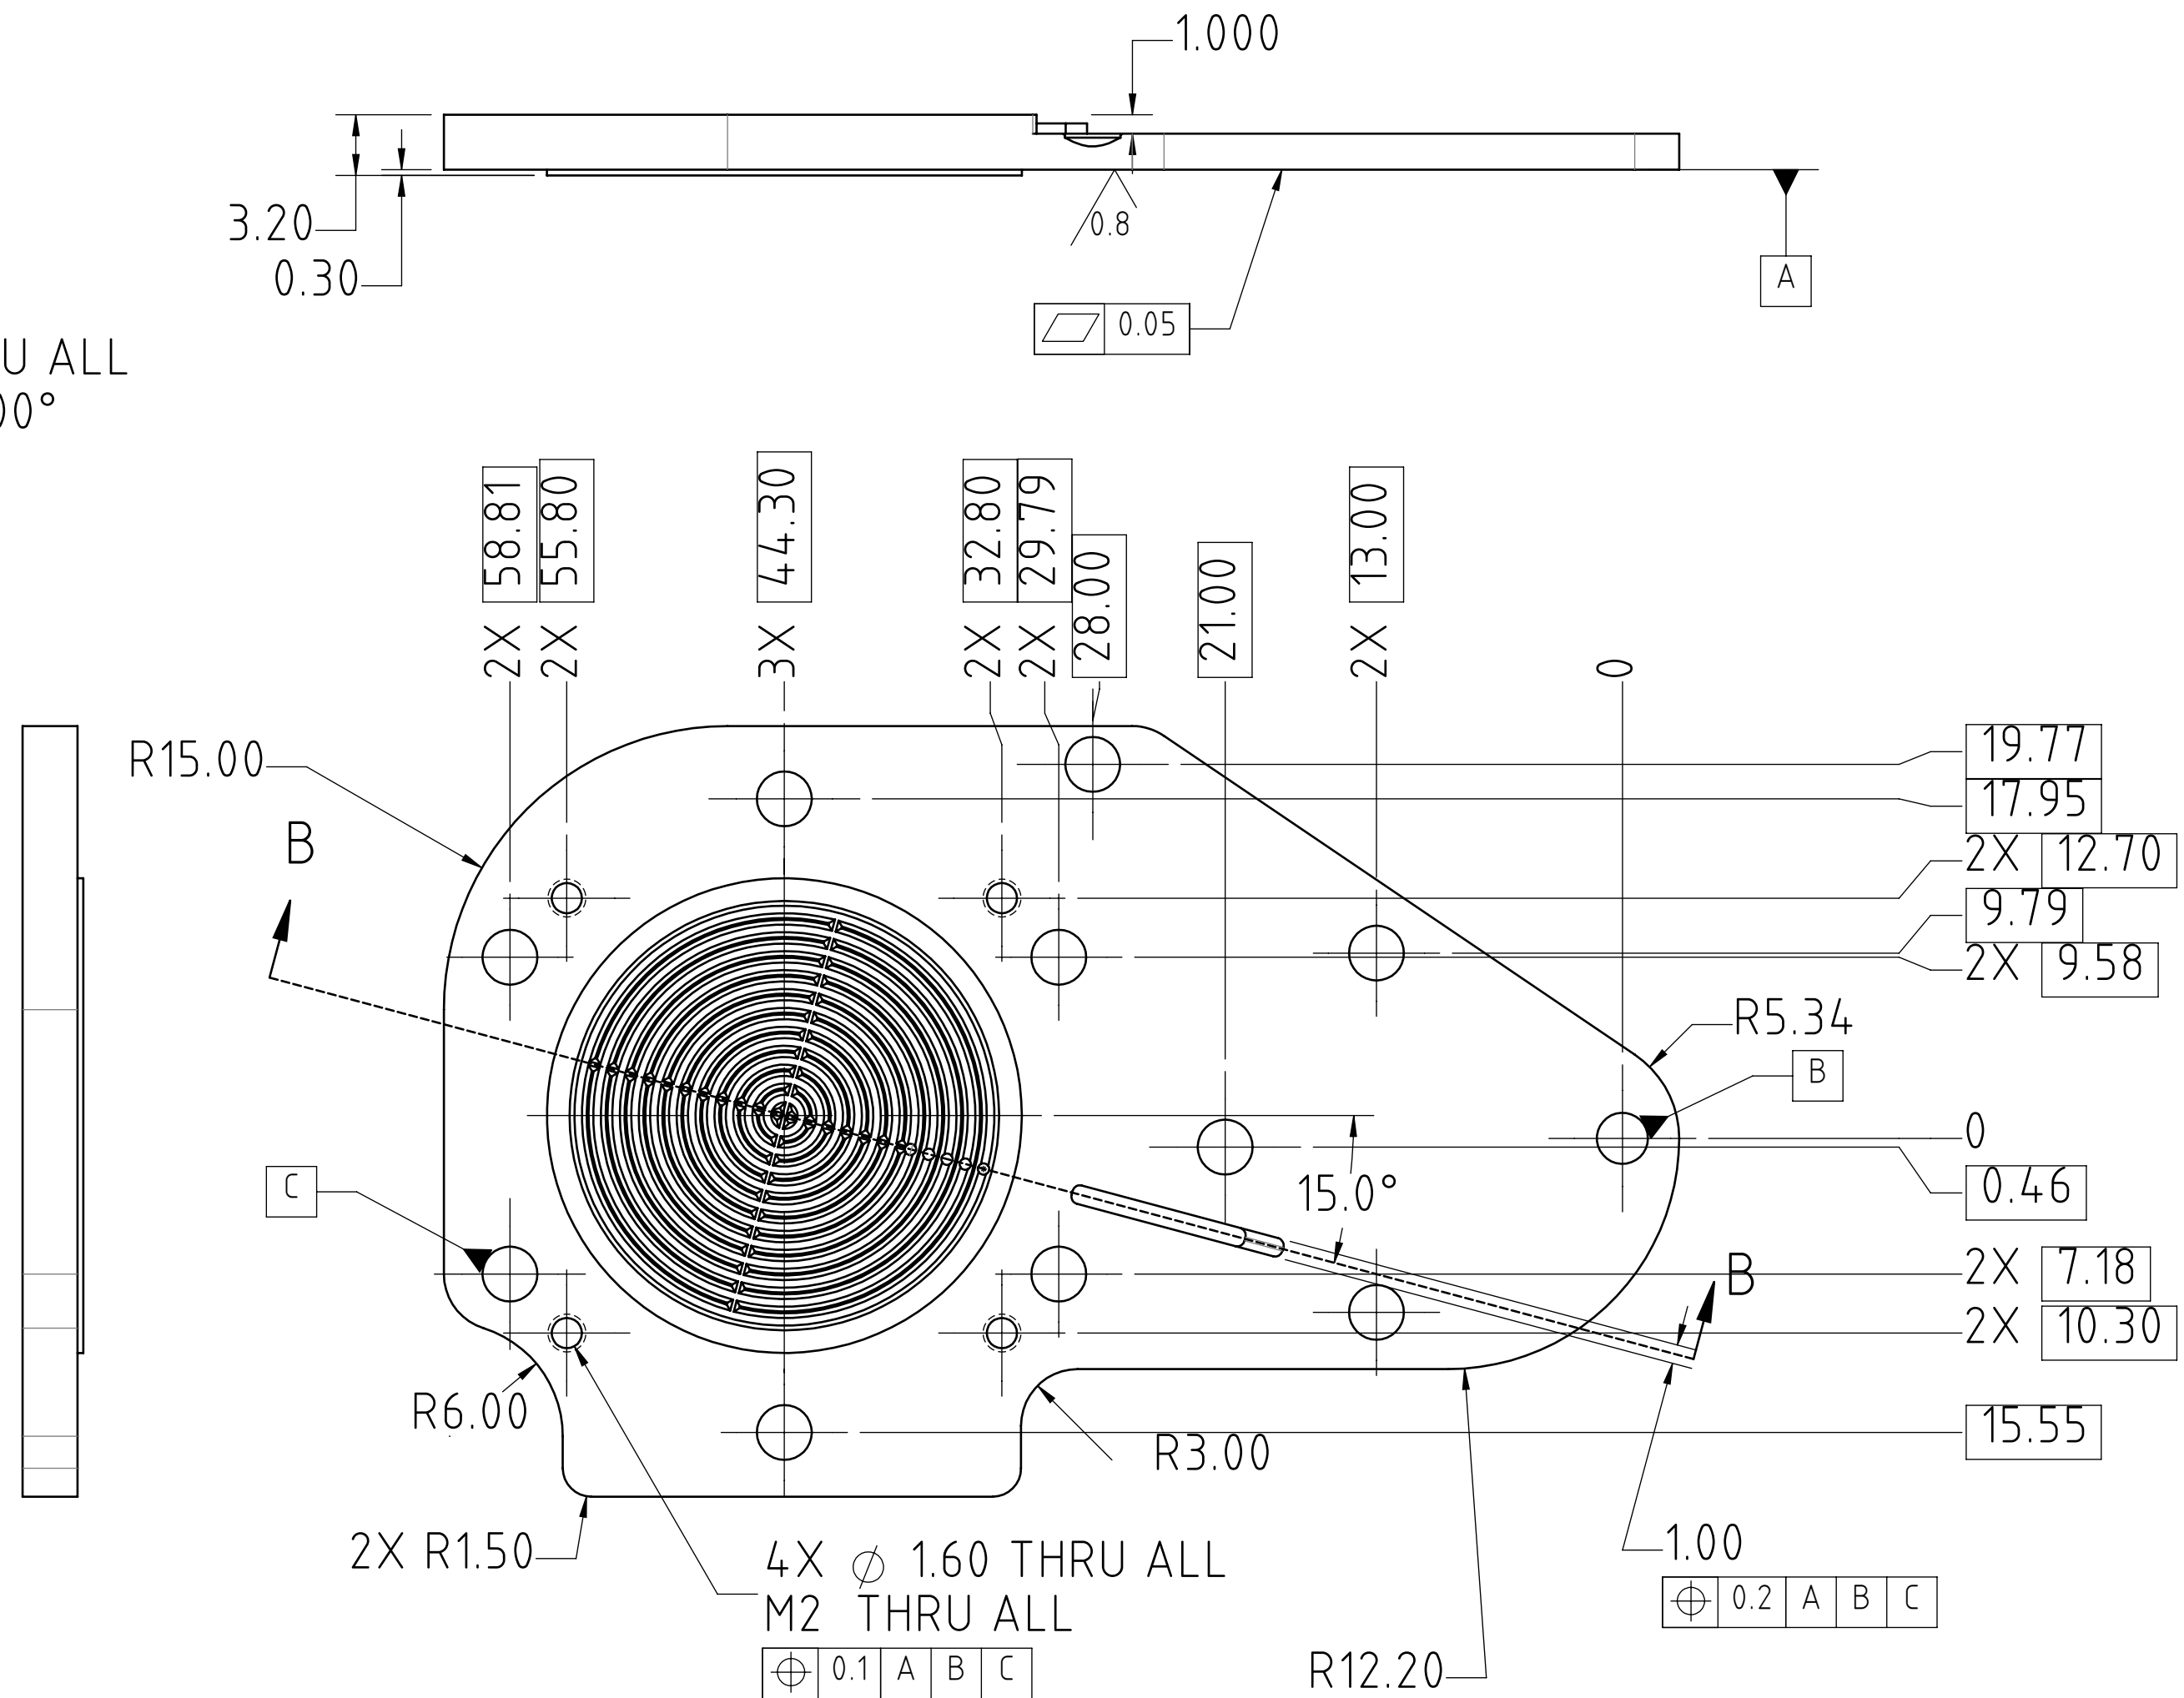

DETAIL C
SCALE 8 : 1

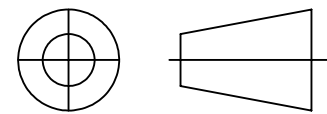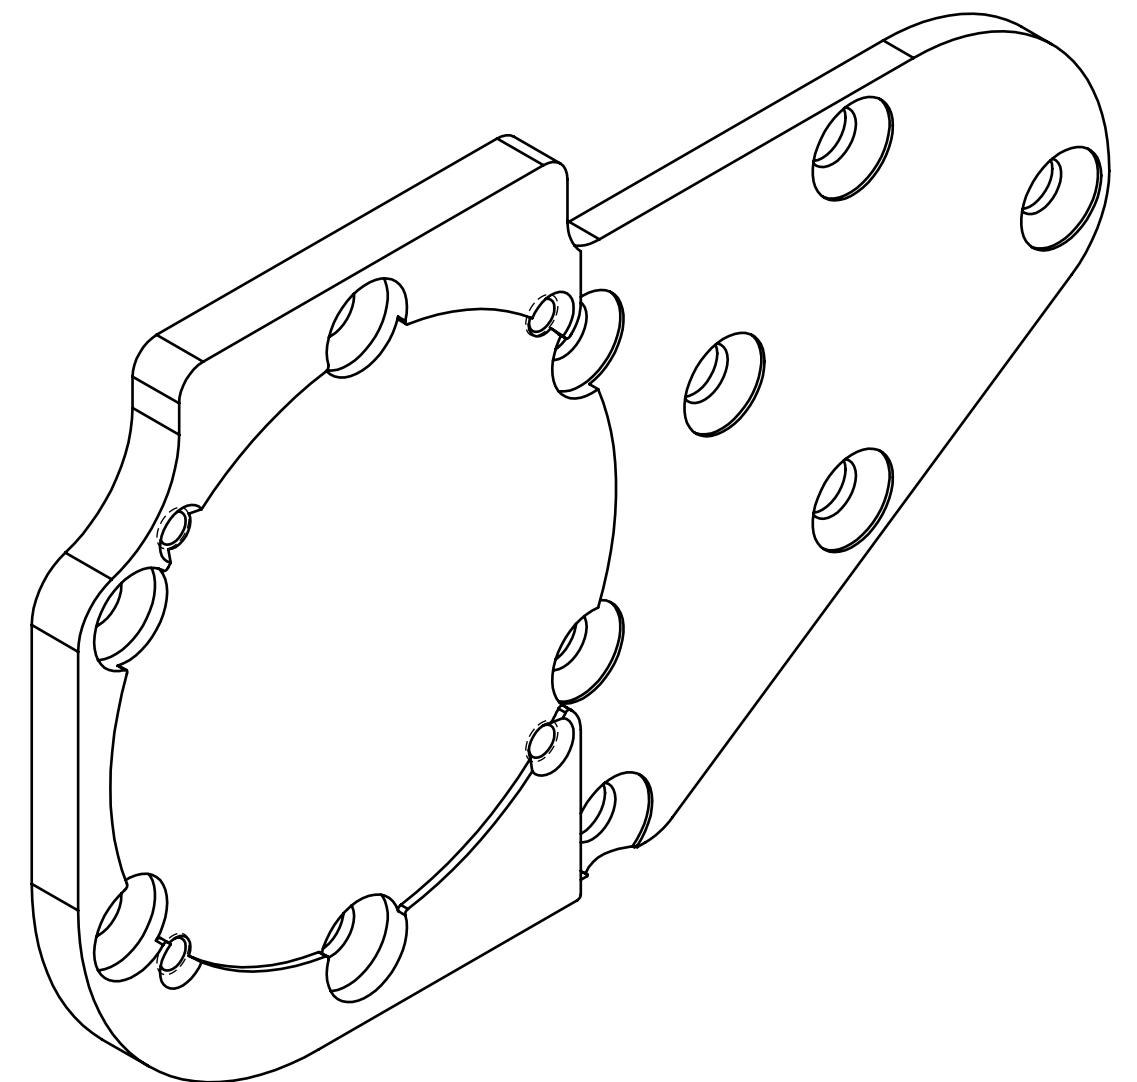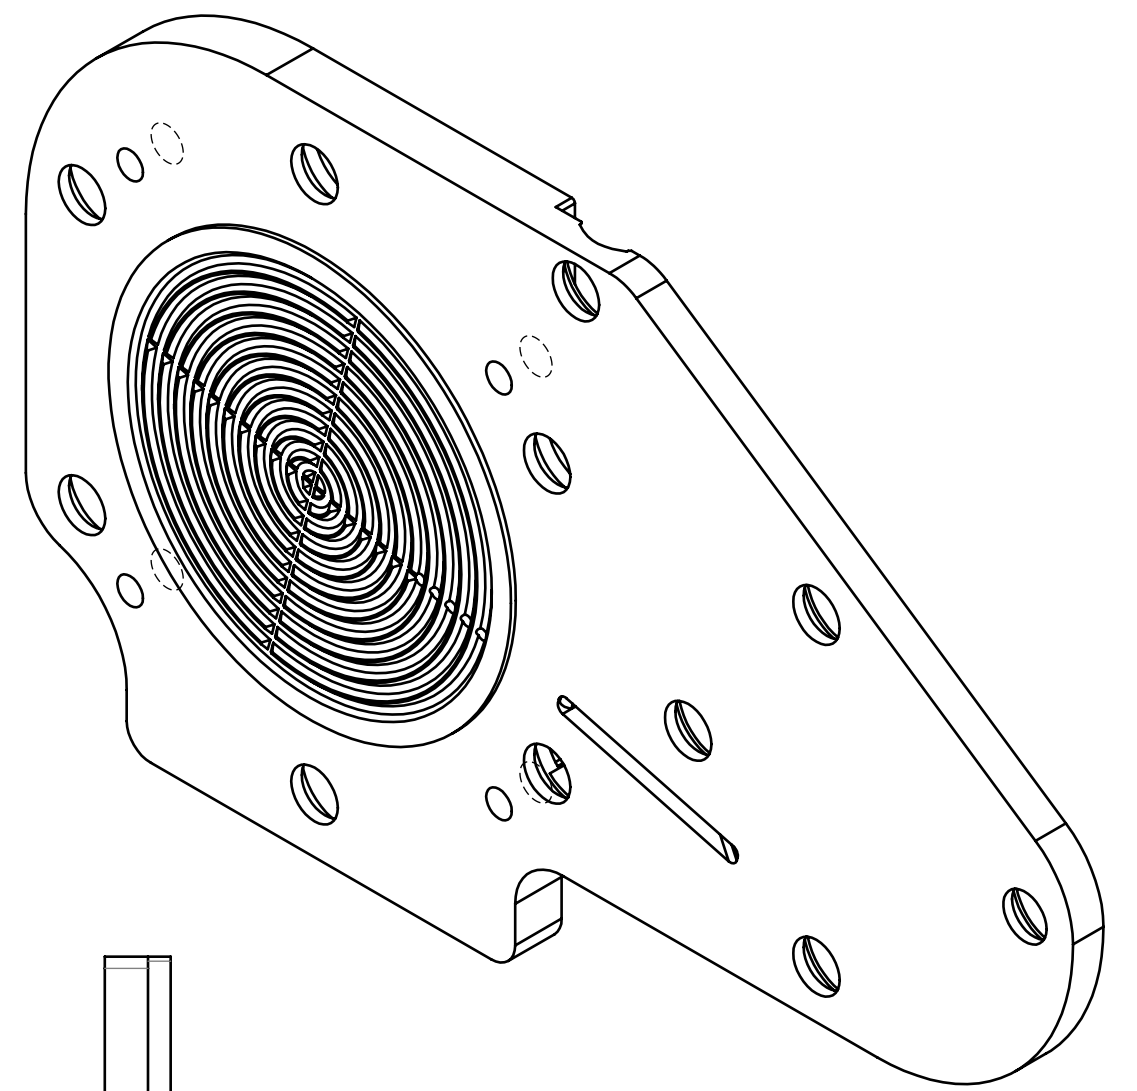

 UNLESS OTHERWISE SPECIFIED		SIGNATURES		DATE		FUNCTION ENGINEERING, INC WWW.FUNCTION.COM			
DIMENSIONS ARE IN MILLIMETERS .X ± 0.3 .XX ± 0.13 .XXX ± 0.05 ANGLES ± 0.5° NON-DIMENSIONED FEATURES:  0.5		DRAWN				LNG BOTTOM PLATE			
		CHECKED							
		ENGR							
		THIS DOCUMENT AND THE TECHNICAL DATA DISCLOSED ARE PROPRIETARY AND SHALL NOT BE DUPLICATED, USED, RELEASED OR DISCLOSED WITHOUT EXPRESS WRITTEN PERMISSION.							
MATERIAL		FINISH		SIZE		DRAWING NUMBER		REV	
SEE NOTE		SEE NOTE		D		010201		B	
DO NOT SCALE DRAWING				SCALE		3:1		SHEET 1 OF 1	
CAD FILE				010201_LnG_bottom_plate					