

8

7

6

5

4

3

SIZE

D

PART NUMBER


010301

SHEET


2

REV


A

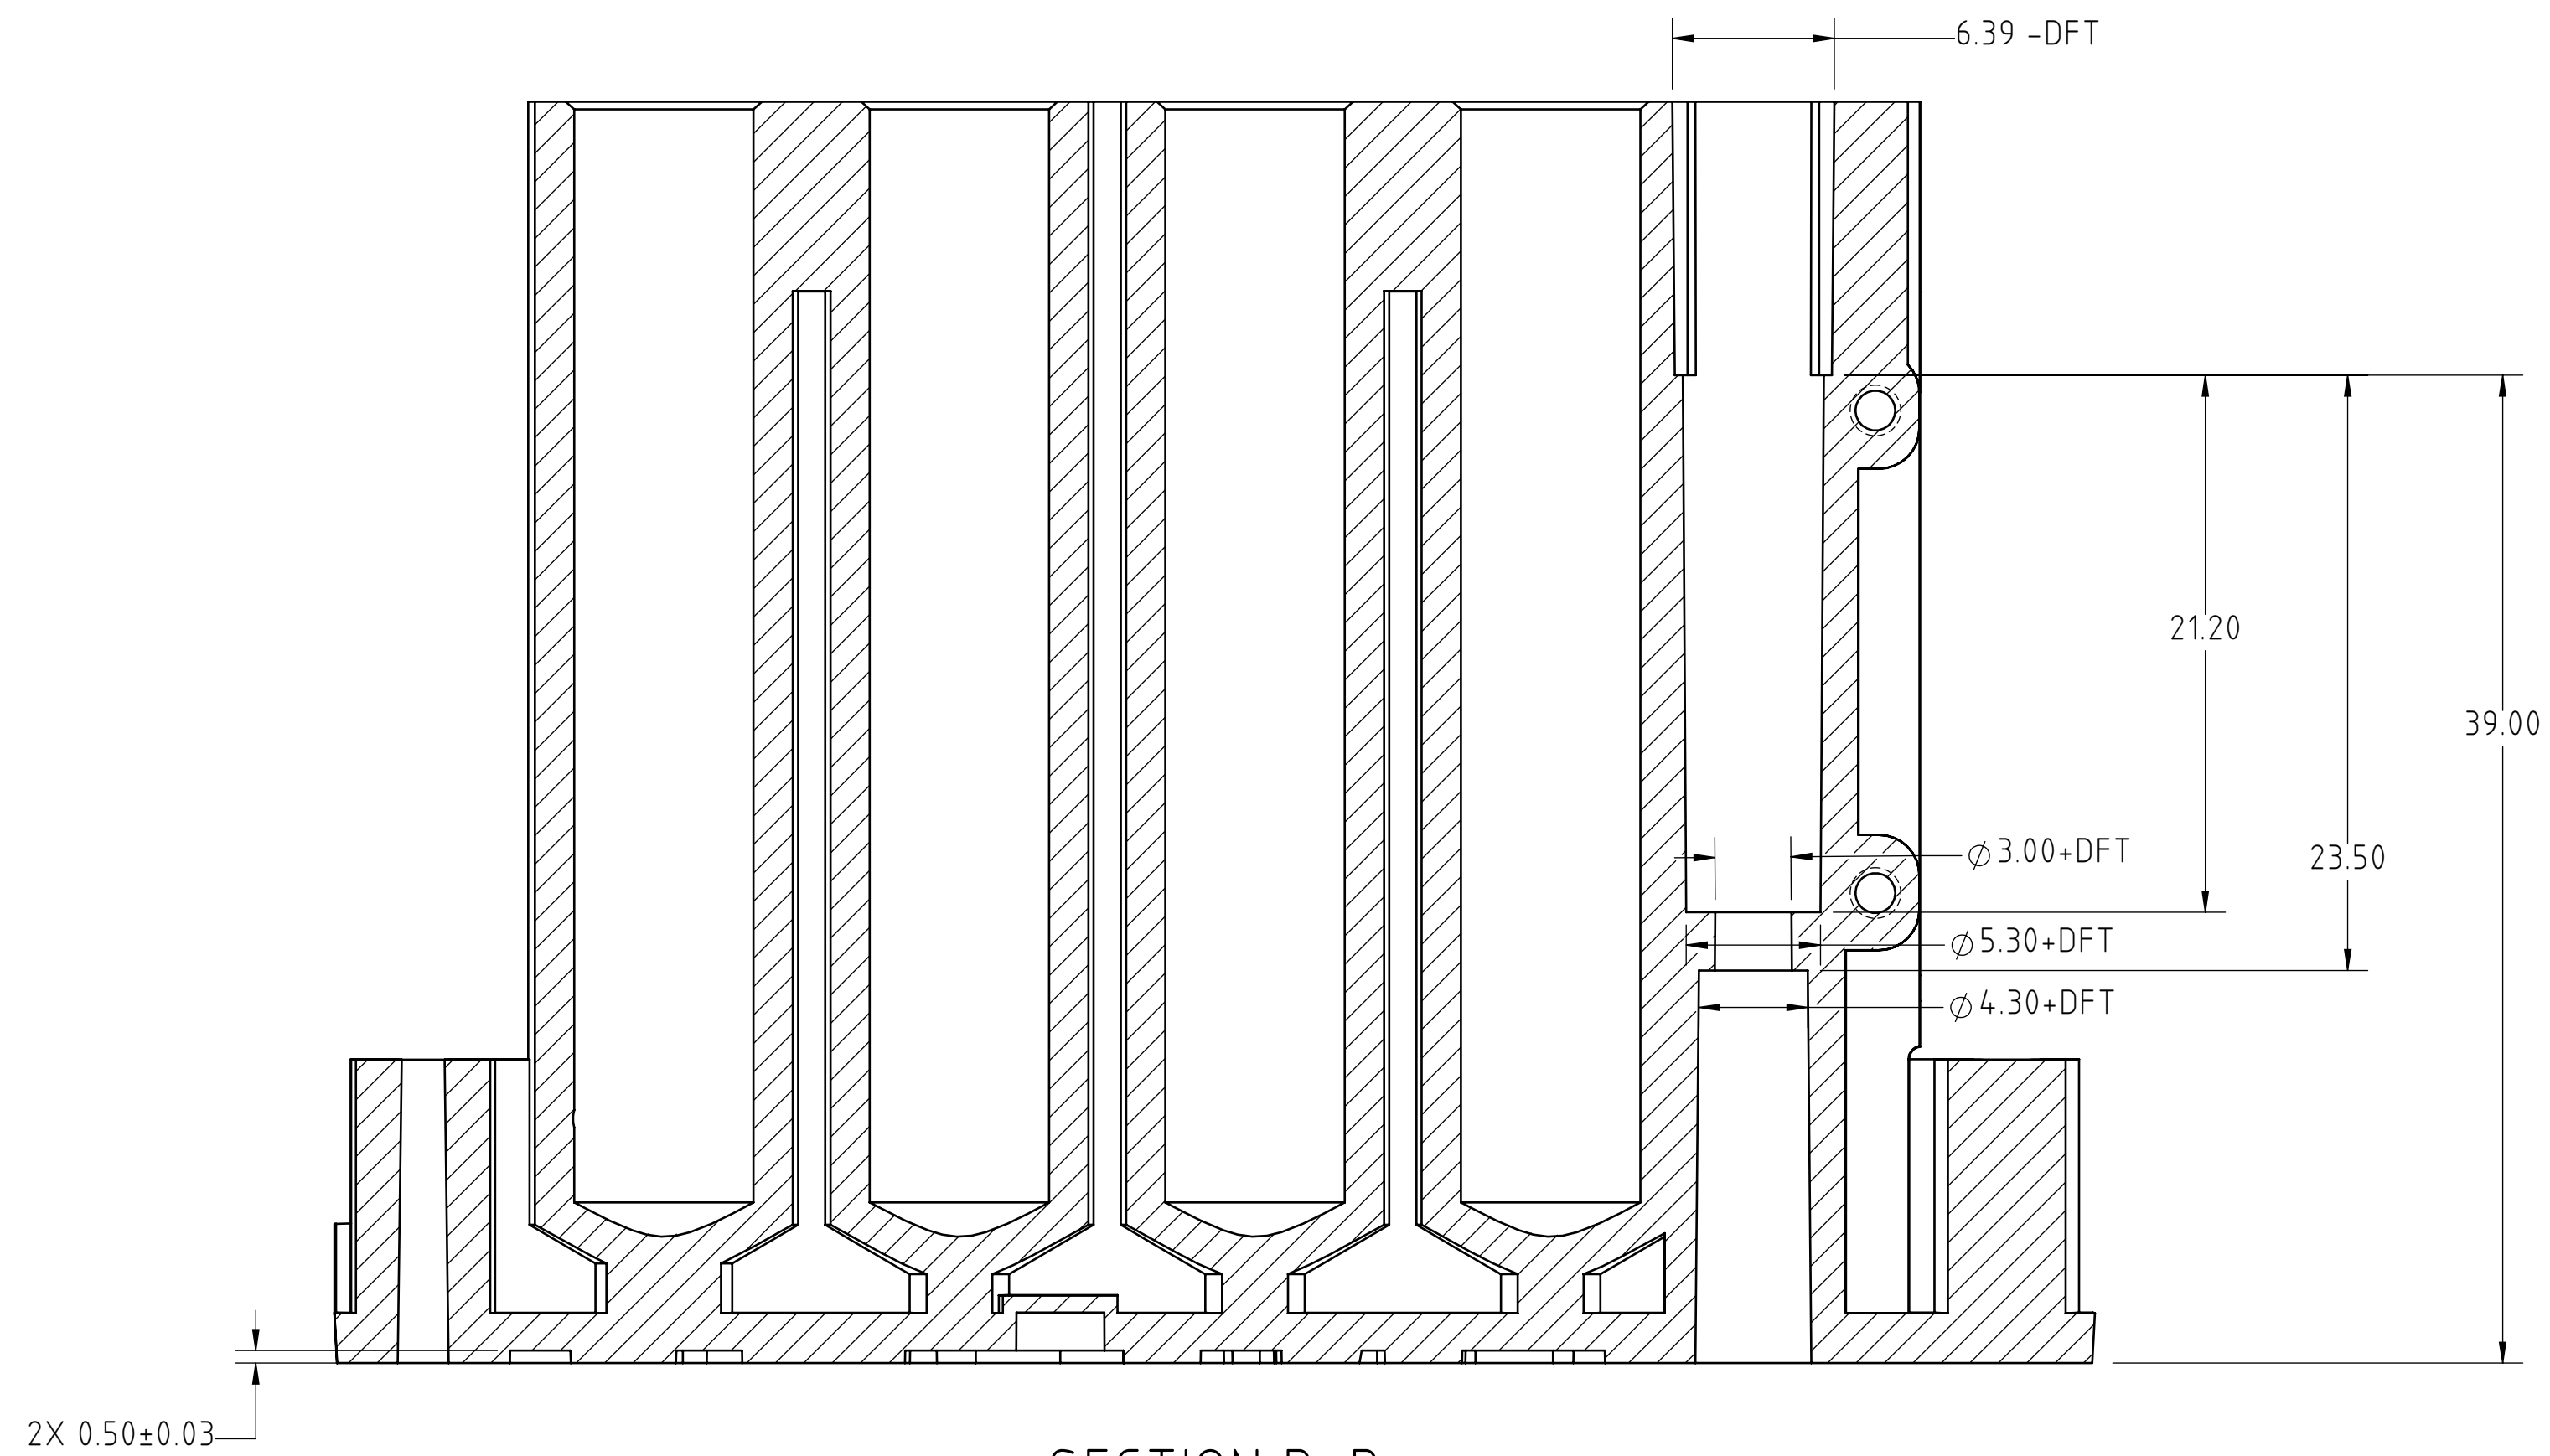

SECTION B-B

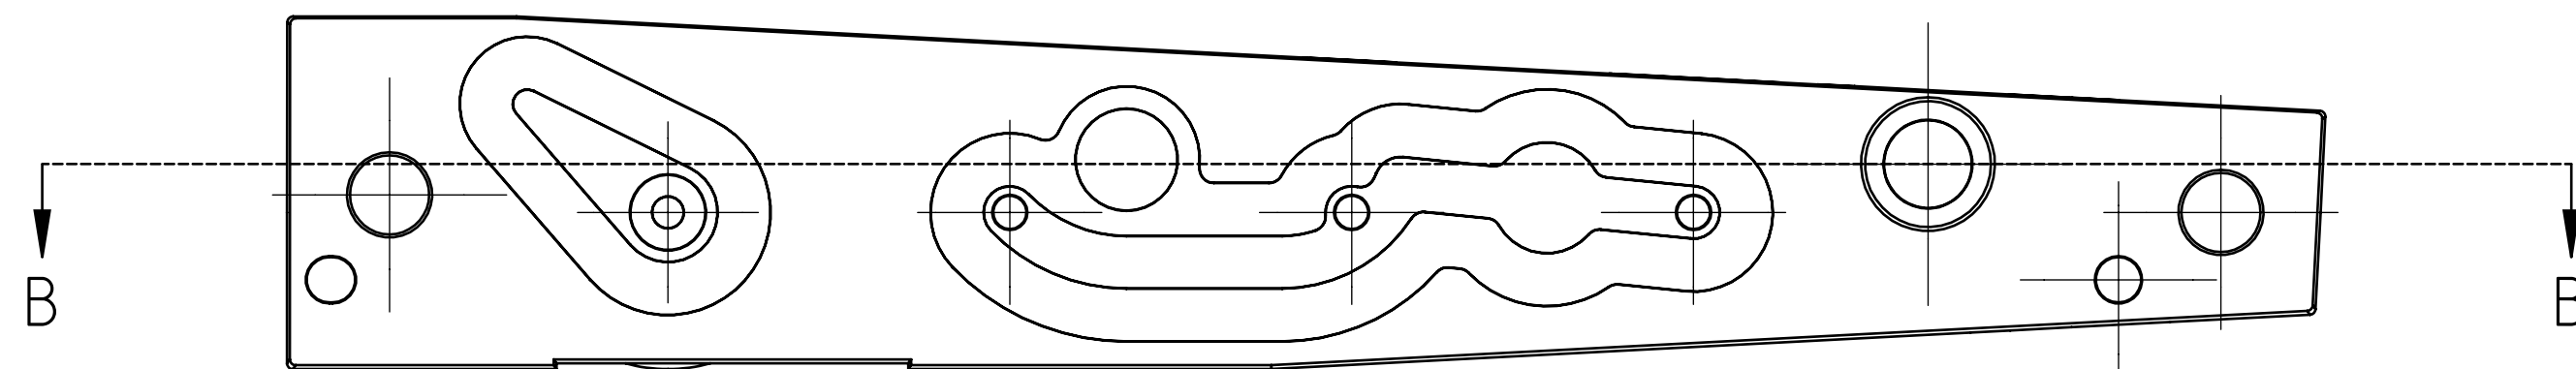

THIRD ANGLE PROJECTION

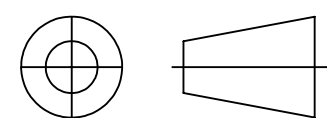FUNCTION ENGINEERING, INC
WWW.FUNCTION.COM

DRAWN

CAD FILE

010301_LnG_syringe

DO NOT SCALE DRAWING

LNG SYRINGE

SIZE

D

DRAWING NUMBER

010301

REV

A

SCALE

4:1

SHEET 2 OF 2