

8

7

6

5

$$L_4$$

3

SIZE
D

PART NUMBER
010801






SHEET
1

REV
A


NOTES: (UNLESS OTHERWISE SPECIFIED)

1. INTERPRET DIMENSIONS AND TOLERANCES PER ASME Y14.5M-1994.
2. DIMENSIONS: ALL DIMENSIONS ARE IN MILLIMETERS, BEFORE FINISH.
3. MATERIAL: SHORE 60A EPDM
4. FINISH:
5. REMOVE ALL BURRS AND BREAK SHARP EDGES.
6. THIS DRAWING SHOWS ONLY ENGINEERING CRITICAL TO FUNCTION DIMENSIONS AND DIMENSIONS FOR ONGOING QC INSPECTION (CIRCLED DIMENSIONS). THESE DIMENSIONS ARE TO BE CONTROLLED BY THE DRAWING TOLERANCE BLOCK UNLESS OTHERWISE SPECIFIED.
7. ALL OTHER NON-DIMENSIONED FEATURES ARE TO BE CONTROLLED BY THE CAD DATABASE.
FILENAME: 010801_LnG_seal_manifold
REVISION: A


REVISIONS				
REV	ECO#	DESCRIPTION	DATE	ENGINEER
A		EVT RELEASE	27-JAN-2023	

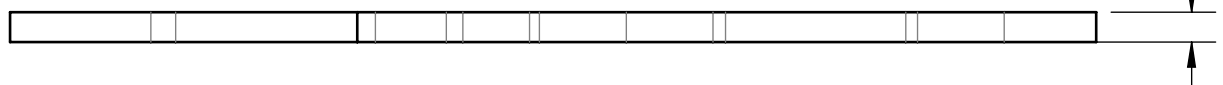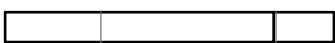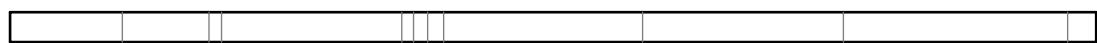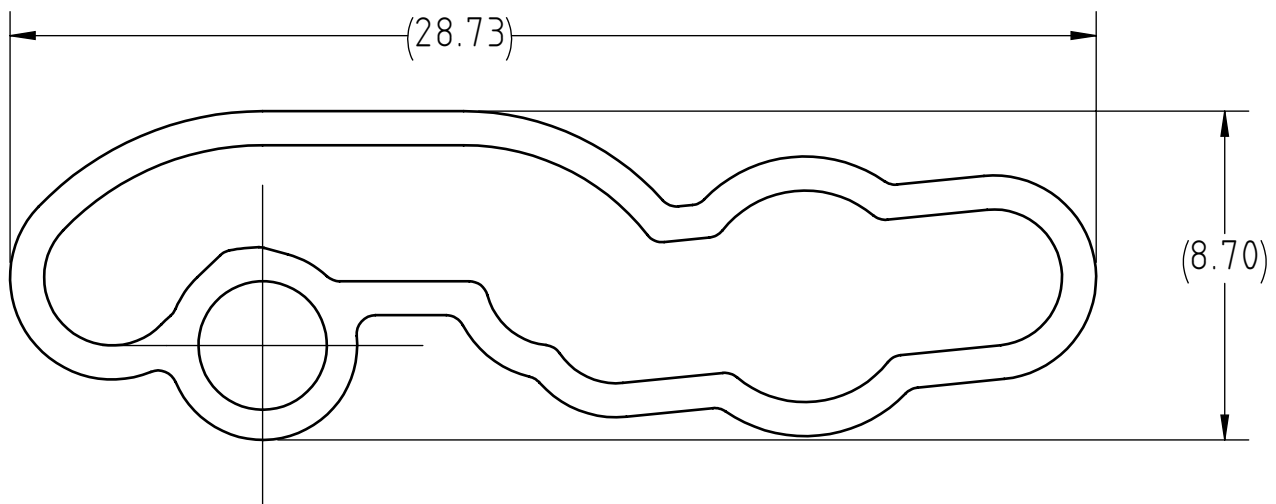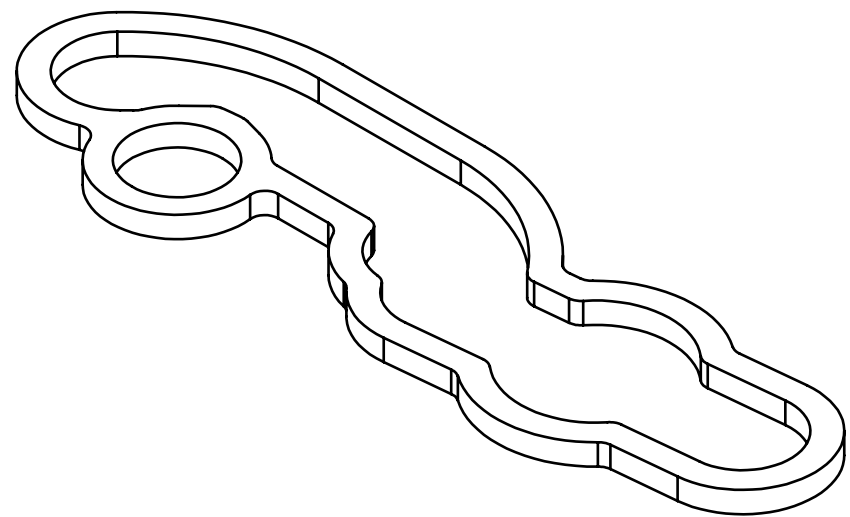

-0.79±0.10 THK

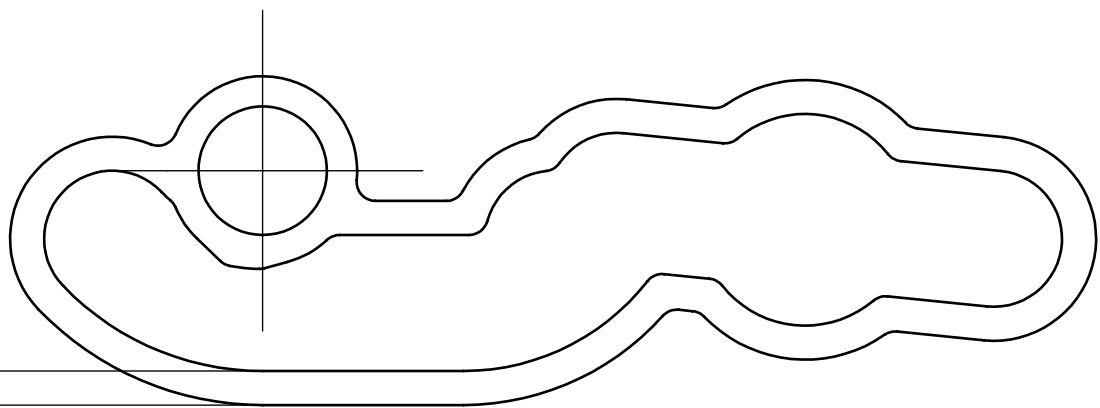

0.90 AVERAGE WIDTH.

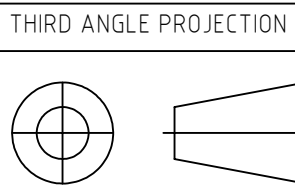

8

7

6

5

$$L_4$$

3

2

1

UNLESS OTHERWISE SPECIFIED		SIGNATURES		DATE		FUNCTION ENGINEERING, INC					
DIMENSIONS ARE IN MILLIMETERS		DRAWN				WWW.FUNCTION.COM					
X ± 0.3		CHECKED				LNG SEAL, MANIFOLD					
.XX ± 0.13		ENGR									
.XXX ± 0.05		THIS DOCUMENT AND THE TECHNICAL DATA DISCLOSED ARE PROPRIETARY AND SHALL NOT BE DUPLICATED, USED, RELEASED OR DISCLOSED WITHOUT EXPRESS WRITTEN PERMISSION.									
ANGLES ± 0.5°											
NON-DIMENSIONED FEATURES:											
											
MATERIAL		FINISH		SIZE		DRAWING NUMBER		REV			
SEE NOTE		SEE NOTE		DO NOT SCALE DRAWING		D		010801		A	
CAD FILE 010801_LnG_seal_manifold						SCALE 5:1		SHEET 1 OF 1			