
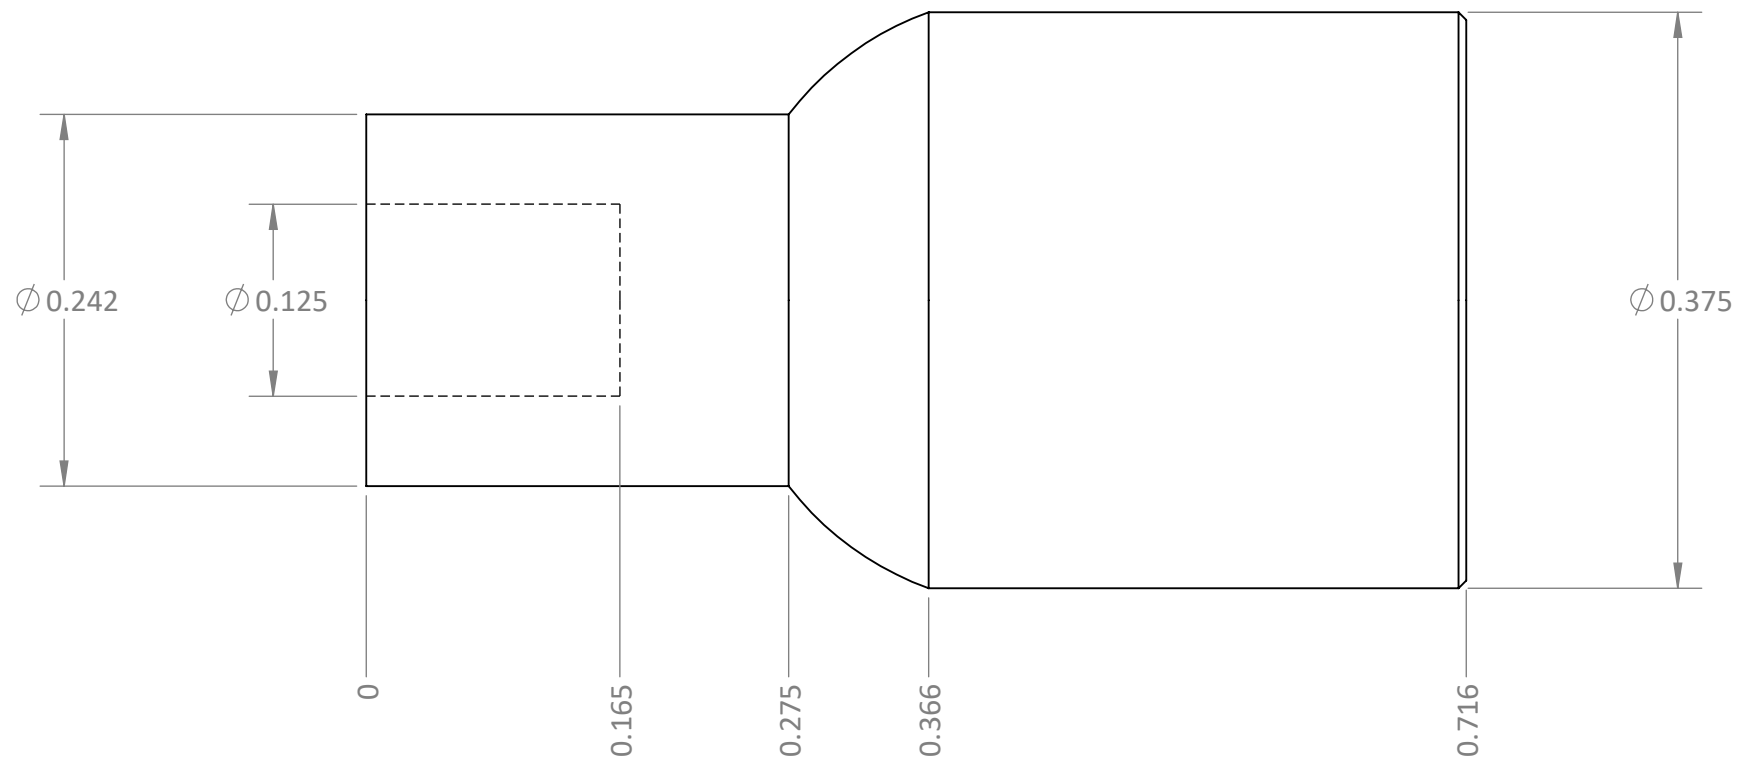


THE INFORMATION CONTAINED IN THIS DRAWING IS THE SOLE PROPERTY OF MBARI. ANY REPRODUCTION IN PART OR WHOLE WITHOUT THE WRITTEN PERMISSION OF MBARI IS PROHIBITED.

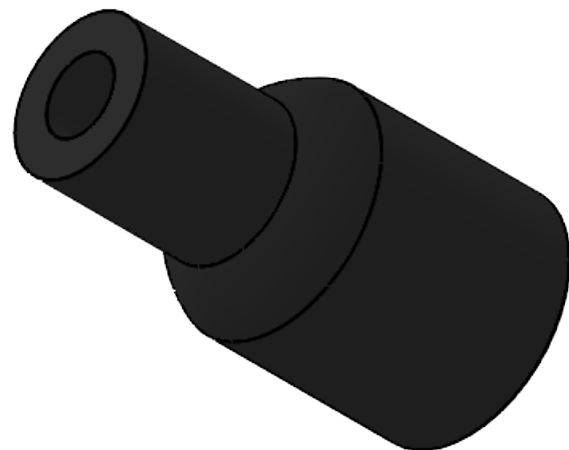

BILL OF MATERIALS						
NEXT ASSY Description	NEXT ASSY Number	UNLESS OTHERWISE SPECIFIED TOLERANCES ARE:			APPROVALS	DATE
		1 PLACE DIM ±.7/16	2 PLACE DIM ±.02	3 PLACE DIM ±.003	ANGLES ±1°	DRAWN N. Allaf 07/07/21
THIRD ANGLE PROJECTION		1. DIMENSIONS ARE IN INCHES 2. DIMENSION LIMITS HELD AFTER PLATING. 3. REMOVE BURRS AND SHARP EDGES .015 MAX. 4. MACHINED FILLET RADII .0150-.030. 5. MACHINED DIAMETERS ON A COMMON CENTERLINE CONCENTRIC WITHIN .005 6. PERPENDICULARITY & PARALLELISM OF MACHINED SURFACES .002 PER INCH, MAX .012 INCHES FOR SINGLE SURFACE.				ENGINEER
						CHECKED
						PROJECT NO.
						PROJECT
		901204				
		ESP				
		SIZE B				
		DWG. NO.				
		REV. A				
		SCALE 8:1				
		CAD FILE:				
		SHEET 1 OF 1				

Monterey Bay Aquarium Research Institute

MBARI

7700 Sandholdt Rd.

Moss Landing, CA 95039

831 775-1922



Pin Port Installation Tool