


THE INFORMATION CONTAINED IN THIS DRAWING IS THE SOLE PROPERTY OF MBARI ANY REPRODUCTION IN PART OR WHOLE WITHOUT THE WRITTEN PERMISSION OF MBARI IS PROHIBITED.

REVISIONS			
REV.	DESCRIPTION	DATE	APPROVED
	INITIAL RELEASE		

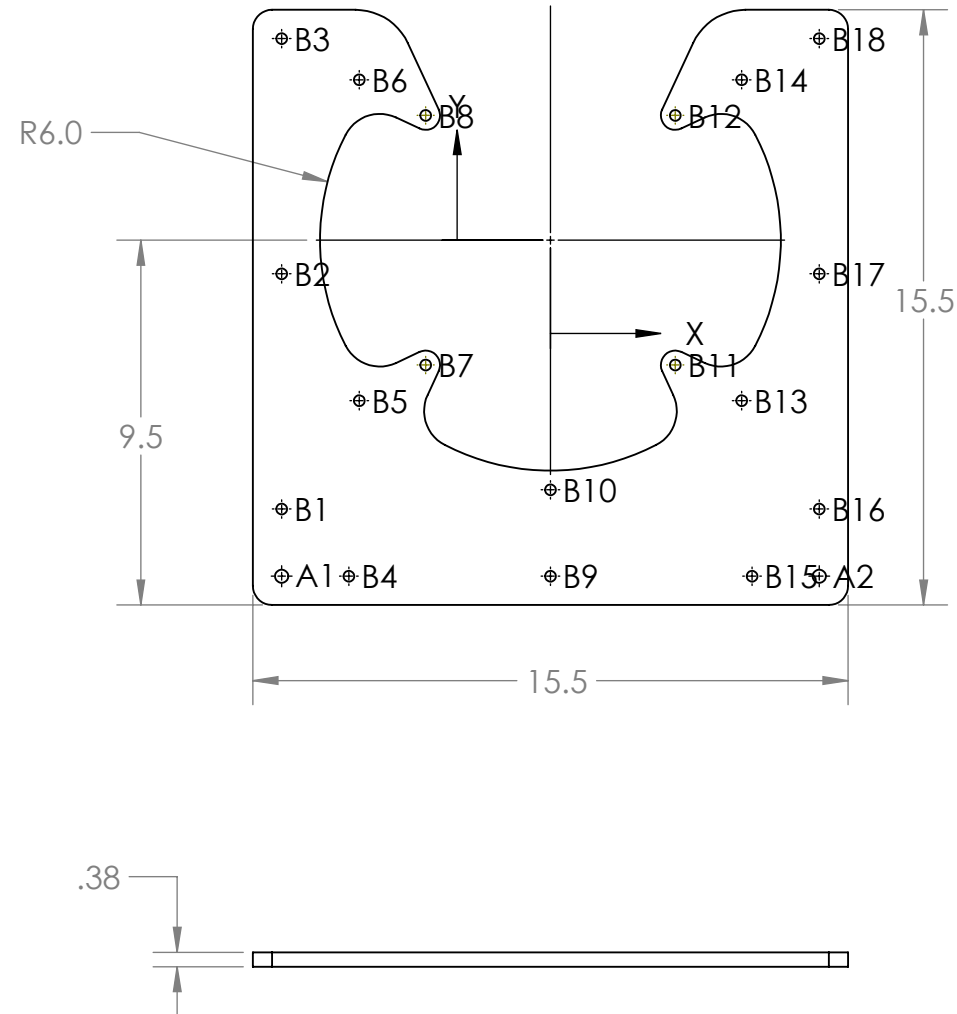

TAG	X LOC	Y LOC	SIZE
A1	-7.000	-8.750	Ø .344 THRU ALL
A2	7.000	-8.750	Ø .344 THRU ALL
B1	-7.000	-7.000	Ø .281 THRU ALL
B2	-7.000	-.875	Ø .281 THRU ALL
B3	-7.000	5.250	Ø .281 THRU ALL
B4	-5.250	-8.750	Ø .281 THRU ALL
B5	-4.979	-4.178	Ø .281 THRU ALL
B6	-4.979	4.178	Ø .281 THRU ALL
B7	-3.250	-3.250	Ø .281 THRU ALL
B8	-3.250	3.250	Ø .281 THRU ALL
B9	.000	-8.750	Ø .281 THRU ALL
B10	.000	-6.500	Ø .281 THRU ALL
B11	3.250	-3.250	Ø .281 THRU ALL
B12	3.250	3.250	Ø .281 THRU ALL
B13	4.979	-4.178	Ø .281 THRU ALL
B14	4.979	4.178	Ø .281 THRU ALL
B15	5.250	-8.750	Ø .281 THRU ALL
B16	7.000	-7.000	Ø .281 THRU ALL
B17	7.000	-.875	Ø .281 THRU ALL
B18	7.000	5.250	Ø .281 THRU ALL

BILL OF MATERIALS

NEXT ASSY Description	NEXT ASSY Number	UNLESS OTHERWISE SPECIFIED TOLERANCES ARE:				APPROVALS		DATE		Monterey Bay Aquarium Research Institute MBARI 7700 Sandholdt RD. Moss Landing, CA 95039 PH: (831) 775-1700 			
		1 PLACE DIM ±.1/16	2 PLACE DIM ±.02	3 PLACE DIM ±.005	ANGLES ±.1°	DRAWN		7/2/2008					
		1. DIMENSIONS ARE IN INCHES 2. DIMENSION LIMITS HELD AFTER PLATING. 3. REMOVE BURRS AND SHARP EDGES .015 MAX. 4. MACHINED FILLET RADII .0150-.030. 5. MACHINED DIAMETERS ON A COMMON CENTERLINE CONCENTRIC WITHIN .005 6. PERPENDICULARITY & PARALLELISM OF MACHINED SURFACES .002 PER INCH, MAX .012 INCHES FOR SINGLE SURFACE. DO NOT SCALE DRAWING				ENGINEER							
THIRD ANGLE PROJECTION						CHECKED							
						PROJECT NO.							
						PROJECT							
						SIZE B		DWG. NO.		REV.			
						WEIGHT				SCALE 1:5 CAD FILE:			
										SHEET 1 OF 1			

Location: X:\ESP\G3-ESP\Solidworks files\Lab Support\

Status:

Material:

Last Saved: 3/7/2016 11:03:58 AM