


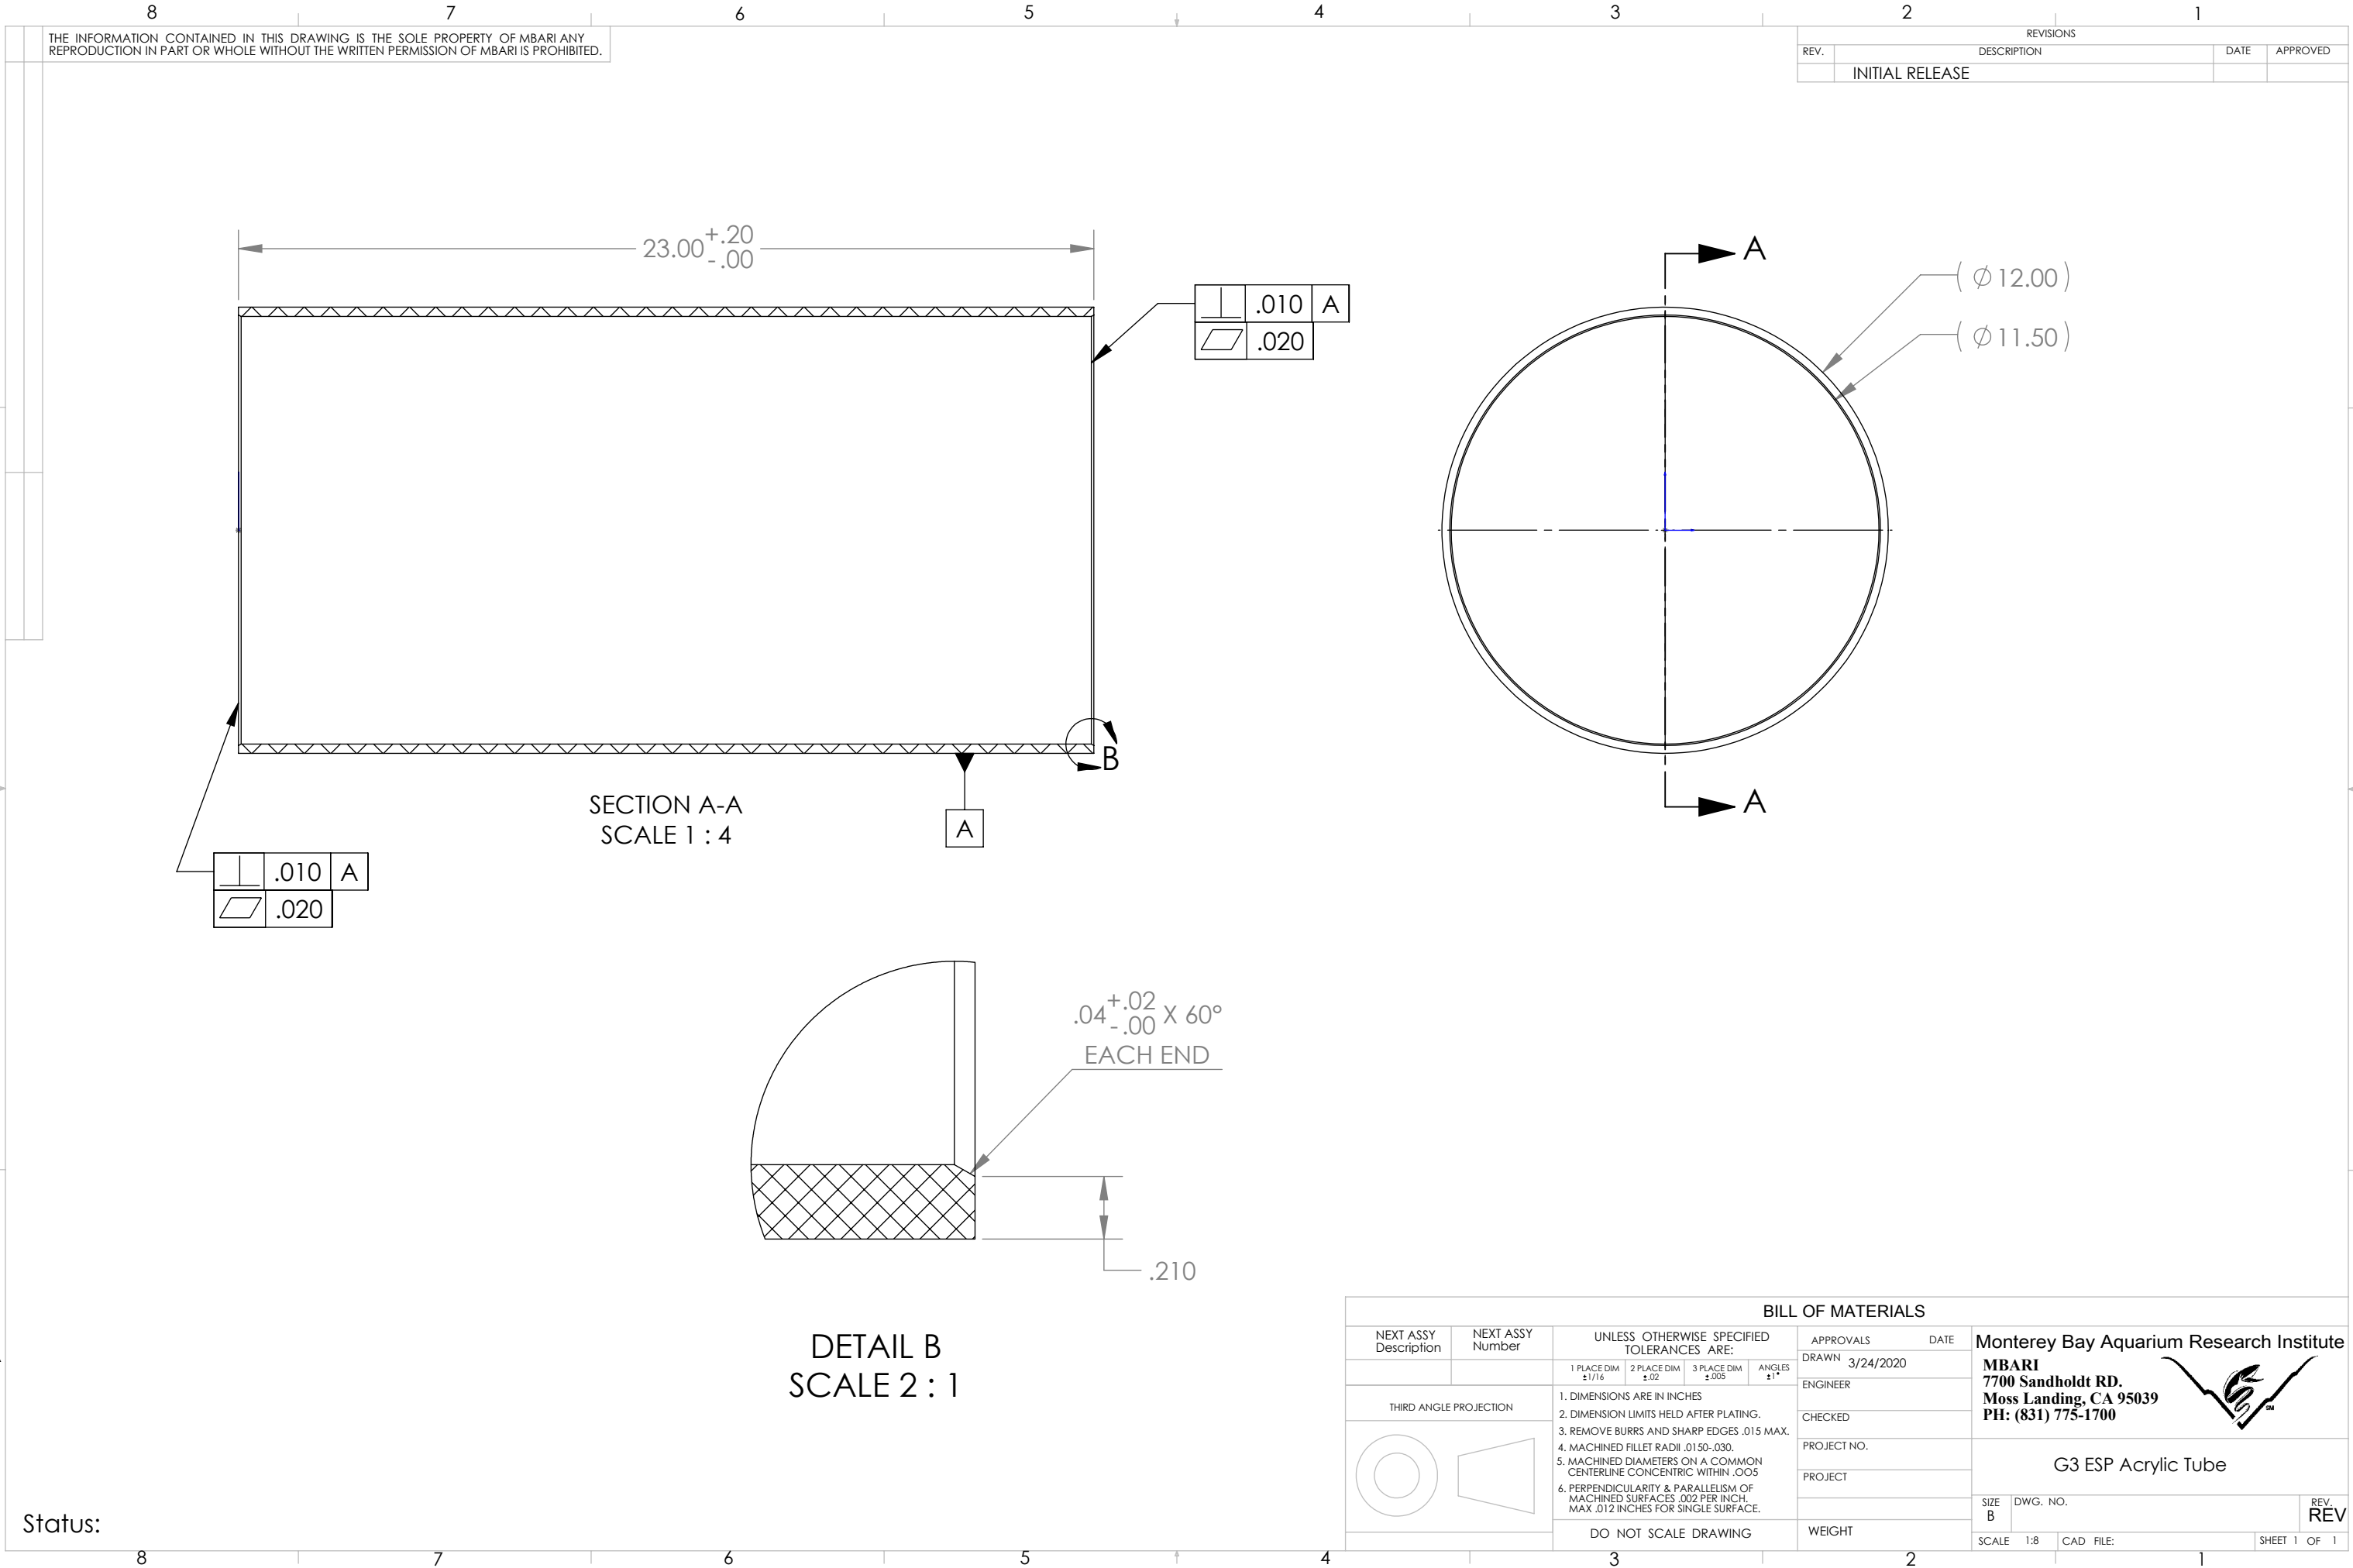

THE INFORMATION CONTAINED IN THIS DRAWING IS THE SOLE PROPERTY OF MBARI ANY REPRODUCTION IN PART OR WHOLE WITHOUT THE WRITTEN PERMISSION OF MBARI IS PROHIBITED.

REVISIONS			
REV.	DESCRIPTION	DATE	APPROVED
	INITIAL RELEASE		

SECTION A-A
SCALE 1 : 4

DETAIL B
SCALE 2 : 1

BILL OF MATERIALS

NEXT ASSY Description	NEXT ASSY Number	UNLESS OTHERWISE SPECIFIED TOLERANCES ARE:				APPROVALS	DATE	Monterey Bay Aquarium Research Institute		
		1 PLACE DIM ±1/16	2 PLACE DIM ±.02	3 PLACE DIM ±.005	ANGLES ±1°	DRAWN	3/24/2020	MBARI		
						ENGINEER		7700 Sandholdt RD.		
						CHECKED		Moss Landing, CA 95039		
						PROJECT NO.		PH: (831) 775-1700		
						PROJECT				
						WEIGHT		SIZE B	DWG. NO.	REV REV
								SCALE 1:8	CAD FILE:	SHEET 1 OF 1

Status: