
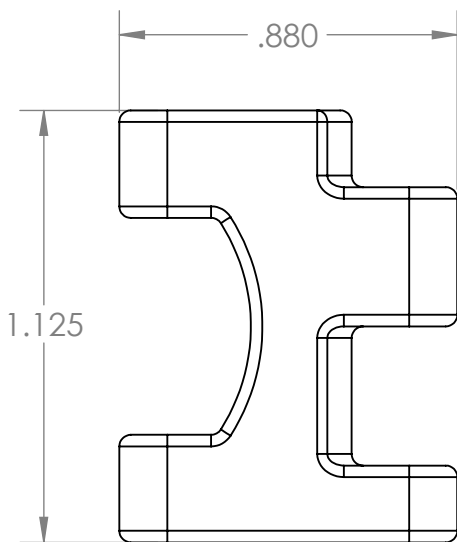


REVISIONS			
REV.	DESCRIPTION	DATE	APPROVED
	INITIAL RELEASE		

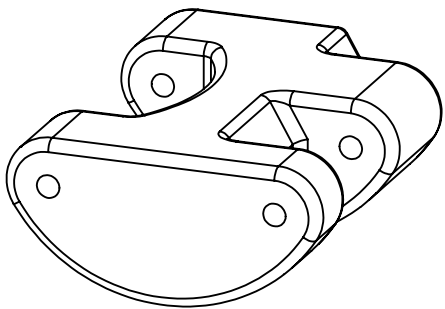

BILL OF MATERIALS								
NEXT ASSY Description	NEXT ASSY Number	UNLESS OTHERWISE SPECIFIED TOLERANCES ARE:			APPROVALS	DATE	Monterey Bay Aquarium Research Institute MBARI 7700 Sandholdt RD. Moss Landing, CA 95039 PH: (831) 775-1700 	
					DRAWN	2/11/2015		
THIRD ANGLE PROJECTION 			ENGINEER					
			CHECKED					
			PROJECT NO.					
			PROJECT					
1. DIMENSIONS ARE IN INCHES 2. DIMENSION LIMITS HELD AFTER PLATING. 3. REMOVE BURRS AND SHARP EDGES .015 MAX. 4. MACHINED FILLET RADII .0150-.030. 5. MACHINED DIAMETERS ON A COMMON CENTERLINE CONCENTRIC WITHIN .005 6. PERPENDICULARITY & PARALLELISM OF MACHINED SURFACES .002 PER INCH, MAX .012 INCHES FOR SINGLE SURFACE.					ActuatorArm1			
DO NOT SCALE DRAWING			WEIGHT		SIZE B	DWG. NO.	REV.	
					SCALE	2:1	CAD FILE:	SHEET 1 OF 1

Status: Material:

Last Saved: 2/13/2015 10:07:05 AM