


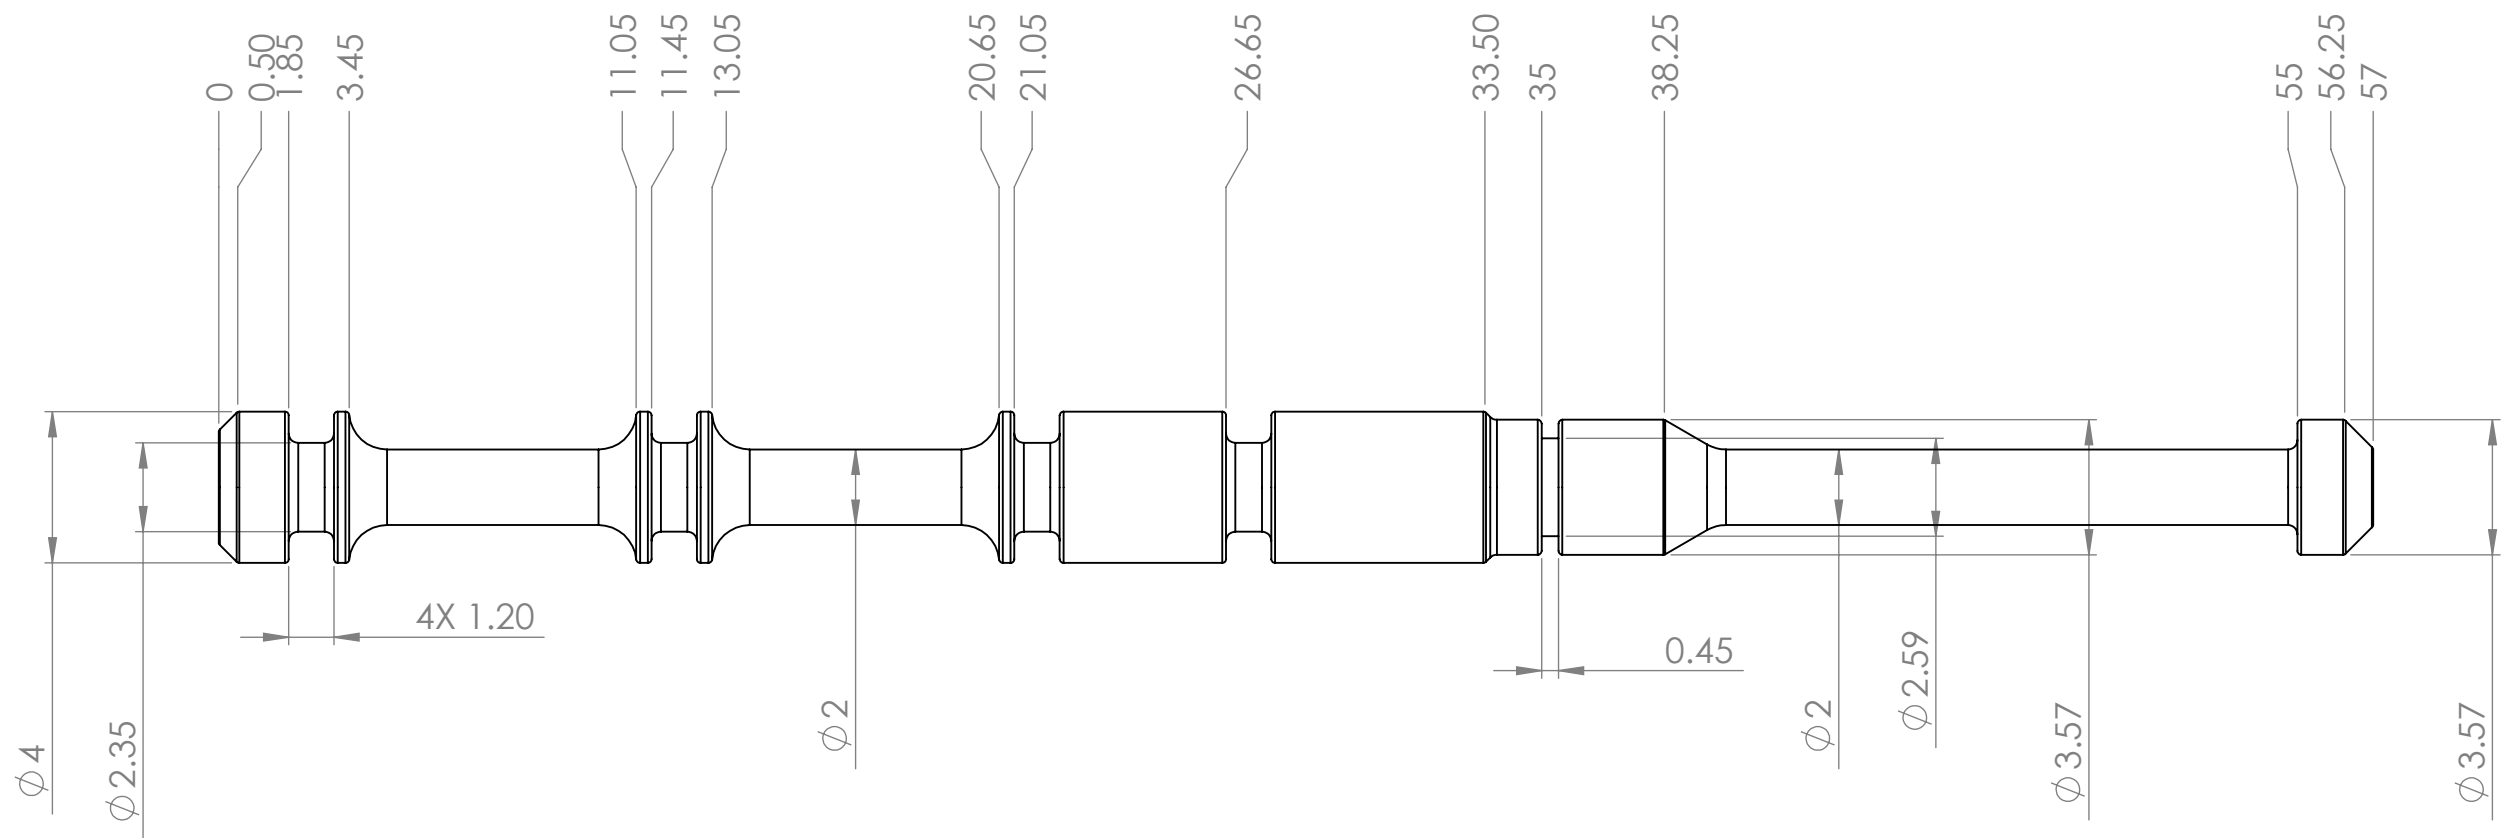

BILL OF MATERIALS										
NEXT ASSY Description		NEXT ASSY Number		UNLESS OTHERWISE SPECIFIED TOLERANCES ARE:			APPROVALS DATE		Monterey Bay Aquarium Research Institute MBARI 7700 Sandholdt RD. Moss Landing, CA 95039 PH: (831) 775-1700 	
				1 PLACE DIM ±.2 2 PLACE DIM ±.02 3 PLACE DIM ±.005 ANGLES ±1°			DRAWN Jan 26, 2021			
		1. DIMENSIONS ARE IN MILLIMETERS 2. DIMENSION LIMITS HELD AFTER PLATING 3. REMOVE BURRS AND SHARP EDGES .2 MAX 4. MACHINED FILLET RADII .2-.4 5. MACHINED DIAMETERS ON A COMMON CENTERLINE CONCENTRIC WITHIN .05 6. PERPENDICULARITY & PARALLELISM OF MACHINED SURFACES .05 PER 25 MM. MAX .2 INCHES FOR SINGLE SURFACE.			ENGINEER					
THIRD ANGLE PROJECTION					CHECKED					
		DO NOT SCALE DRAWING			PROJECT NO. 800107			P-201428-12revF		
					PROJECT					
					SIZE B		DWG. NO. 201428		REV.	
					SCALE 5:1		CAD FILE:		SHEET 1 OF 1	

Status: Material:

Last Saved: 1/26/2021 2:05:25 PM