
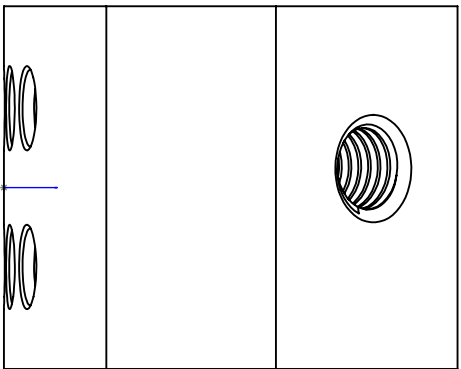


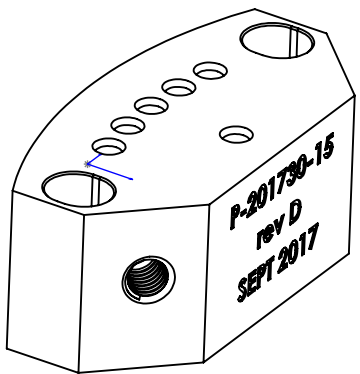

Last Saved: 9/25/2017 11:22:40 AM

BILL OF MATERIALS							
NEXT ASSY Description	NEXT ASSY Number	UNLESS OTHERWISE SPECIFIED TOLERANCES ARE:			APPROVALS	DATE	Monterey Bay Aquarium Research Institute MBARI 7700 Sandholdt RD. Moss Landing, CA 95039 PH: (831) 775-1700 
					DRAWN	3/24/2015	
THIRD ANGLE PROJECTION 			ENGINEER				
			CHECKED				
			PROJECT NO.				
			PROJECT				
1. DIMENSIONS ARE IN INCHES							P-201730-15revD
2. DIMENSION LIMITS HELD AFTER PLATING.							
3. REMOVE BURRS AND SHARP EDGES .015 MAX.							
4. MACHINED FILLET RADII .0150-.030.							
5. MACHINED DIAMETERS ON A COMMON CENTERLINE CONCENTRIC WITHIN .005							
6. PERPENDICULARITY & PARALLELISM OF MACHINED SURFACES .002 PER INCH, MAX .012 INCHES FOR SINGLE SURFACE.							
DO NOT SCALE DRAWING			WEIGHT				
			SIZE B		DWG. NO.		REV.
			SCALE 2:1		CAD FILE:		SHEET 1 OF 1