
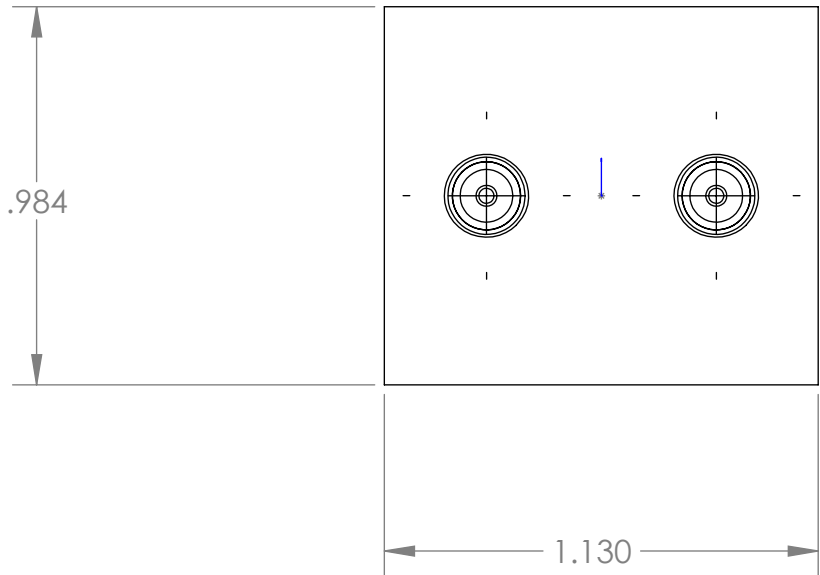
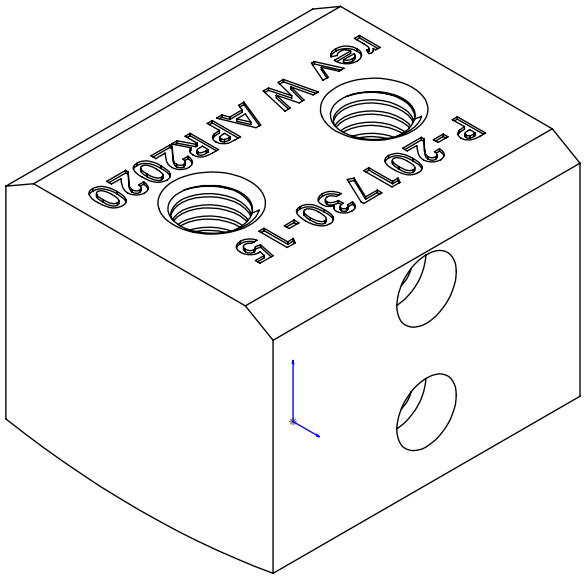


THE INFORMATION CONTAINED IN THIS DRAWING IS THE SOLE PROPERTY OF MBARI ANY REPRODUCTION IN PART OR WHOLE WITHOUT THE WRITTEN PERMISSION OF MBARI IS PROHIBITED.

REVISIONS			
REV.	DESCRIPTION	DATE	APPROVED
	INITIAL RELEASE		

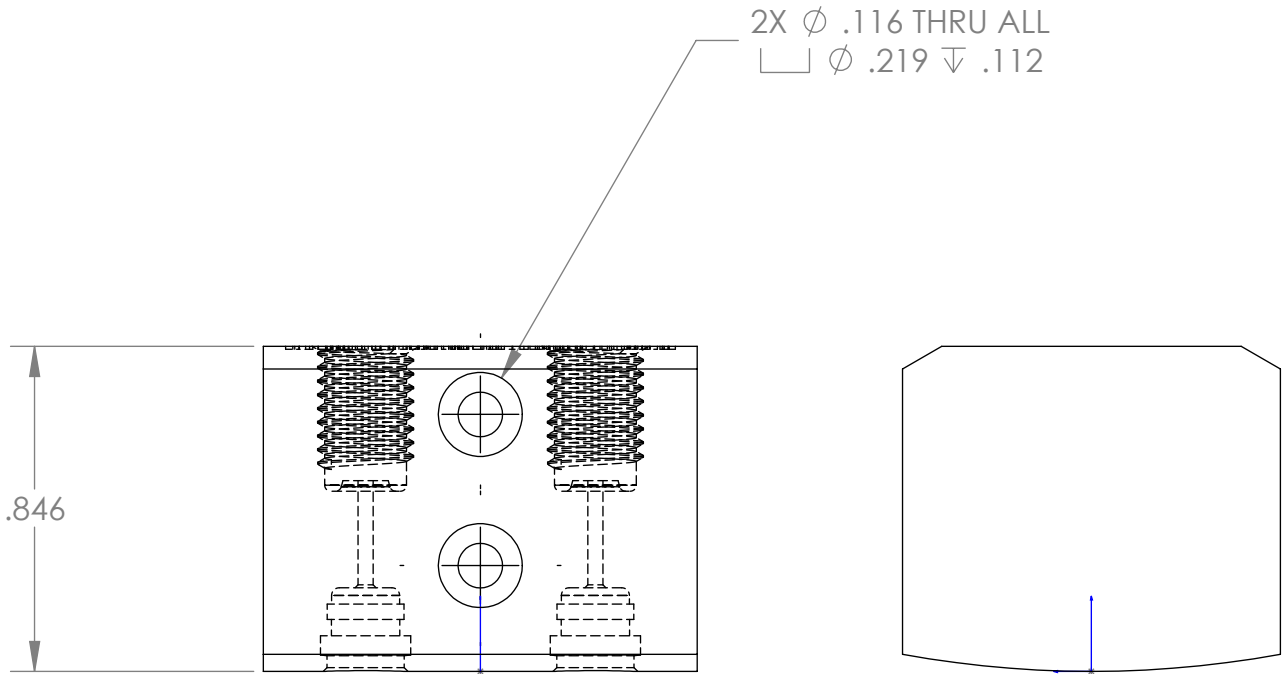

BILL OF MATERIALS					
NEXT ASSY Description	NEXT ASSY Number	UNLESS OTHERWISE SPECIFIED TOLERANCES ARE:		APPROVALS	DATE
		1 PLACE DIM ±1/16	2 PLACE DIM ±.02	3 PLACE DIM ±.005	ANGLES ±1°
		THIRD ANGLE PROJECTION		DRAWN	3/24/2015
				ENGINEER	
				CHECKED	
				PROJECT NO.	
				PROJECT	
				SIZE B	DWG. NO.
				REV. REV	
				SCALE 2:1	CAD FILE:
				SHEET 1	OF 1

Status: