
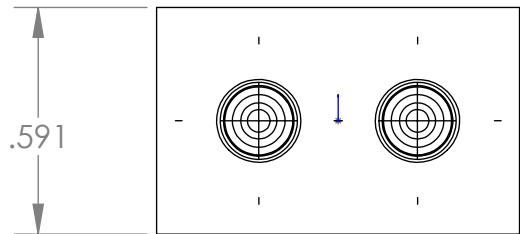
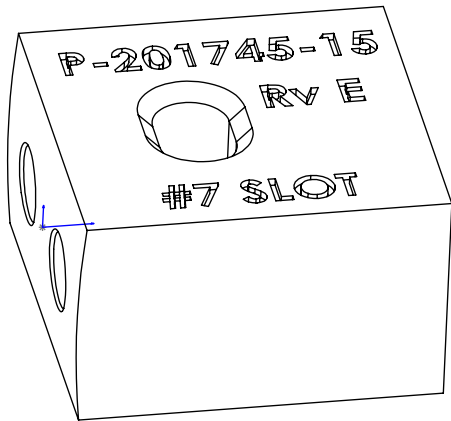
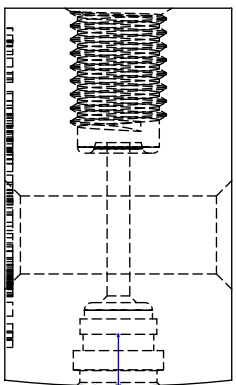


THE INFORMATION CONTAINED IN THIS DRAWING IS THE SOLE PROPERTY OF MBARI ANY REPRODUCTION IN PART OR WHOLE WITHOUT THE WRITTEN PERMISSION OF MBARI IS PROHIBITED.

REVISIONS			
REV.	DESCRIPTION	DATE	APPROVED
	INITIAL RELEASE		

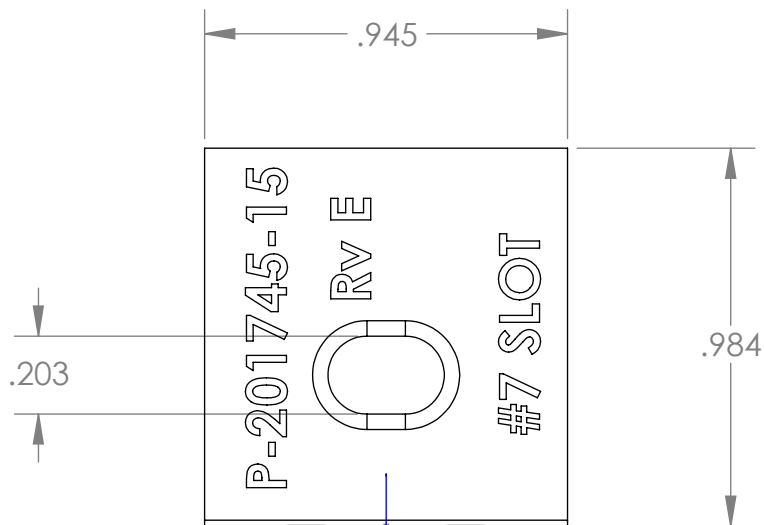

BILL OF MATERIALS							
NEXT ASSY Description	NEXT ASSY Number	UNLESS OTHERWISE SPECIFIED TOLERANCES ARE:			APPROVALS	DATE	
					DRAWN	3/24/2015	
THIRD ANGLE PROJECTION 		1 PLACE DIM ±1/16	2 PLACE DIM ±.02	3 PLACE DIM ±.005	ANGLES ±1°	ENGINEER pargett	
		1. DIMENSIONS ARE IN INCHES				CHECKED	
		2. DIMENSION LIMITS HELD AFTER PLATING.				PROJECT NO. 701105	
		3. REMOVE BURRS AND SHARP EDGES .015 MAX.				PROJECT	
		4. MACHINED FILLET RADII .0150-.030.					
	5. MACHINED DIAMETERS ON A COMMON CENTERLINE CONCENTRIC WITHIN .005						
	6. PERPENDICULARITY & PARALLELISM OF MACHINED SURFACES .002 PER INCH, MAX .012 INCHES FOR SINGLE SURFACE.						
		DO NOT SCALE DRAWING			WEIGHT		
					SIZE B	DWG. NO. 201745	REV. REV
					SCALE 2:1	CAD FILE:	SHEET 1 OF 1

Monterey Bay Aquarium Research Institute

MBARI

7700 Sandholdt RD.

Moss Landing, CA 95039

PH: (831) 775-1700



G3 ESP Cartridge Port Test Block

Status: