
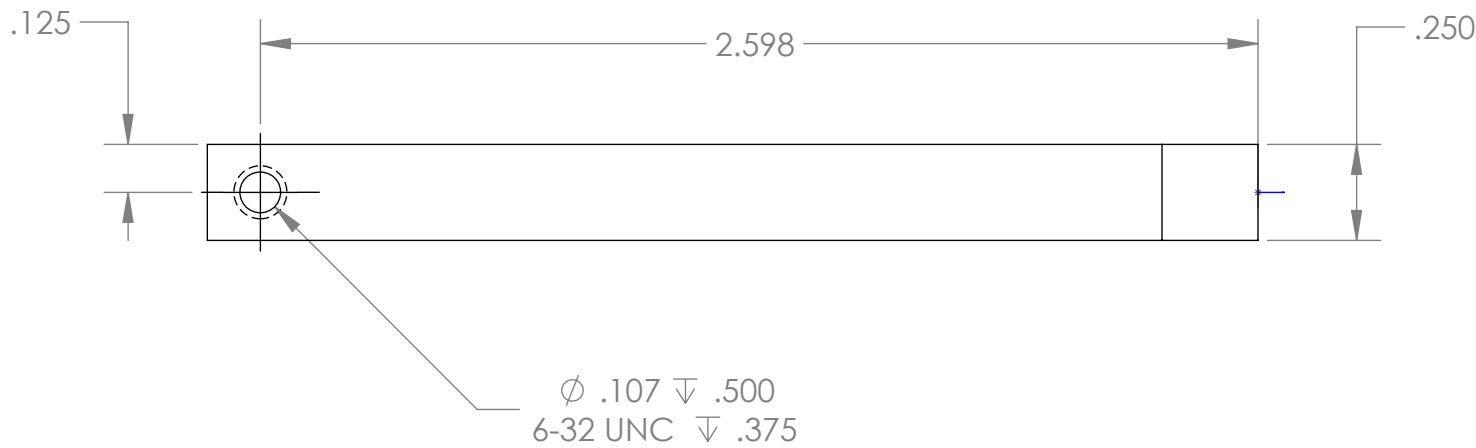
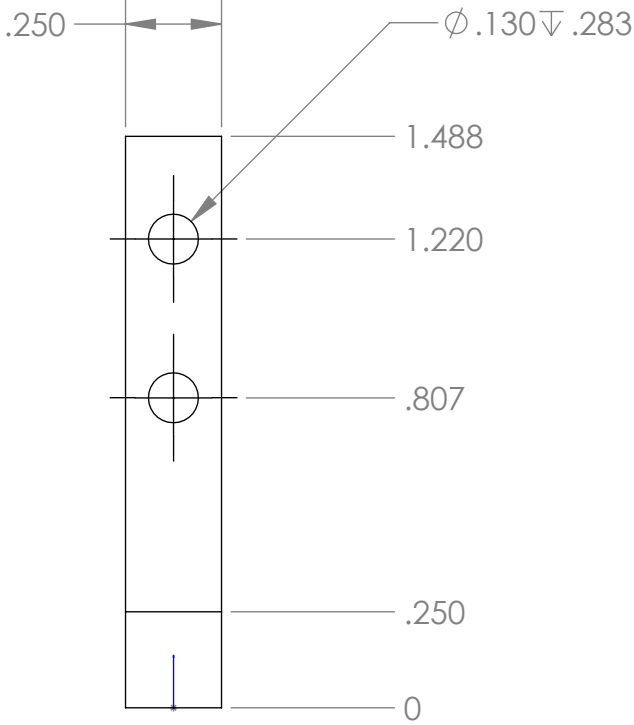


THE INFORMATION CONTAINED IN THIS DRAWING IS THE SOLE PROPERTY OF MBARI ANY REPRODUCTION IN PART OR WHOLE WITHOUT THE WRITTEN PERMISSION OF MBARI IS PROHIBITED.

REVISIONS			
REV.	DESCRIPTION	DATE	APPROVED
	INITIAL RELEASE		

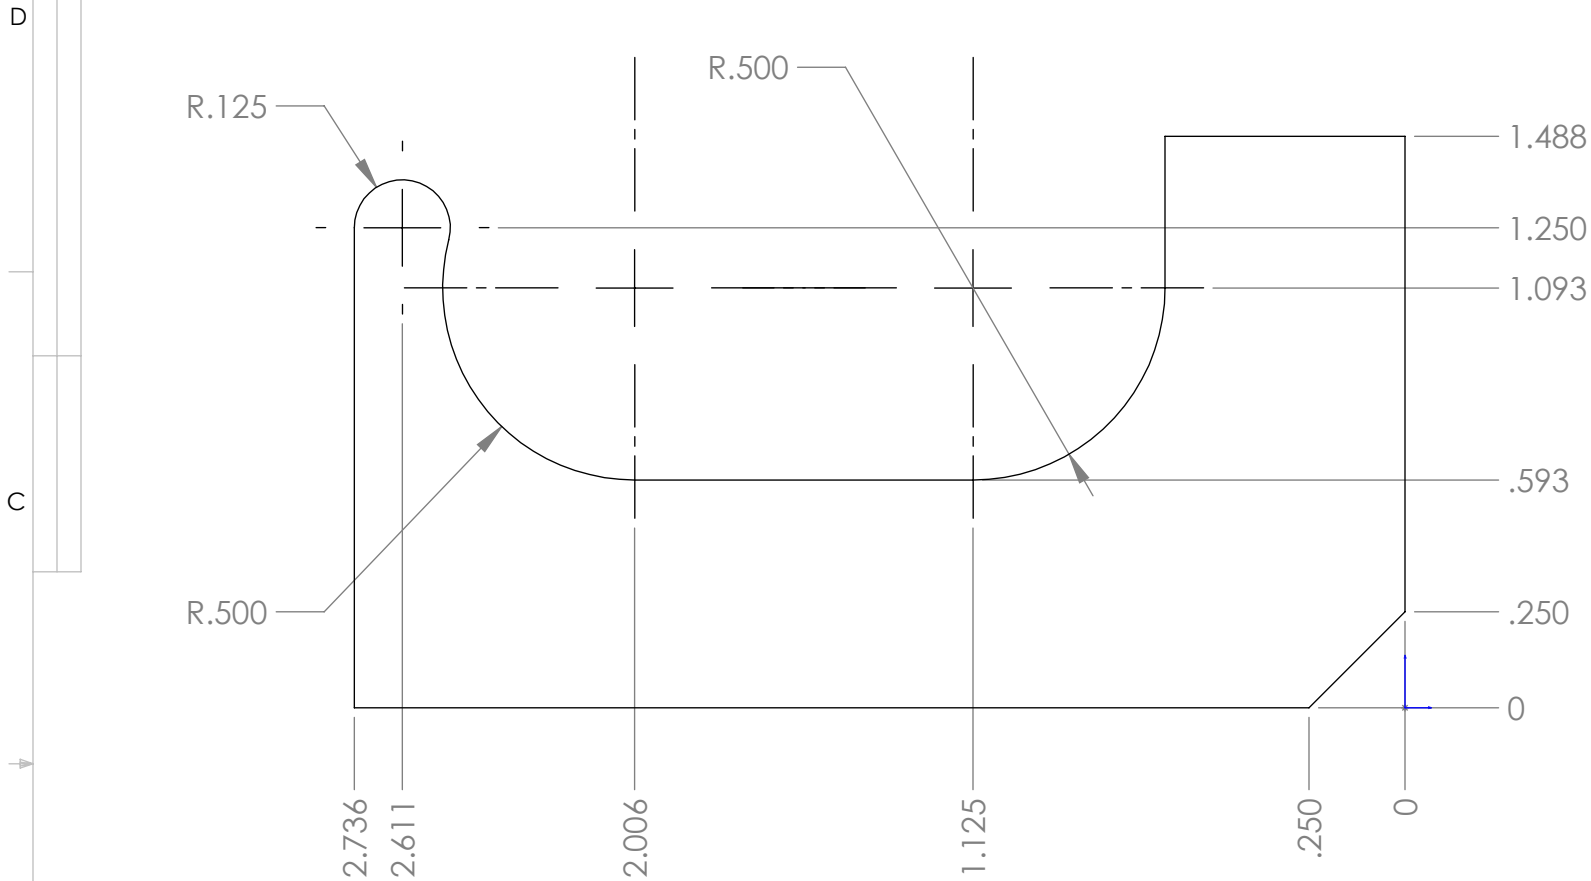

BILL OF MATERIALS									
NEXT ASSY Description		NEXT ASSY Number		UNLESS OTHERWISE SPECIFIED TOLERANCES ARE:			APPROVALS		DATE
				1 PLACE DIM ±.1/16	2 PLACE DIM ±.02	3 PLACE DIM ±.005	ANGLES ±1°	DRAWN	1/30/2017
								ENGINEER	
								CHECKED	
								PROJECT NO.	
								PROJECT	
								SIZE B	DWG. NO.
									REV. REV
								SCALE	2:1
								CAD FILE:	
								SHEET	1 OF 1

THIRD ANGLE PROJECTION									
		1. DIMENSIONS ARE IN INCHES							
		2. DIMENSION LIMITS HELD AFTER PLATING.							
		3. REMOVE BURRS AND SHARP EDGES .015 MAX.							
		4. MACHINED FILLET RADII .0150-.030.							
		5. MACHINED DIAMETERS ON A COMMON CENTERLINE CONCENTRIC WITHIN .005							
		6. PERPENDICULARITY & PARALLELISM OF MACHINED SURFACES .002 PER INCH, MAX .012 INCHES FOR SINGLE SURFACE.							
		DO NOT SCALE DRAWING							

Monterey Bay Aquarium Research Institute

MBARI

7700 Sandholdt RD.

Moss Landing, CA 95039

PH: (831) 775-1700



APPROVALS

DATE

1/30/2017

ENGINEER

CHECKED

PROJECT NO.

PROJECT

SIZE B

DWG. NO.

REV. REV

SCALE 2:1

CAD FILE:

SHEET 1 OF 1

Status: