


|      |      | REVISIONS   |  |      |          |
|------|------|-------------|--|------|----------|
| ZONE | REV. | DESCRIPTION |  | DATE | APPROVED |
|      |      |             |  |      |          |
|      |      |             |  |      |          |
|      |      |             |  |      |          |

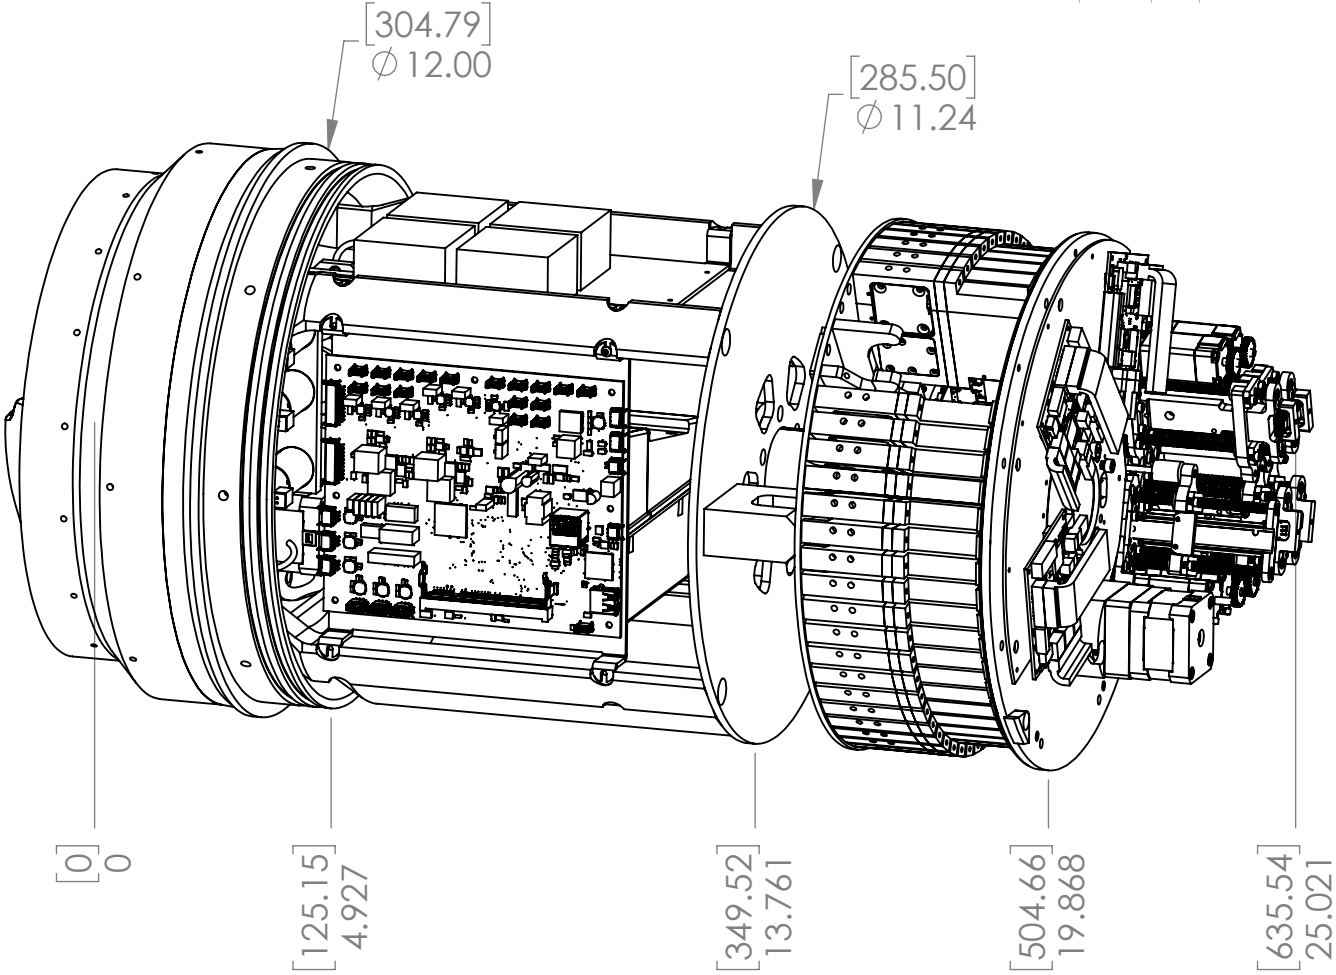

|             |         |   |                                                                              |             |      |   |
|-------------|---------|---|------------------------------------------------------------------------------|-------------|------|---|
|             |         | DIMENSIONS ARE IN INCHES<br>TOLERANCES:<br>FRACTIONAL ±<br>ANGULAR: MACH ±      BEND ±<br>TWO PLACE DECIMAL ±<br>THREE PLACE DECIMAL ± | APPROVALS                                                                    |             | DATE | <b>Monterey Bay Aquarium Research Institute</b><br><br><b>MBARI</b><br><b>7700 Sandholdt RD.</b><br><b>Moss Landing, CA 95039</b><br><b>PH: (831) 775-1700</b><br> |
|             |         |   | DRAWN                                                                        |             |      |   |
|             |         |   | CHECKED                                                                      |             |      |   |
|             |         |   | ENGINEER                                                                     |             |      |   |
|             |         | MATERIAL   | --                                                                           | PROJECT NO. |      | Gen 3 ESP   |
|             |         | FINISH   | --                                                                           | PROJECT     |      |   |
| NEXT ASSY   | USED ON |   |                                                                              | WEIGHT      |      |   |
| APPLICATION |         | DO NOT SCALE DRAWING   | SIZE <b>A</b> DWG. NO. <b>A</b><br>SCALE:1:12      WEIGHT:      SHEET 1 OF 1 |             |      |   |

Status: