


REVISIONS			
REV.	DESCRIPTION	DATE	APPROVED
	INITIAL RELEASE		

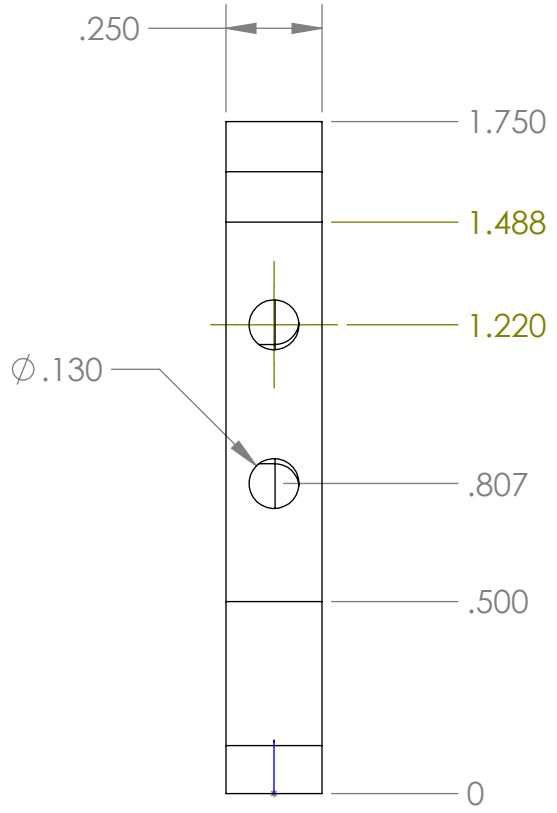

BILL OF MATERIALS						
NEXT ASSY Description	NEXT ASSY Number	UNLESS OTHERWISE SPECIFIED TOLERANCES ARE:			APPROVALS	DATE
					DRAWN	1/30/2017
THIRD ANGLE PROJECTION 		1 PLACE DIM ±1/16	2 PLACE DIM ±.02	3 PLACE DIM ±.005	ANGLES ±1°	ENGINEER pargett
		1. DIMENSIONS ARE IN INCHES				CHECKED
		2. DIMENSION LIMITS HELD AFTER PLATING.				PROJECT NO. 701 105
		3. REMOVE BURRS AND SHARP EDGES .015 MAX.				PROJECT
		4. MACHINED FILLET RADII .0150-.030.				
	5. MACHINED DIAMETERS ON A COMMON CENTERLINE CONCENTRIC WITHIN .005					
	6. PERPENDICULARITY & PARALLELISM OF MACHINED SURFACES .002 PER INCH, MAX .012 INCHES FOR SINGLE SURFACE.					
	DO NOT SCALE DRAWING				WEIGHT	
Monterey Bay Aquarium Research Institute MBARI 7700 Sandholdt RD. Moss Landing, CA 95039 PH: (831) 775-1700  G3 ESP Flush Cartridge SIZE B DWG. NO. 201914 SCALE 2:1 CAD FILE: SHEET 1 OF 1 REV. REV						

Status: